



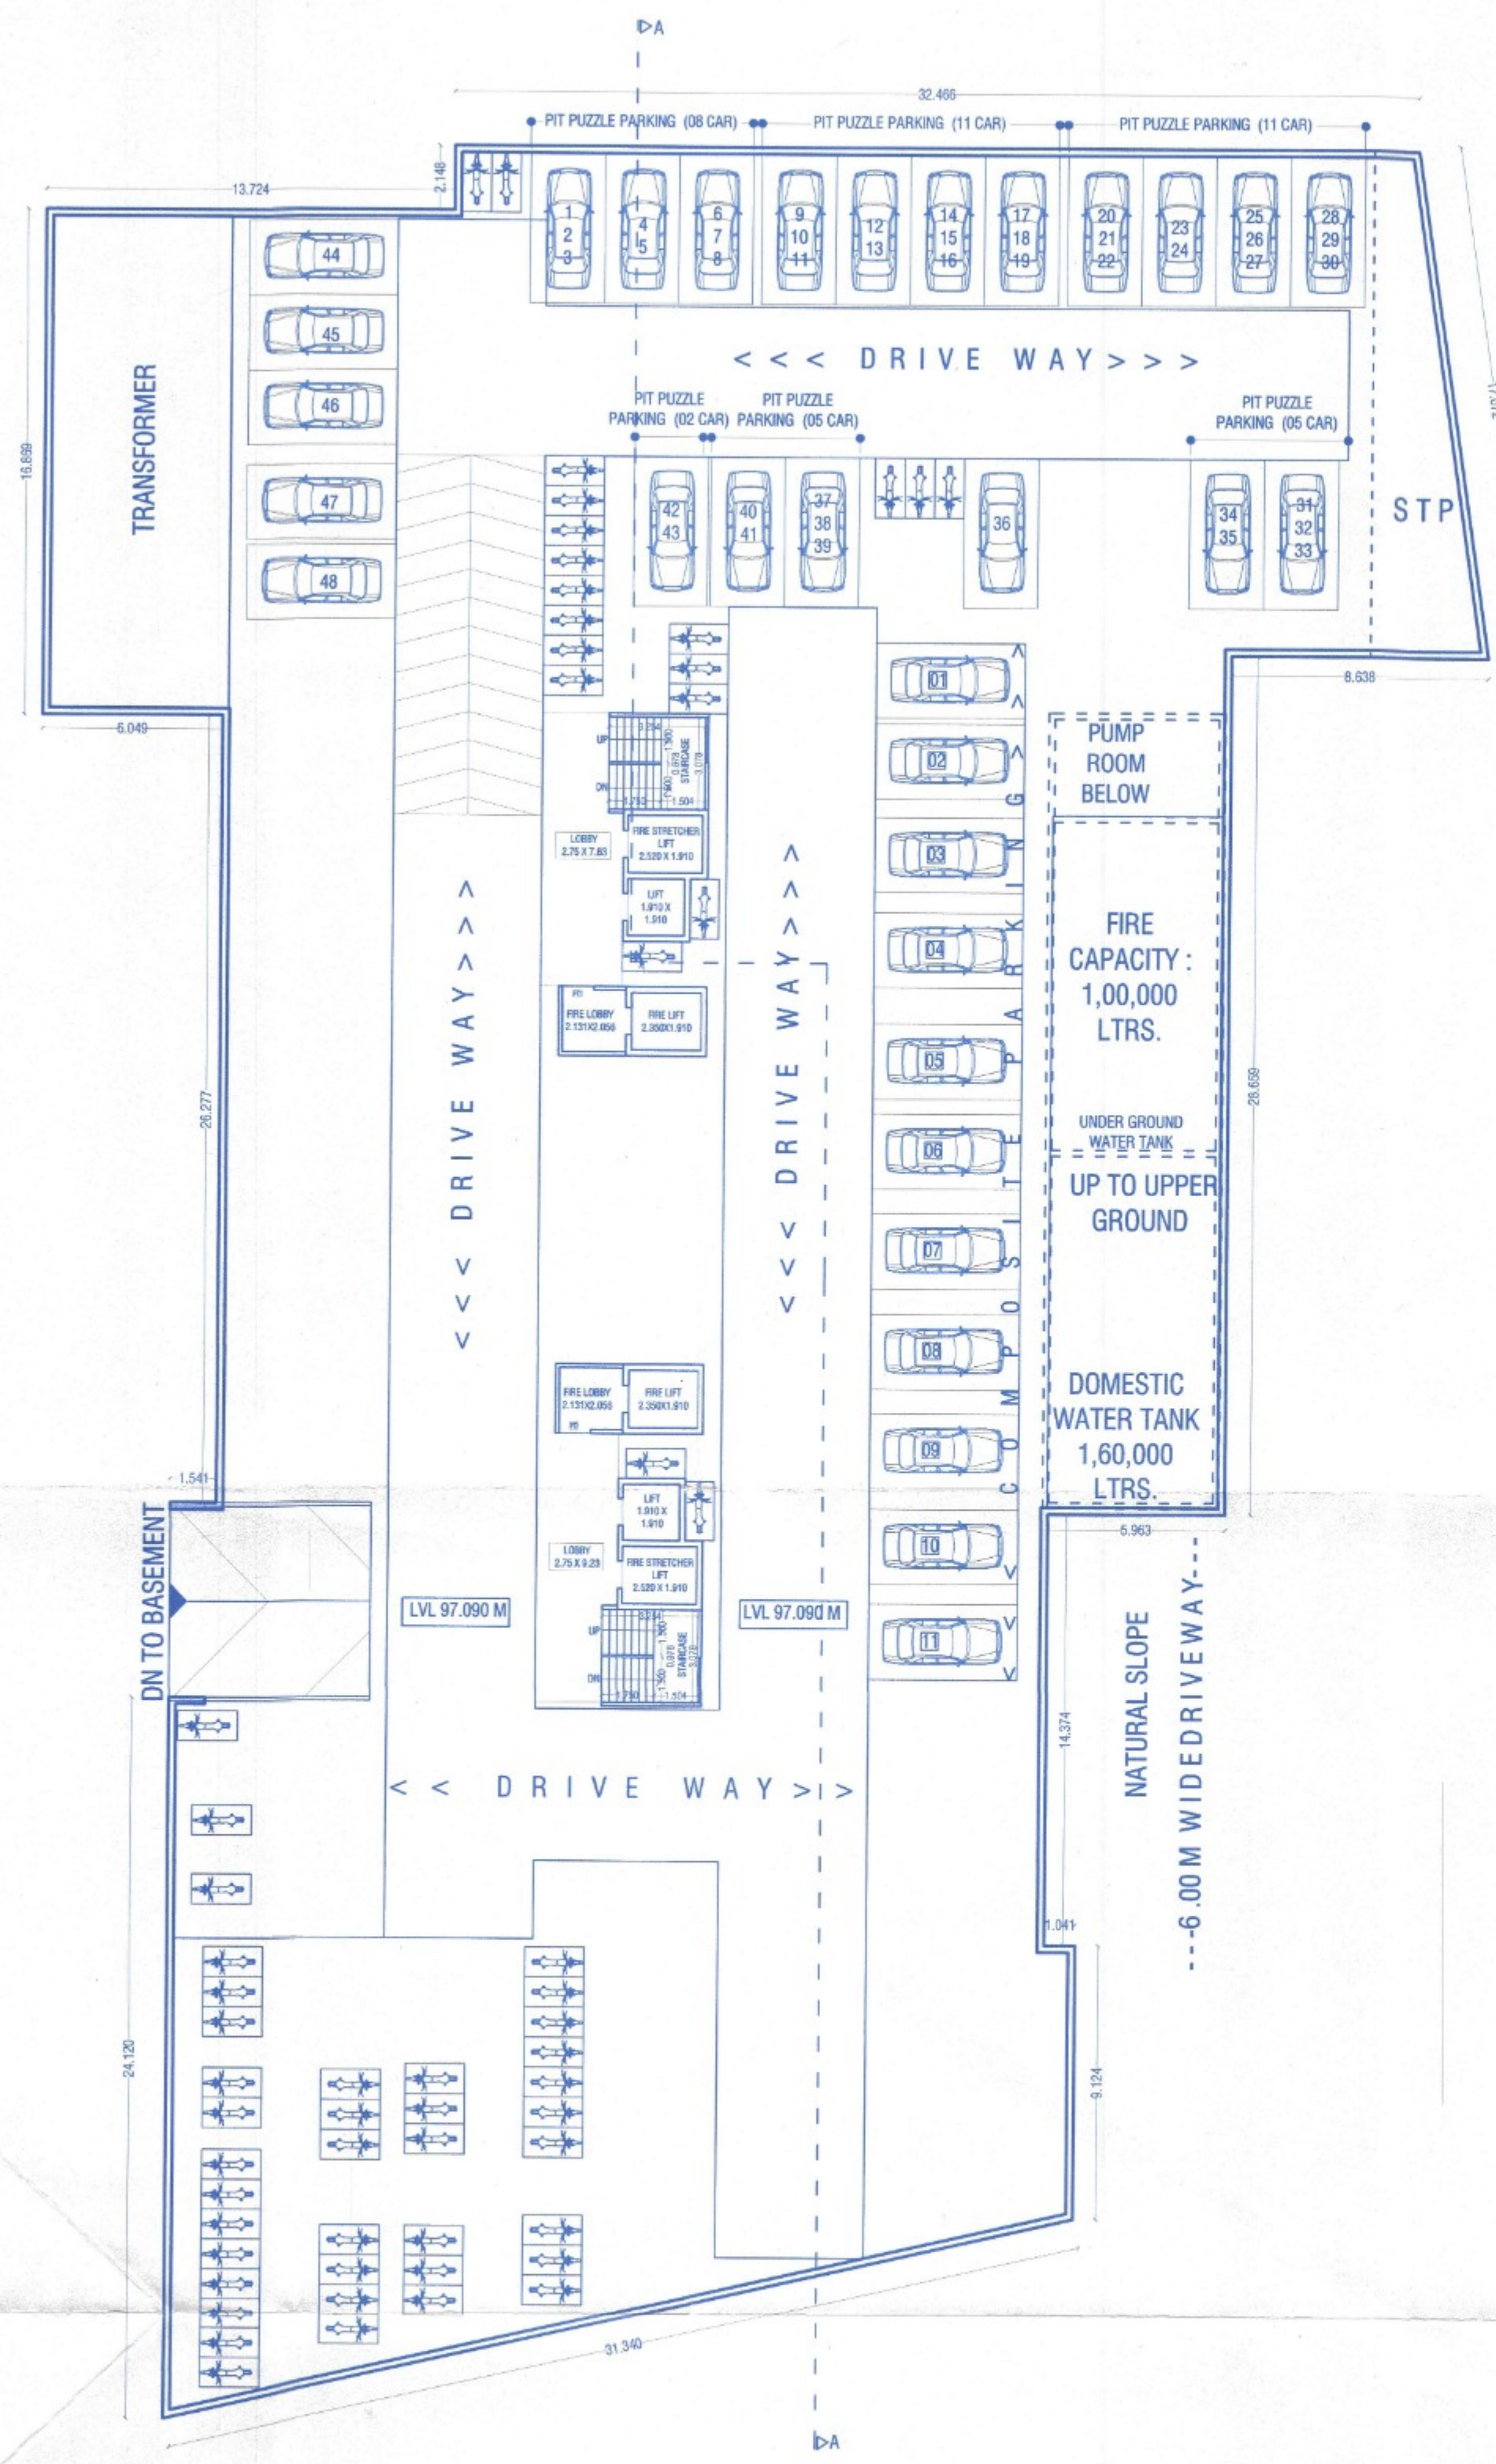

BASEMENT PARKING

PIT PUZZLE CARS = 42 NOS
NO OF CARS = 6 NOS
TOTAL CARS = 48 NOS

COMPOSITE PARKING SCOOTERS = 11 X 6 = 66 NOS
NO. OF SCOOTERS = 59 NOS
TOTAL NO. SCOOTERS = 125 NOS

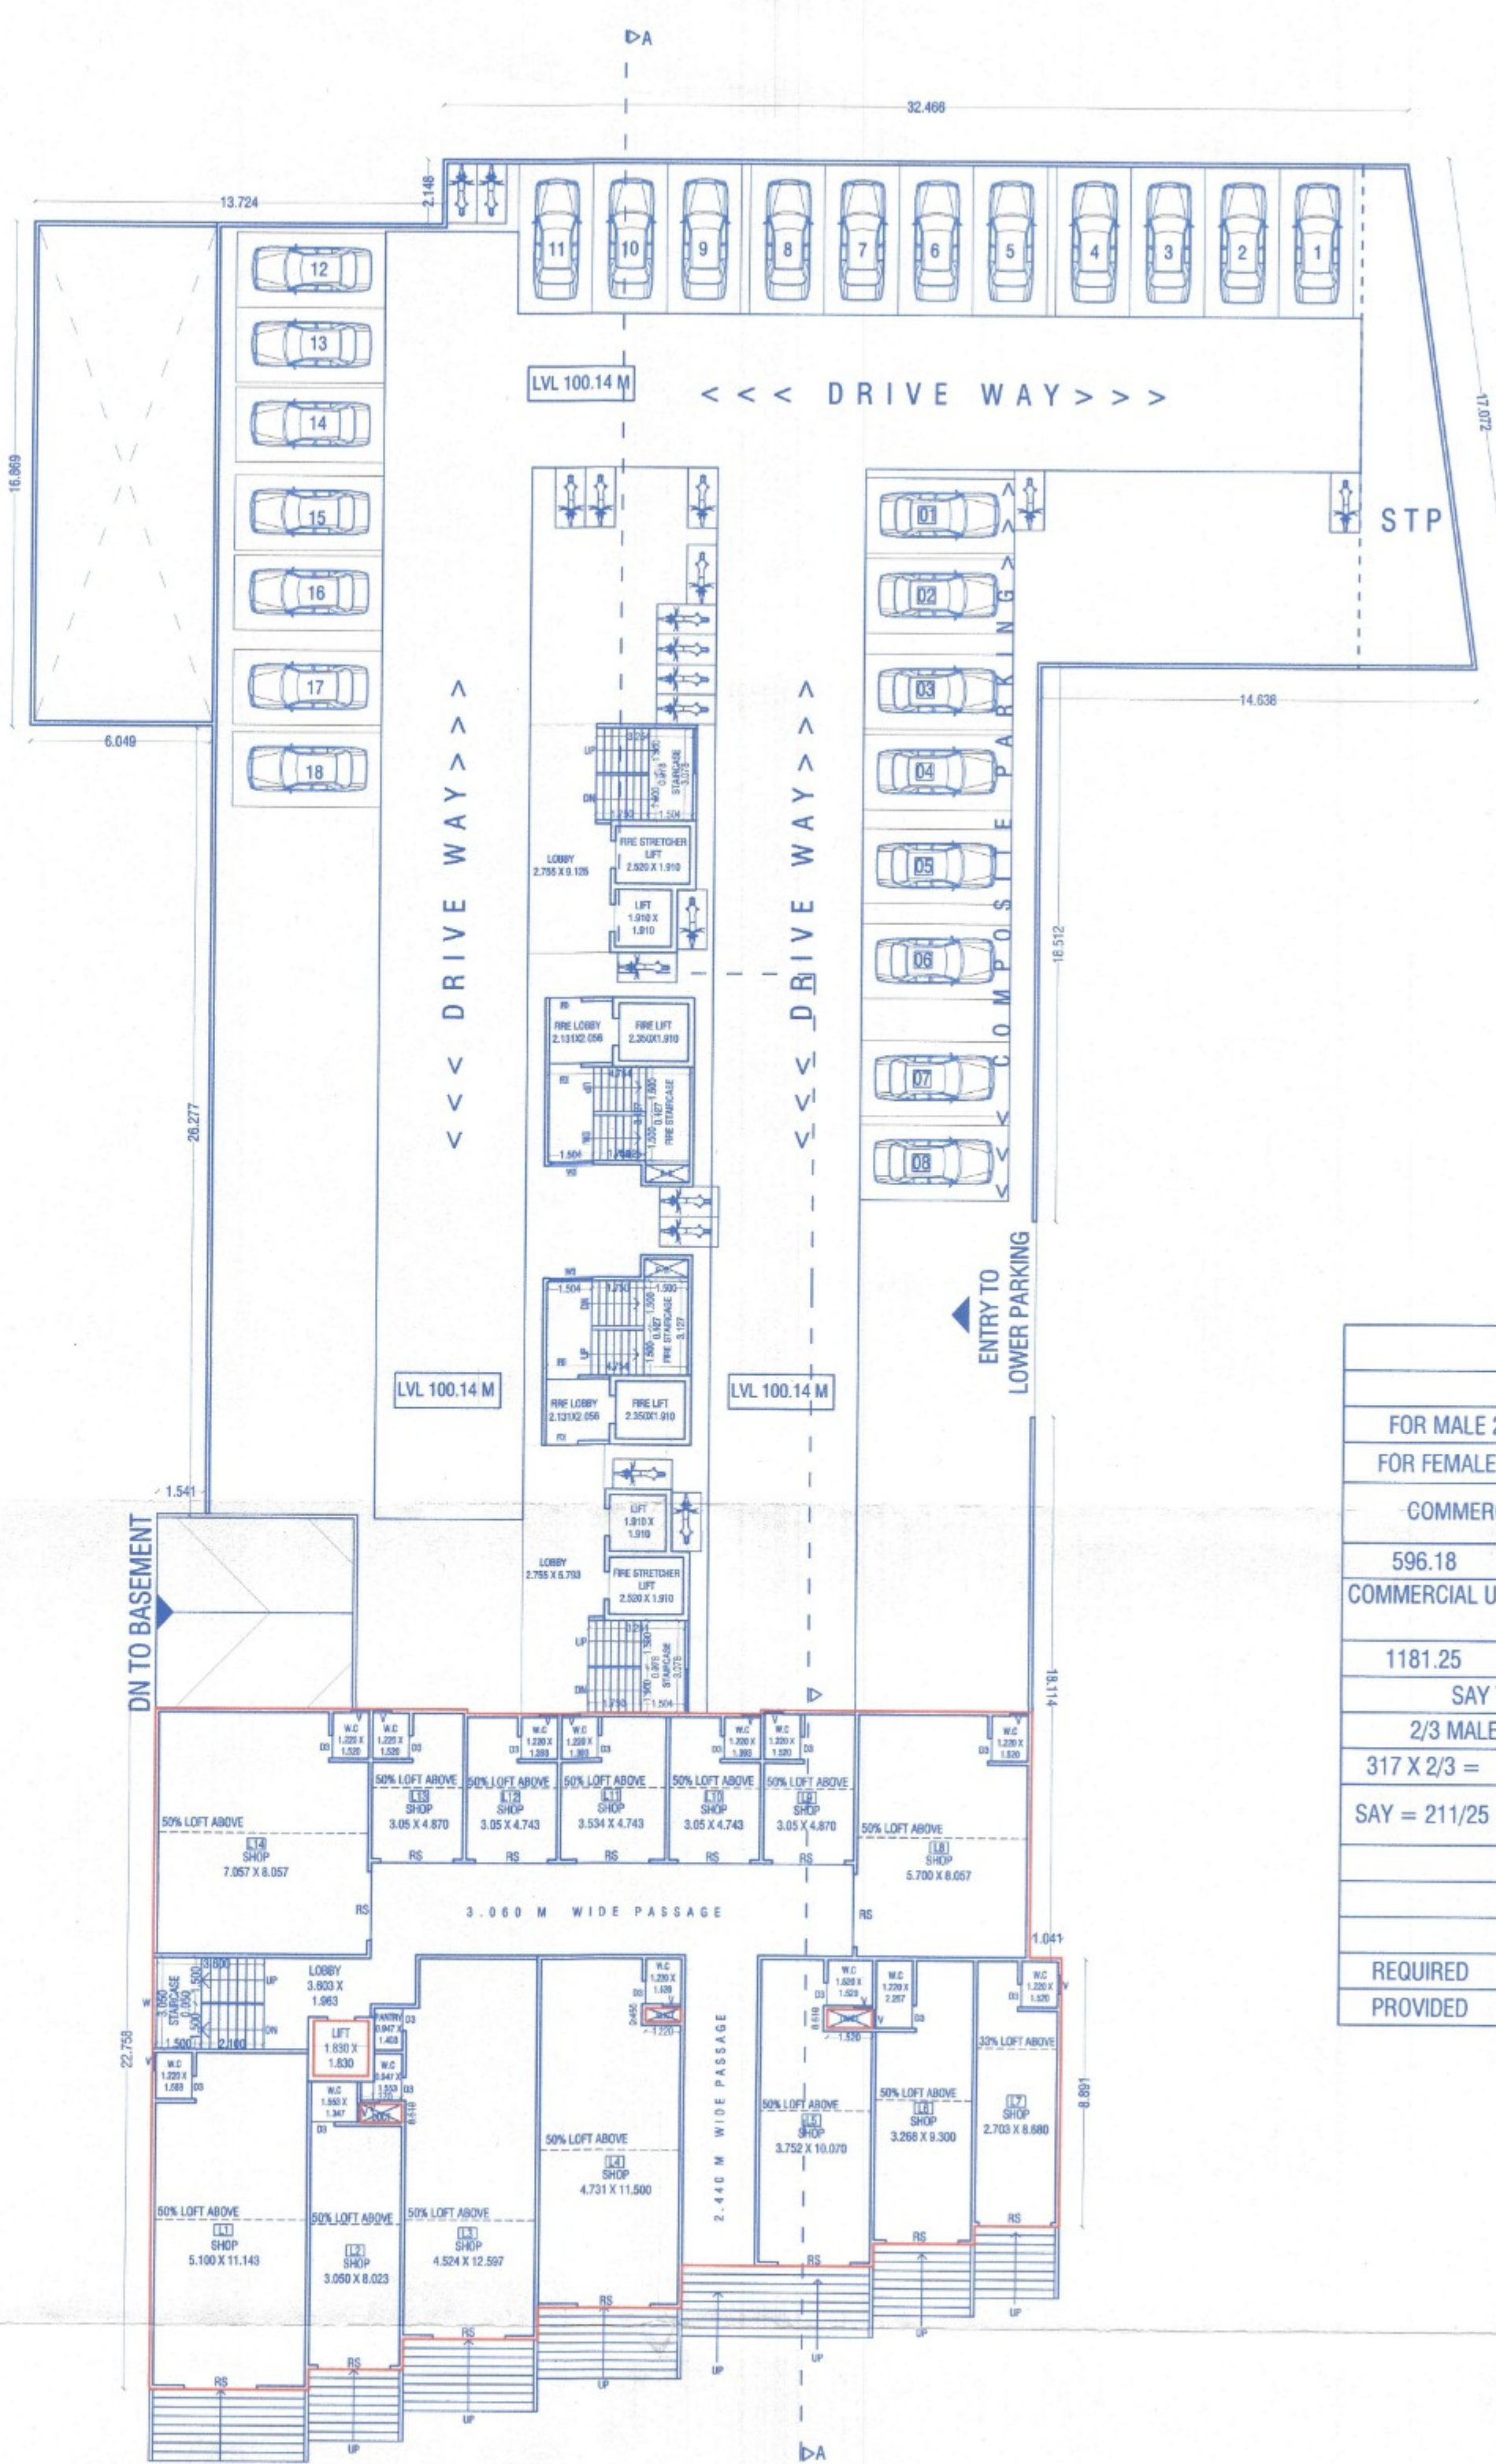

LOWER GROUND / LOWER PARKING

TOTAL NO OF CARS = 18 NOS

COMPOSITE PARKING SCOOTERS = 8 X 6 = 48 NOS
NO OF SCOOTERS = 18 NOS
TOTAL NO OF SCOOTERS = 66 NOS

SANITARY REQUIREMENT				
SANITARY REQUIRED BY RULE				
FOR MALE 25 PERSON =		1 W.C. & 1 URINAL		
FOR FEMALE 15 PERSON =		1 W.C.		
COMMERCIAL LOWER GROUND (SHOPS) / SQ.M. / 3 NO. OF PERSON				
596.18	/	3	=	198.73
COMMERCIAL UPPER GROUND, 1ST & 2ND FLOOR (OFFICES) / SQ.M. / 10 NO. OF PERSON				
1181.25	/	10	=	118.13
SAY TOTAL		= 317		
2/3 MALE		1/3 FEMALE		
317 X 2/3 =	211	317 X 1/3 =	106	
SAY = 211/25	8	SAY = 101/15	7	
		MALE		FEMALE
		W.C. URINALS		W.C.
REQUIRED	8	8	7	
PROVIDED	9	9	8	

SCHEDULE OF OPENING			
W = 3.050 X 1.370 M	D = 1.220 X 2.240 M		
W1 = 1.830 X 1.370 M	D1 = 1.070 X 2.240 M		
W2 = 1.670 X 1.370 M	D2 = 0.910 X 2.240 M		
W3 = 1.520 X 1.370 M	D3 = 0.760 X 2.240 M		
W4 = 1.220 X 1.370 M	SD = 1.830 X 2.240 M		
V = 0.610 X 0.910 M	SD1 = 1.670 X 2.240 M		
RS = 2.440 X 2.240 M	SD2 = 1.576 X 2.240 M		
	SD3 = 1.520 X 2.240 M		

REVISED & PROPOSED RESIDENTIAL + COMMERCIAL BUILDING ON S.No. 63/3B AT HADAPSAR, TAL-HAVELI, PUNE FOR: J.K. DEVELOPERS

PROP. KHUSHNOD ANSARI

SCALE: 1:200	CHECKED BY:	DRG. NO.
DATE: 11.12.2024	REVISION NO.:	02
APPROVED BY: AR.SHAHN		09
DELT BY: MAHESH		

PARVEZ MADAR & ASSOCIATES
architectural interior design
Office No 1 & 2, 2nd Floor, Bharadwaj Arcade, Opp. to Burger King
Near Poojate Police Chowky, Gen. Thimmapada Road, Camp, Pune, 1 INDIA
Tel.: +91 20 26362723, 26332415
E-mail: design@pstudio.com arch_shahn@yahoo.com
Website: www.pstudio.com