

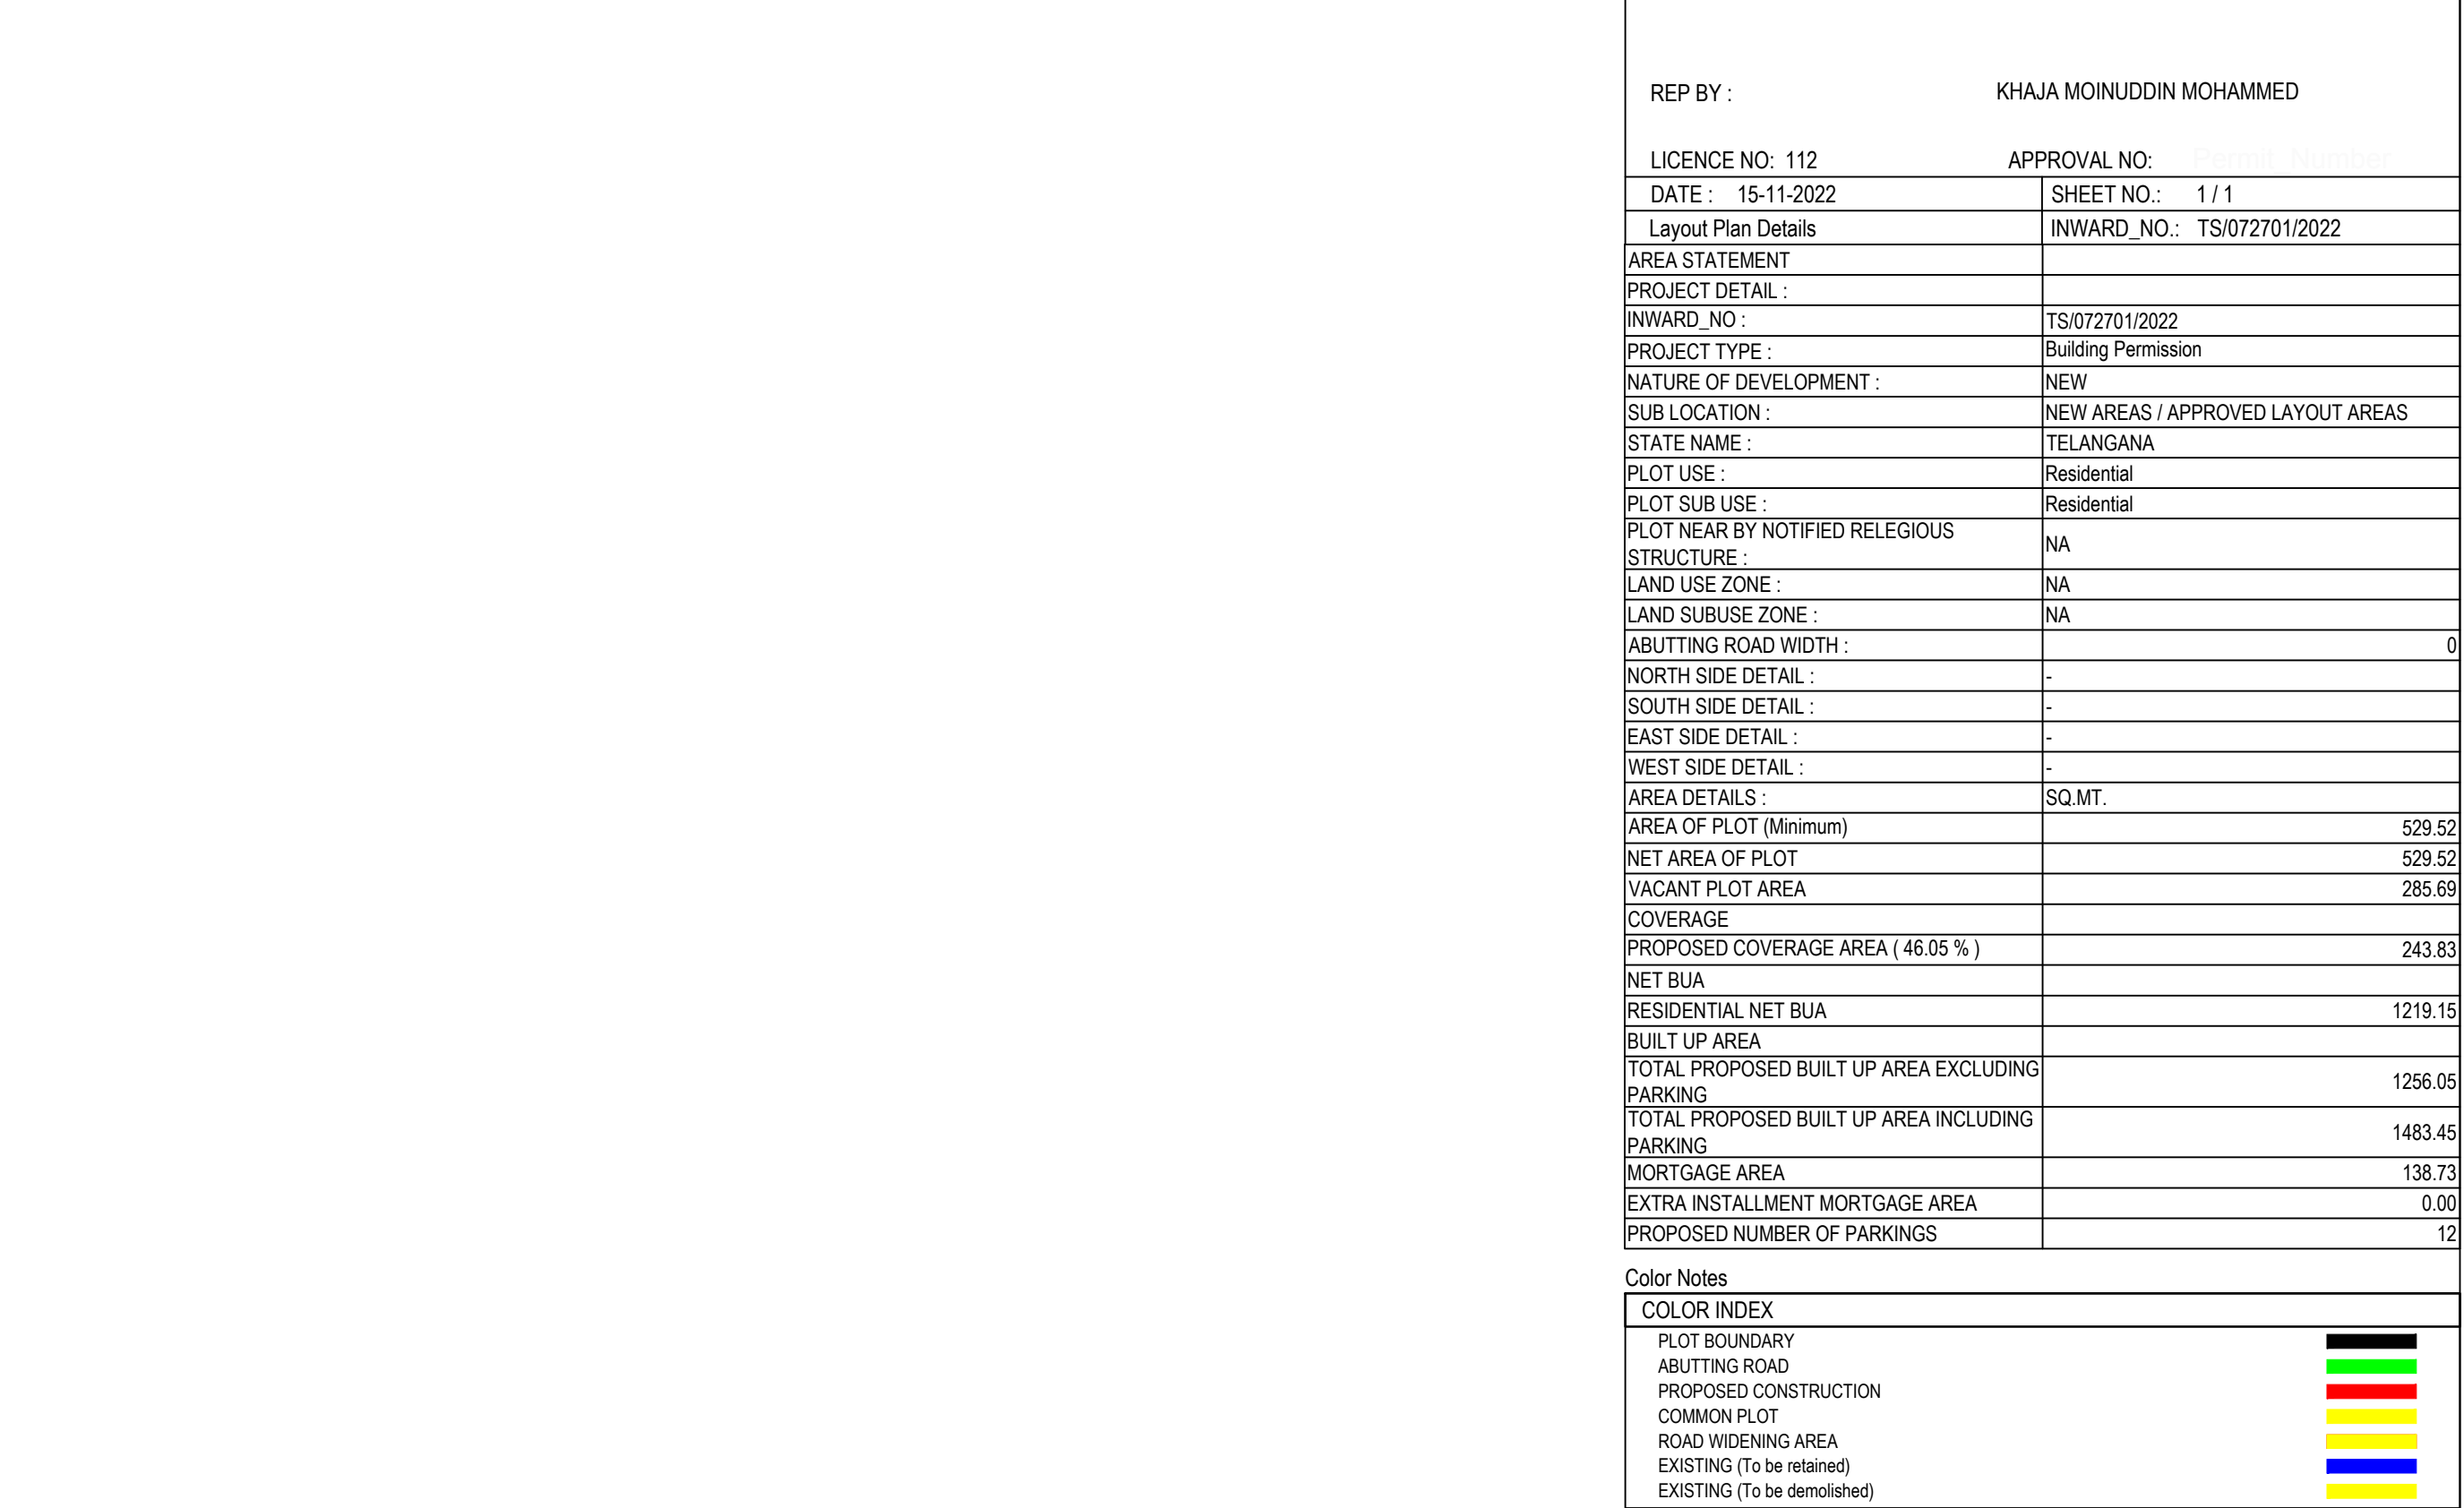


PLAN SHOWING THE PROPOSED
PLOT NO.
SURVEY NO
SITUATED AT , Residential

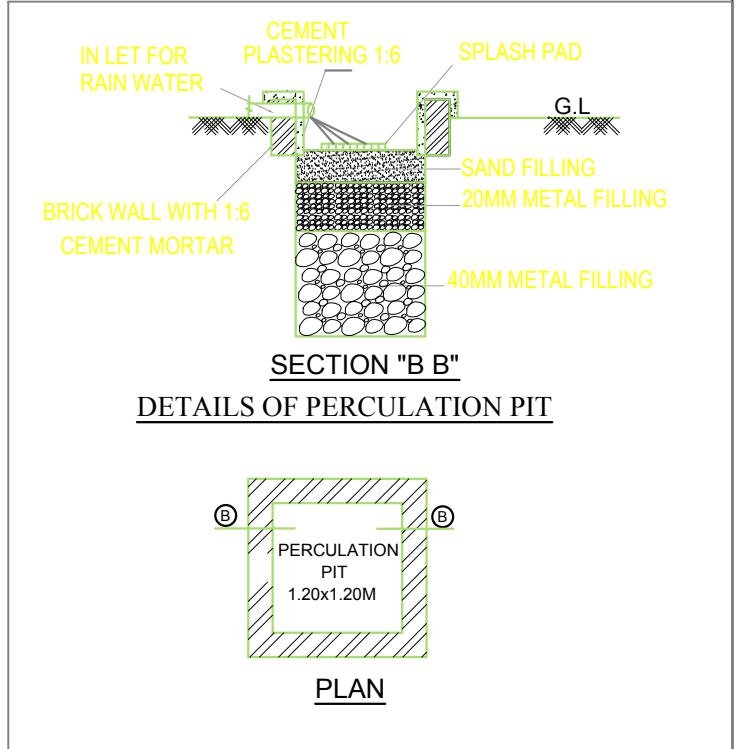

NET BUILT UP AREA AND DWELLING UNITS DETAILS							
BUILDING NAME	NO OF BLDG	TOTAL BUA	DEDUCTIONS ACCES.	NET BUA RESI.	TNMTS.	PARKING AREA	NET PARKING
A (PROPOSED)	1	1483.45	16.46	1219.15	10	227.40	227.40
GRAND TOTAL	1	1483.45	16.46	1219.15	10.00	227.40	227.40

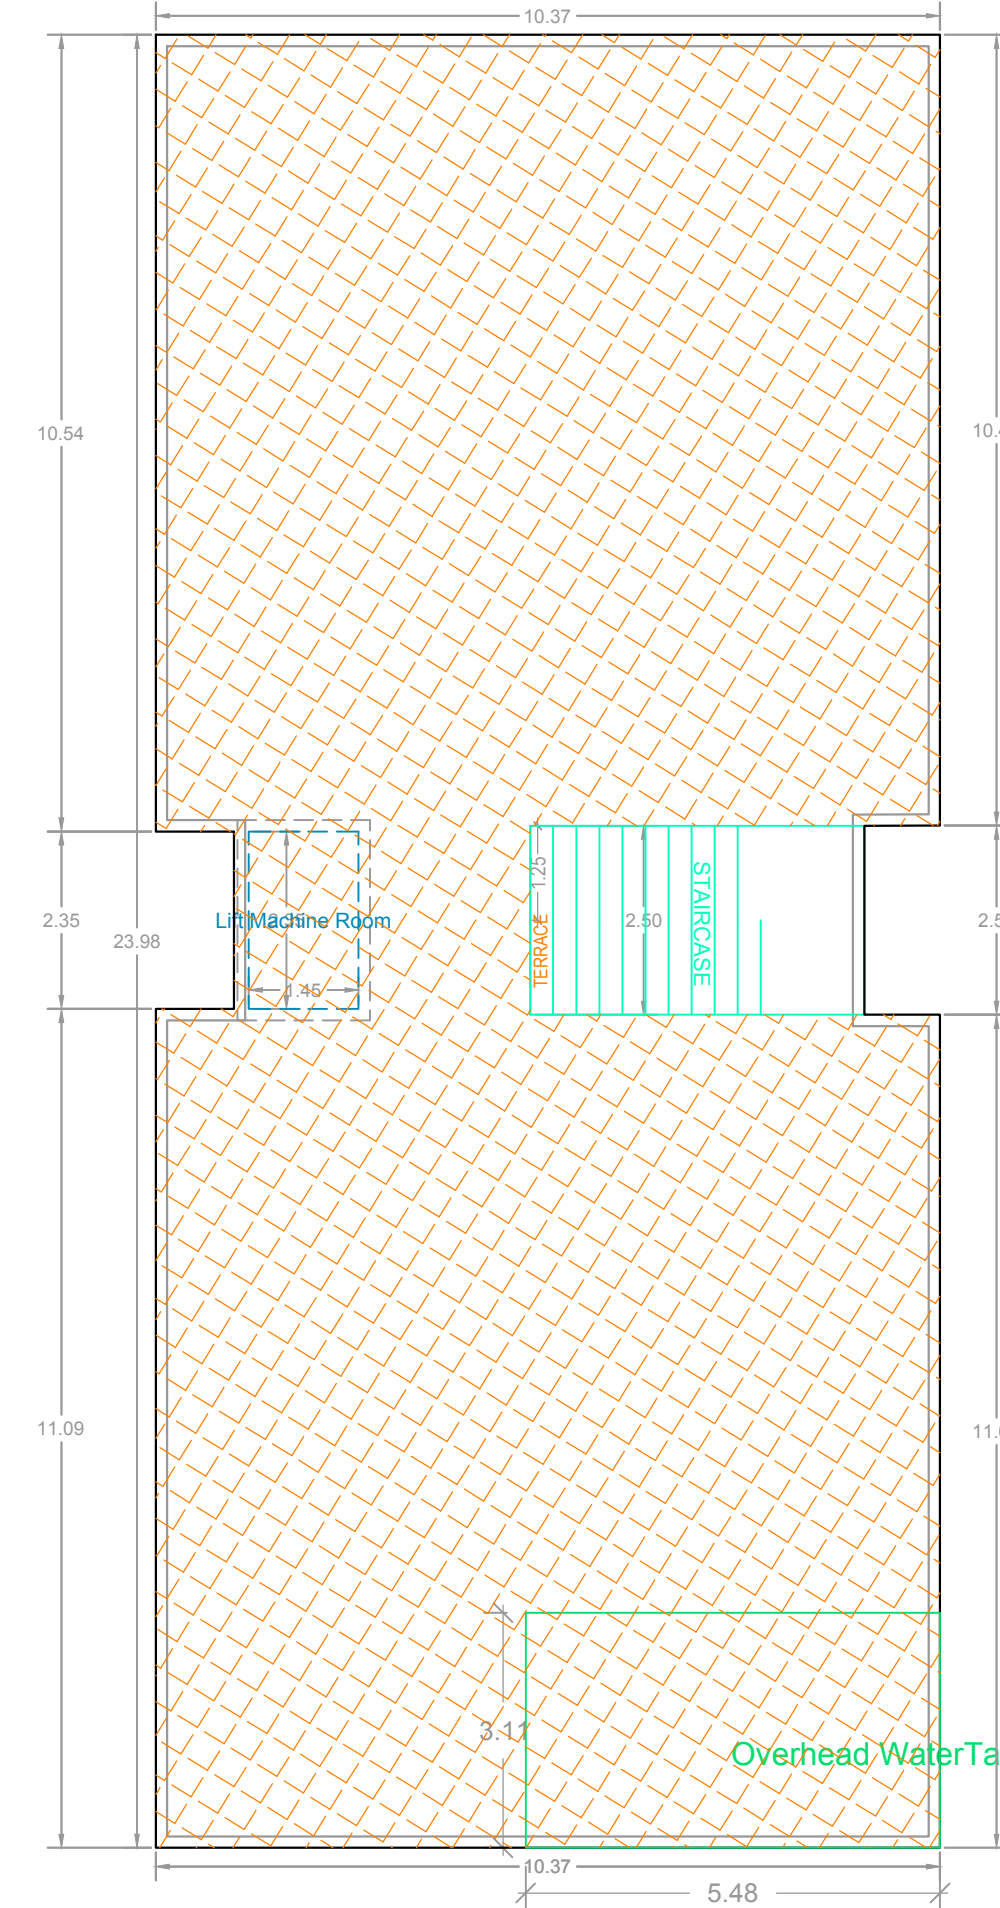

SCHEDULE OF JOINERY			
BUILDING NAME	NAME	L X H	NOS
A (PROPOSED)	D2	0.75 X 2.10	05
A (PROPOSED)	D1	0.50 X 2.10	96
A (PROPOSED)	MD	1.20 X 2.10	10

SCHEDULE OF JOINERY			
BUILDING NAME	NAME	L X H	NOS
A (PROPOSED)	V1	1.00 X 1.80	35
A (PROPOSED)	WX	1.10 X 3.50	05
A (PROPOSED)	W1	1.80 X 2.50	60

Note: All dimensions are in meters.