
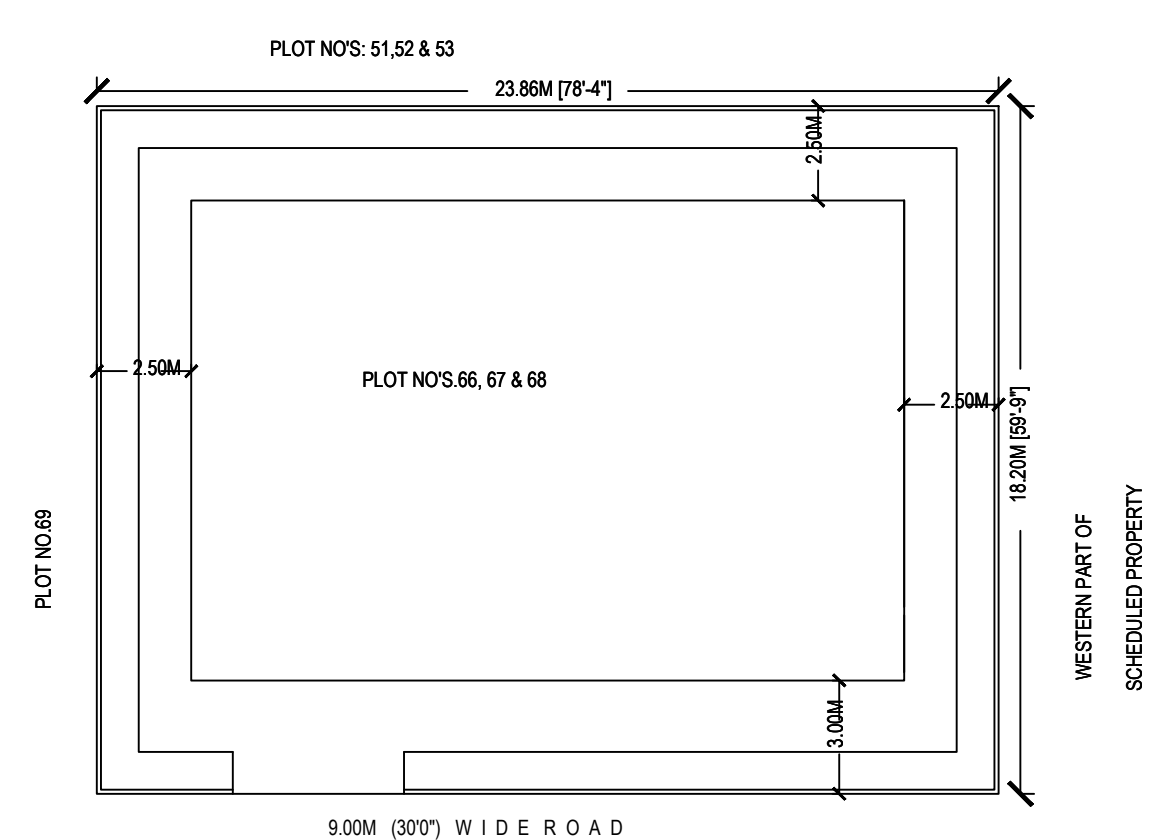
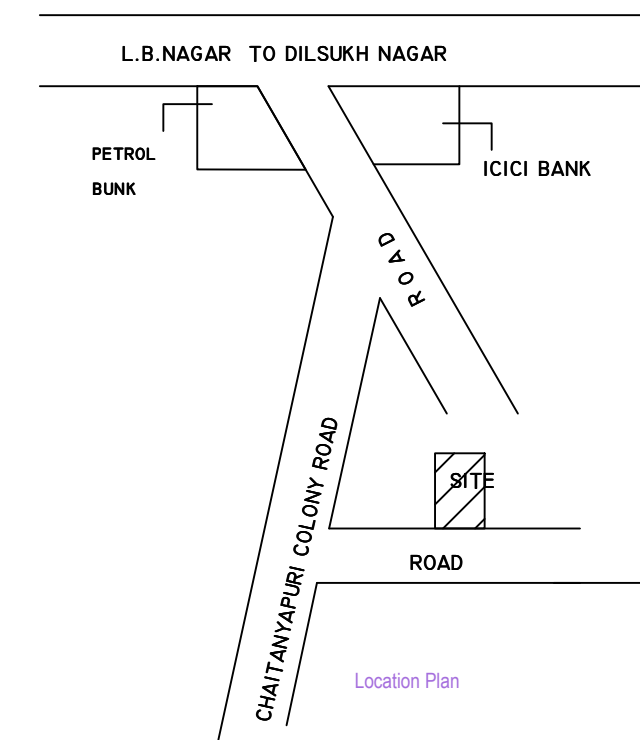
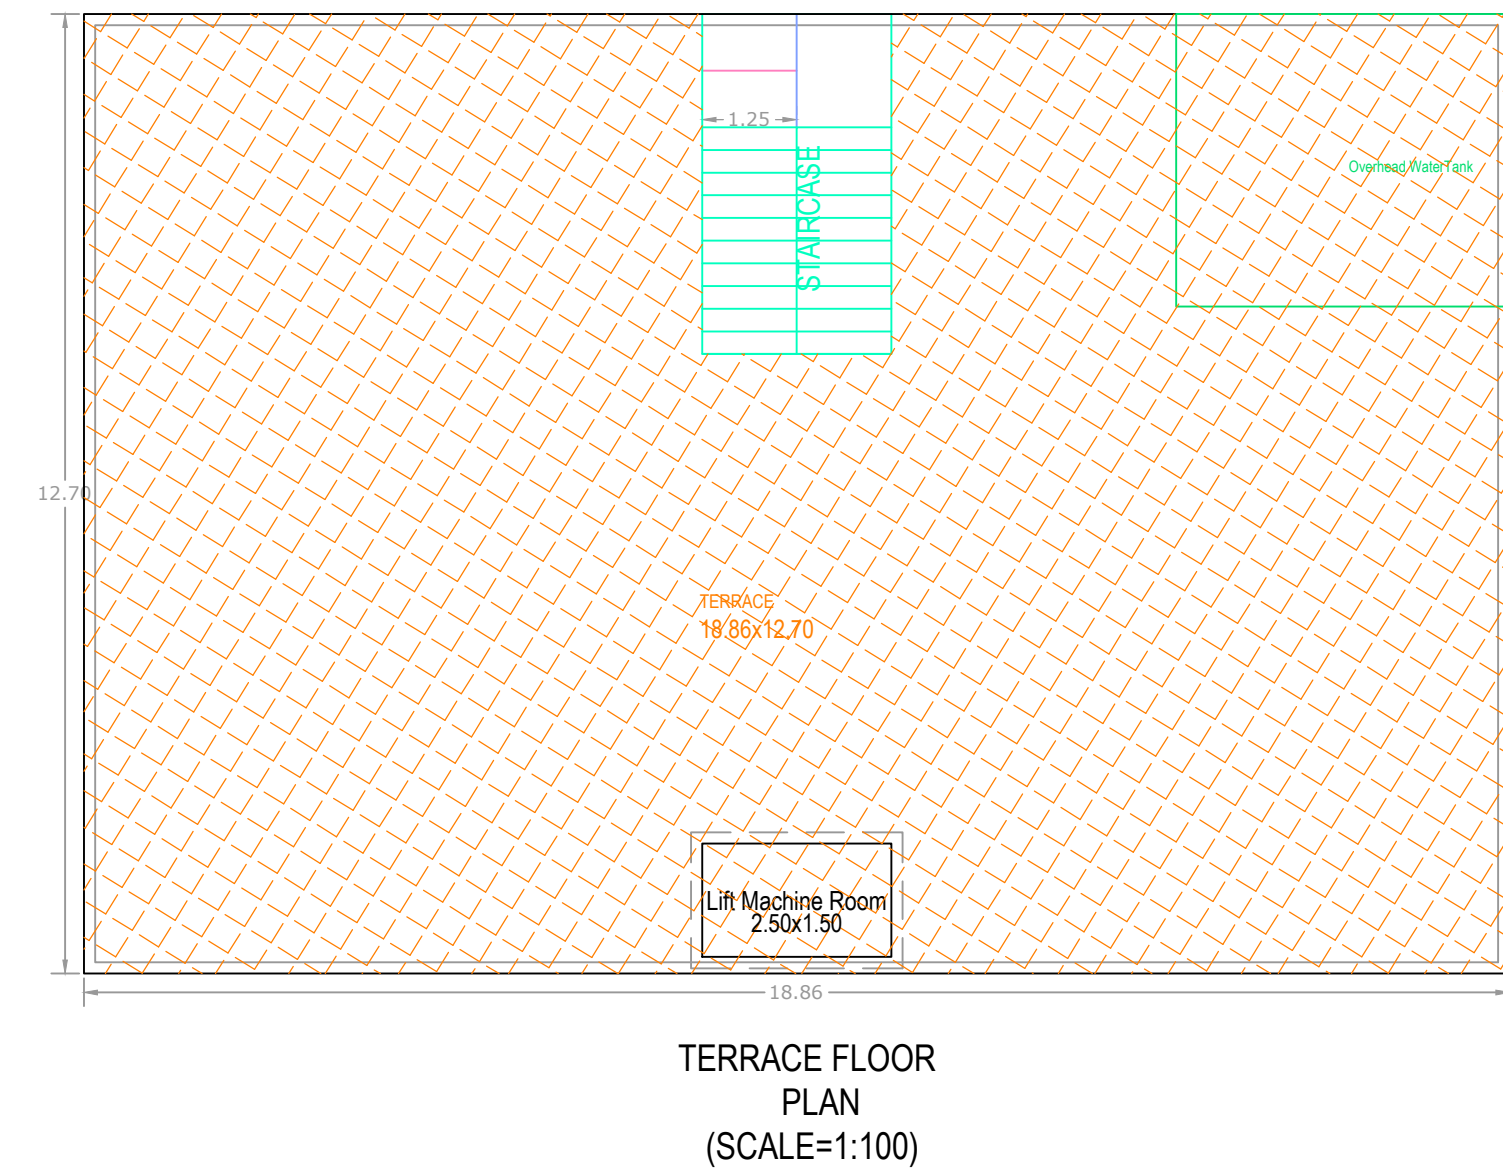
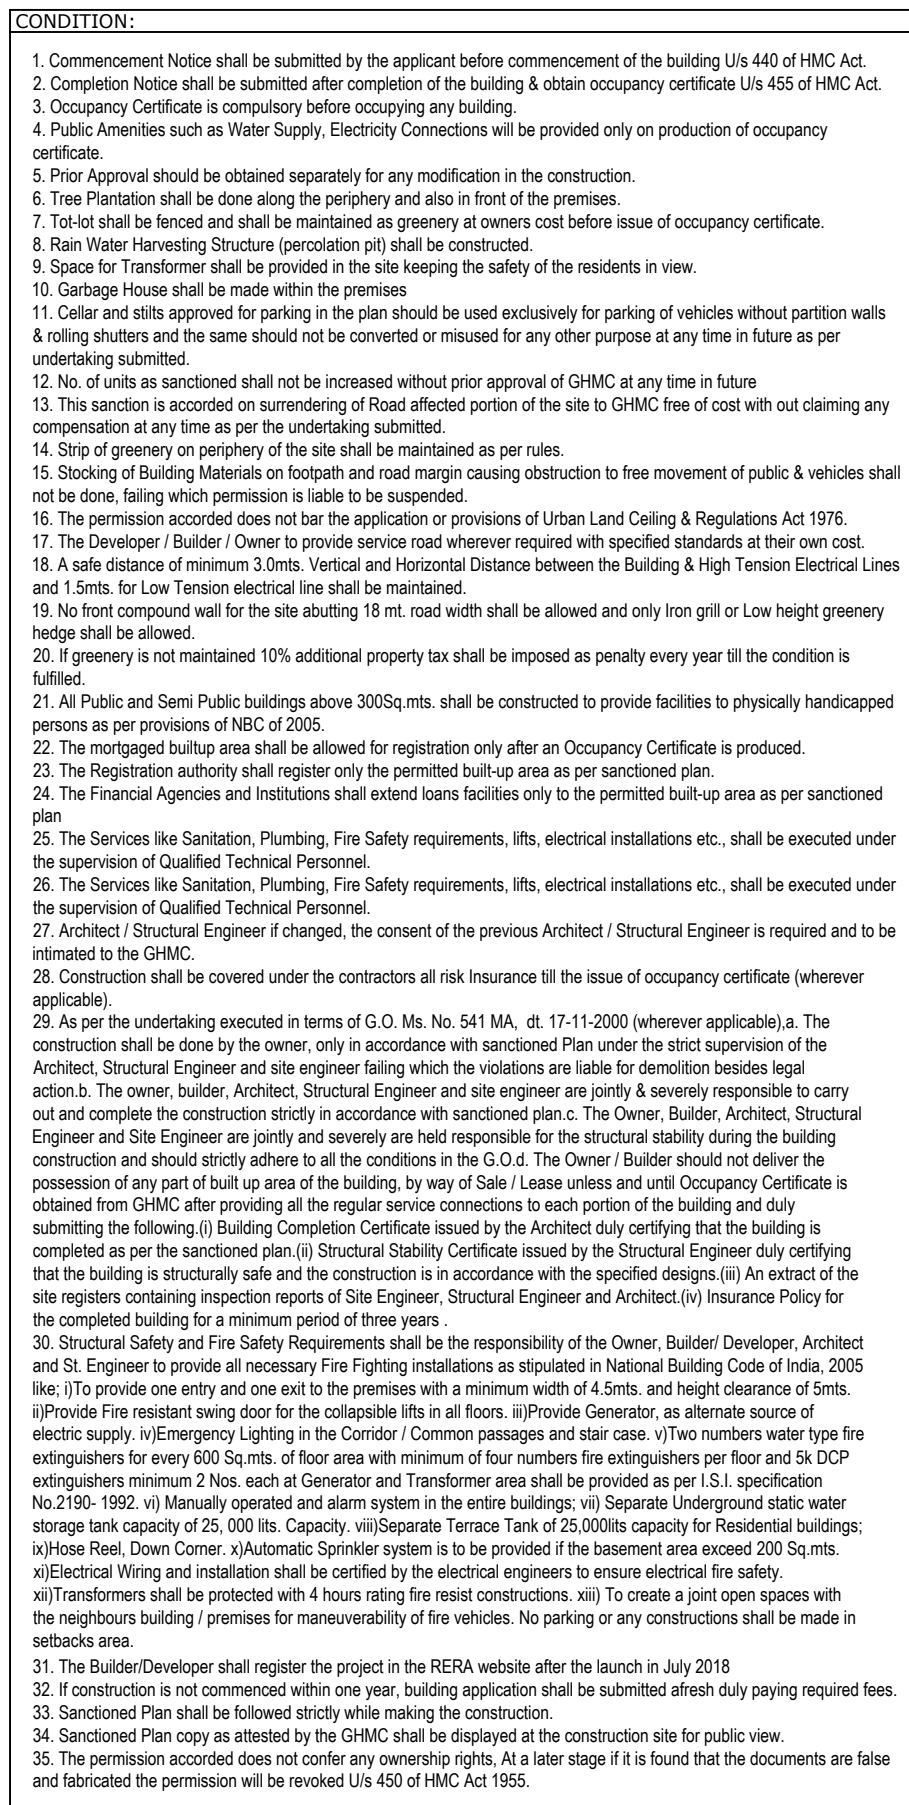
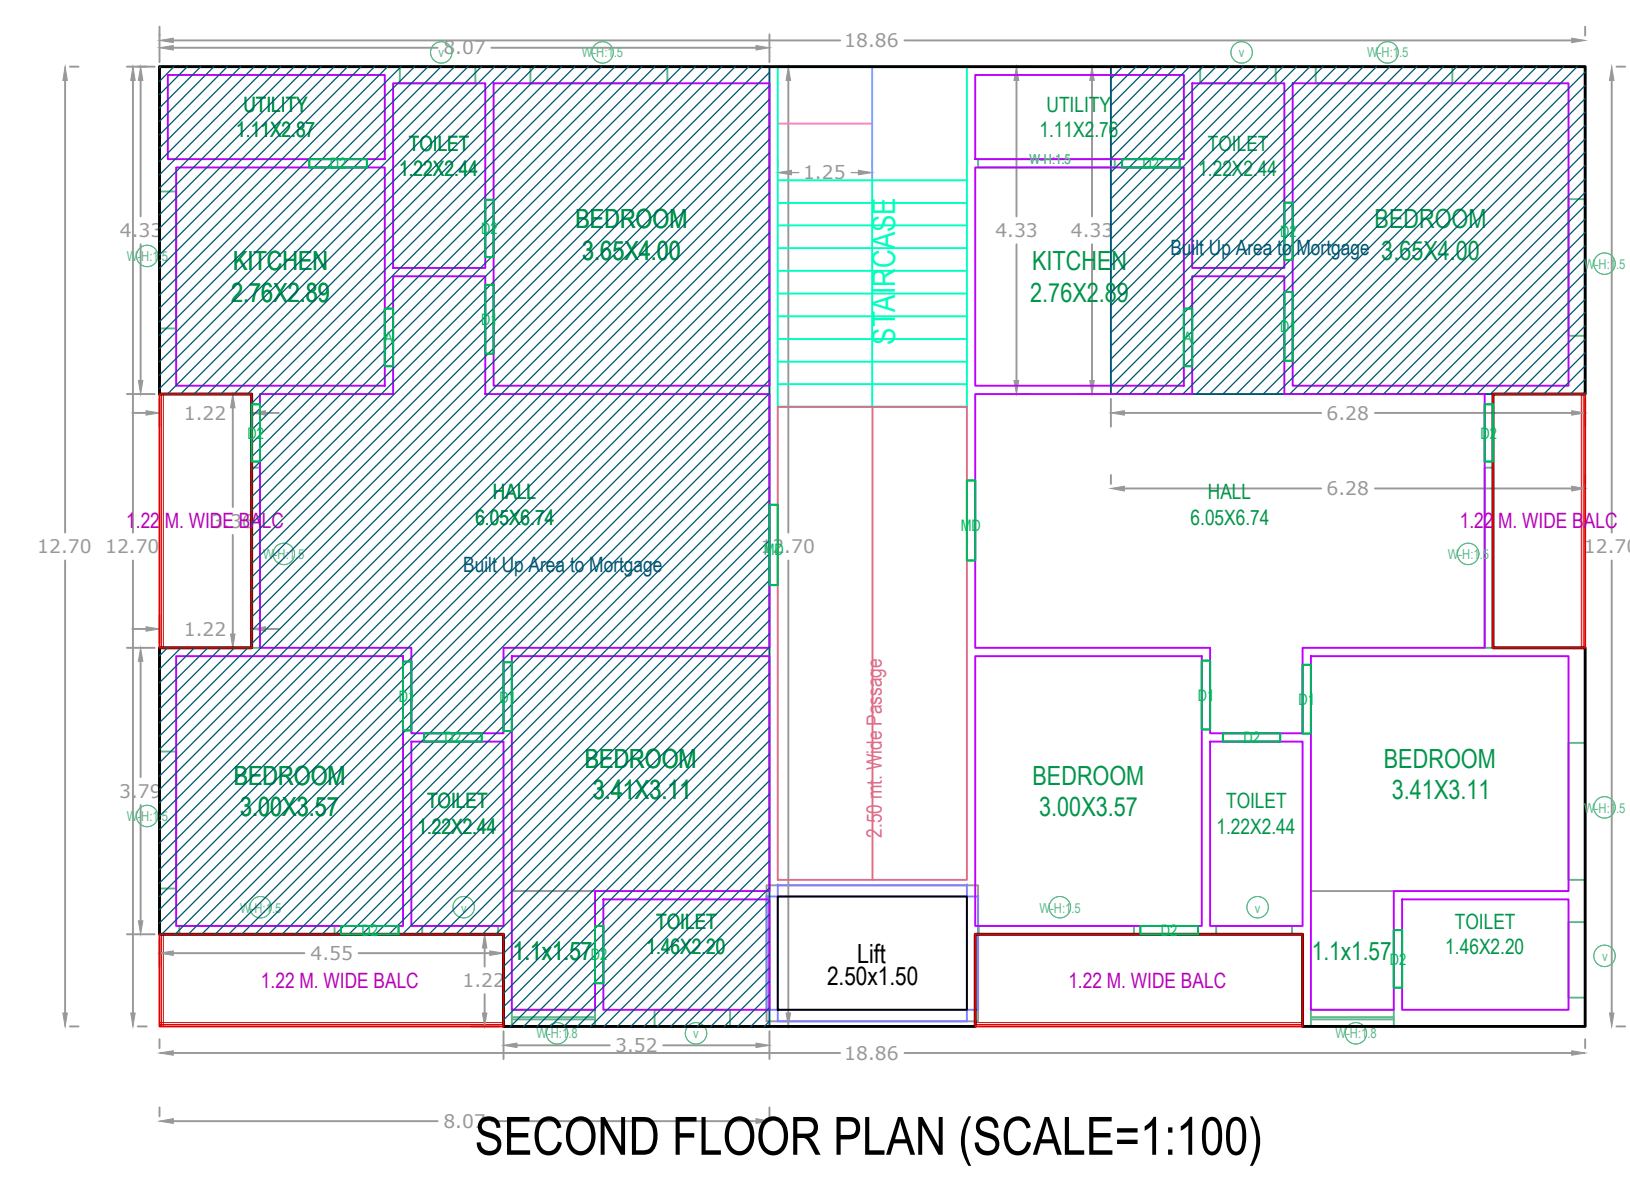


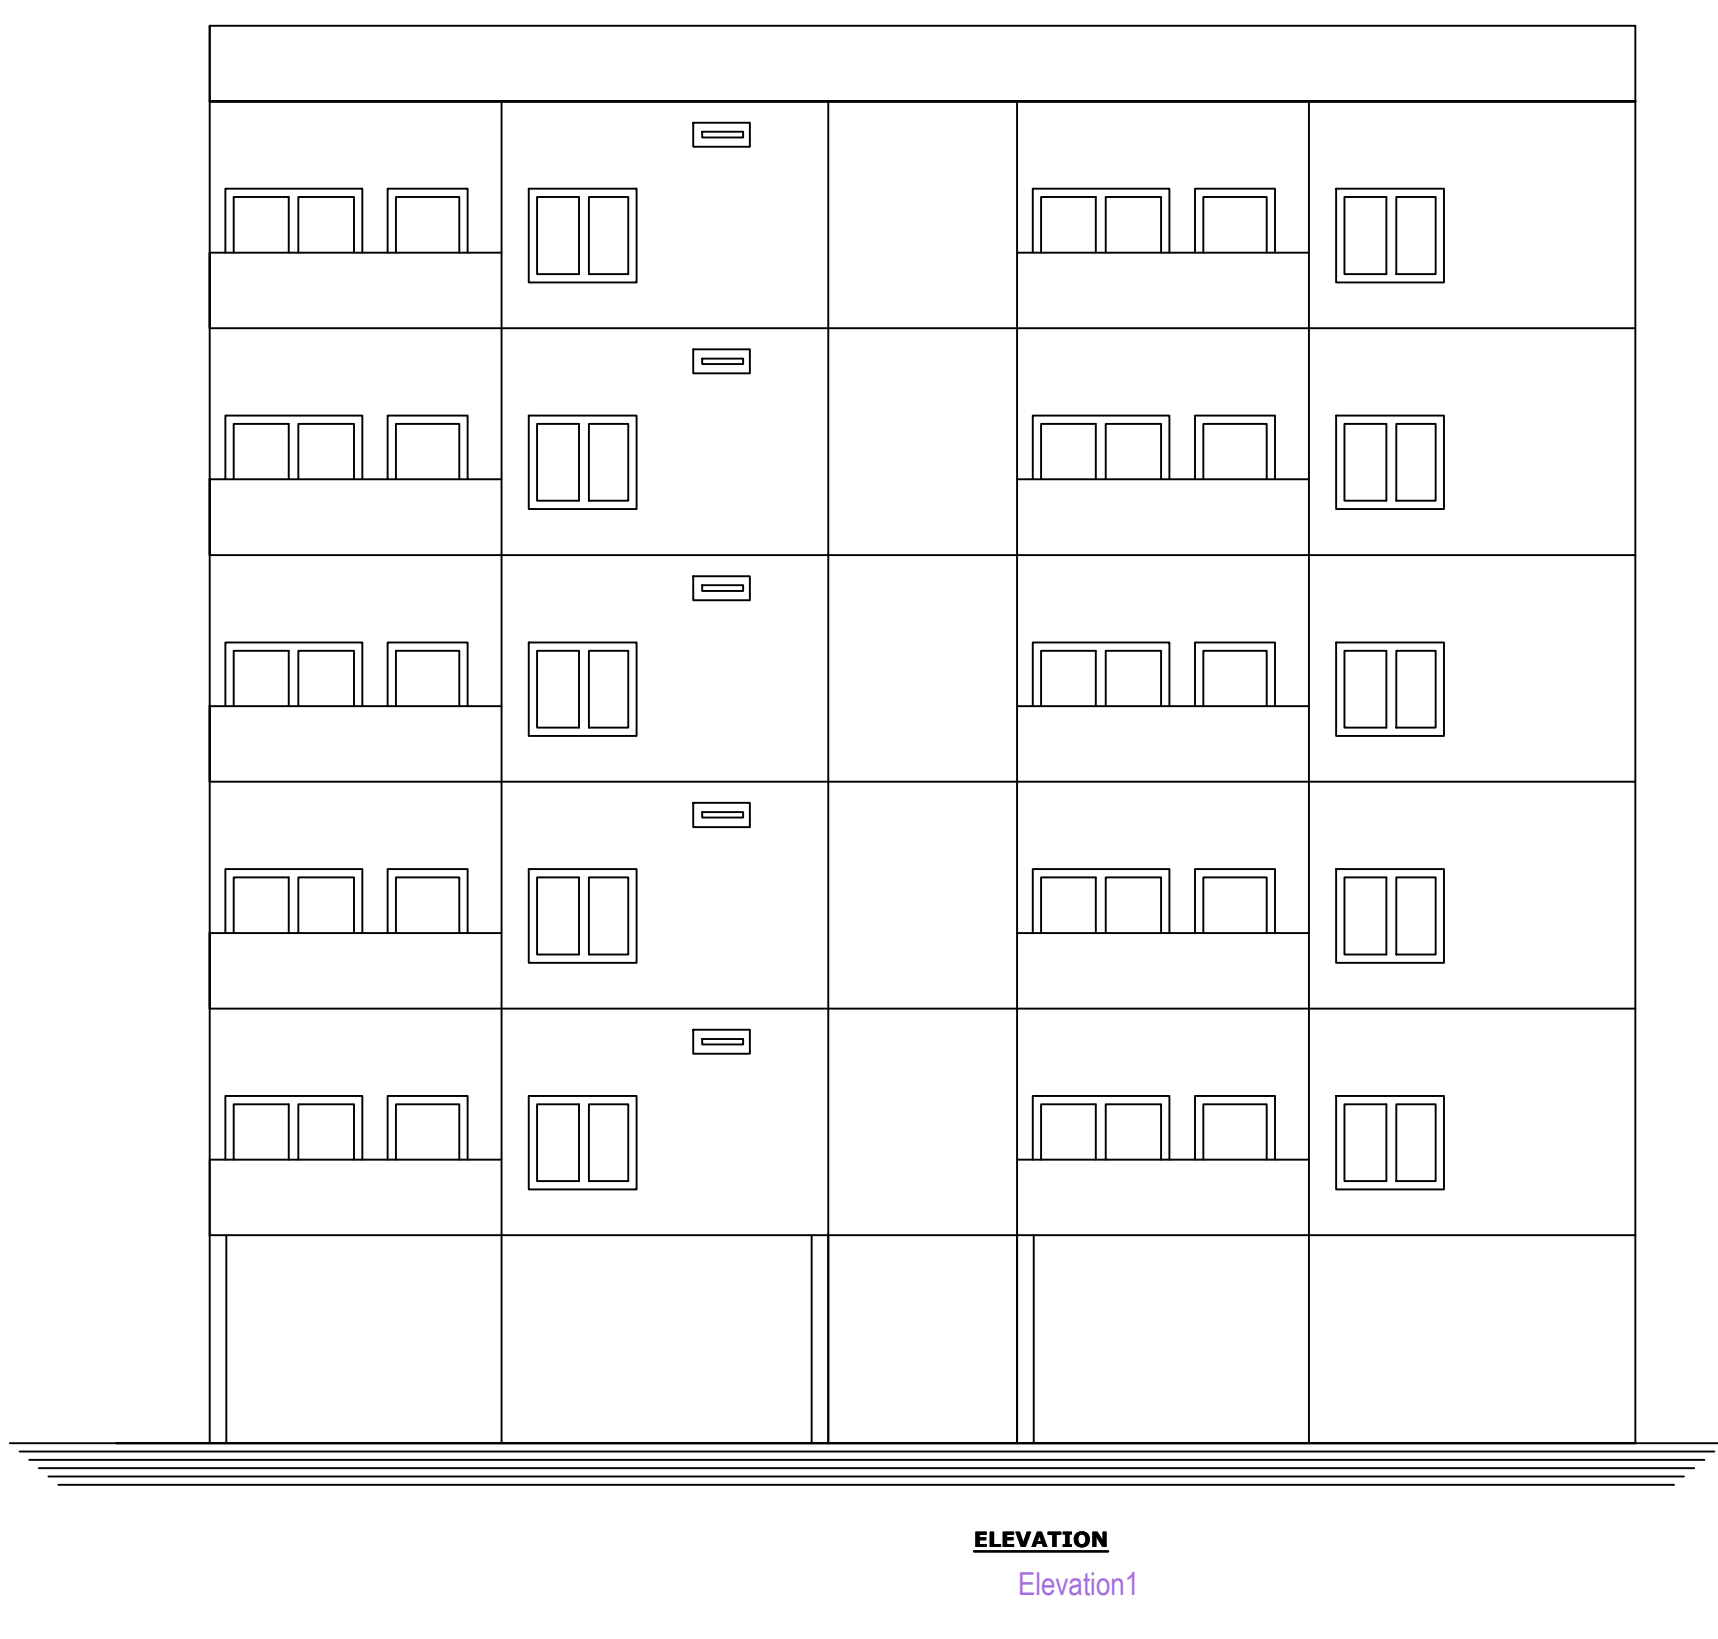

SCHEDULE OF JOINEY					
BUILDING NAME		NAME	L X H	NOS.	
A/M 3 SREE VEMURU CONSTRUCTIONS	REP BY ITS MANAGING PARTNER	V CHANDRA SEKHAR	D2	0.76 X 1.20	60
A/M 3 SREE VEMURU CONSTRUCTIONS	REP BY ITS MANAGING PARTNER	V CHANDRA SEKHAR	01	0.91 X 1.20	30
A/M 3 SREE VEMURU CONSTRUCTIONS	REP BY ITS MANAGING PARTNER	V CHANDRA SEKHAR	MD	1.06 X 1.20	10
SCHEDULE OF JOINEY					
BUILDING NAME		NAME	L X H	NOS.	
A/M 3 SREE VEMURU CONSTRUCTIONS	REP BY ITS MANAGING PARTNER	V CHANDRA SEKHAR	W	1.00 X 1.20	30
A/M 3 SREE VEMURU CONSTRUCTIONS	REP BY ITS MANAGING PARTNER	V CHANDRA SEKHAR	W	1.10 X 2.80	10
A/M 3 SREE VEMURU CONSTRUCTIONS	REP BY ITS MANAGING PARTNER	V CHANDRA SEKHAR	W	1.81 X 1.50	35
A/M 3 SREE VEMURU CONSTRUCTIONS	REP BY ITS MANAGING PARTNER	V CHANDRA SEKHAR	W	2.05 X 1.50	10
A/M 3 SREE VEMURU CONSTRUCTIONS	REP BY ITS MANAGING PARTNER	V CHANDRA SEKHAR	W	2.38 X 1.50	10

BUILDING USE/SUBUSE DETAILS				
BUILDING NAME	BUILDING USE	BUILDING SUBUSE	BUILDING TYPE	FLOOR DETAILS
A (M S SREE VEMURI CONSTRUCTIONS REP BY ITS MANAGING PARTNER V CHANDRA SEKHAIR)	Residential	Residential Apartment Bldg	Single Block	1 Silt + 5 upper floors

AREA STATEMENT	
PROJECT DETAIL :	
INWARD NO :	TS/043191/2022
PROJECT TYPE :	Building Permission
NATURE OF DEVELOPMENT :	New
SUB LOCATION :	New Areas / Approved Layout Areas
STREET NAME :	
DISTRICT NAME :	
STATE NAME :	TELANGANA
PINCODE :	
MADAL :	
PLOT USE :	Residential
PLOT SUB USE :	Residential Apartment Bldg
PLOT NEAR BY NOTIFIED RELEGIOUS STRUCTURE :	NA
LAND USE ZONE :	NA
LAND SUBUSE ZONE :	NA
ABUTTING ROAD WIDTH :	0
PLOT NO :	
SURVEY NO :	
NORTH SIDE DETAIL :	-
SOUTH SIDE DETAIL :	-
EAST SIDE DETAIL :	-
WEST SIDE DETAIL :	-
AREA DETAILS :	SQ.MT.
AREA OF PLOT (Minimum)	434.15
NET AREA OF PLOT	434.15
VACANT PLOT AREA	194.71
COVERAGE	
PROPOSED COVERAGE AREA (55.15 %)	239.44
NET BUA	
RESIDENTIAL NET BUA	1197.20
BUILT UP AREA	
	1229.59
	1457.49
MORTGAGE AREA	119.98
EXTRA INSTALLMENT MORTGAGE AREA	0.00
PROPOSED NUMBER OF PARKINGS	8

OWNER'S NAME AND SIGNATURE
BUILDER'S NAME AND SIGNATURE
ARCHITECT'S NAME AND SIGNATURE
STRUCTURAL ENGINEER'S NAME AND SIGNATURE

Project Title	
PLAN SHOWING THE PROPOSED	Residential
PLOT NO.	
SURVEY NO.	
SITUATED AT	
BELONGING TO : Mr./Ms./Mrs	
REP BY :	BOLLA NARAYANARAO
LICENCE NO.: 11S/ENGINEER/TP10/GH/2019/PROVAL NO:	
DATE : 06-07-2022	SHEET NO.: 2 / 2
Building Plan Details	INWARD NO.: TS043191/2022

Project Title :**PLAN SHOWING THE PROPOSED CONSTRUCTION OF STILT, FIRST, SECOND,THIRD, FOURTH & FIFTH FLOORS RESIDENTIAL FLATS ON PLOT NO'S.66, 67 & 68, IN SY.NO.181/5 , SITUATED AT: CHAITANYAPURI COLONY, KOTHAPET (V), UPPAL (M), MEDCHAL-MALKAJGIRI DIST, UNDER SAROORNAGAR CIRCLE -5, L.B.NAGAR ZONE, G.H.M.C, HYDERABAD.**

**BELONGS TO: M/S SREE VEMURI CONSTRUCTIONS,
Rep by its Managing Partner :
V.CHANDRA SEKHAR,
S/O. LATE.V.L.N.SARMA.**



OWNER'S NAME AND SIGNATURE
BUILDER'S NAME AND SIGNATURE
ARCHITECTS NAME AND SIGNATURE
STRUCTURAL ENGINEERS NAME AND SIGNATURE