




STAMP OF APPROVAL

Sanctioned No. S.P. / layout / wadmulchawadi / 02/2015
Subject to conditions mentioned in the
Office Order No.
even dated : 04.03.2016

Pimpri
Date: 04/03/2016

O.C. Signed
by City Engineer

for City Engineer
Pimpri Chinchwad Municipal Corp.
Finaly Page-16

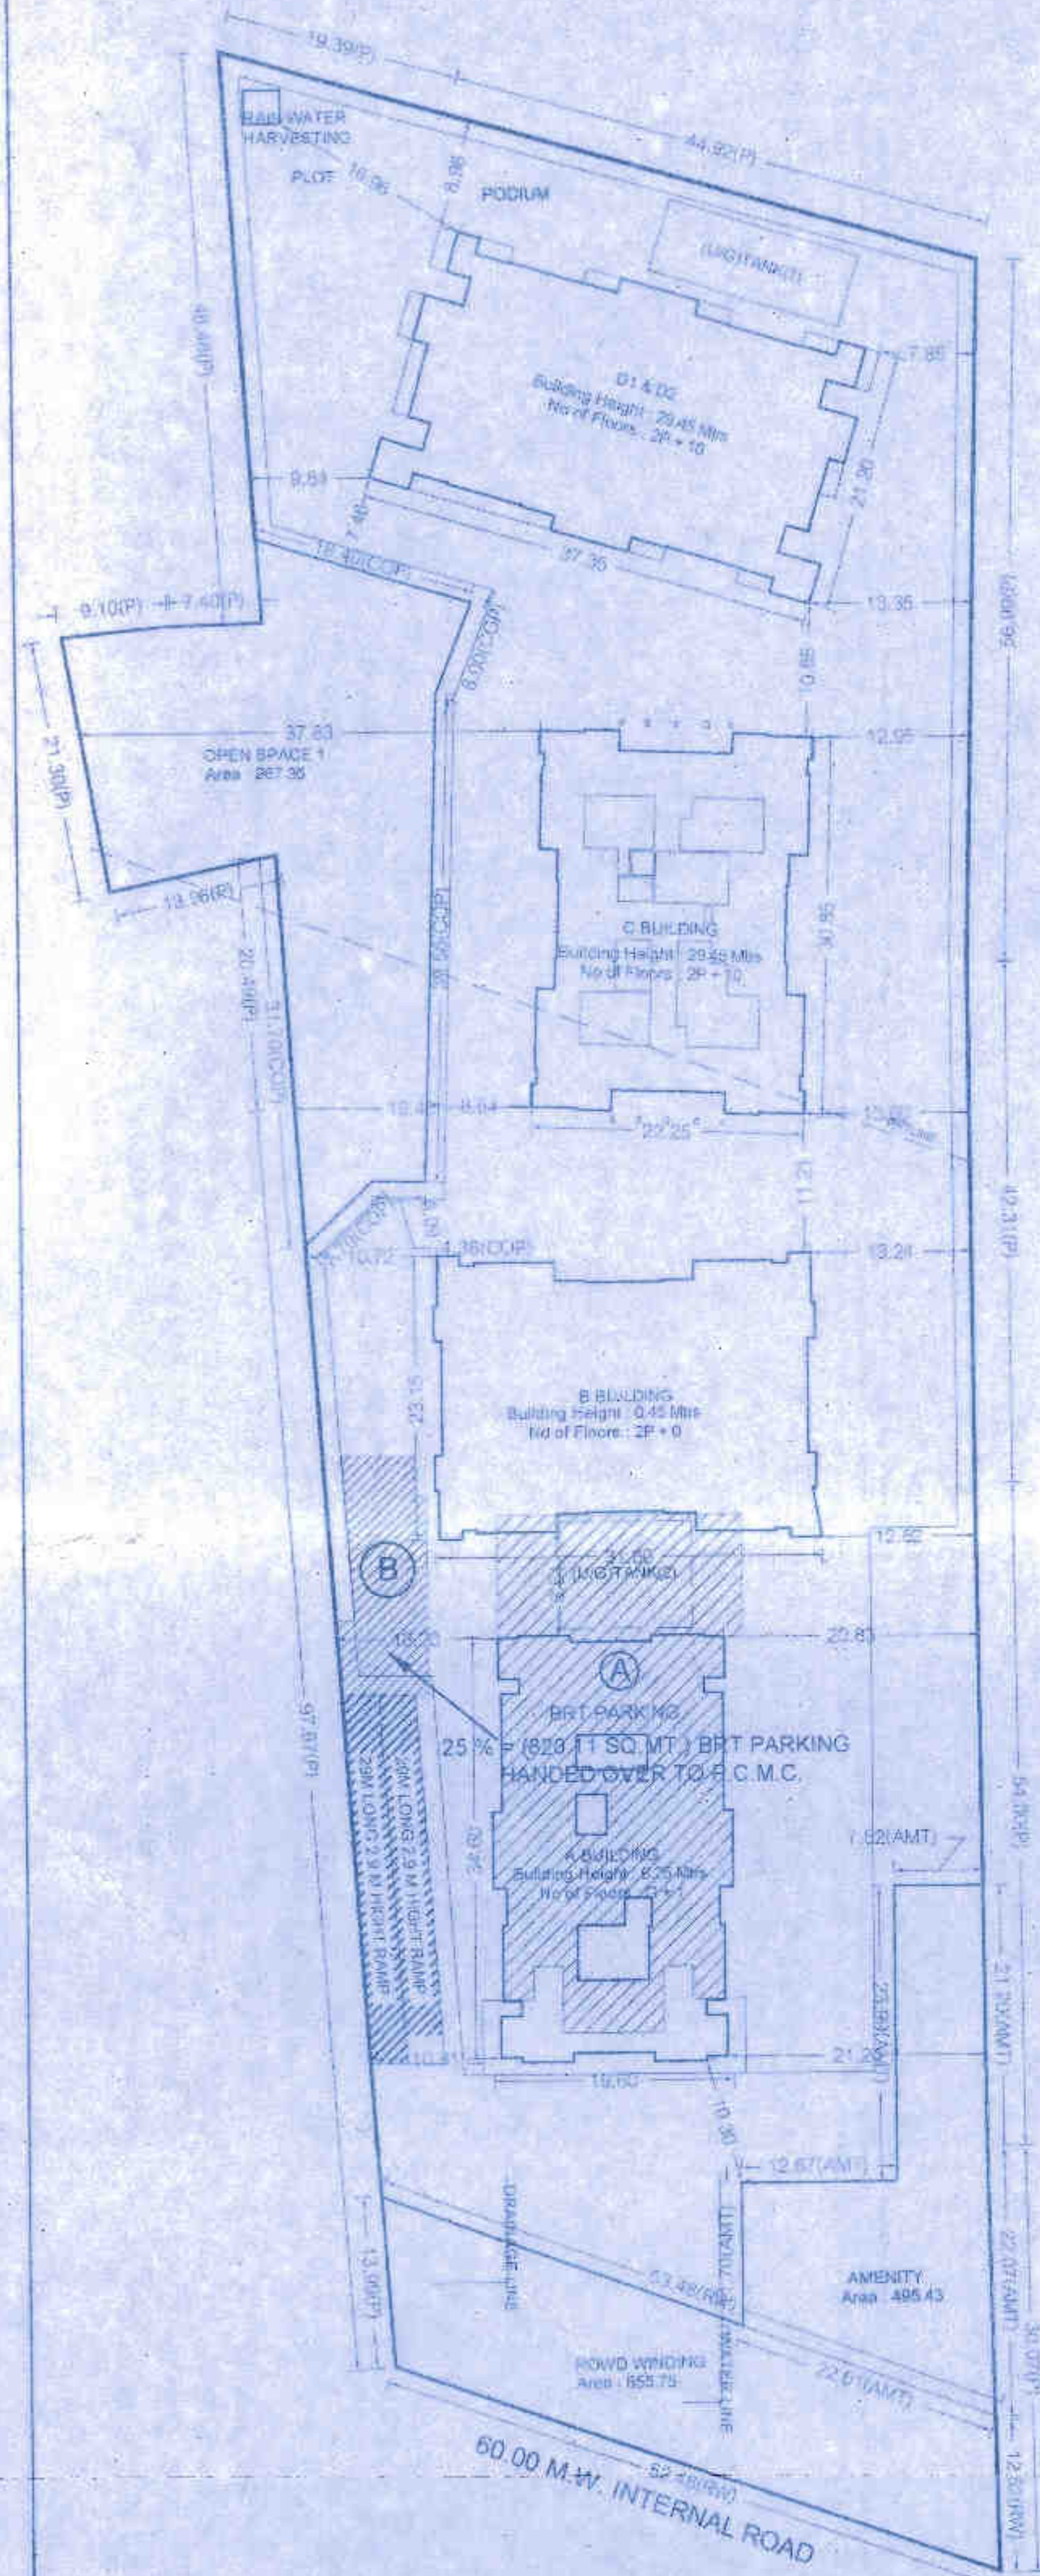

LAYOUT PLAN (Scale - 1:500)

25 % BRT PARKING AREA CALCULATION (HANDED OVER TO P.C.M.C.)

