

SECTOR - 48

[illegible]

SECTOR - 48

SECTORIAL PLAN



1000

STAMP OF APPROVAL FROM CIDCO

APPROVED SUBJECT TO THE CONDITION
NOTICED IN THE DRAWING
BY CIDCO ON 02-08-2015
14 AUG 2015
MAY 16
FOR THE PURPOSE OF
PROCESSES OF MAINTENANCE LIT.
Ground Floor, Main Residency, Plot No. 1,
Sector 15, Off Palm Beach Road, Sanyal Estate,
Navi Mumbai-400705

NAME, ADDRESS & SIGN OF OWNER


M/S. ORANGE REALTORS
Ground Floor, Main Residency, Plot No. 1,
Sector 15, Off Palm Beach Road, Sanyal Estate,
Navi Mumbai-400705

ORANGE REALTORS

PARTNER

SECTION A - A

SECTION B - B

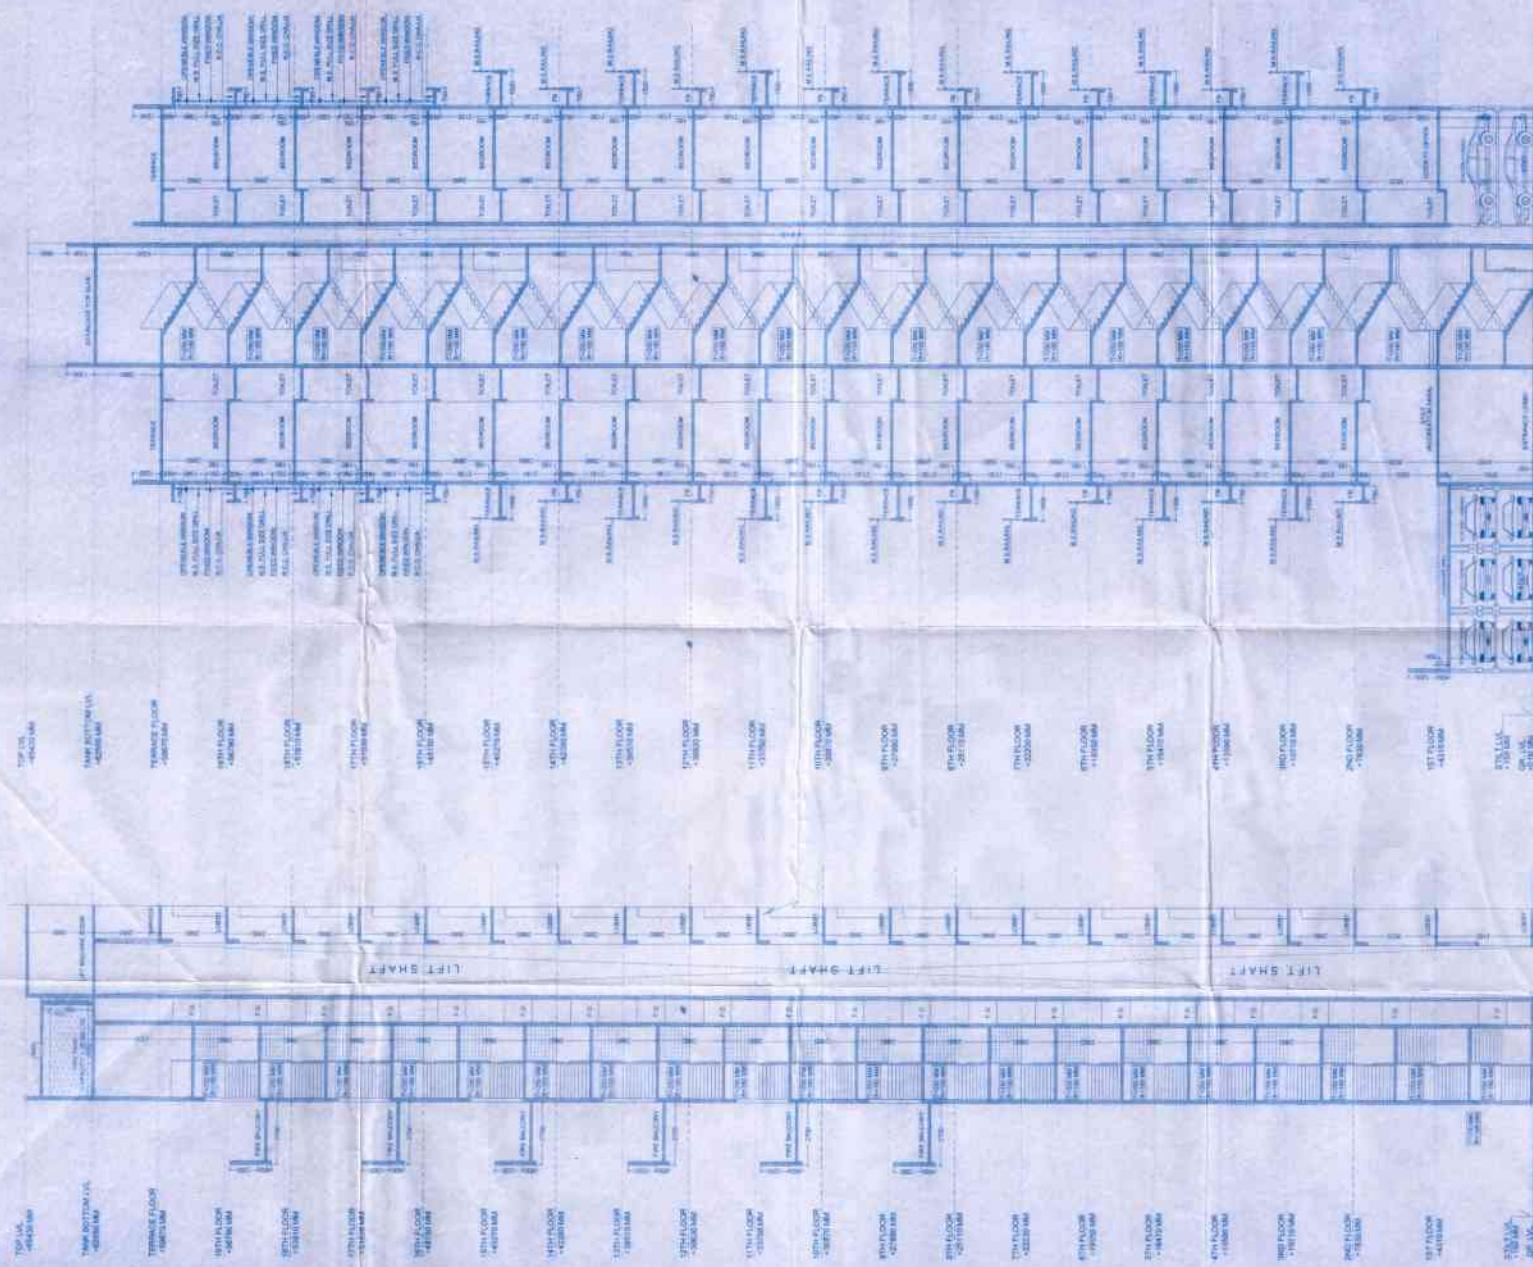

PROJECT: (12.5% SCHEME)
PROPOSED RESIDENTIAL
BUILDING ON PLOT NO - 117, SEC - 48,
DRONAGIRI, NAVI MUMBAI

NAME, ADDRESS & SIGN OF ARCHITECT

stapl

1100

DATE

SCALE

1:100

DATE

SCALE

1:100

DATE

SCALE

1:100

SCALE

1:100

DATE

SCALE

1:100

DATE

SCALE

1:100

DATE

SCALE

1:100

