


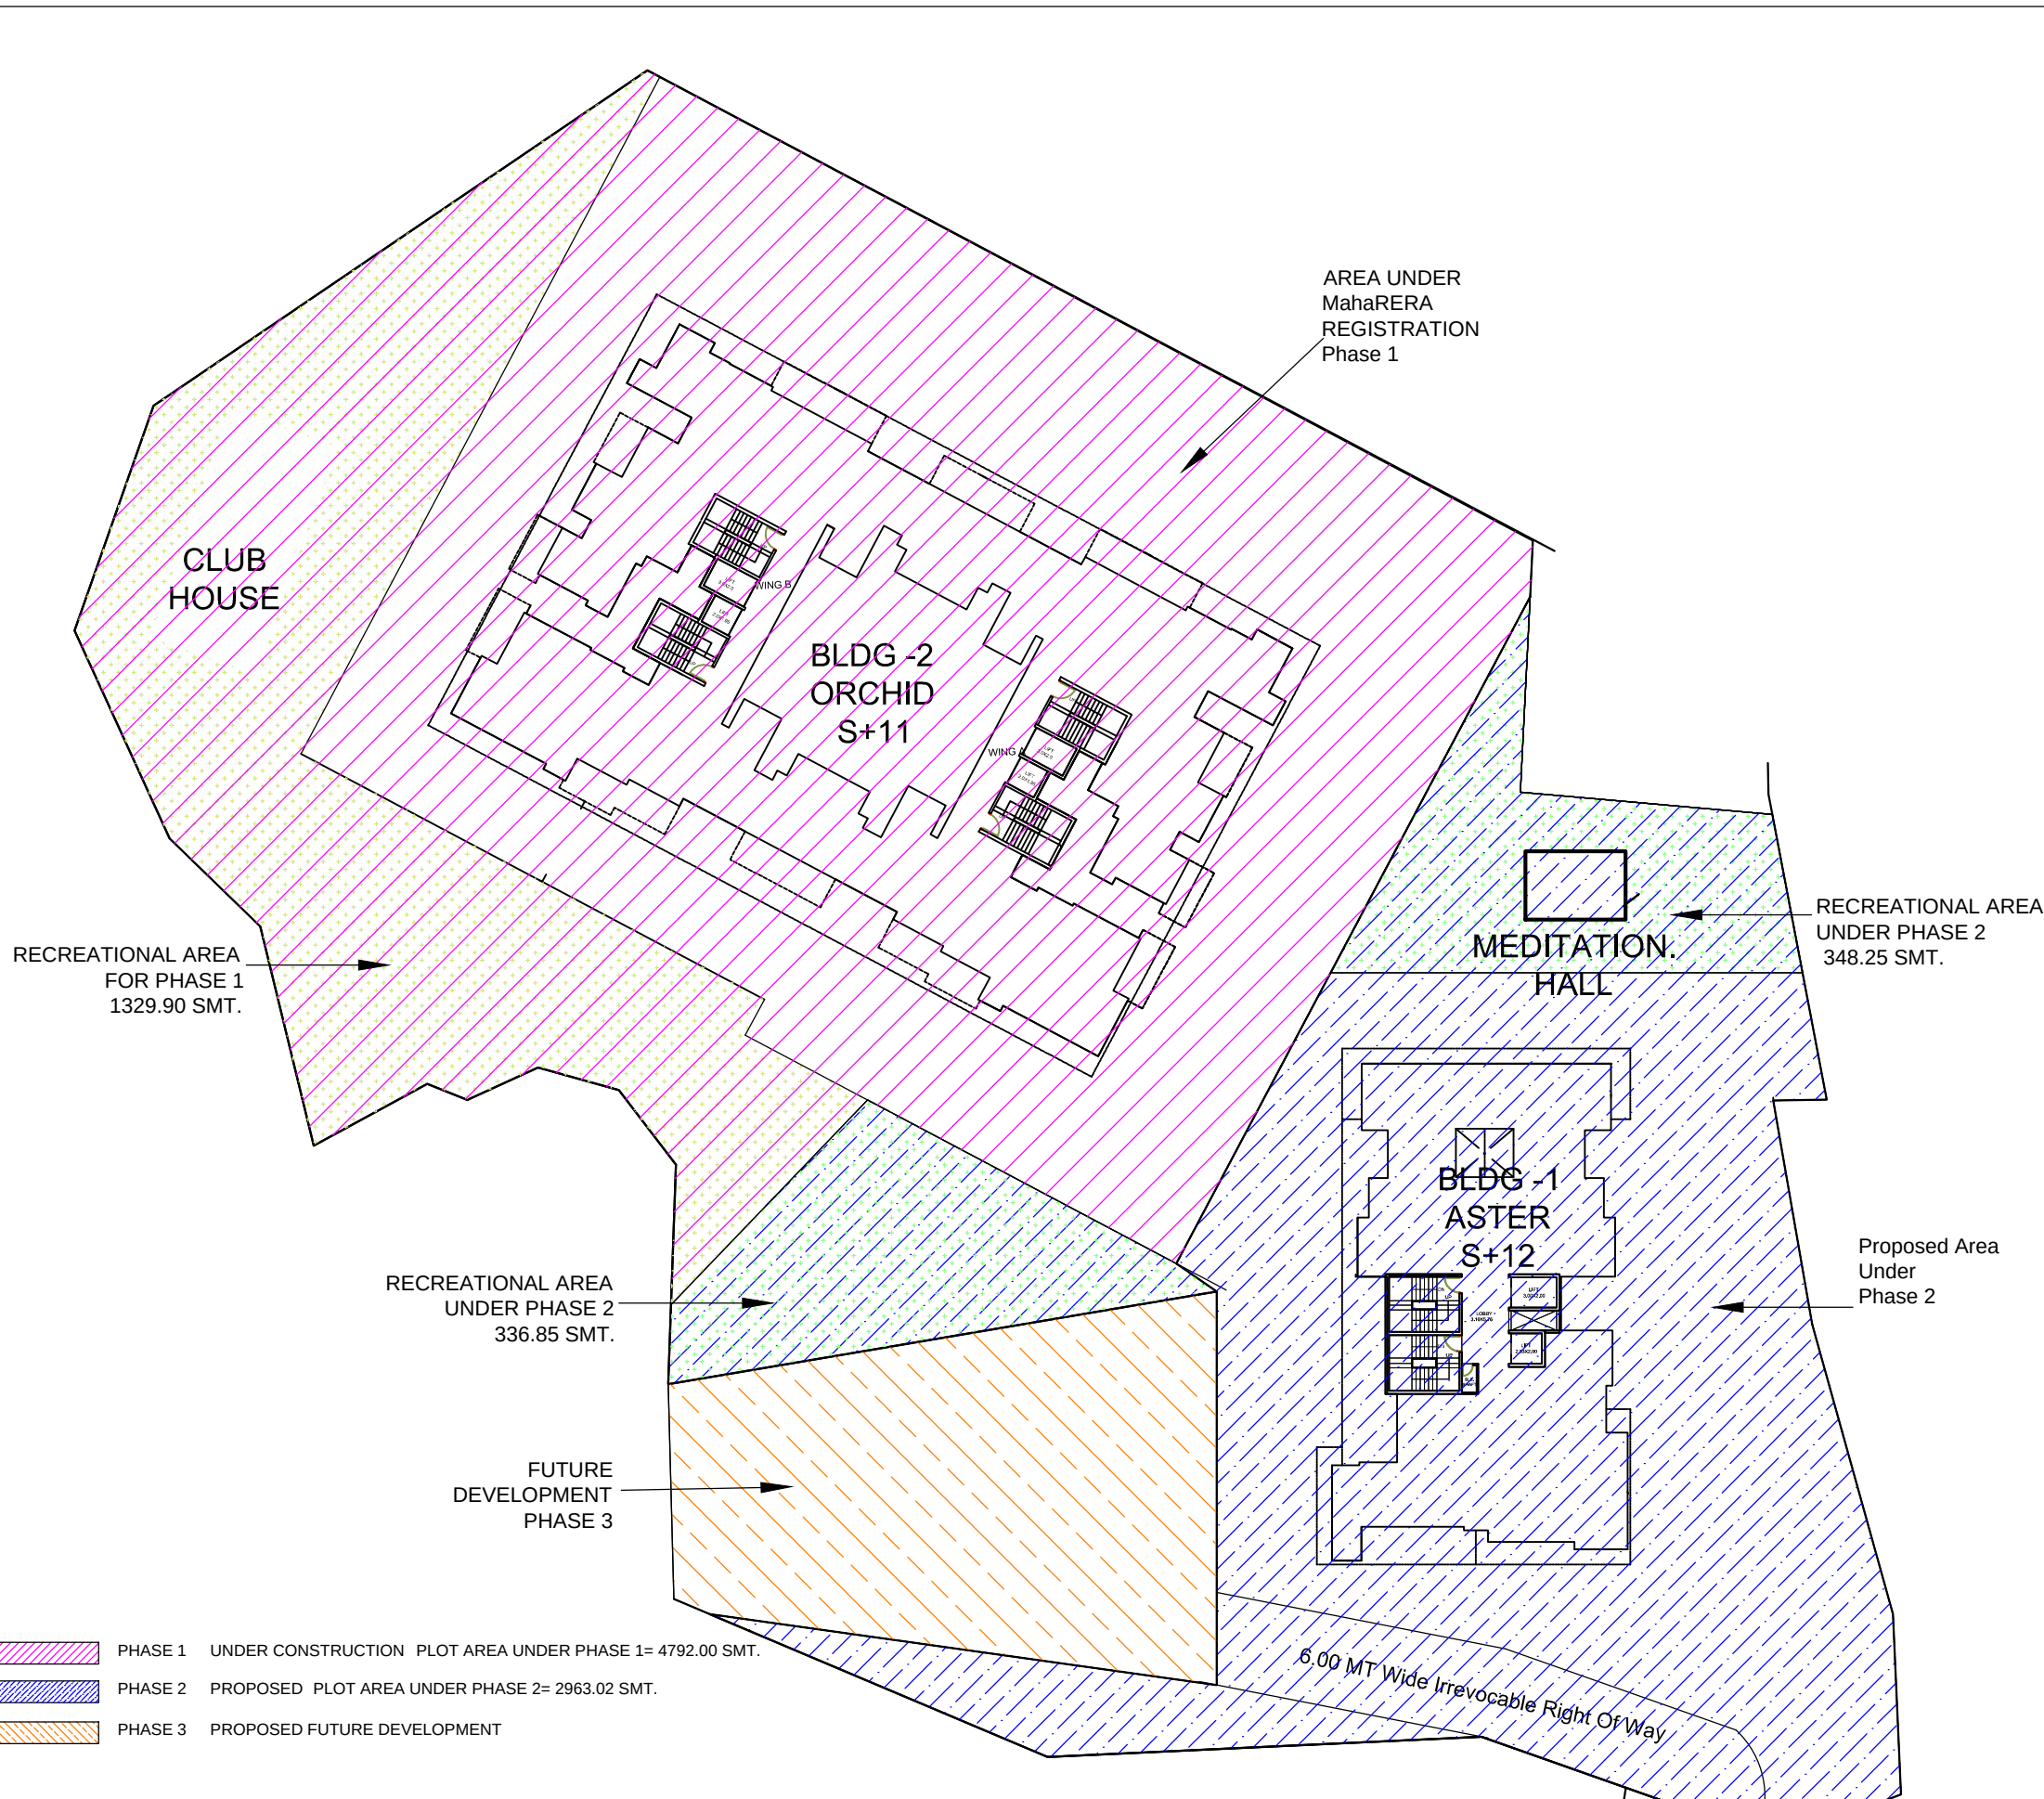

PROPOSED RESIDENTIAL BUILDING AND COMOUND WALL ON LAND BEARING S.NO. 49/22(P),49/23(P),143/2(P) AT VILLAGE :- KAMATGHAR TALL, BHIWANDI.

FOR:- MR. KANTILAL DHANRAJ JAIN.
MR. AMIT RAMESH JAIN.
MR. RAJENDRA BADRINATH AGARWAL(HUF)
MR. GHANSHAYAMDAS VISNUDAS GUPTA(HUF)
(MR. CHANDRA SHEKHAR GHANSHAYAMDAS GUPTA)
MR. NARENDRA KUMAR KUNDANMAL JAIN.
MRS. RAMILA MANISH JAKHARIYA.
(RAMILA GOVINDJI JAKHARIYA)

