
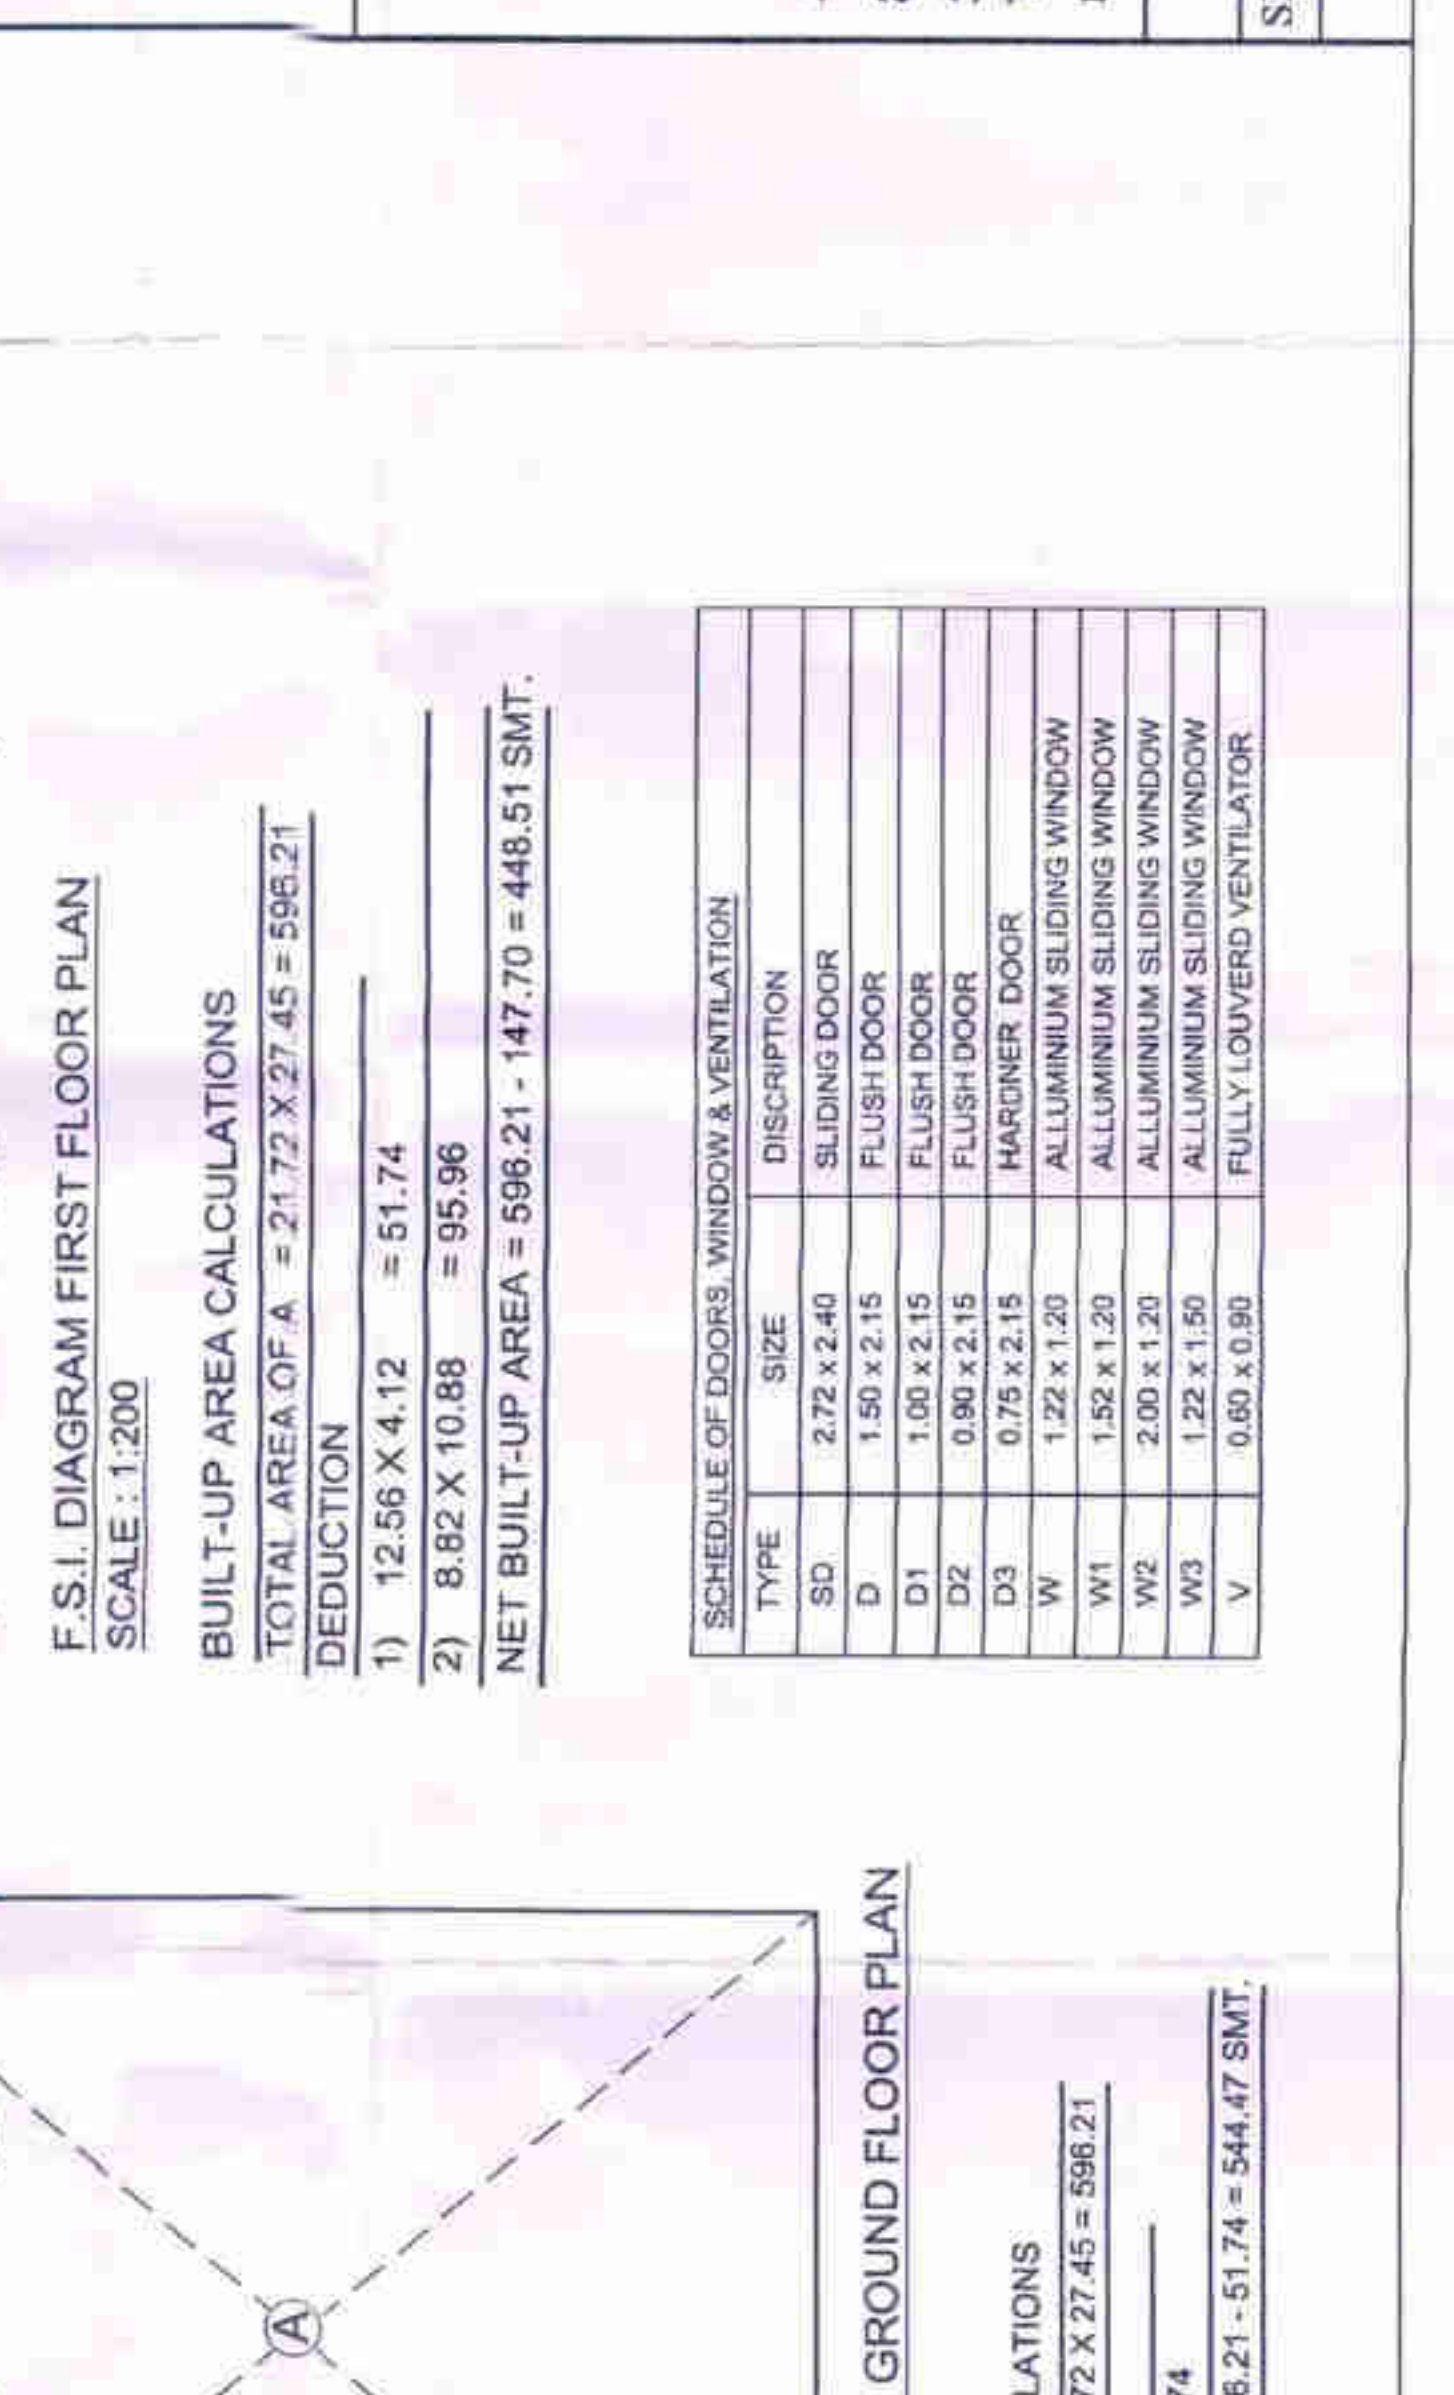
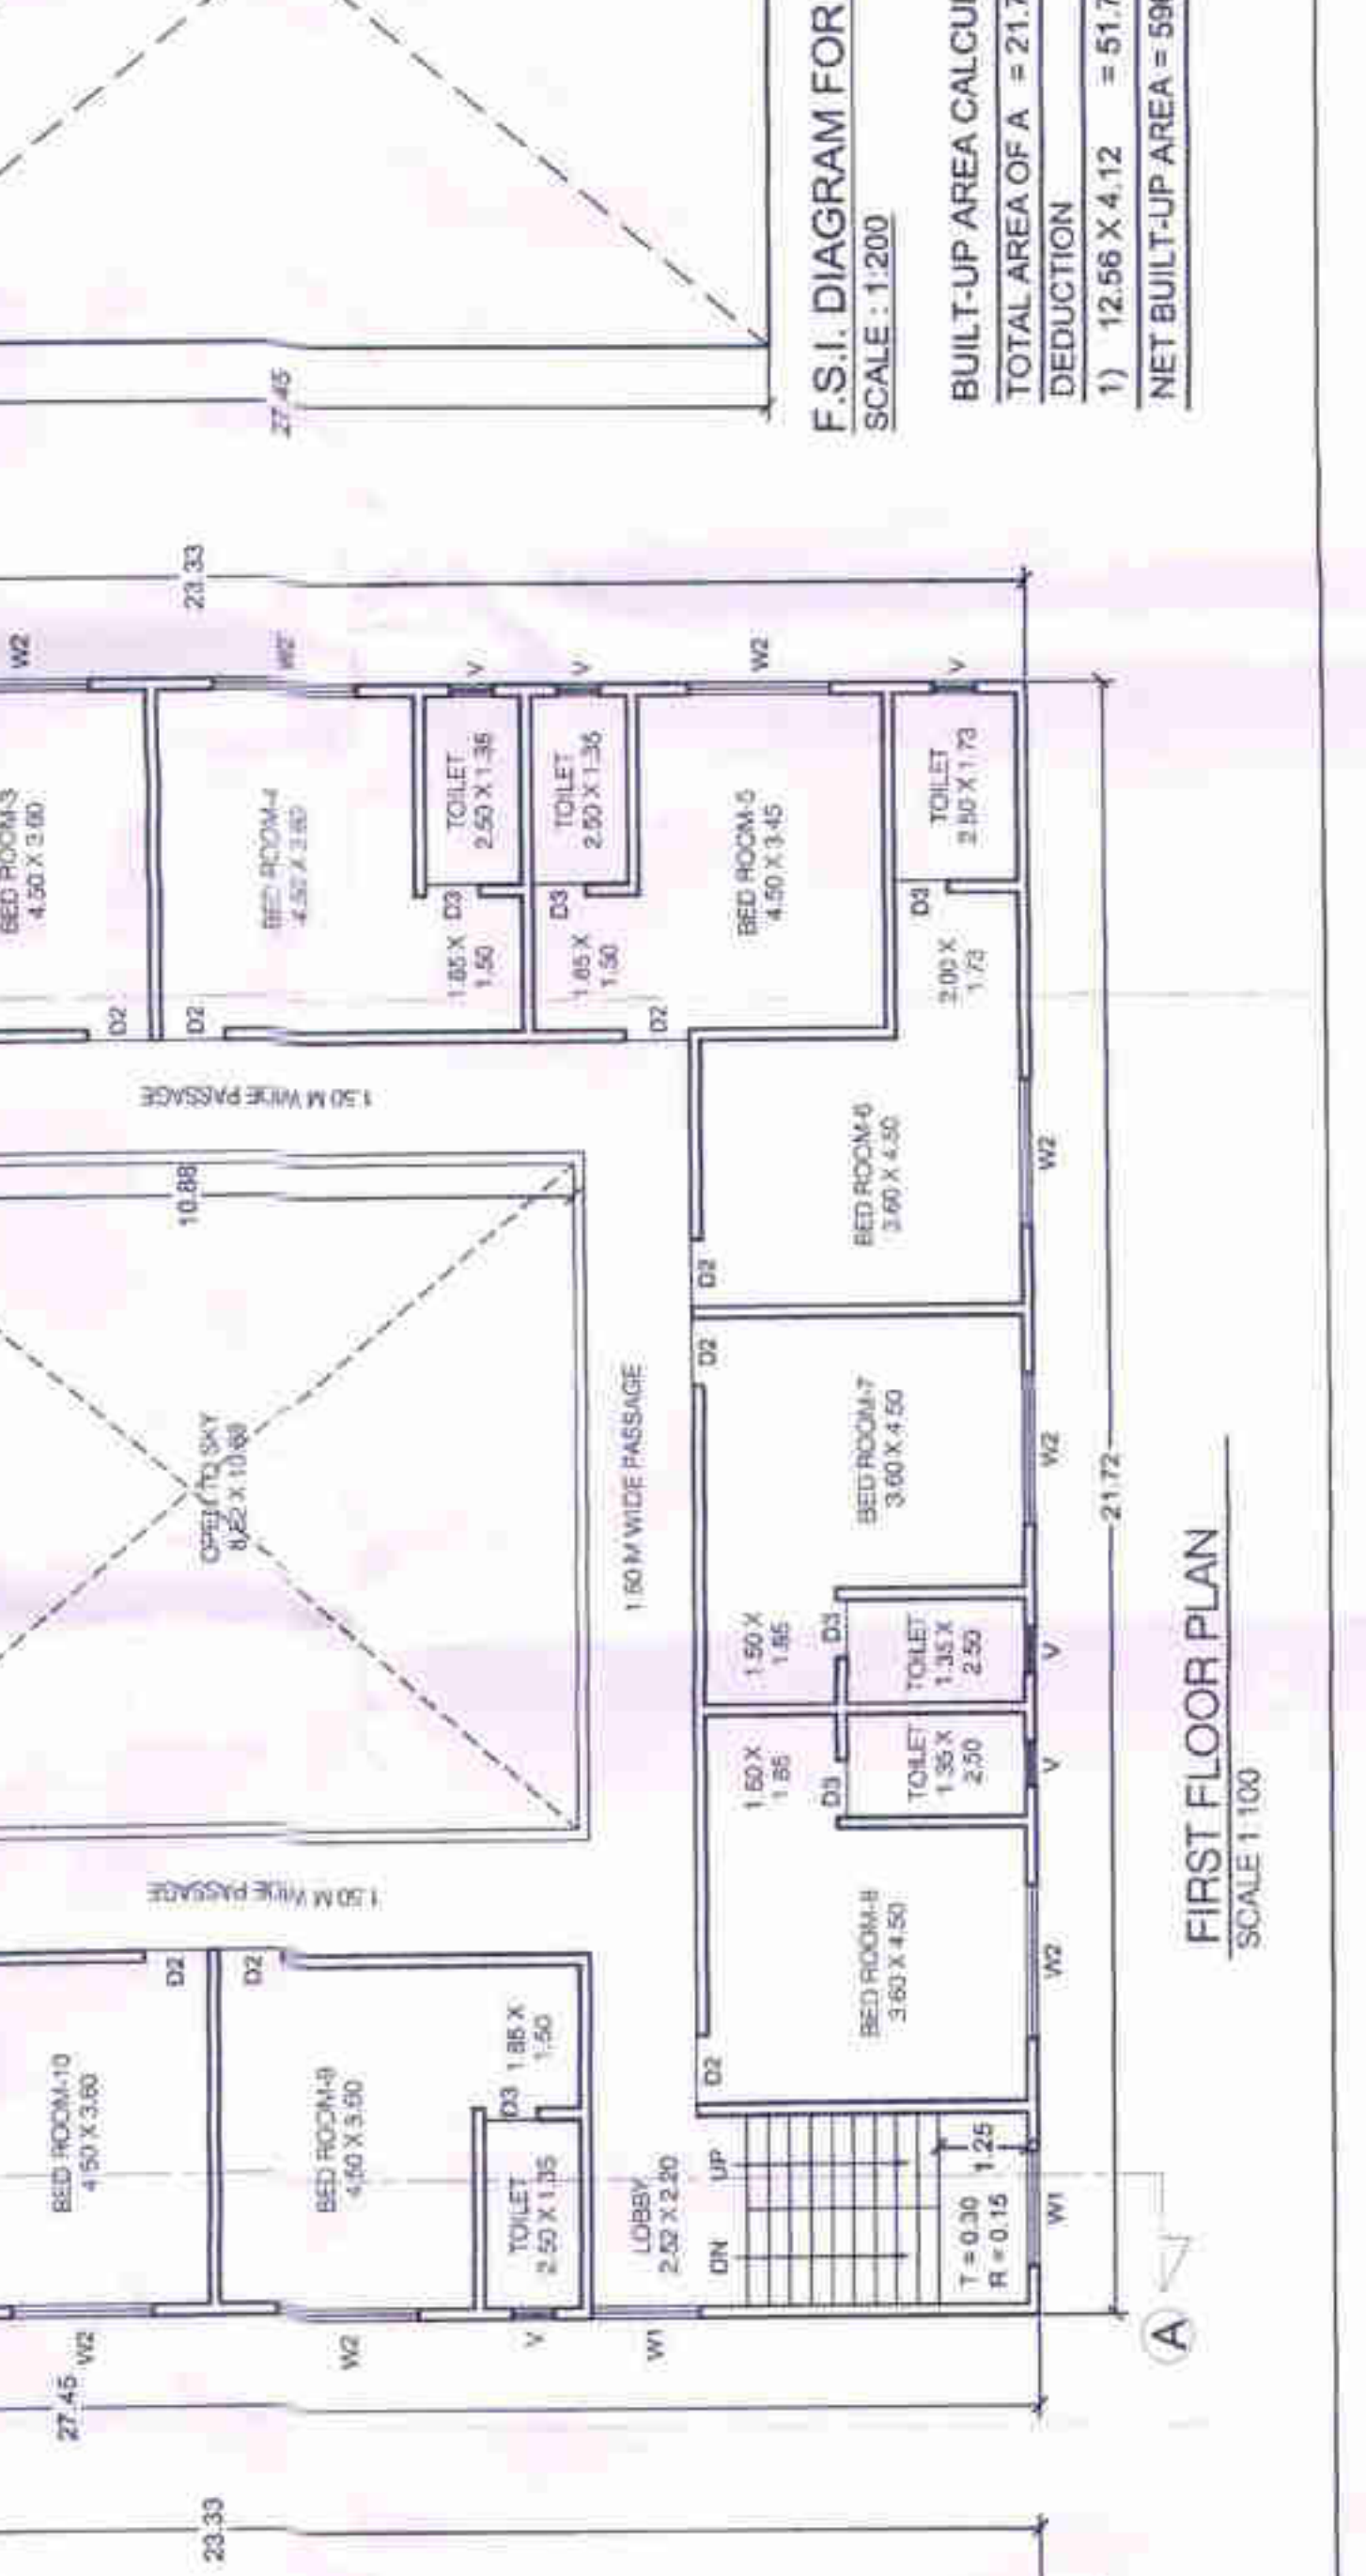
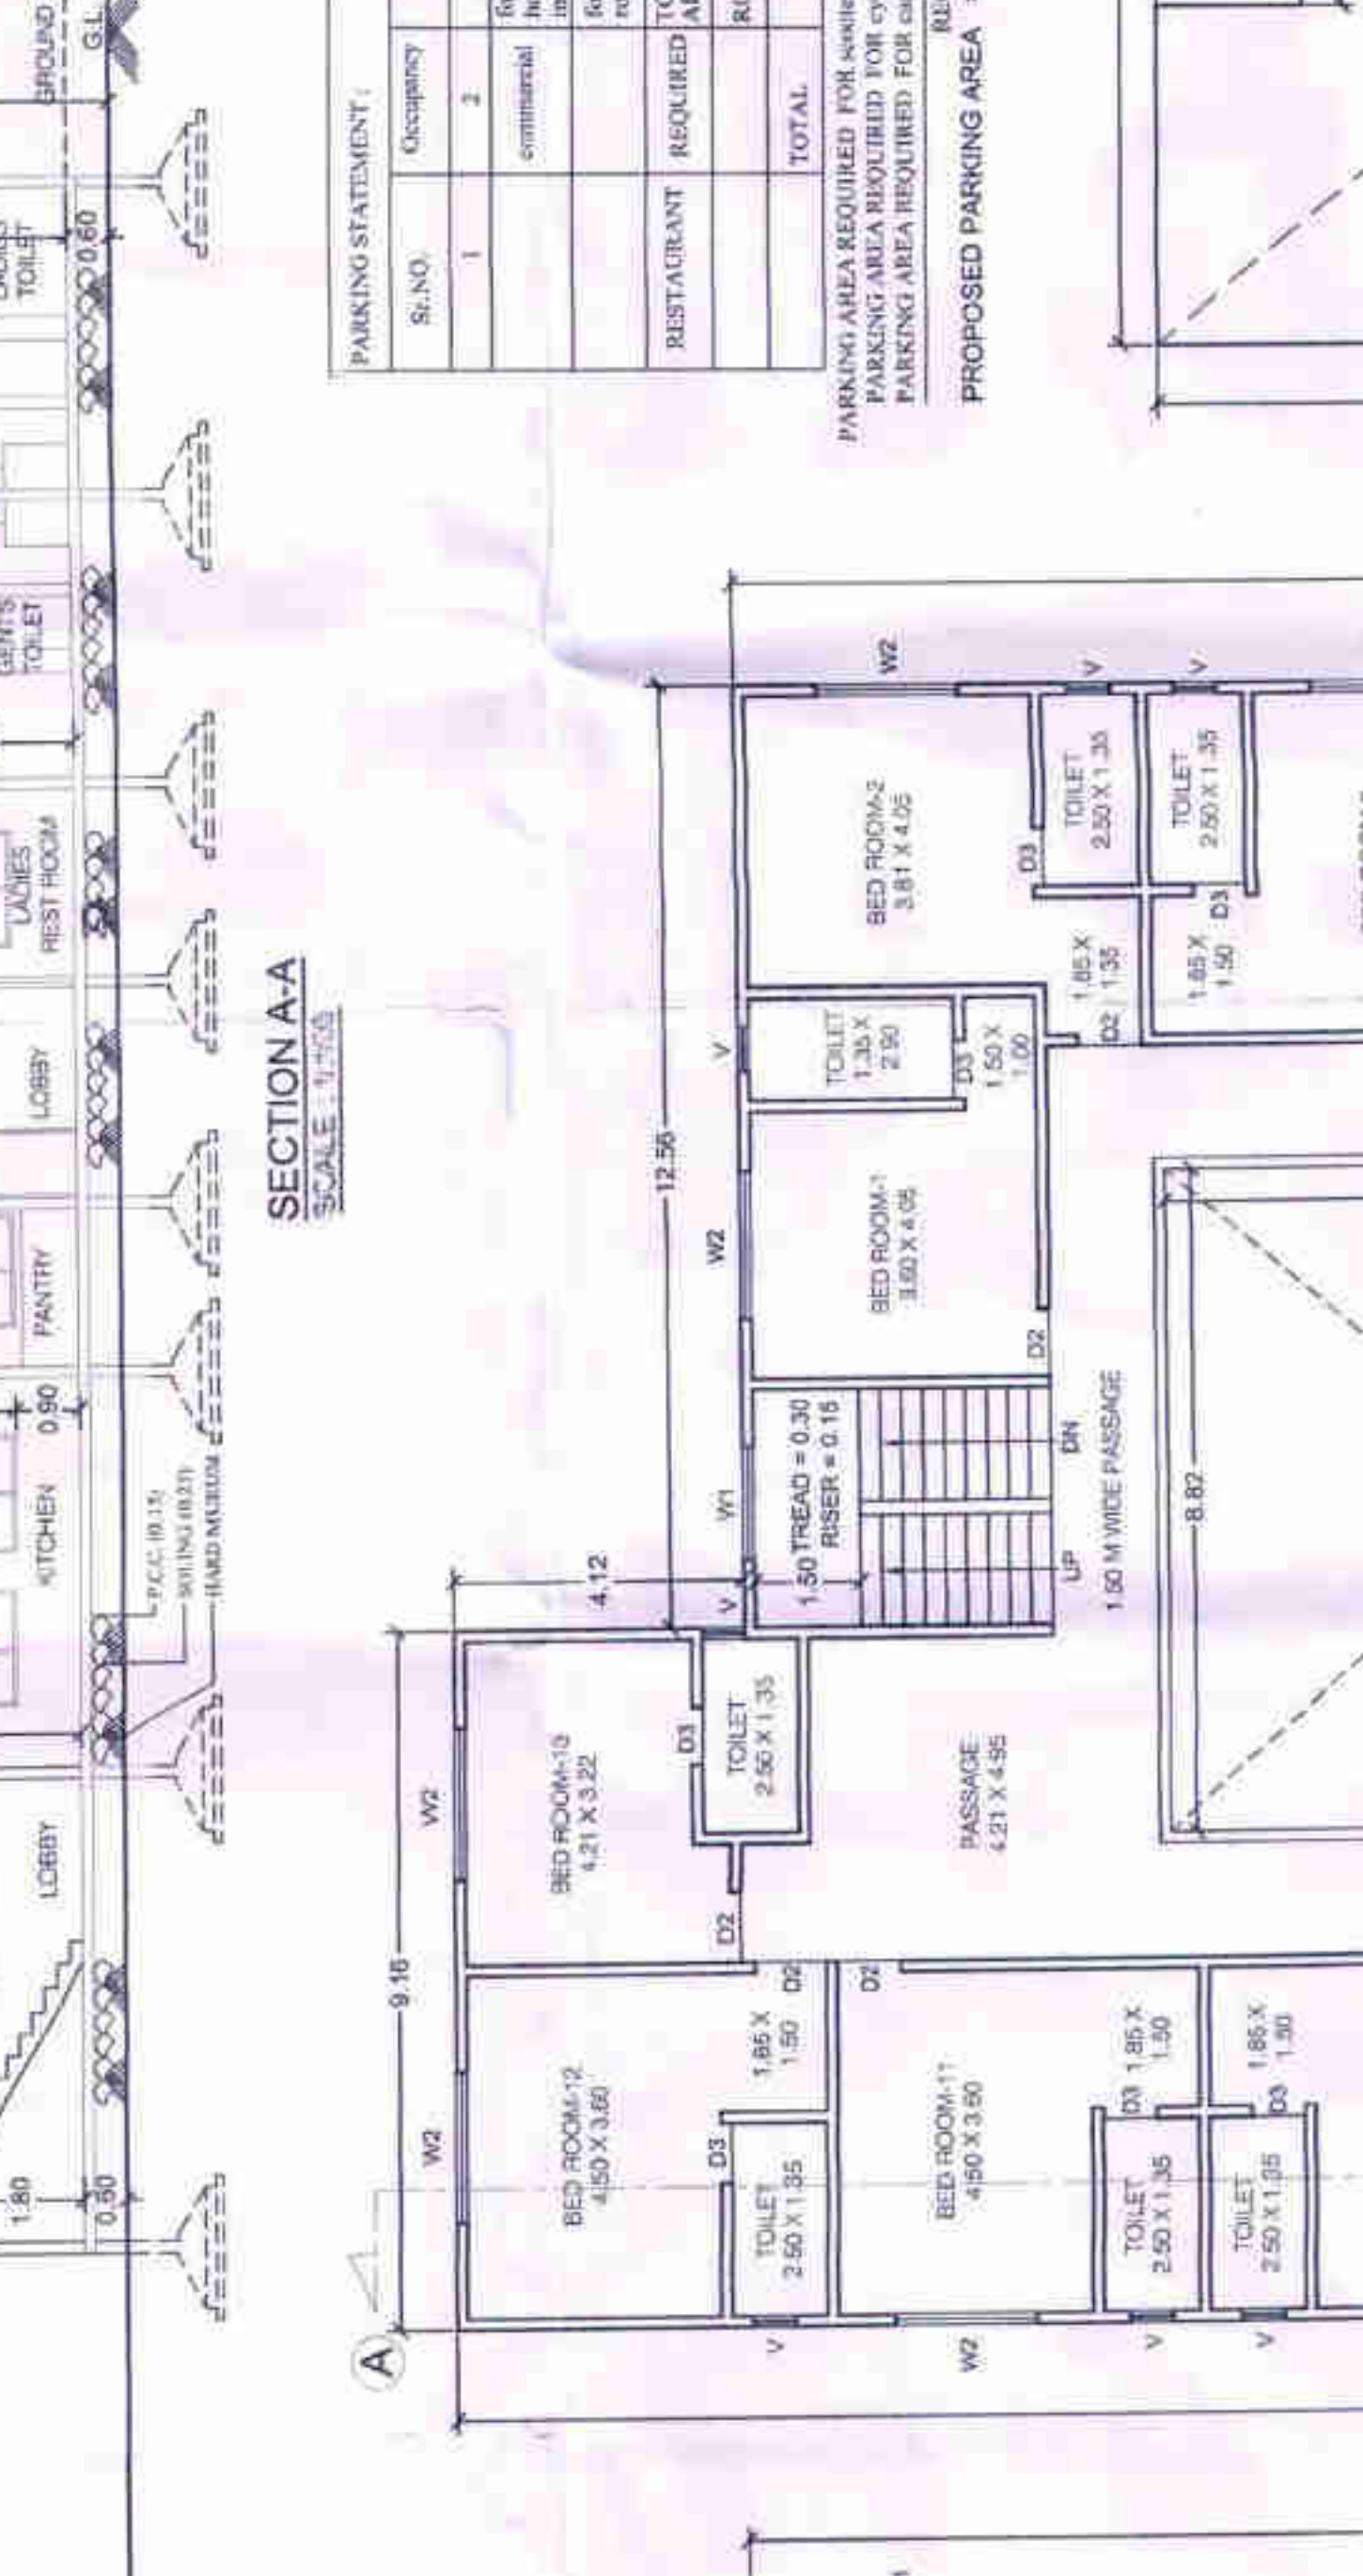
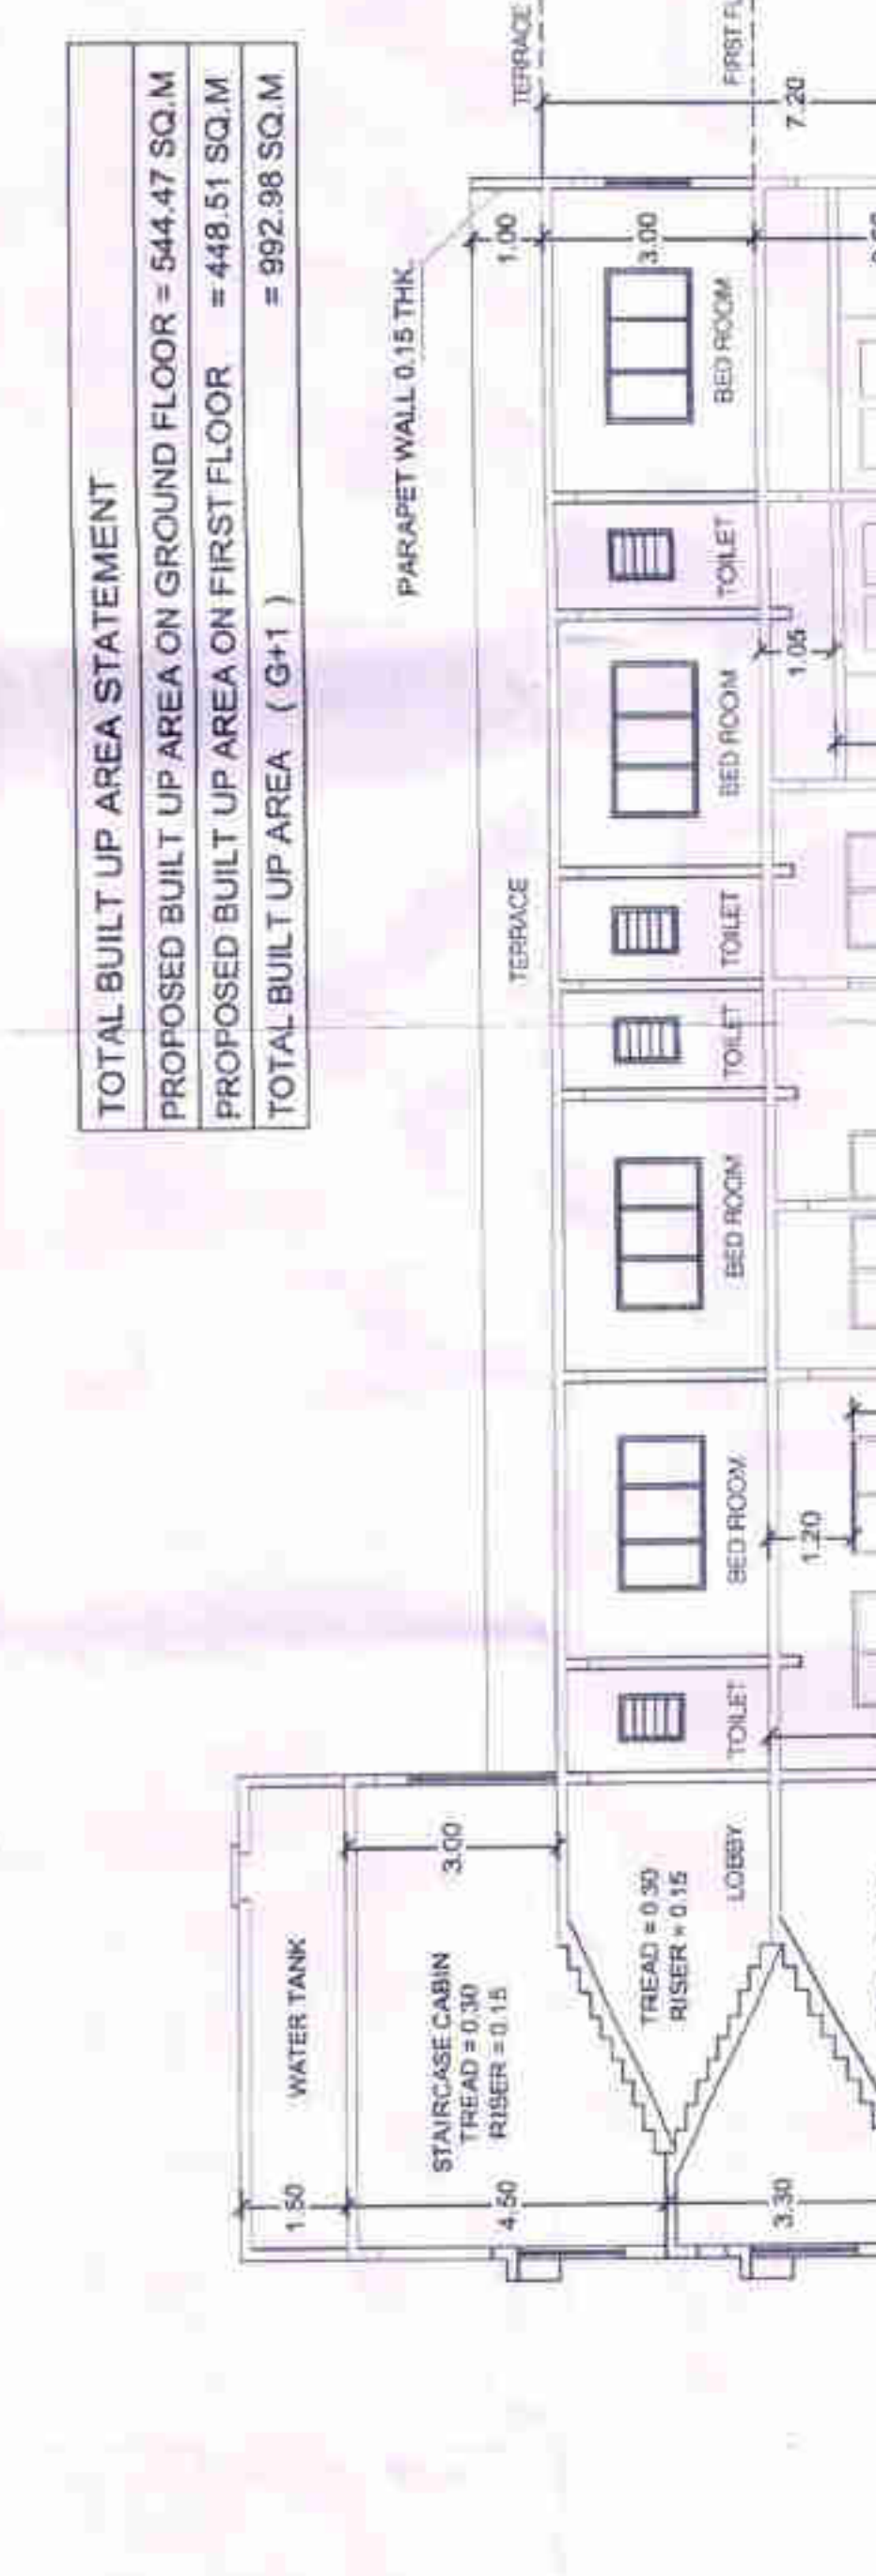


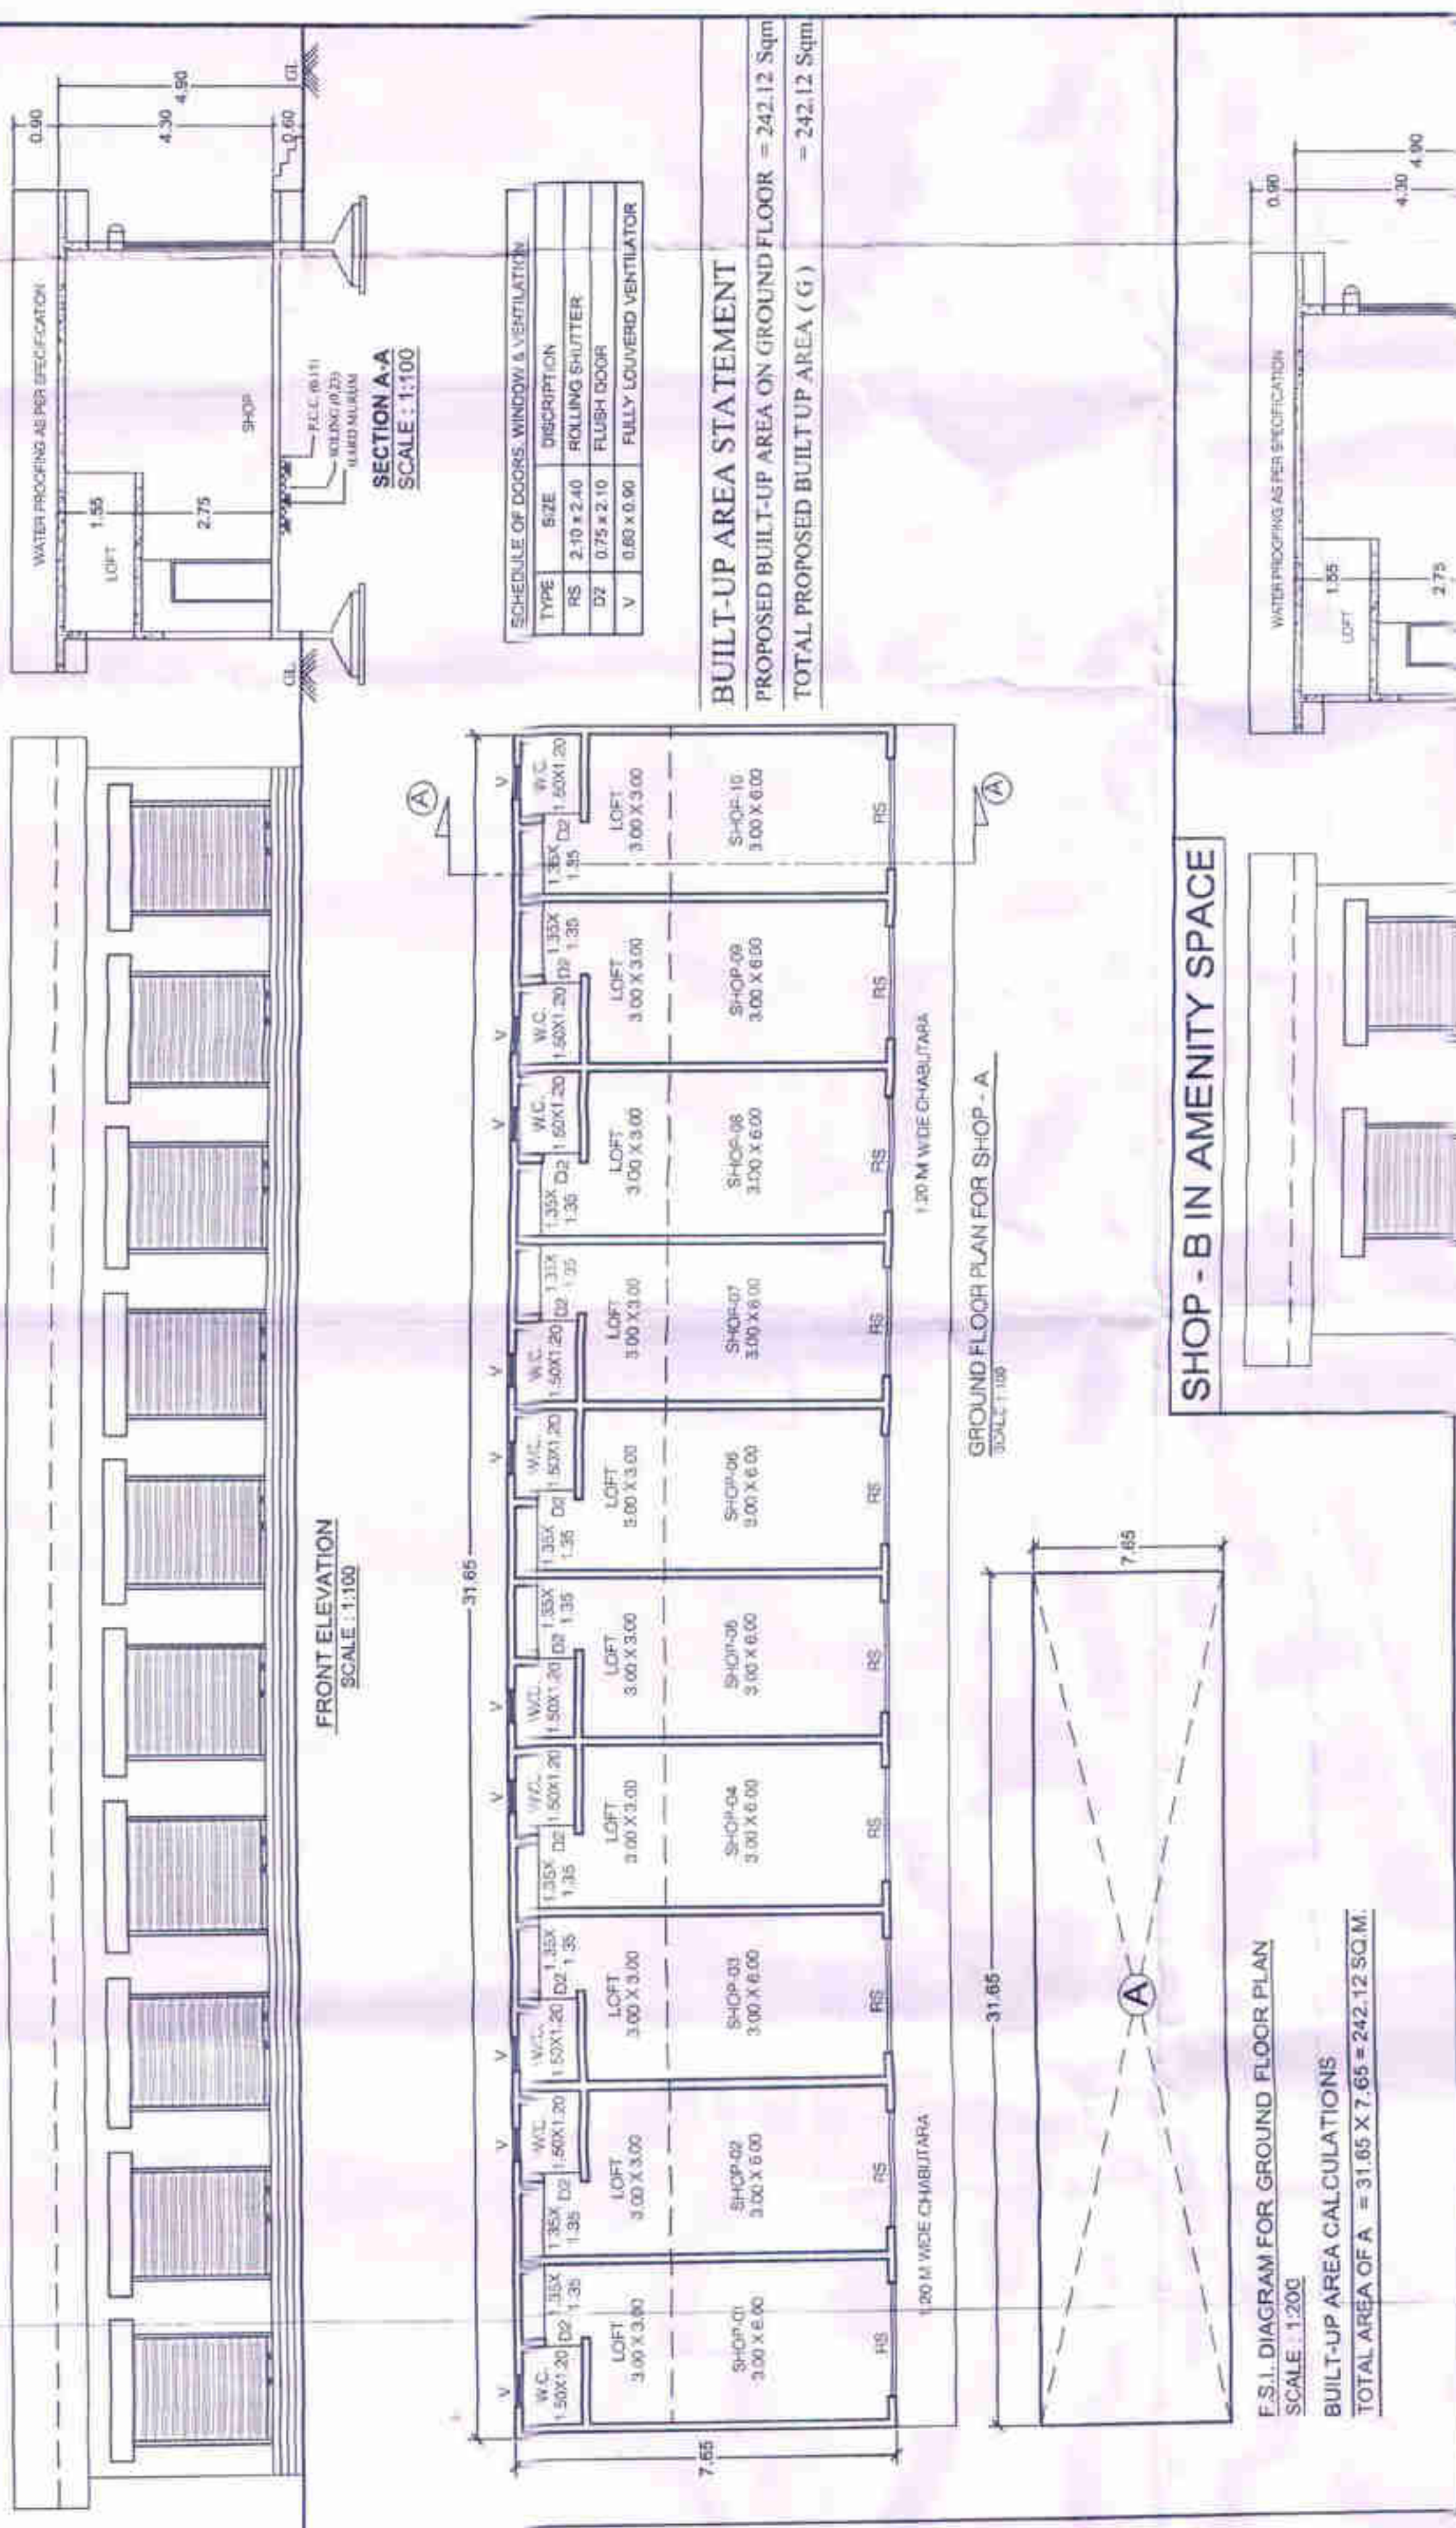

WORK.	MUNICIPAL DRAWING	
SHEET NO.	DRN. BY/DATE	SCALE
2/2	HARSHAD	AS SHOWN