



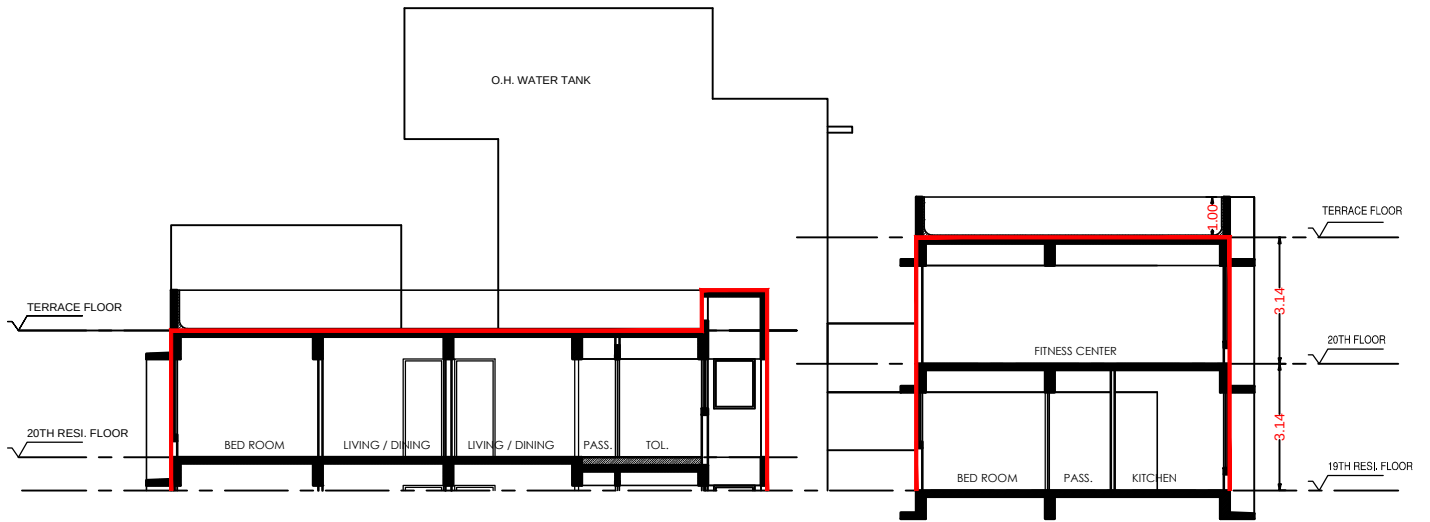

SECTION

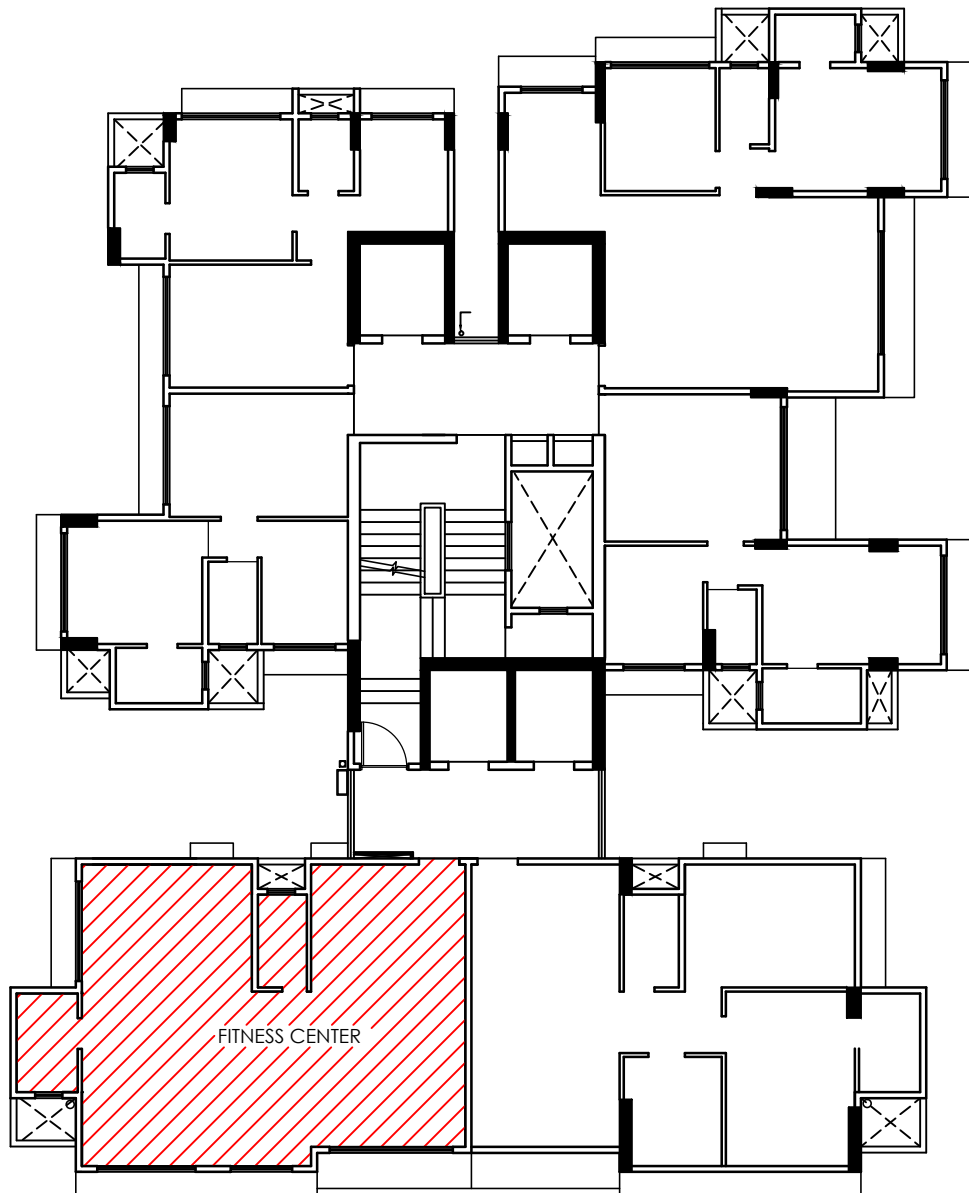

PROPOSED 20TH FLOOR PLAN