


2.20 MT. WIDE D.P.

SET BACK AREA

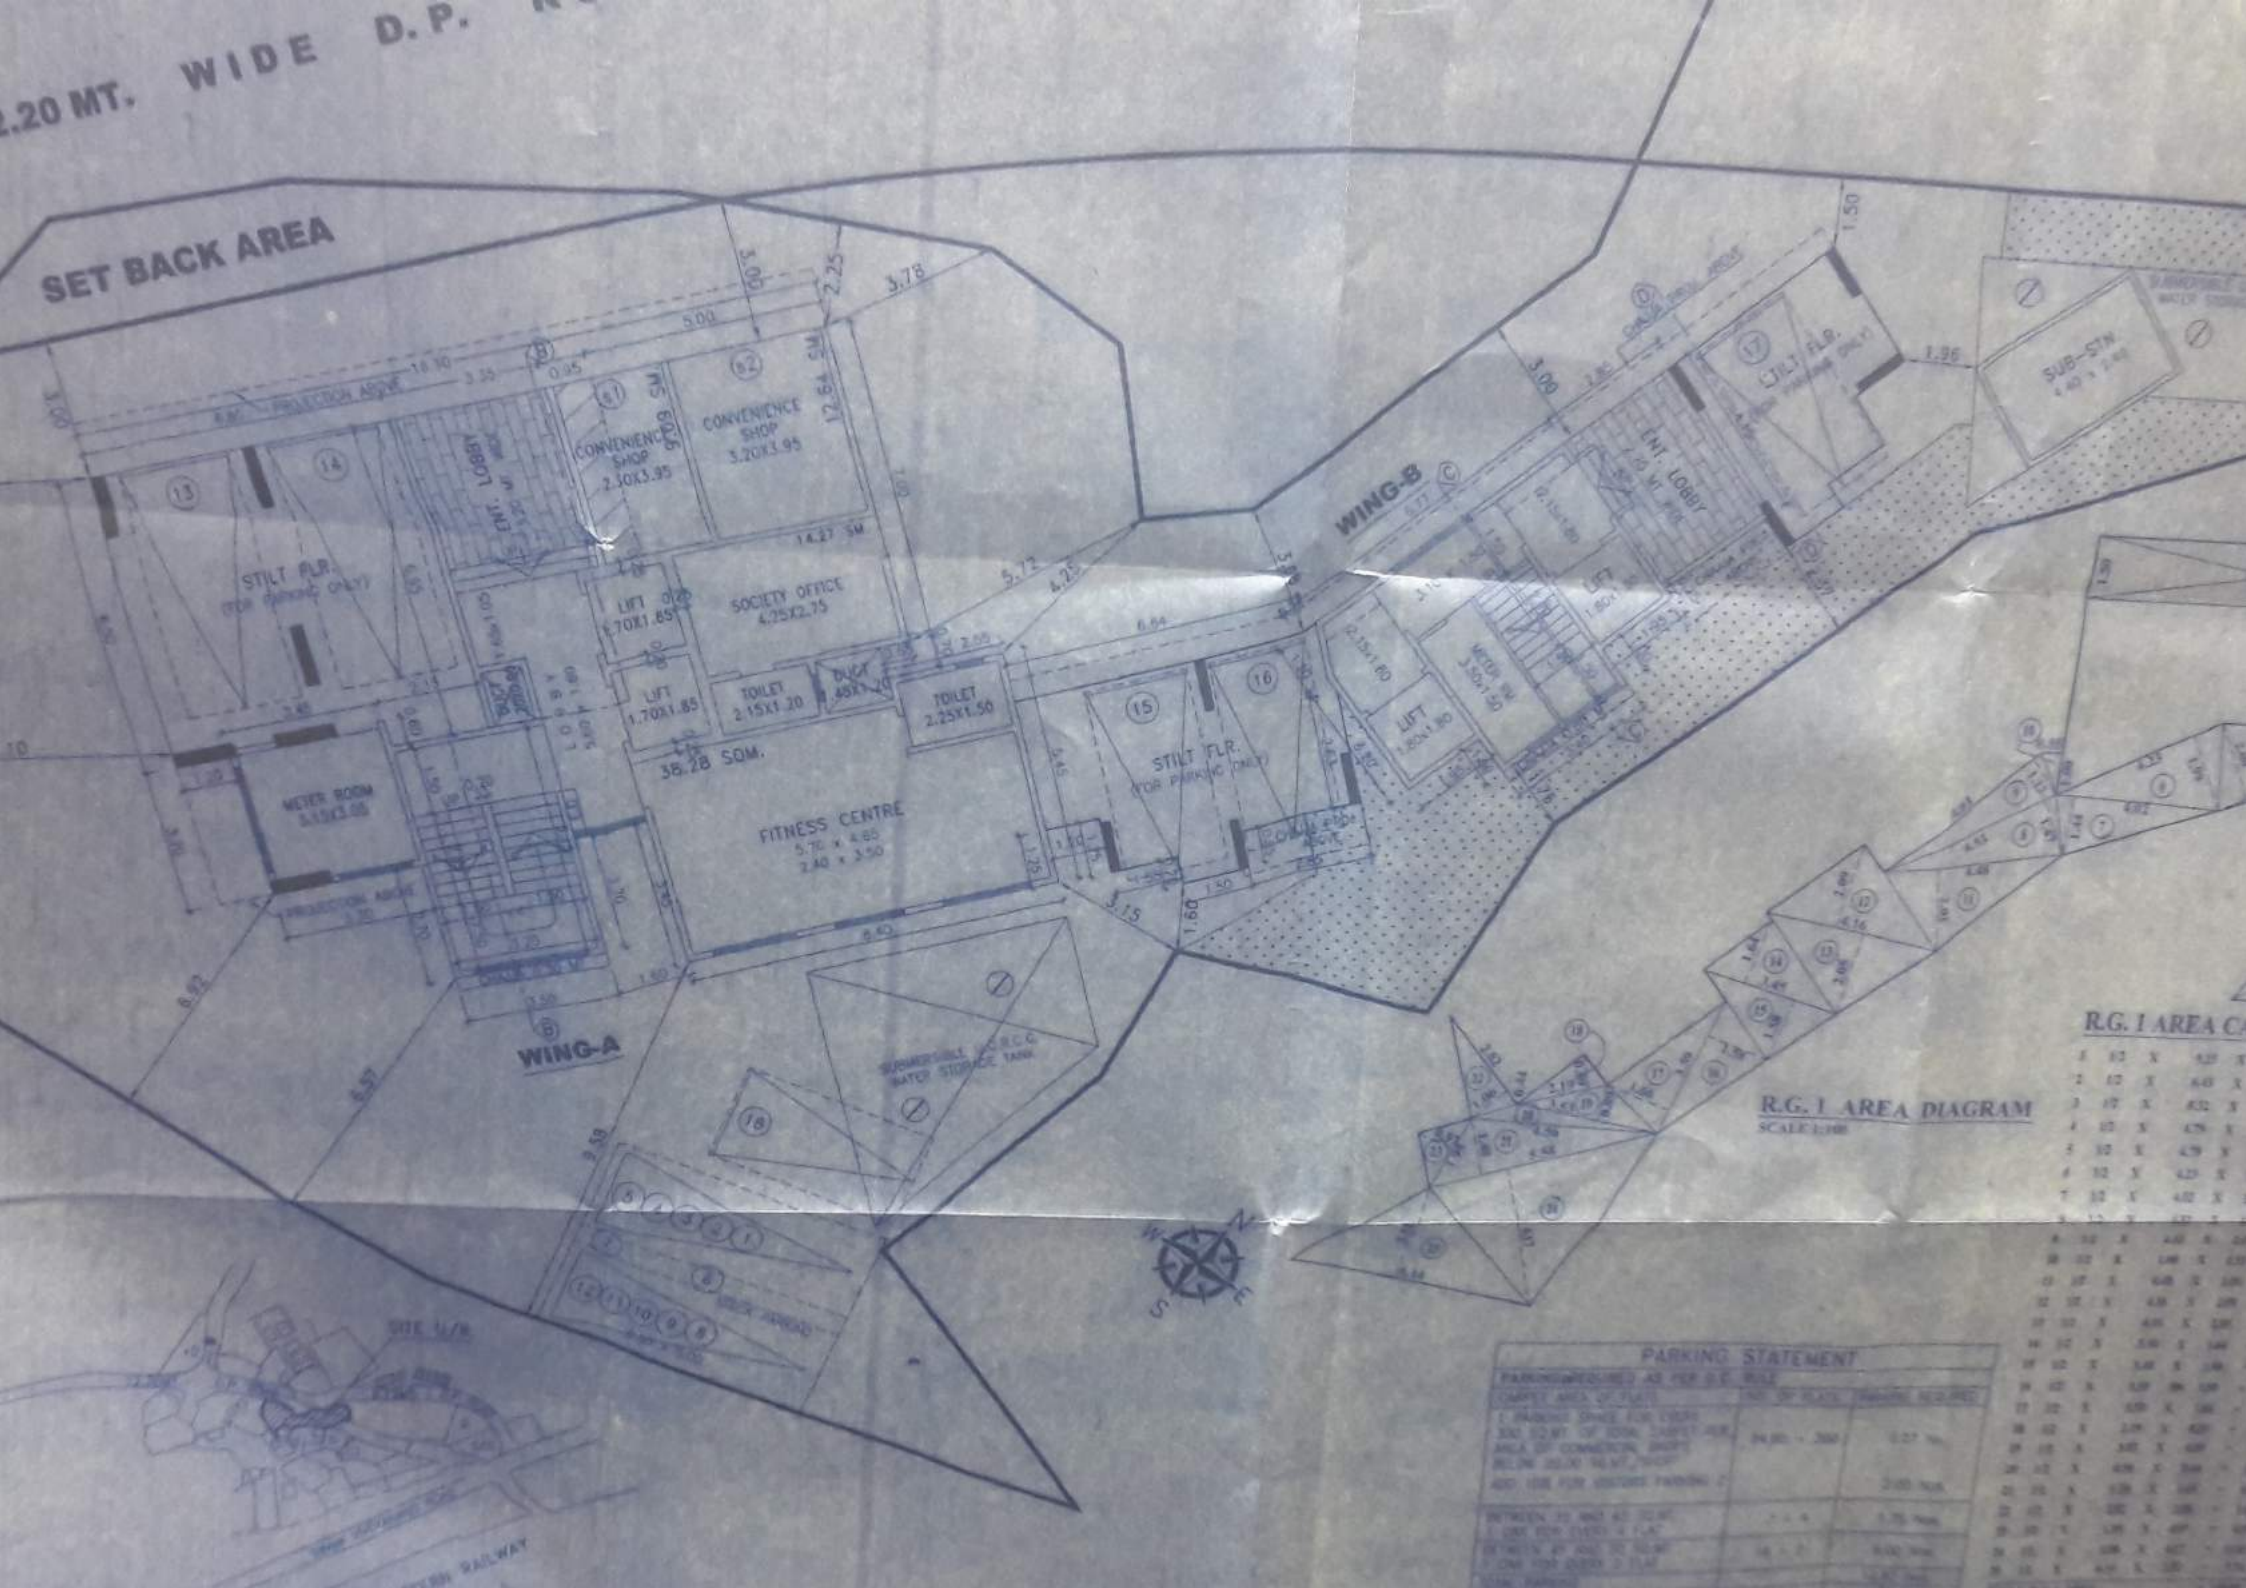

R.G. 1 AREA CA

1	12	X	422	X
2	12	X	643	X
3	17	X	832	X
4	12	X	478	X
5	12	X	479	X
6	12	X	429	X
7	12	X	402	X
8	12	X	422	X
9	12	X	440	X
10	12	X	440	X
R.G. 1 AREA DIAGRAM
SCALE 1:100

PARKING STATEMENT			
PARKING REQUIRED AS PER S.E. RULE			
COMPLETE AREA OF PLAT		NO. OF SEATS	PARKING REQUIRED
1. PARKING SPACE FOR CHURCH		24.00	200
2. NO. 12 MT. OF ROAD PARKING		1.27	10
3. AREA OF COMMERCIAL SHOP		2.00	10
4. NO. 12 MT. OF ROAD PARKING		1.27	10
5. ADD. 100 FOR VISITOR PARKING		2.00	10
TOTAL		28.54	230
BETWEEN 20 AND 40 SEAT		1.75	10
TOTAL		30.29	240
BETWEEN 40 AND 60 SEAT		3.50	20
TOTAL		33.79	260
BETWEEN 60 AND 80 SEAT		5.25	20
TOTAL		39.04	300
BETWEEN 80 AND 100 SEAT		6.90	20
TOTAL		45.94	340