


समस्त प्रस्ताव को दृष्टि से राज्य वन विधि अधिनियम के अन्तर्गत कम से कम 22/09/2016

पर्यावरण को दृष्टि से राज्य वन विधि अधिनियम के अन्तर्गत कम से कम 22/09/2016

NEW ADDITIONAL LAND AREA (1)

GARBAGE COLLECTION CHAMBER AREA = 25.00sq.mt.

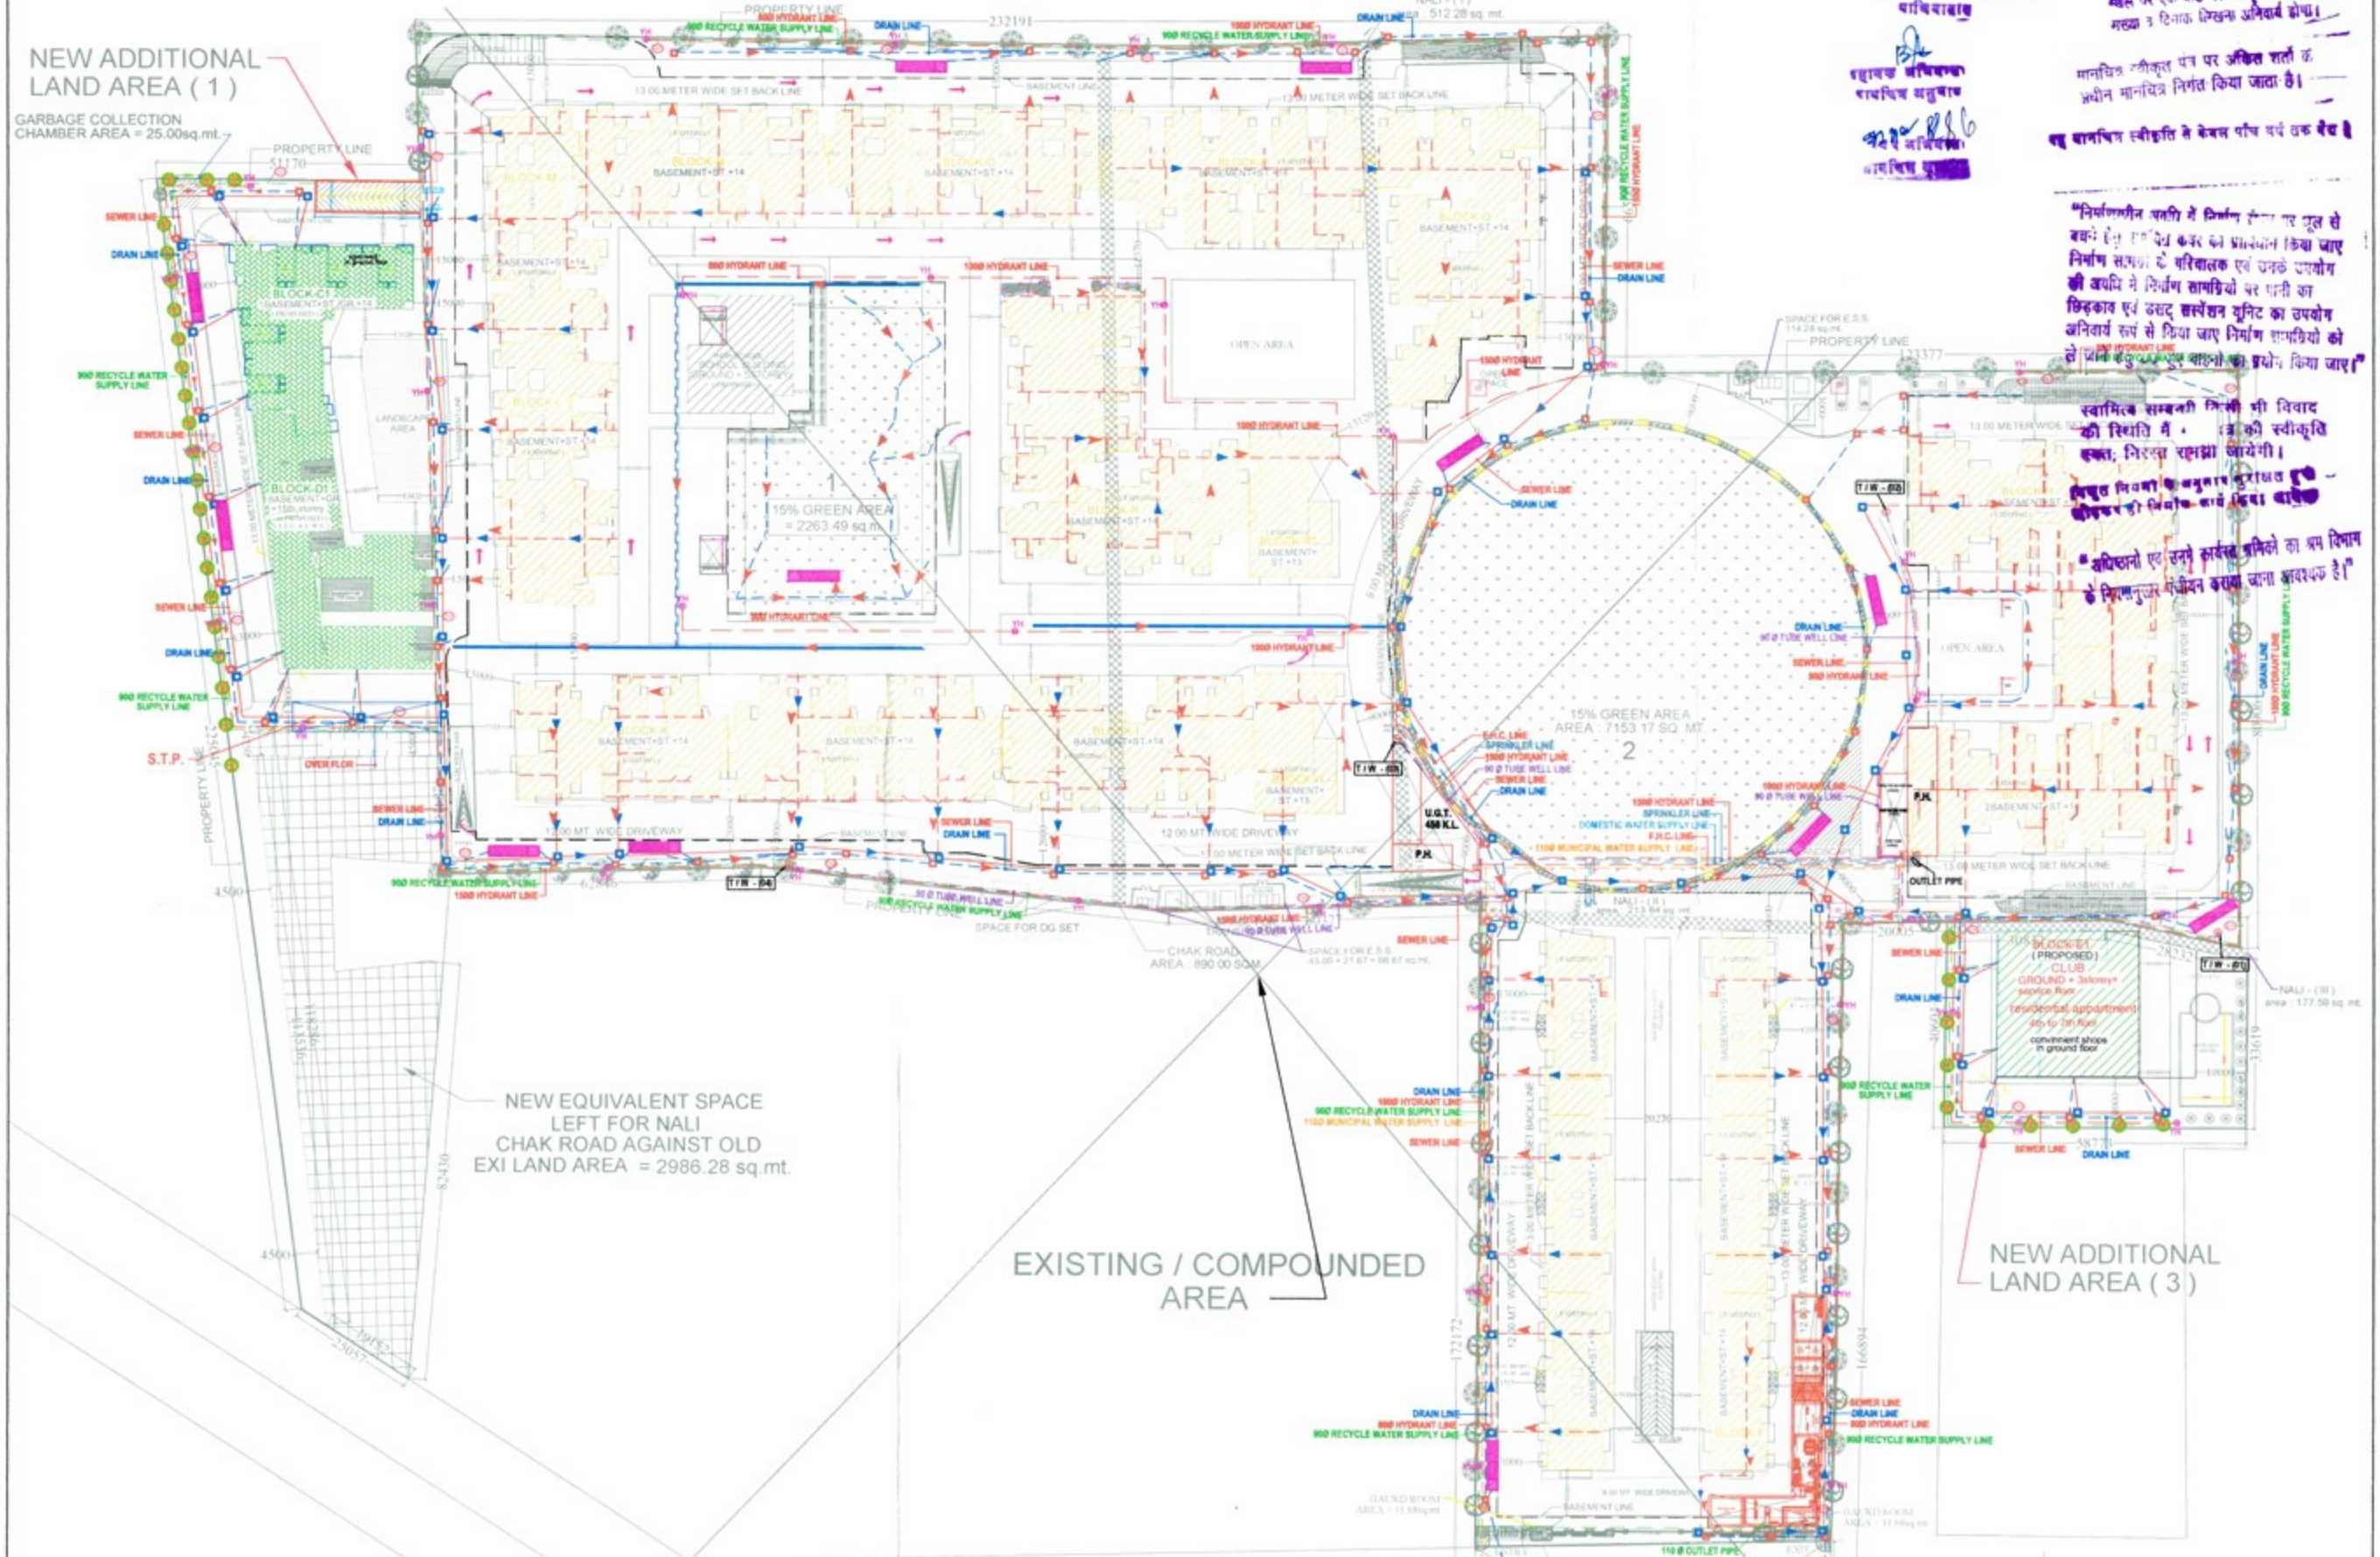


LEGEND :

S. No.	SYMBOL	DESCRIPTION
1.	M.H.	MANHOLE
2.	—○—	SEWER LINE
3.	C.P.	CATCH PIT
4.	---	SURFACE DRAIN
5.	---	SAUCER DRAIN
6.	■	DESILTING TANK
7.	■	RECHARGE PIT
8.	---	DISTRIBUTION WATER SUPPLY PIPE LINE
9.	---	RECYCLED WATER SUPPLY PIPE LINE
10.	---	RISING MAIN WATER PIPE LINE
11.	---	MUNICIPAL WATER SUPPLY PIPE LINE
12.	—X—	ISOLATING VALVE
13.	○	PROPOSED TUBE WELL
14.	---	BASEMENT LINE

LEGEND : FIRE SYSTEM


S. No.	SYMBOL	DESCRIPTION
1.	---	FIRE LINE
2.	YH	YARD HYDRANT @ C/C 60.00 63 M.M. DIA. SINGLE HEADED HYDRANT VALVE WITH 2 NOS. 15 M. LONG, 63 M.M. DIA. FIRE HOSE PIPE & 1 NO. BRANCH PIPE WITH NOZZLE
3.	○	FIRE BRIGADE CONNECTION
4.	—X—	BUTTERFLY VALVE
5.	—X—	NONRETURN VALVE (CHECK VALVE)
6.	—X—	ISOLATING VALVE WITH MASONRY CHAMBER

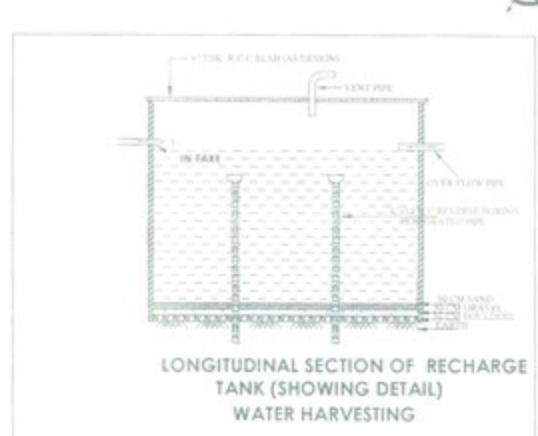

SERVICES PLAN

EXISTING / COMPOUNDED AREA

PROPOSED AREA

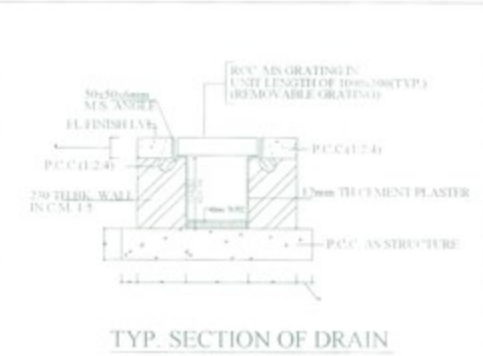

PROJECT: ADD./ALT. IN SUBMISSION DRAWING FOR THE GROUP HOUSING PROJECT "V.V.I.P. ADDRESSES AT KHASRA NO. 826, 1111, 1112, 1113, 1117, 1119, 1120, 1125, 1126, 1144m, 1146, 1147 AT VILLAGE NOORNAGAR & 853, 854, 855, 856, 901, 903 AT VILLAGE SADDIK NAGAR GHAZIABAD (U.P.)

OWNER: M/s. VIBHOR VAIBHAV INFRAHOME PRIVATE LIMITED & OTHERS THROUGH- MR. DEEPAK KUMAR

DRAWING TITLE: SERVICES PLAN

OWNER'S SIGN: ARCHITECT'S SIGN:

SCALE: DEALT BY: DATE: DESIGN BY: CHECKED BY: DRG. No: SD-06A