




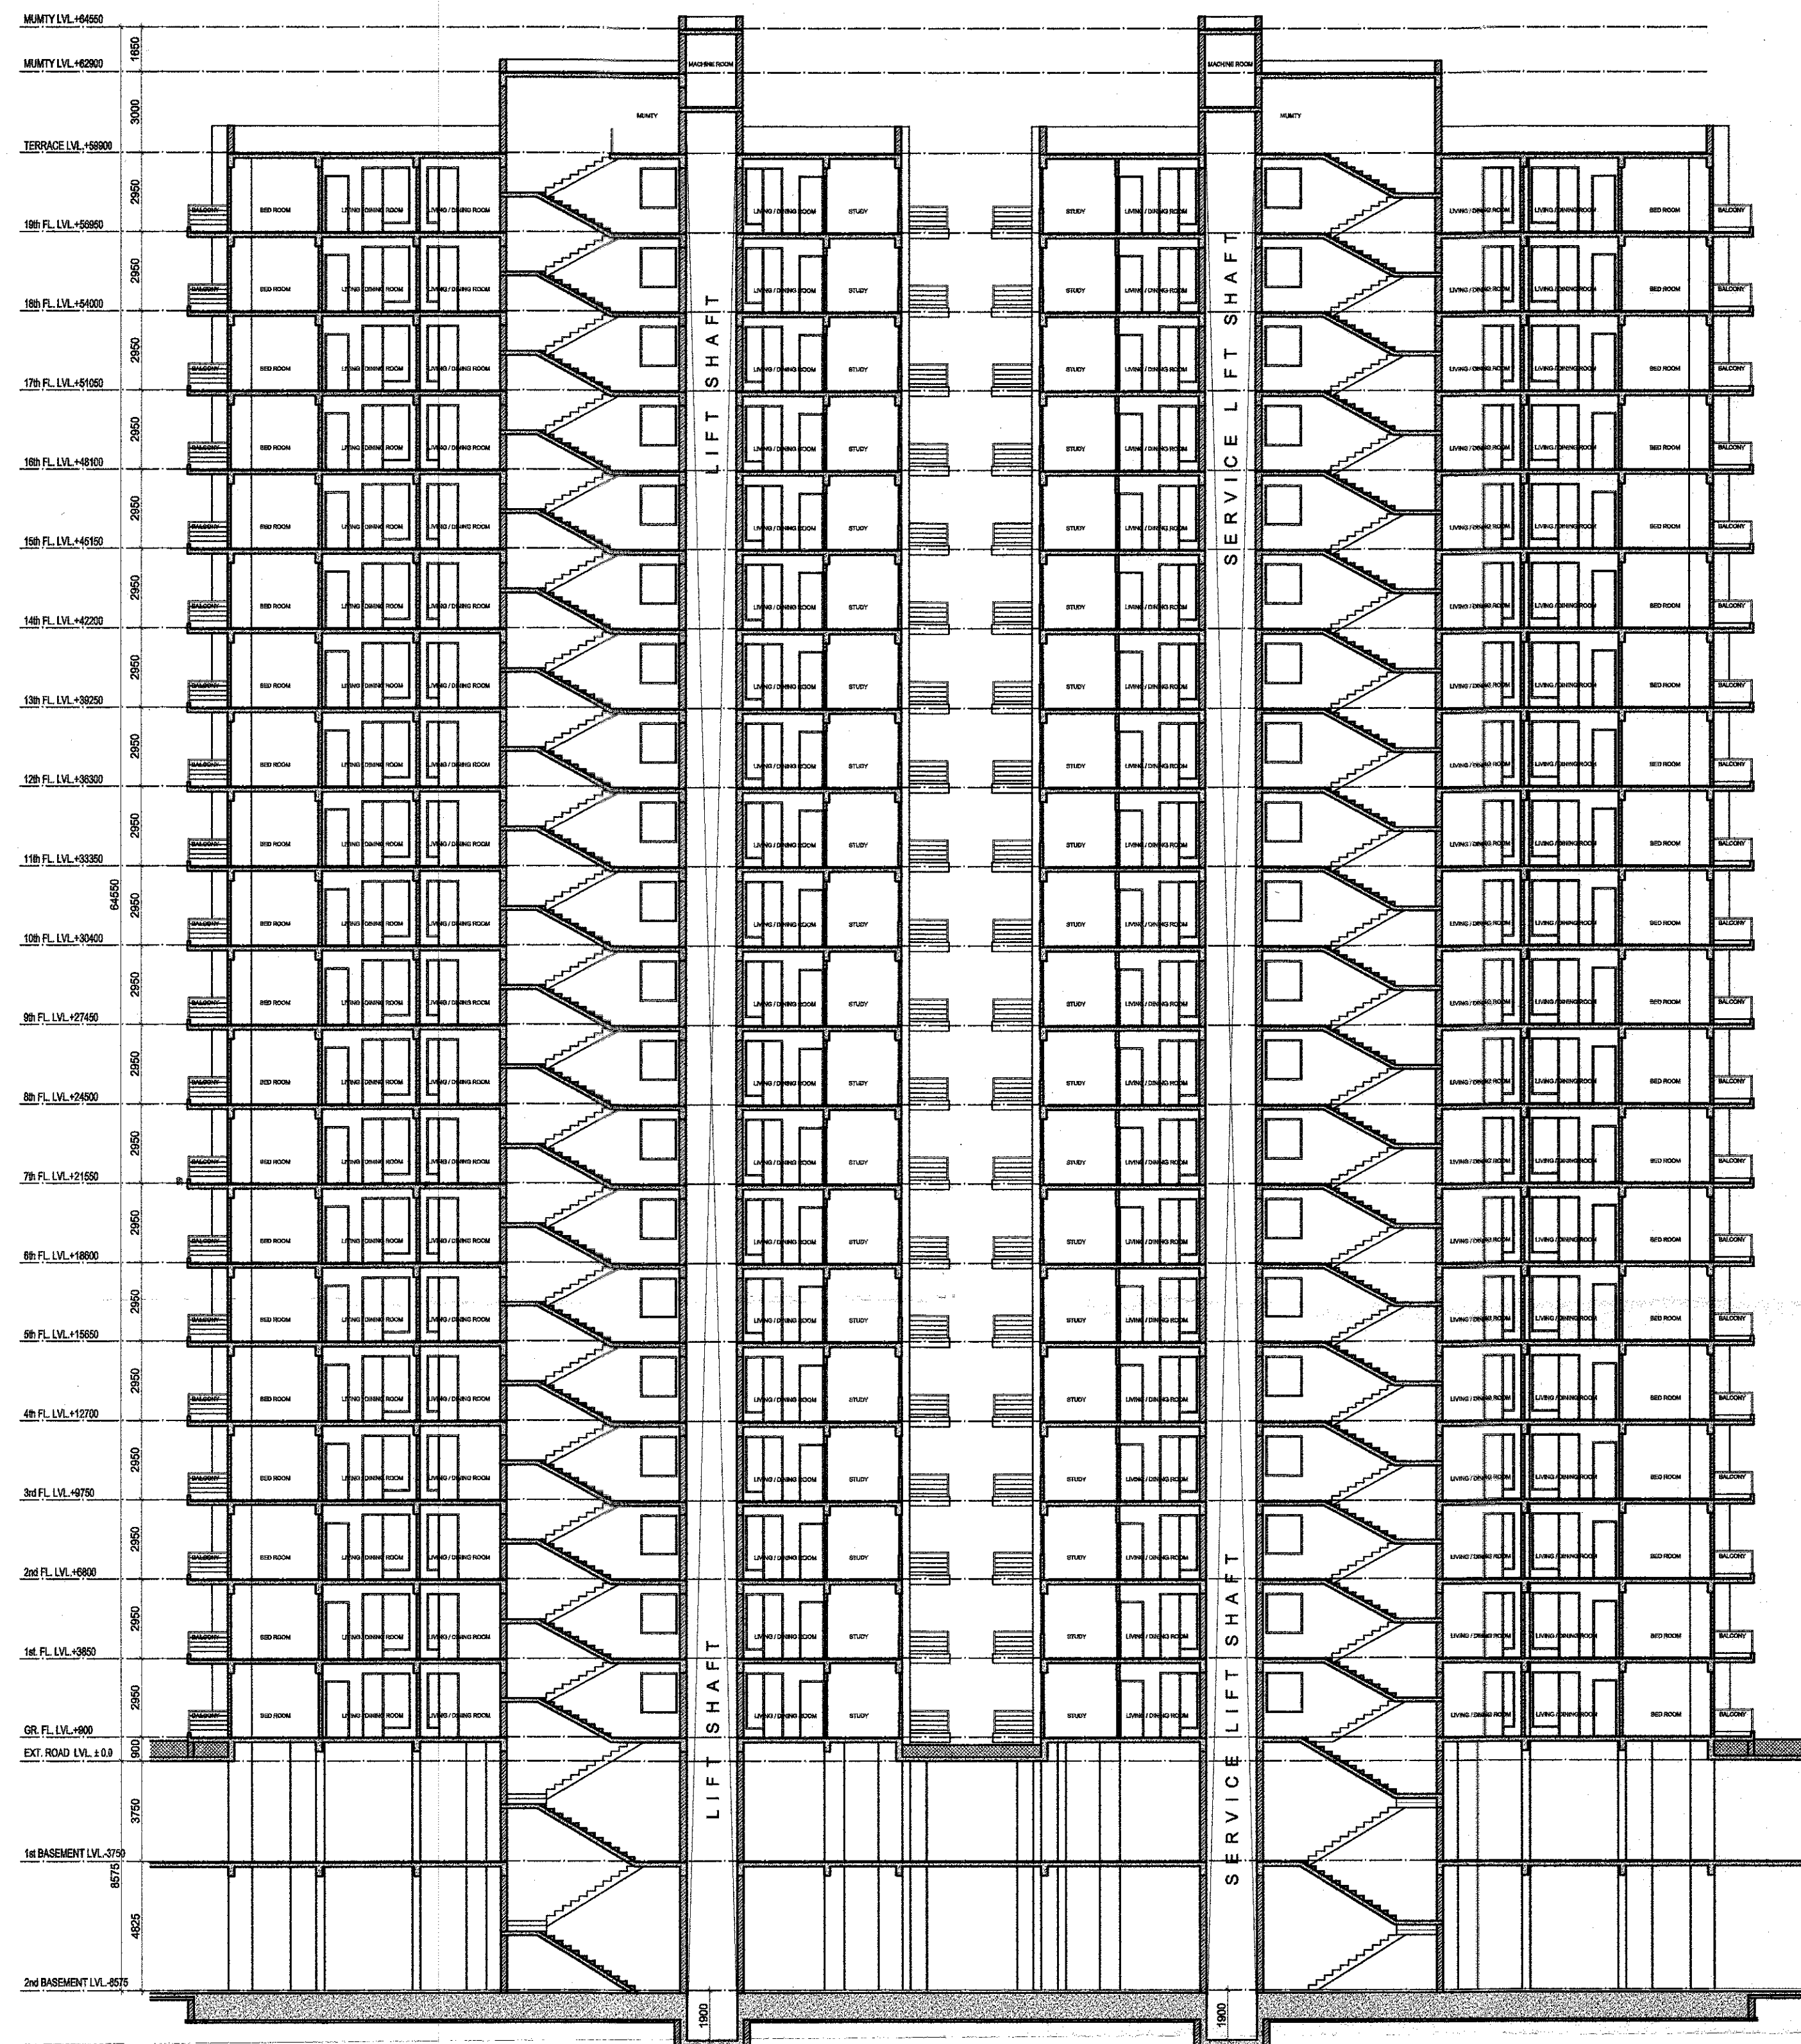


SECTION A-A

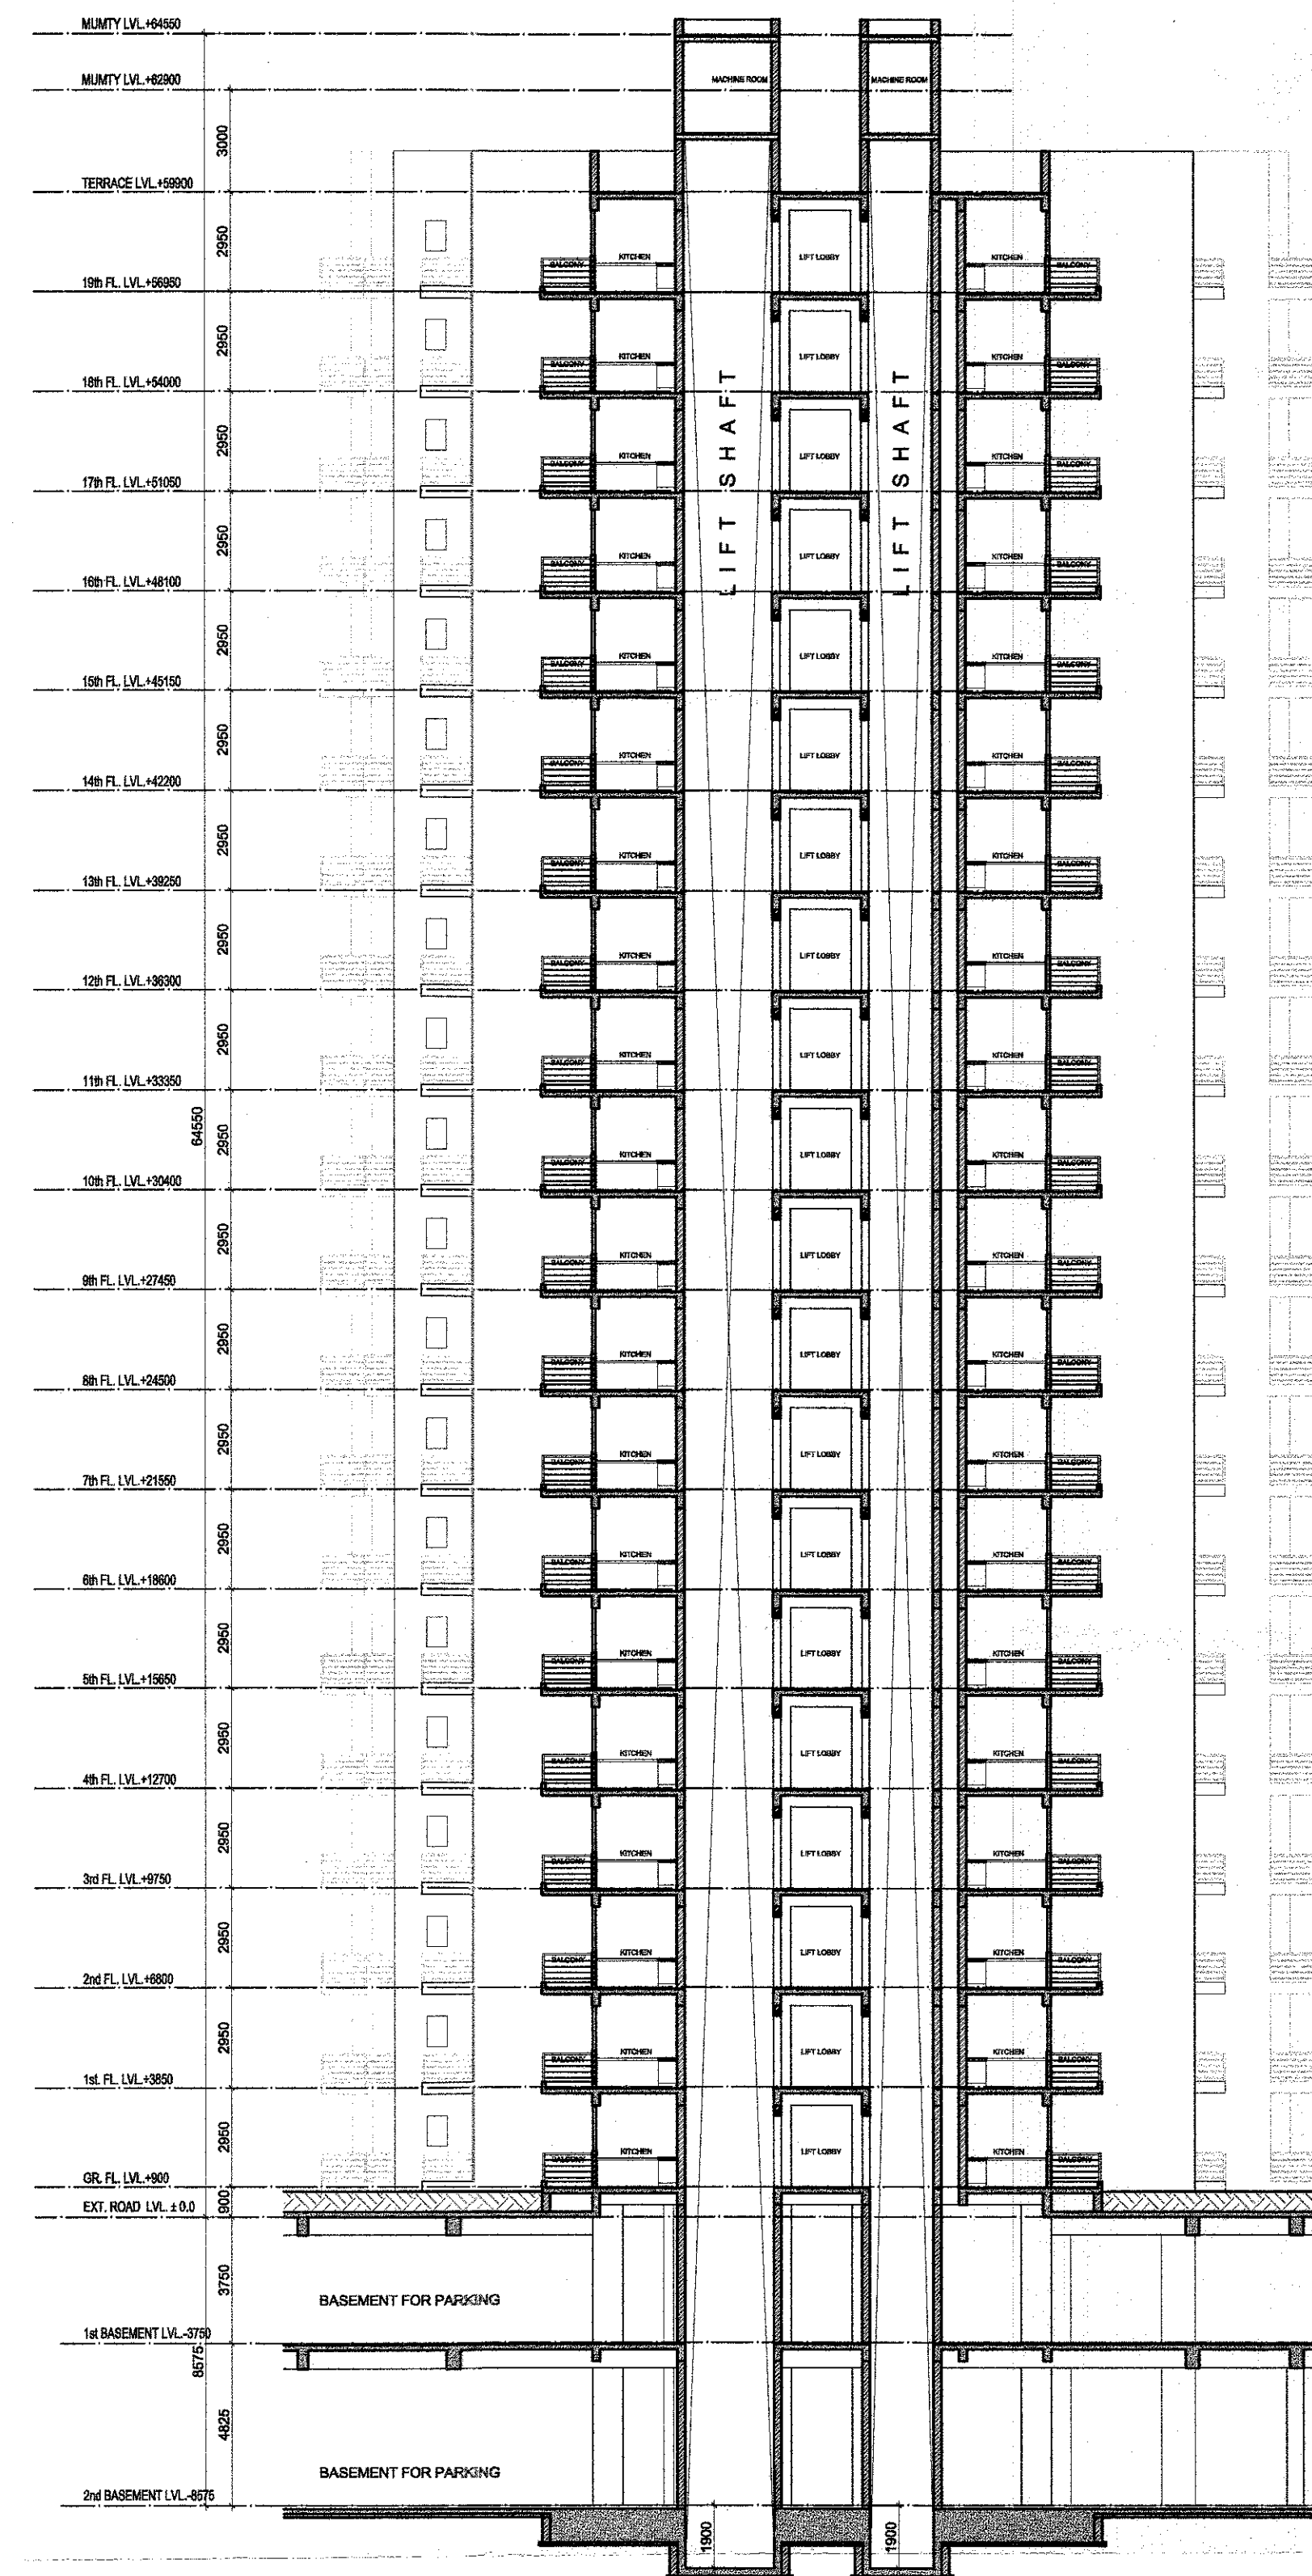


SECTION B-B

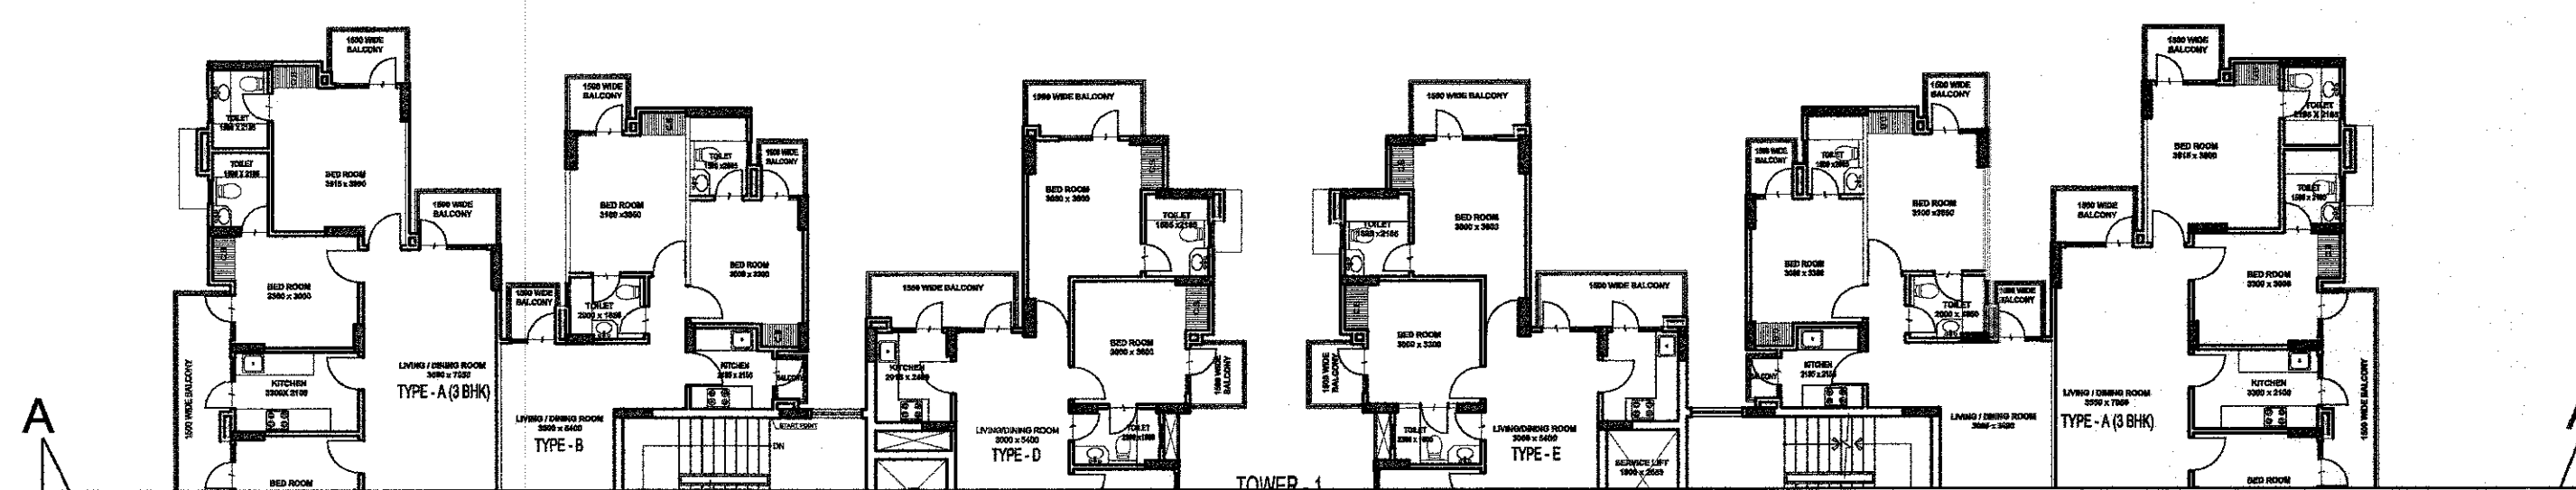

PART PLAN

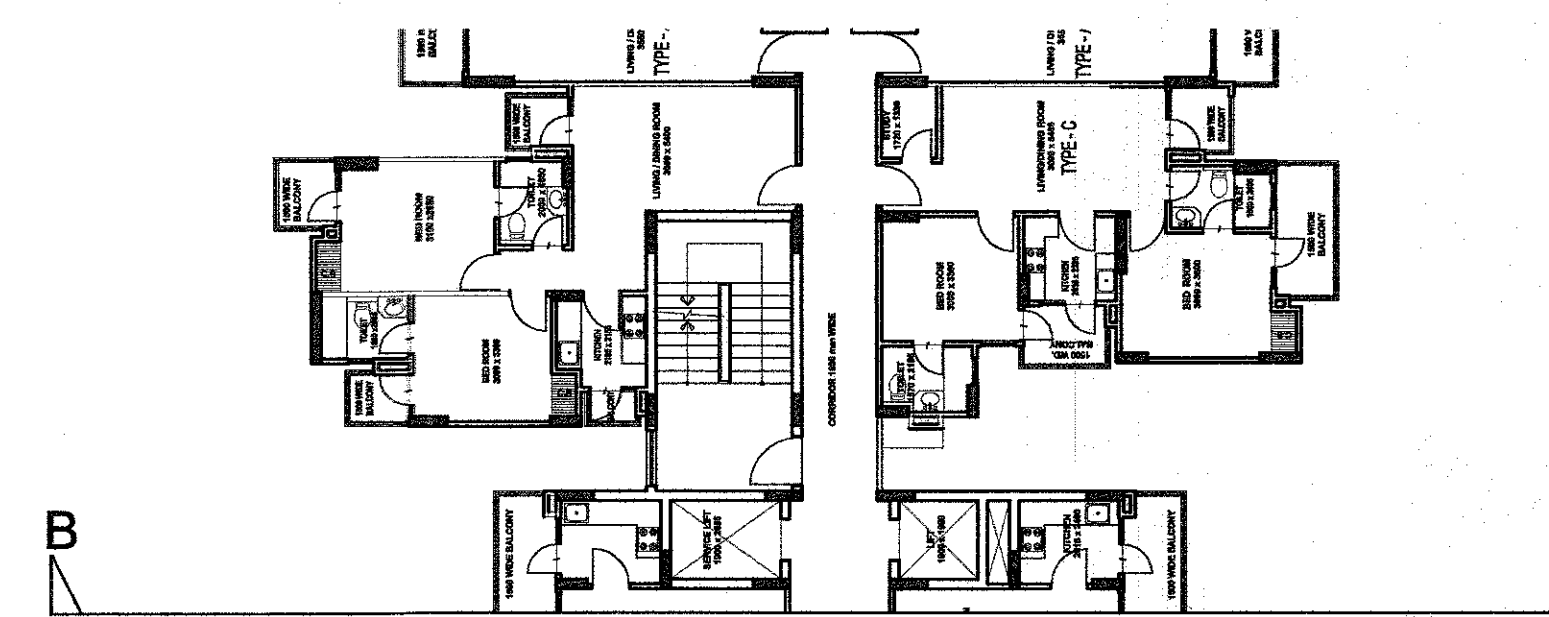

PART PLAN

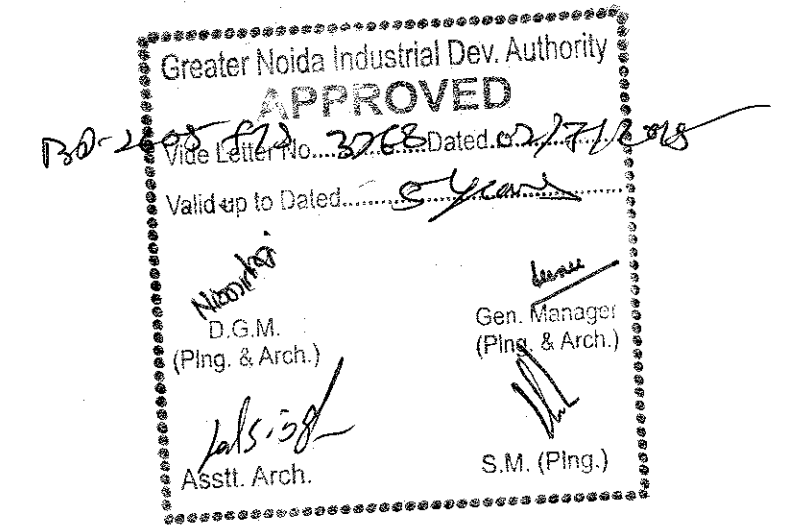

SCALE 1:150	DATE
DRAWN BY	DRG. NO. SUB-A-106
PROJECT PROPOSED GROUP HOUSING AT PLOT NO-04 GH-04 SECTOR- 4 (G.NOIDA)	
DRAWING TITLE SECTIONS TOWER 1,2,3, 4 & 5	
OWNERS SIGN. For GOLF TOWN DEVELOPERS PVT. LTD. Authorised Signatory	ARCHITECTS SIGN. RANU GANDHI ARCHITECT LIC. NO. CA/191/13652