


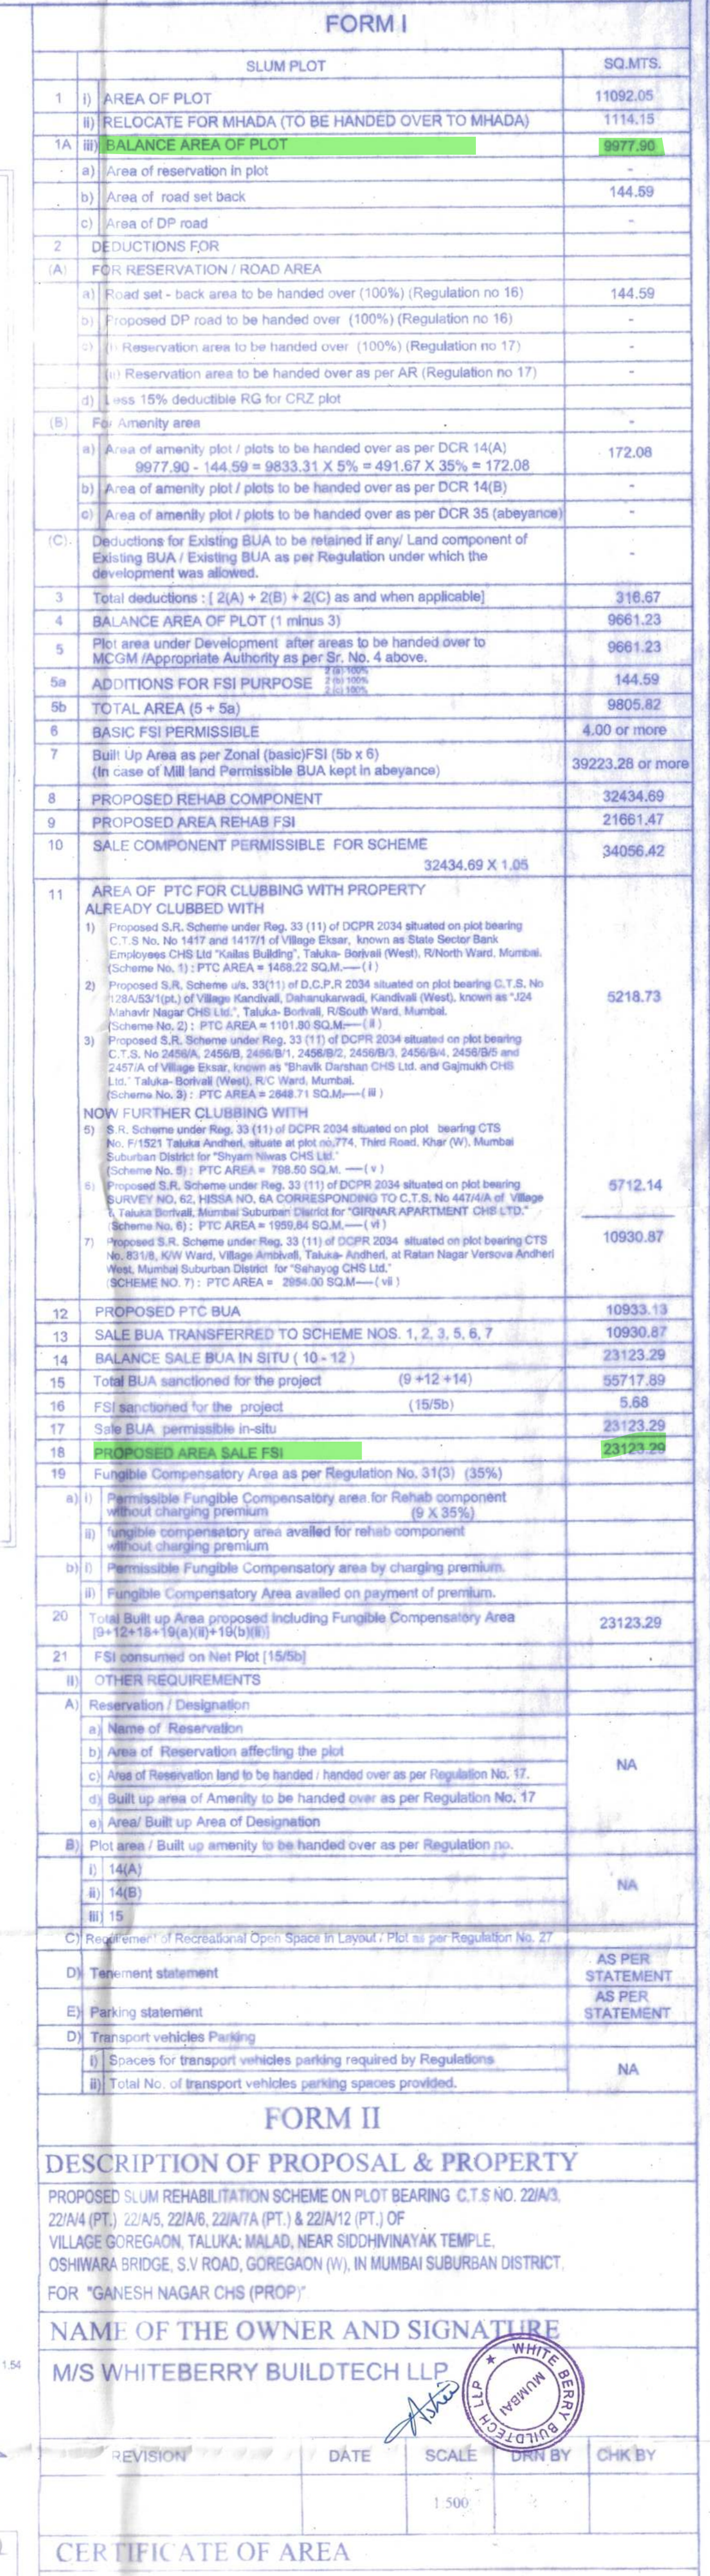

Stamp: [ARCHITECT]
STAMP AND DATE OF APPROVAL OF PLANS

Stamp: This cancels Approval to the Previous Plans sanctioned under no. RA/11/10/14/12/2006/6032/10/1
Approved Subject to the condition Mentioned in this office permission Letter No. RA/11/10/14/12/2006/6032/10/1
Dt. 16 JAN 2008 RB-1

COMPONENT PERMISSIBLE FOR SCHEME 134.69 x 1.00 = 34056.42 SQ.M.—(A) BUA TRANSFERRED TO SCHEME NOS. 1, 2, 3, 5, 6, 7 = 10933.13 SQ.M.—(B) AL SALE F.B.I. AREA = (A - B) 6.42 - 10933.13 = 23123.29 SQ.M.—(C)	Executive Engineer Slum Rehabilitation Authority Brihanmumbai
	NAME & SIGNATURE OF ARCHITECTS <i>Vishwas</i> VISHWAS SATODIA (ARCHITECT)
	NORTH VISHWAS SATODIA ARCHITECT INTERIOR DESIGNER VALUER 101 / WING-B, 1ST FLOOR, CRESCENT NEXUS BUILDING,

This cancels Approval to the Previous Plans sanctioned under no. **REH/MDA/163/2025.6337/AD**

Dated: **26/03/2025**.....

Approved Subject to the condition Mentioned in this office permission Letter No **REH/MDA/163/2025.6337/AD** of **15.01.2025** **RE-1**

P. Senthil
Executive Engineer
Slum Rehabilitation Authority
Brihanmumbai

NAME & SIGNATURE OF ARCHITECTS

VISHVAS SATODIA
(ARCHITECT)

VISHVAS SATODIA
101 / WING-B - 1ST FLOOR, CRESCENT NEXUS BUILDING,
KOLHAPUR VILLAGE ROAD, OFF-SIDE RAJINDRA
SANTAPALVE (E) MUMBAI - 400 008
TEL : 7719981475