


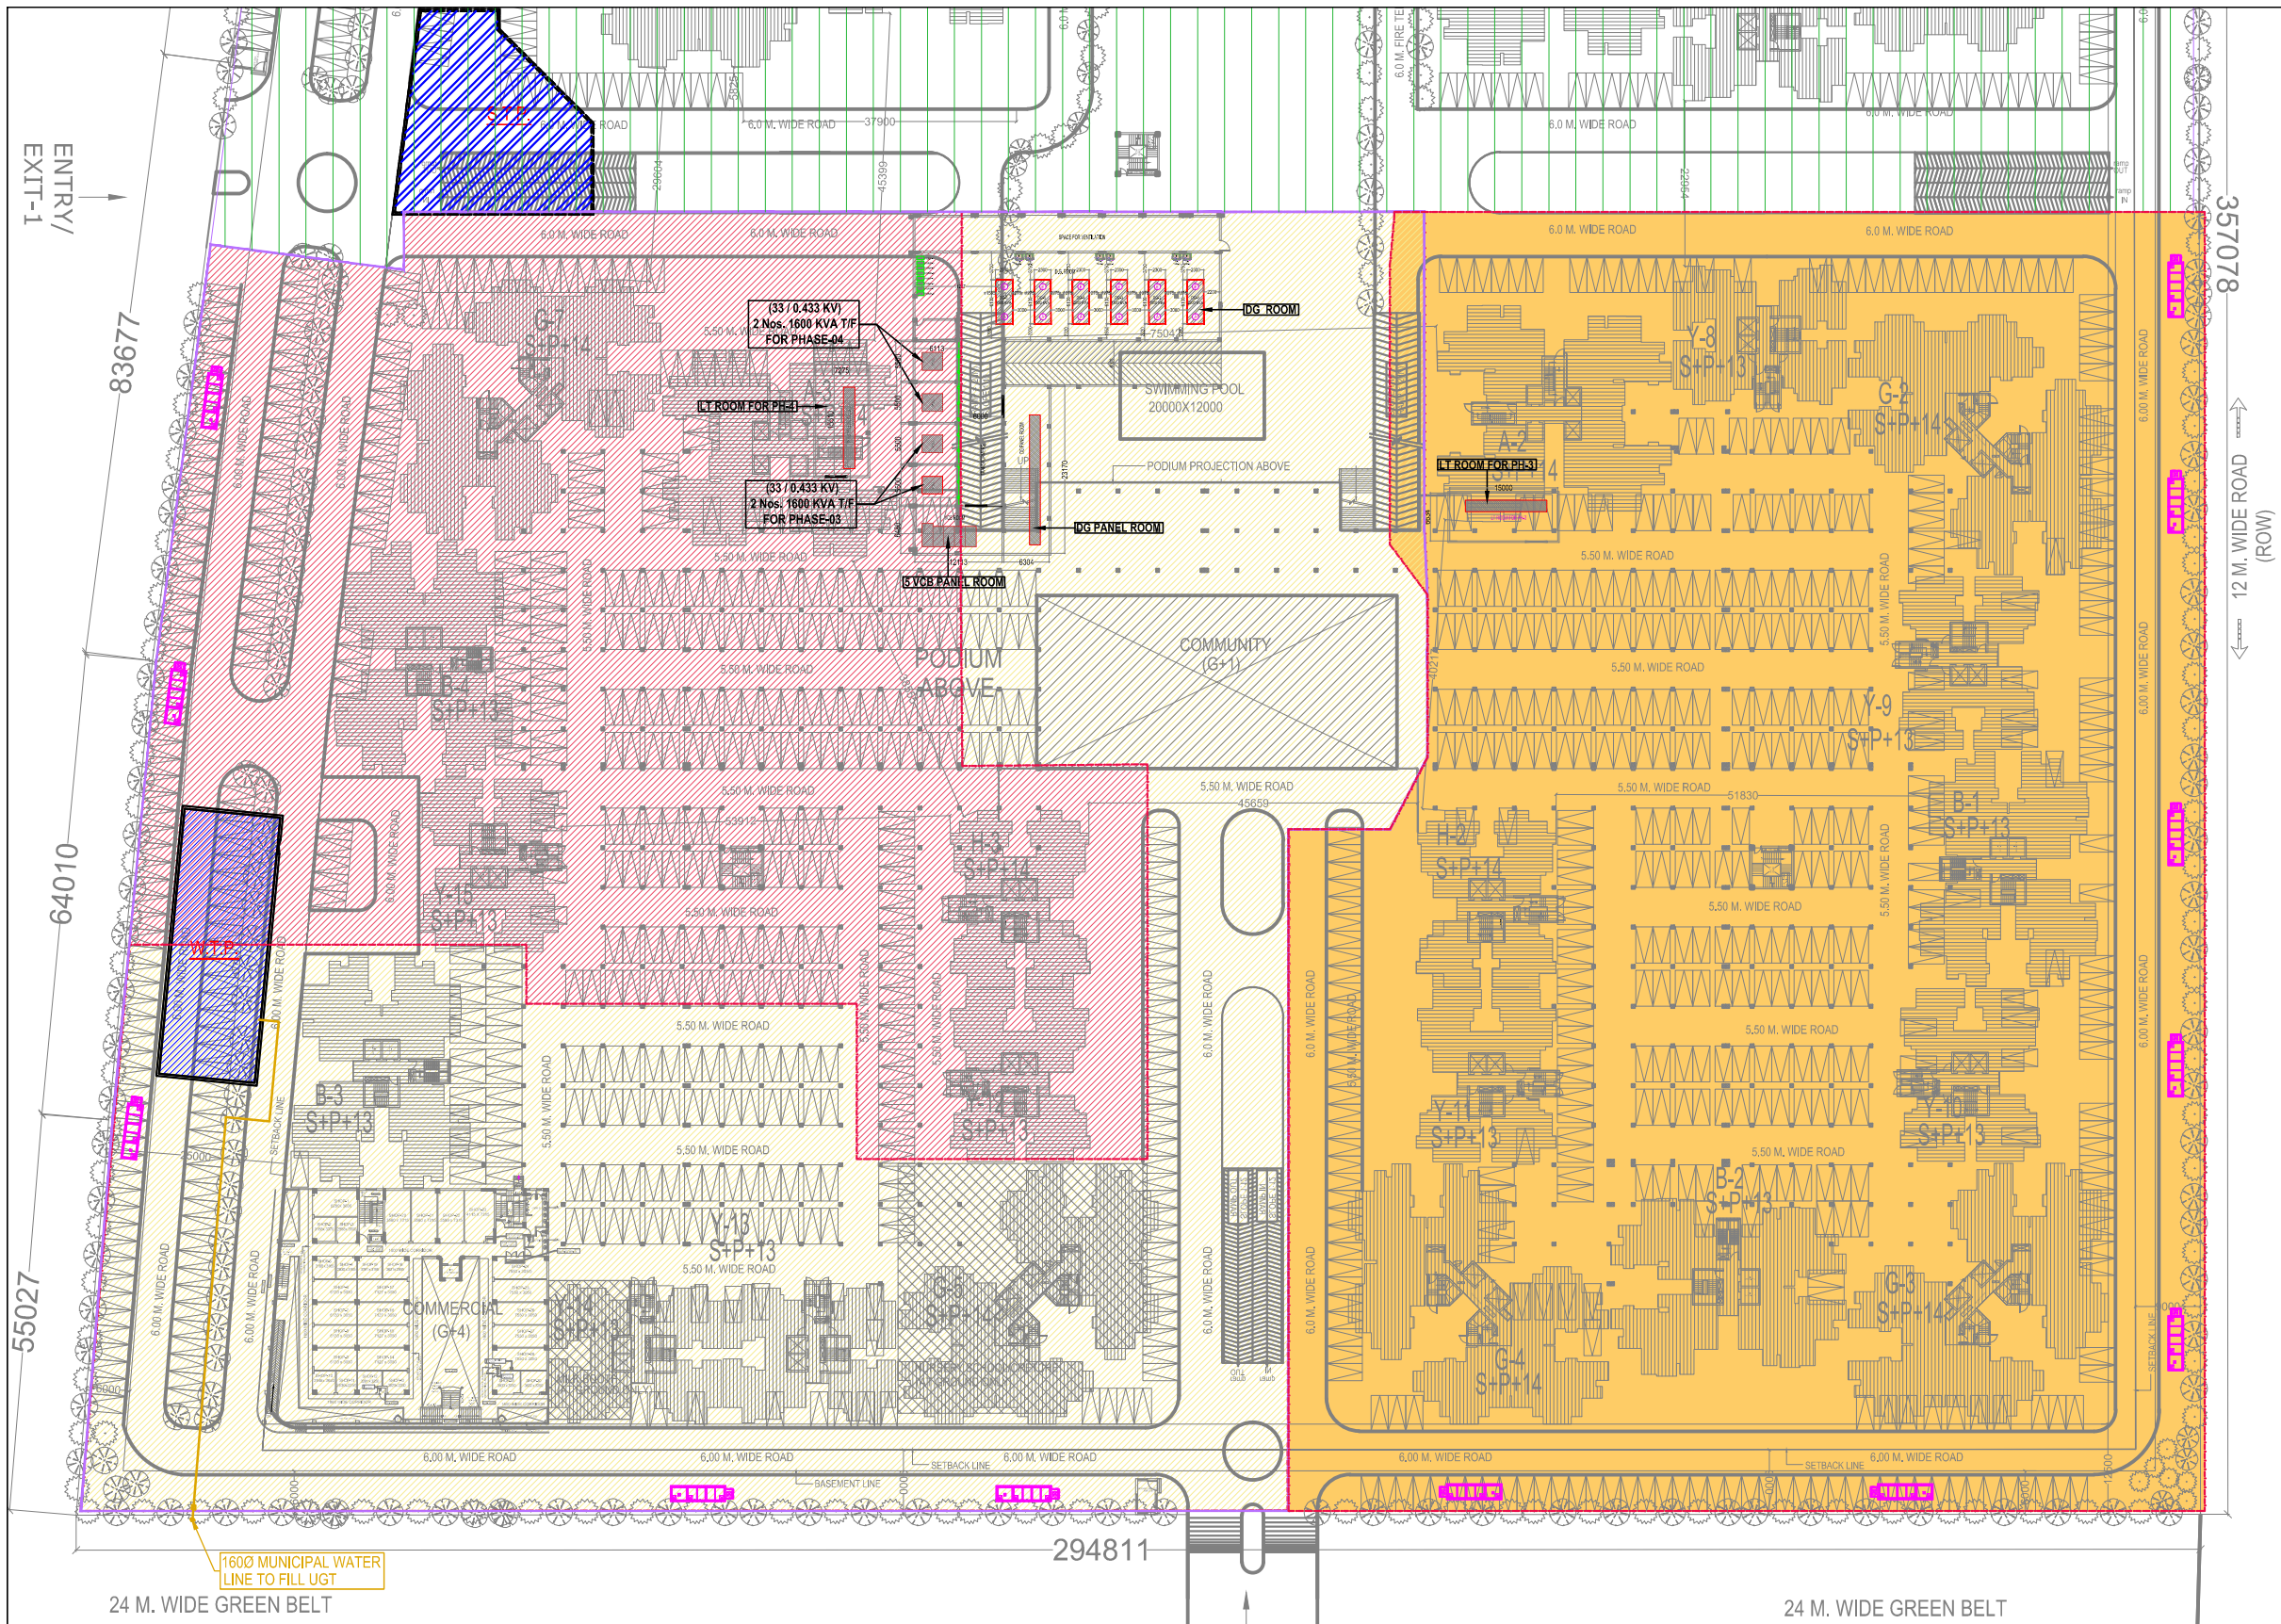

- COMPLETED PHASE
- PHASE, EROS SAMPOORNAM 1 SHOWN THUS
AREA 16,380.00 Sqm. (Approx.)
- PHASE, EROS SAMPOORNAM 2 SHOWN THUS
AREA 13,534.00 Sqm. (Approx.)
- PHASE, EROS SAMPOORNAM 3 SHOWN THUS
AREA 21,555.00 Sqm. (Approx.)

rev. no.	date	revision
project		
EROS SAMPOORNAM GROUP HOUSING at GREATER NOIDA		
title		
ELECTRICAL DRAWING (PH.-03 & PH.04)		
subtitle		
SUBSTATION & DG ROOM LAYOUT (BASEMENT PLAN)		

drawing released for	
☐ APPROVAL	☒ SUBMISSION
☐ ADVANCE COPY	☐ CONSTRUCTION
drg. no.	drawn by
CES / ES / SP / EL-06	Surjeet
scale	designed by
A1@ : 475	Ateeq Ur Rehman
date	checked by
26.10.2018	Anand Havella

architects	
VAIBHAVJAIN & ASSOCIATES	
195, RAM VIHAR, DELHI-110092	
PHONE/FAX : 42918322, 22377102	
E mail : avinash@nae.co.in, info@nae.co.in	
services consultant	
Consummate Engineering Services (P) Ltd.	
Noida Office : B - 67, Sector - 67, Noida - 201 301	
Tel : (0120) 2593500 (30 Lines)	
Lko Office : R 086, Rohtas Plumeria, Gomti Nagar, Lucknow	
Tel : (0522) 8515455	
e mail : mail@cespln, website : www.cespln	