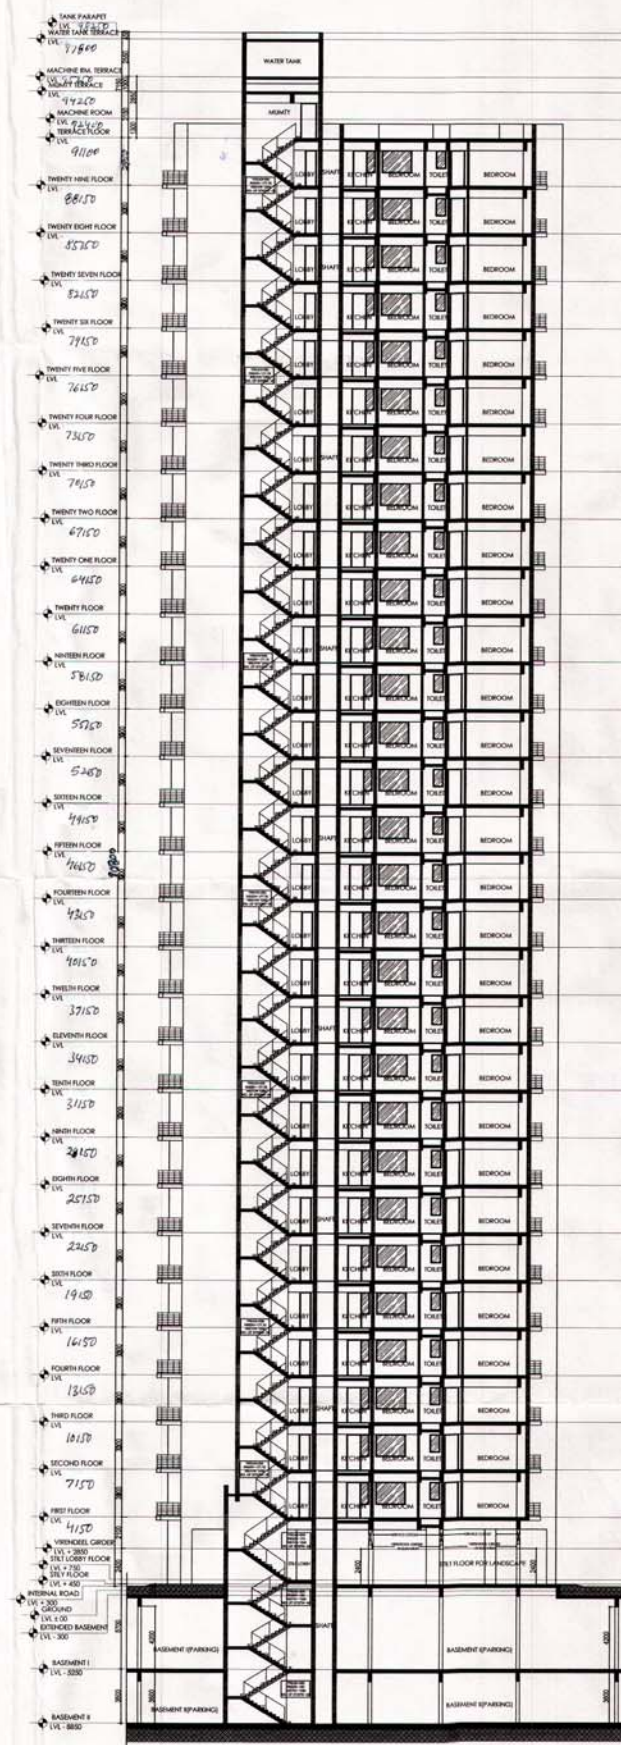
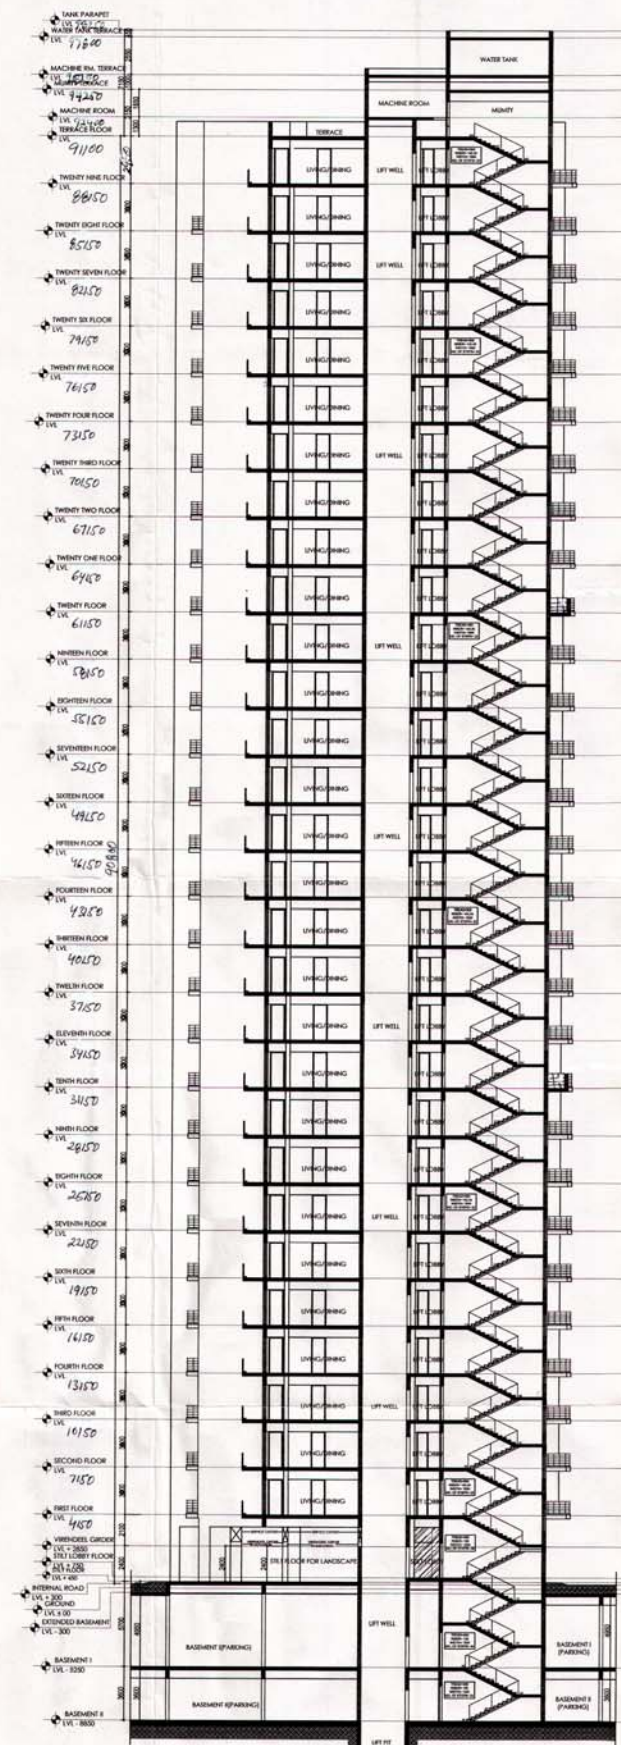


[illegible]

N-1859/T3
29-4-
5481
V5

Map for proposed Building is as per Fire Laws. Submitted for approval/lease.

Y. Anand Architect

SUBMISSION DRAWING

PROJECT:
PROPOSED PLAN FOR SPORTS CITY
AT LAND PARCEL S.C.-01/ A-2, SEC.-79,
NOIDA (U.P.) FOR M/S ARENA
SUPERSTRUCTURE PVT. LTD.

DRAWING TITLE :

TOWER - A4, A5, A6SECTIONS

For Arena Superstructures Pvt. Ltd.

Authorized Signatory

ALL INFORMATION CONTAINED
HEREIN IS UNCLASSIFIED
DATE 01/27/2001 BY 274

OWNER'S SIGNATURE _____

ARCHITECT'S SIGN

SCALE	DEALT BY	DATE -
-------	----------	--------

DEALT BY	
----------	--

DATE -

DESIGN BY

CHECKED BY

DRG. No.	
----------	--

SD-11