


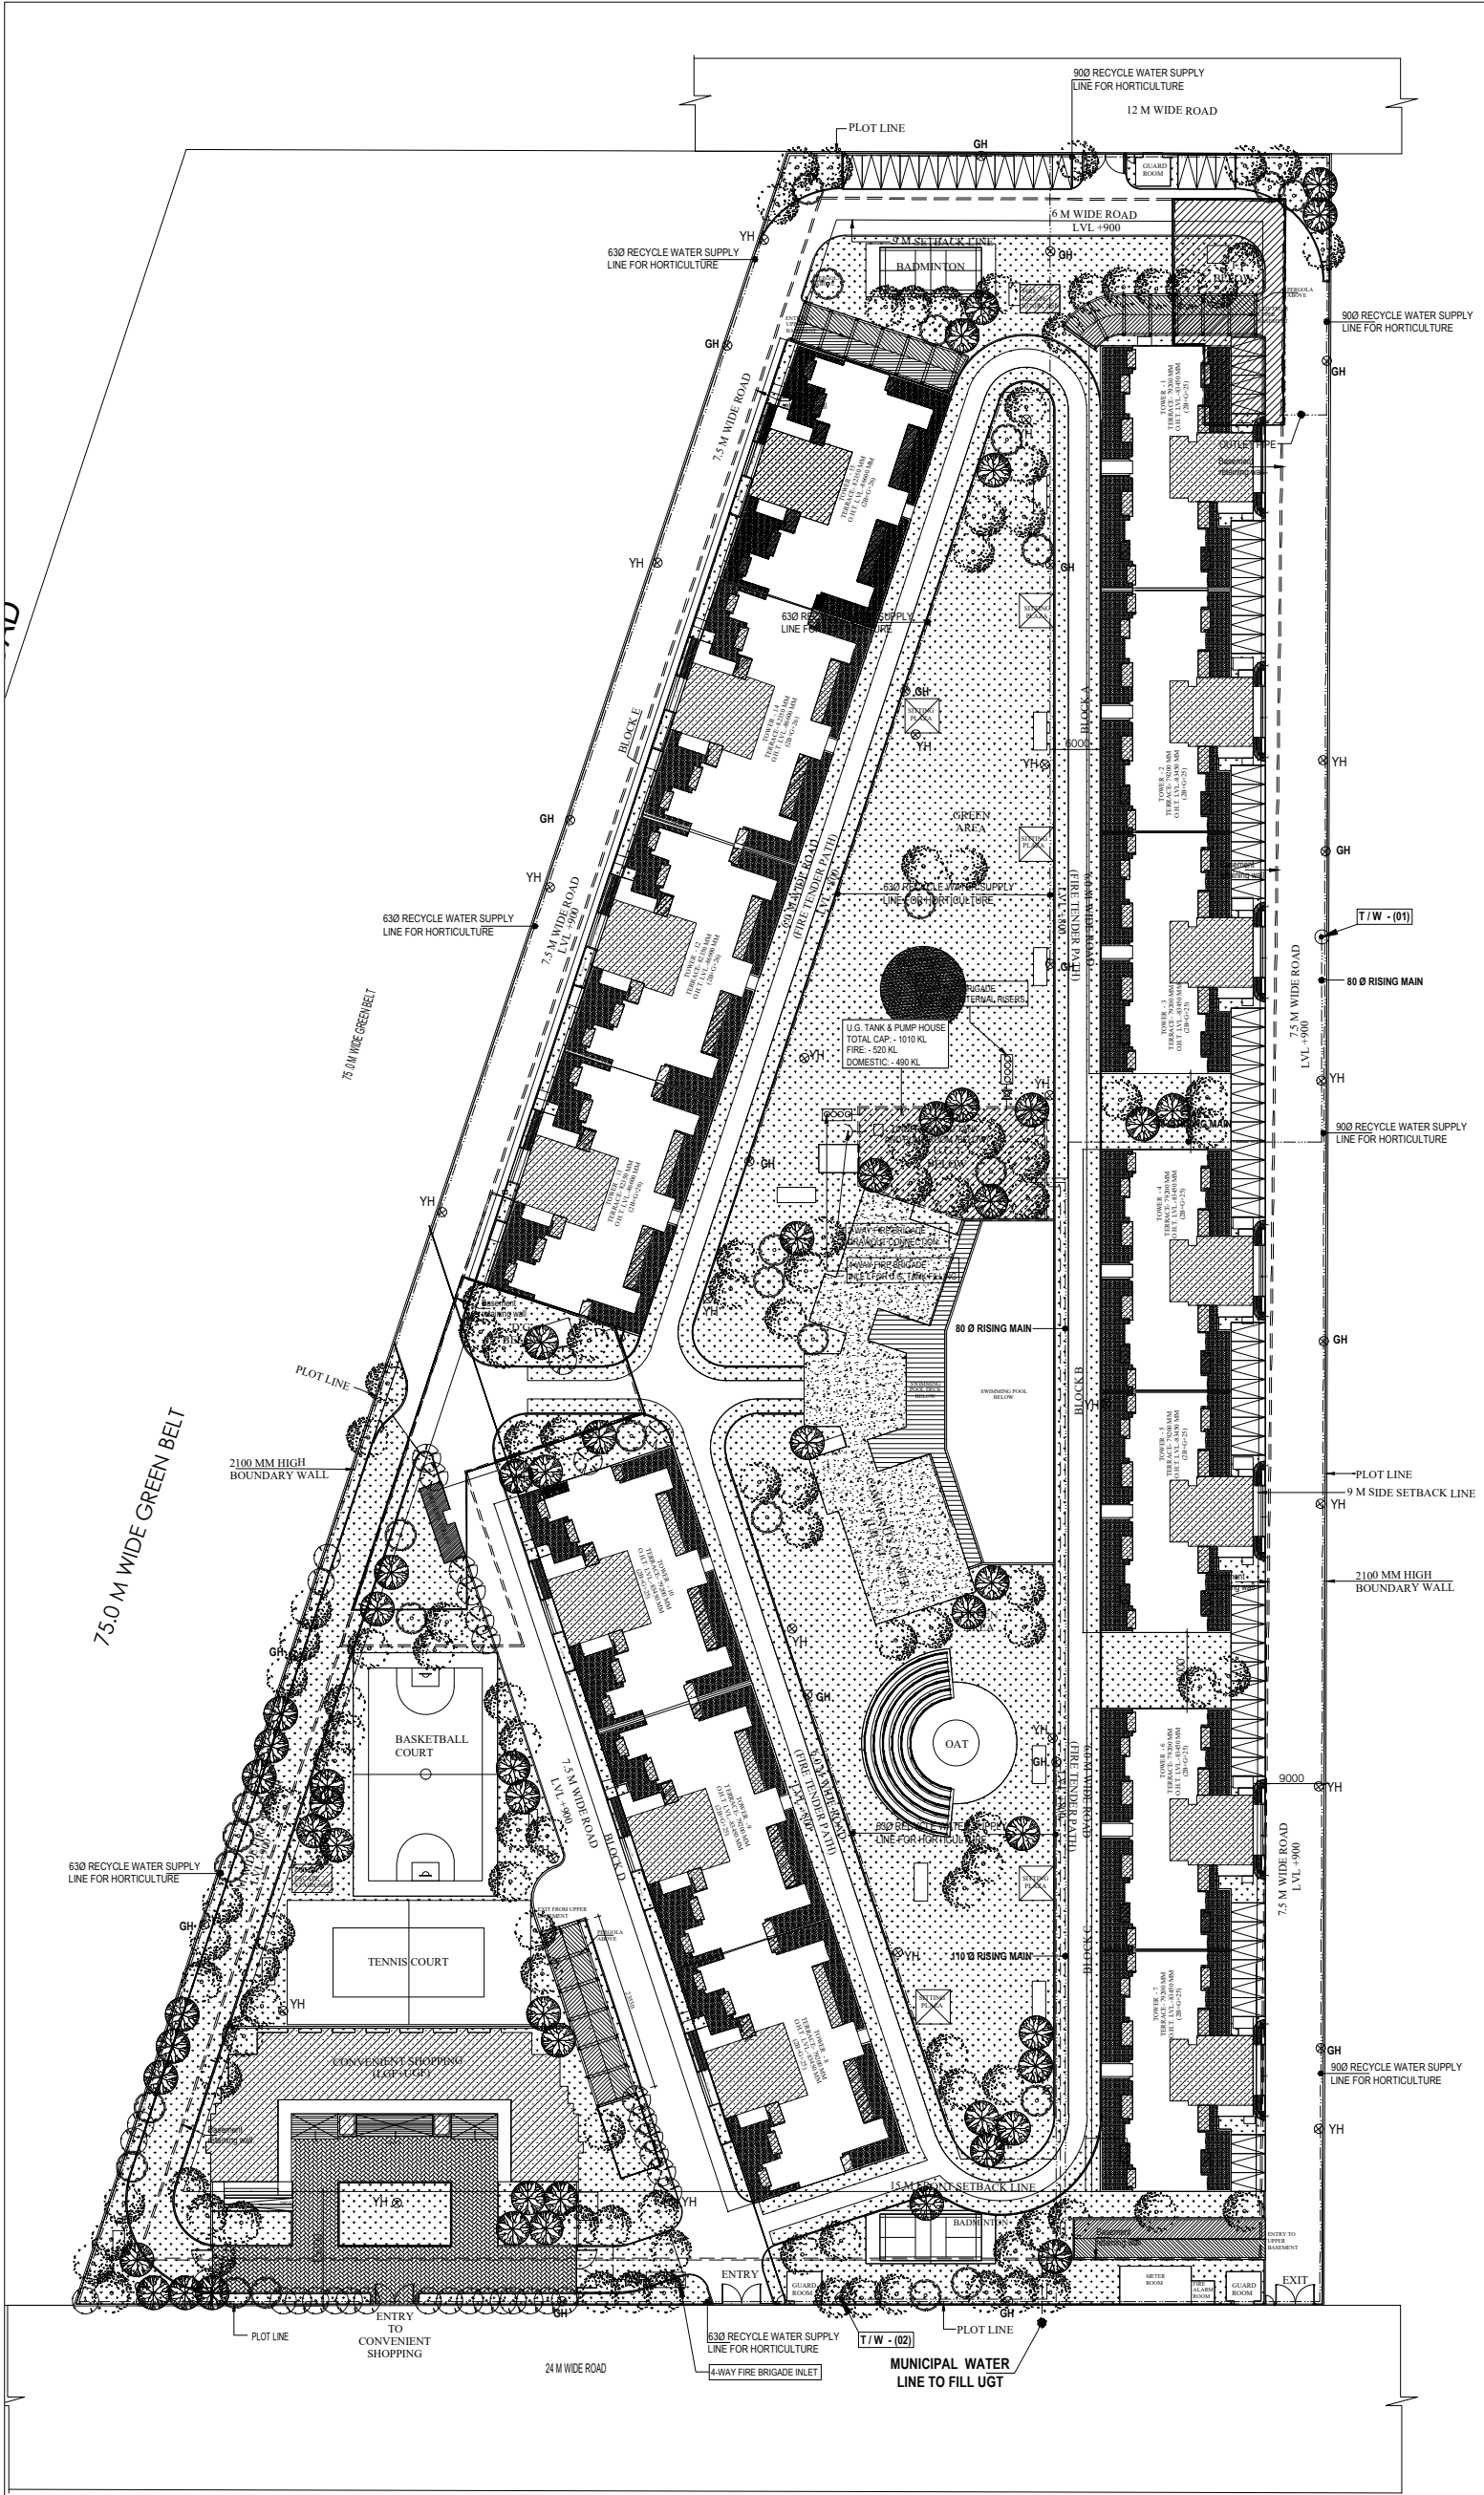

LEGEND :		
S. No.	SYMBOL	DESCRIPTION
1.	---	RISING MAIN LINE (FROM T/W TO U.G.T.)
2.	---	MUNICIPAL WATER SUPPLY PIPE LINE.
3.	---	RECYCLED WATER SUPPLY LINE FOR FLUSHING & HORTICULTURE
4.	⊙ T/W	PROPOSED TUBE WELL
5.	⊗ GH	GARDEN HYDRANT
6.	---	BASEMENT RETAINING WALL
7.	▨	RAIN WATER HARVESTING
8.	F.L.	FORMATION LEVEL
9.	I.L.	INVERT LEVEL
10.	C.L.	CONNECTION LEVEL

LEGEND : FIRE SYSTEM		
S. No.	SYMBOL	DESCRIPTION
1.	---	FIRE LINE
2.	⊗ YH	YARD HYDRANT 65 M.M. DIA. SINGLE HEADED HYDRANT VALVE WITH 2 NOS. 15 M. LONG, 65 M.M. DIA. FIRE HOSE PIPE & 1 NO. BRANCH PIPE WITH NOZZLE
3.	⊞	FIRE BRIGADE CONNECTION
4.	---	BUTTERFLY VALVE
5.	---	NONRETURN VALVE (CHECK VALVE)
6.	---	ISOLATING VALVE WITH MASONARY CHAMBER

SHEET TITLE	
DEVELOPMENT WORK PLAN	
OWNER :	
STARCITY BUILDCON PRIVATE LIMITED PLOT NO. GH-14 SECTOR 01 GREATER NOIDA	
PROJECT :	
PROPOSED GROUP HOUSING AT PLOT NO. GH-14 SECTOR 01 GREATER NOIDA	
CONSULTANTS	
Consummate Engineering Services (P) Ltd. Noida Office : B - 67, Sector - 67, Noida - 201 301 Tel : (0120) 2303500 (30 Lines) Lko. Office : R 006, Rohtas Plumeria, Gomti Nagar, Lucknow e mail : mail@cespi.in, website : www.cespi.in	

ARCHITECT'S SIGNATURE			
OWNER'S SIGNATURE			
DEALT BY	SCALE - 1 : 450	DRG. NO.	NORTH
CHECKED BY	DATE -		