


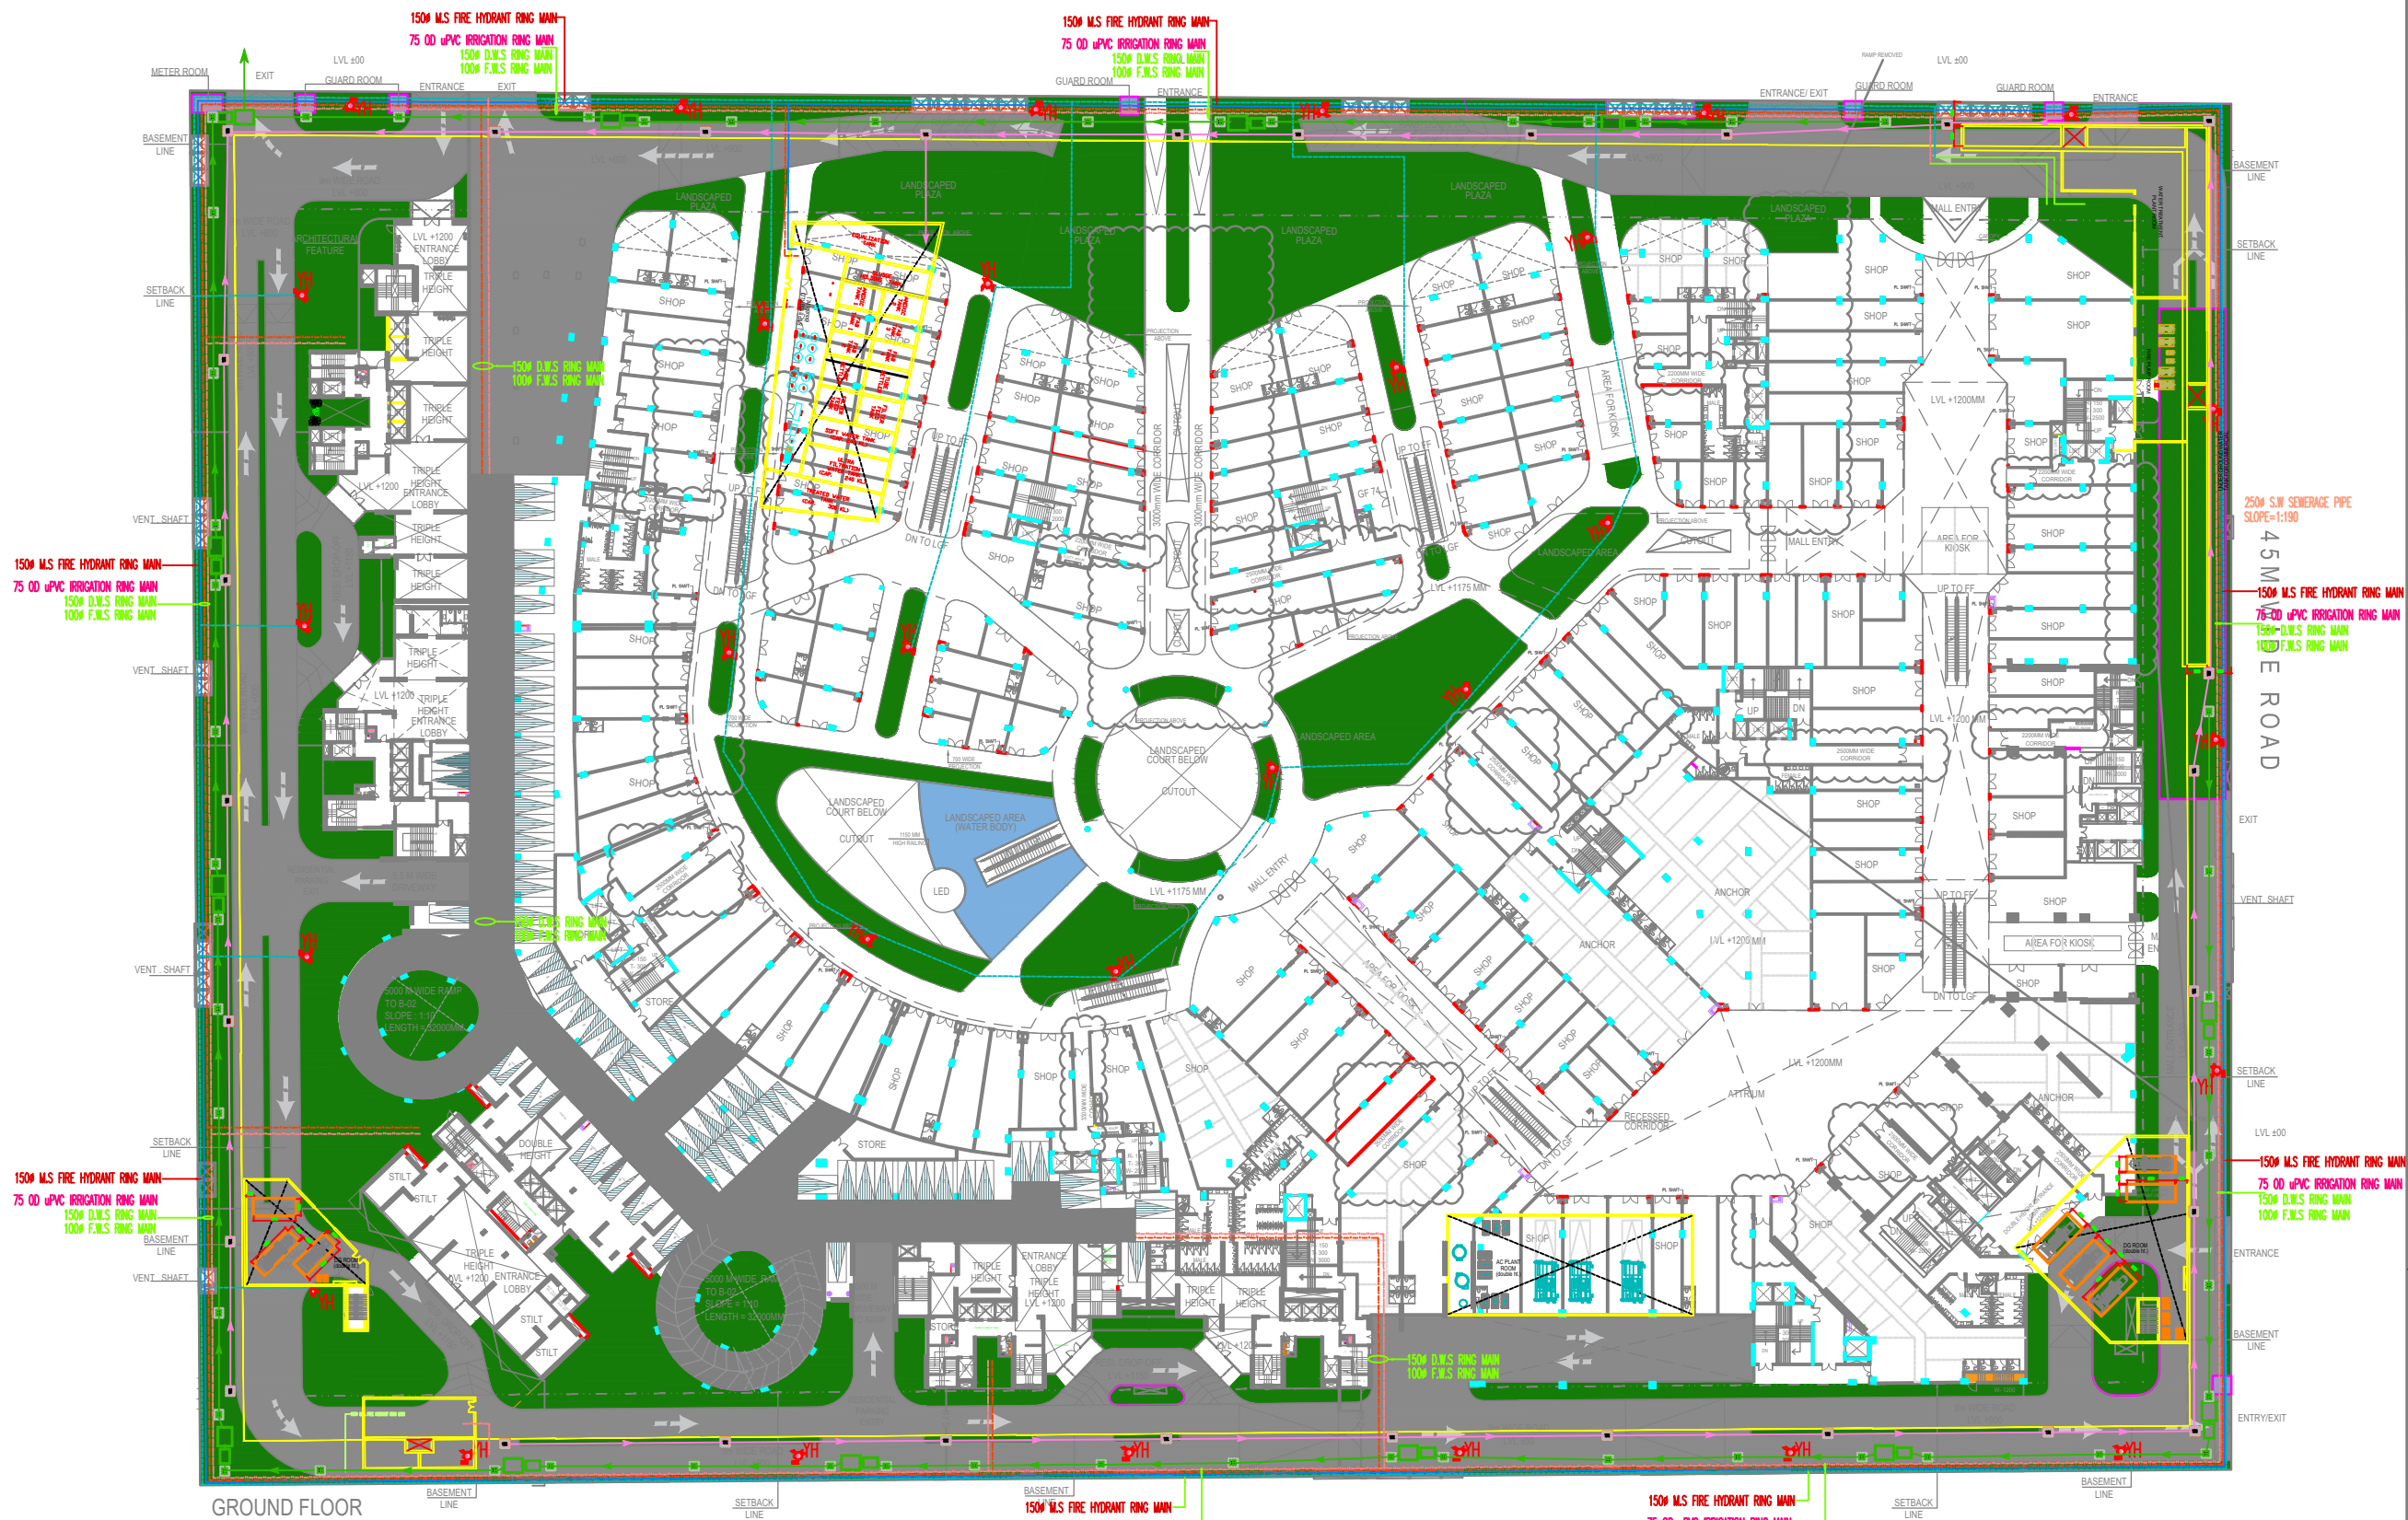


LEGEND FOR WATER SUPPLY	
	GARDEN HYDRANT
	BALL VALVE / BUTTER FLY VALVE
	NON-RETURN VALVE
	DOMESTIC WATER SUPPLY LINE
	FLUSHING WATER SUPPLY LINE
	IRRIGATION LINE

LEGEND FOR FIRE SUPPLY	
	YARD HYDRANT WITH HOSE BOX
	1500 MS FIRE RING MAIN
	BALL VALVE / BUTTER FLY VALVE
	NON-RETURN VALVE

LEGEND FOR SEWERAGE SUPPLY	
	MANHOLE FOR SEWER
	SEWERAGE PIPE

LEGEND FOR DRAINAGE SUPPLY	
	DRAINAGE MANHOLE
	DRAINAGE PIPE

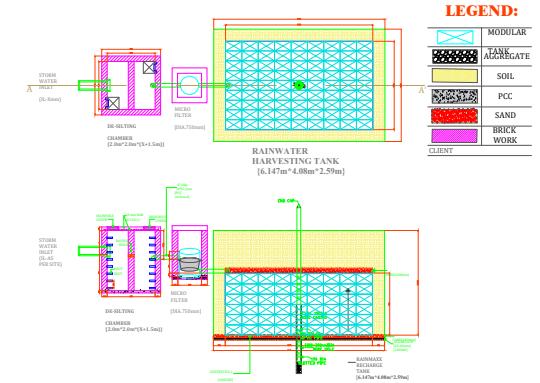

SITE PLAN (DEVELOPMENT PLAN)

PROJECT
PROPOSED COMMERCIAL BUILDING
ON PLOT NO. 1 SECTOR - 94, NOIDA
FOR LAVISH BUILDMART PVT. LTD.

OWNERS SIGN	ARCHITECTS SIGN

CONSULTANTS	TECHNICAL
STRUCTURE : PROJECTS CONSULTANTS	
MEP : LANDSCAPE:	V CONSULTING CONFLUENCE

CONSULTANT

