


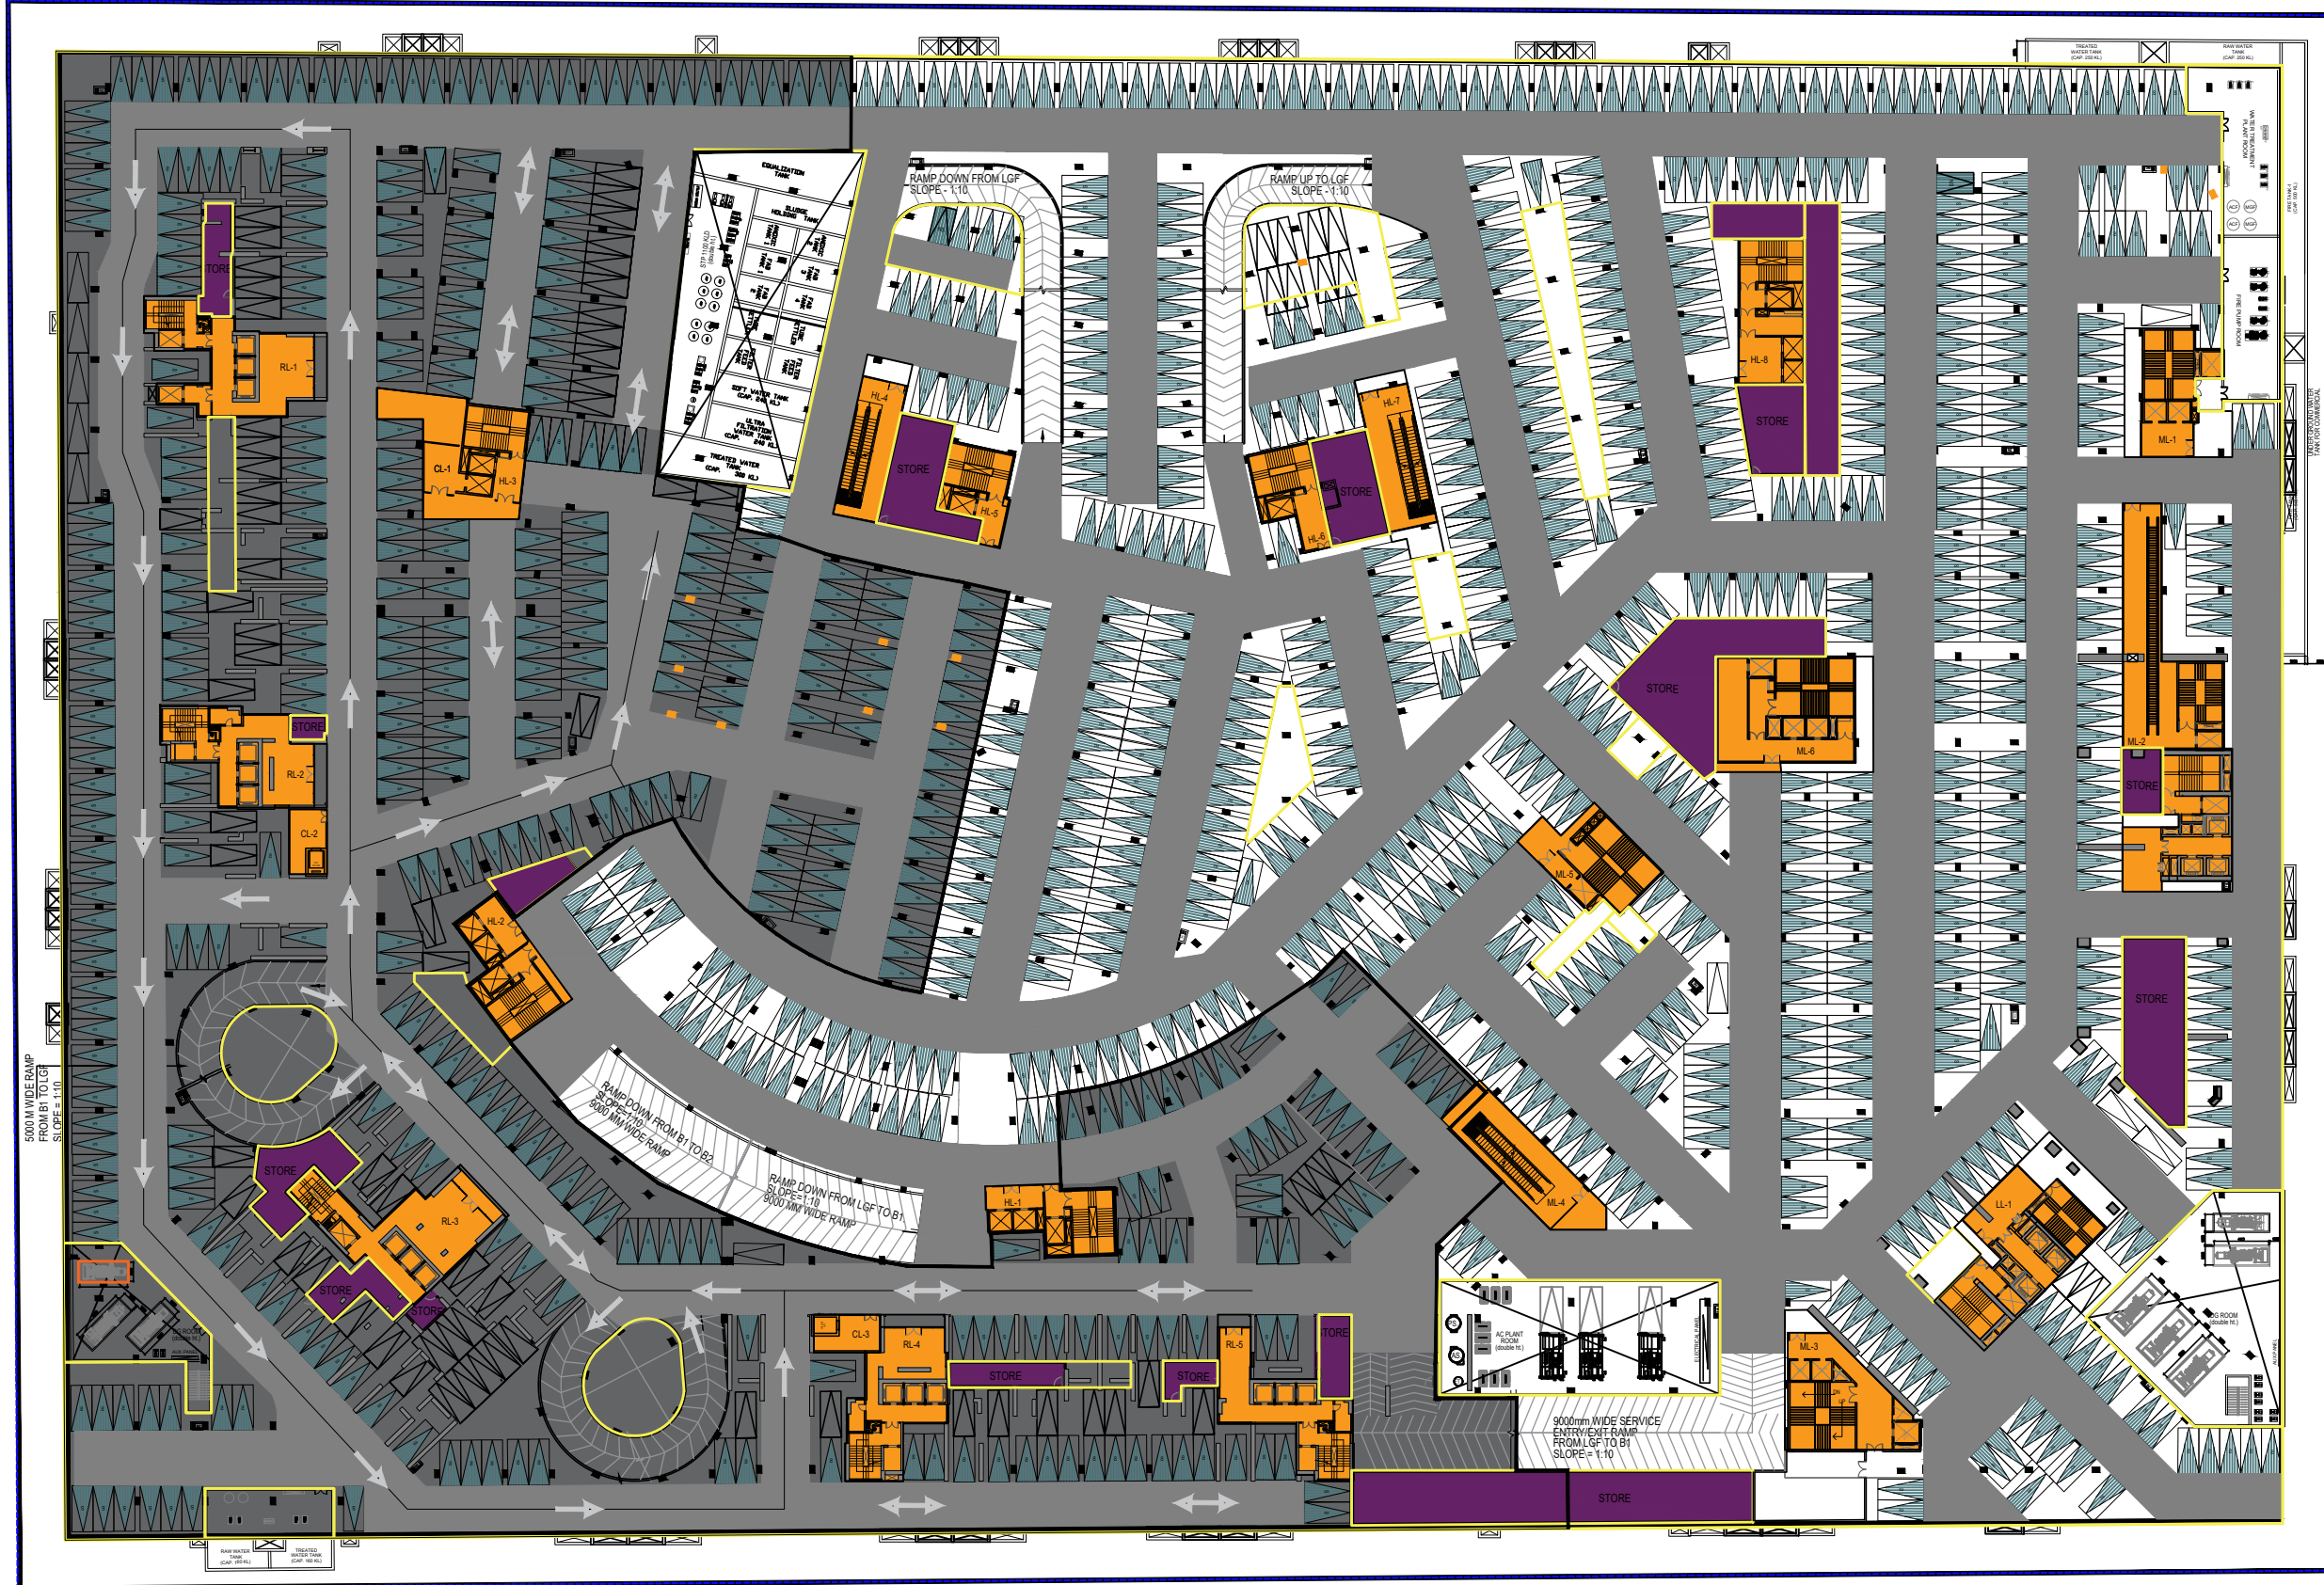

BASEMENT ELECTRICITY SUPPLY PLAN

PROJECT
 PROPOSED COMMERCIAL BUILDING
 ON PLOT NO. 1 SECTOR - 94 , NOIDA
 FOR LAVISH BUILD MART PVT. LTD.

OWNERS SIGN ARCHITECTS SIGN

CONSULTANTS
STRUCTURE : TECHNICAL
PROJECTS CONSULTANTS
MEP : V CONSULTING
LANDSCAPE: CONFLUENCE

CONSULTANT



Confluence

B-121, NFC Ph. +91-11-26925884 cca@inconfluence.com Member of IBCB
 N.D-65, INDIA Ph. +91-11-40564769 www.inconfluence.com ISO - 9001 : 2000
 architecture urban design hospitality interiors