


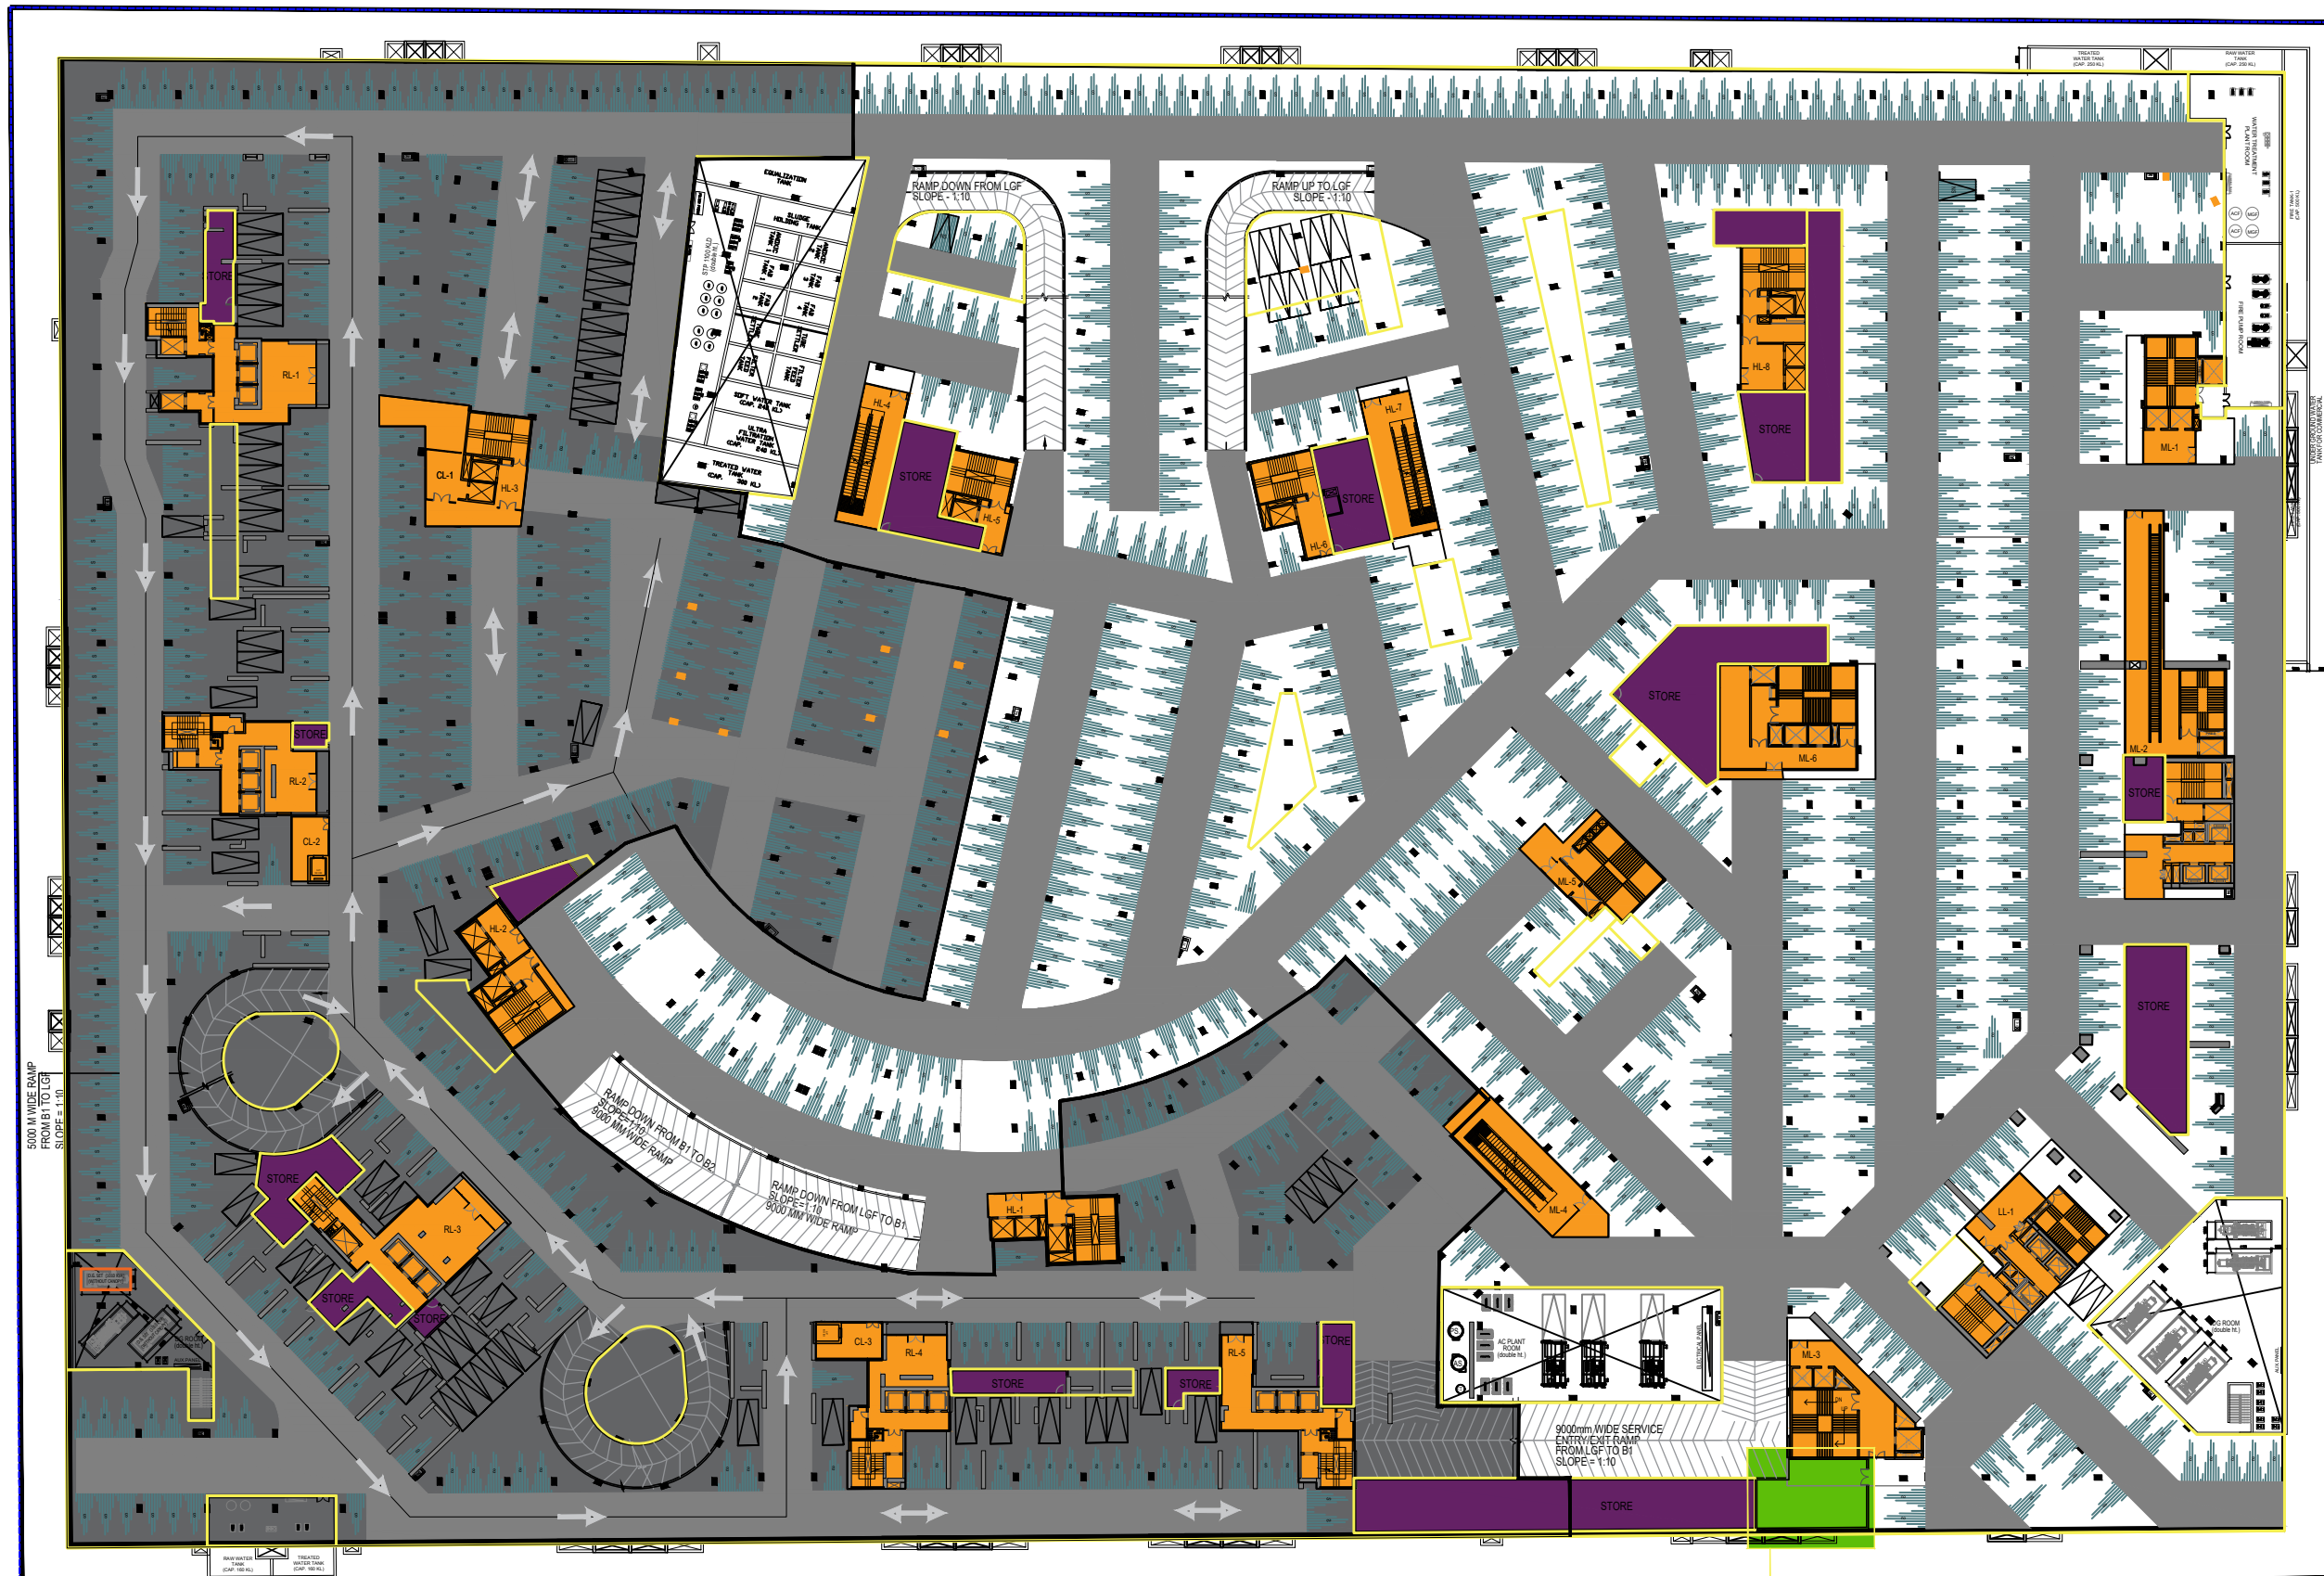

AREA FOR SERVICES
(ORGANIC WASTE CONVERTER LOCATION PLAN)

BASEMENT PLAN (WEST DISPOSAL PLAN)

PROJECT
PROPOSED COMMERCIAL BUILDING
ON PLOT NO. 1 SECTOR - 94 , NOIDA
FOR LAVISH BUILD MART PVT. LTD.

OWNERS SIGN ARCHITECTS SIGN

CONSULTANTS
STRUCTURE :
PROJECTS CONSULTANTS
MEP :
LANDSCAPE :
TECHNICAL
V CONSULTING
CONFLUENCE

CONSULTANT



B-421, NFC Ph- +91-11-26925684 ccs@inconfluence.com Member of IGCBC
N.D-65,INDIA Ph- +91-11-40564768 www.inconfluence.com ISO - 9001 : 2000
architecture urban design hospitality interiors