


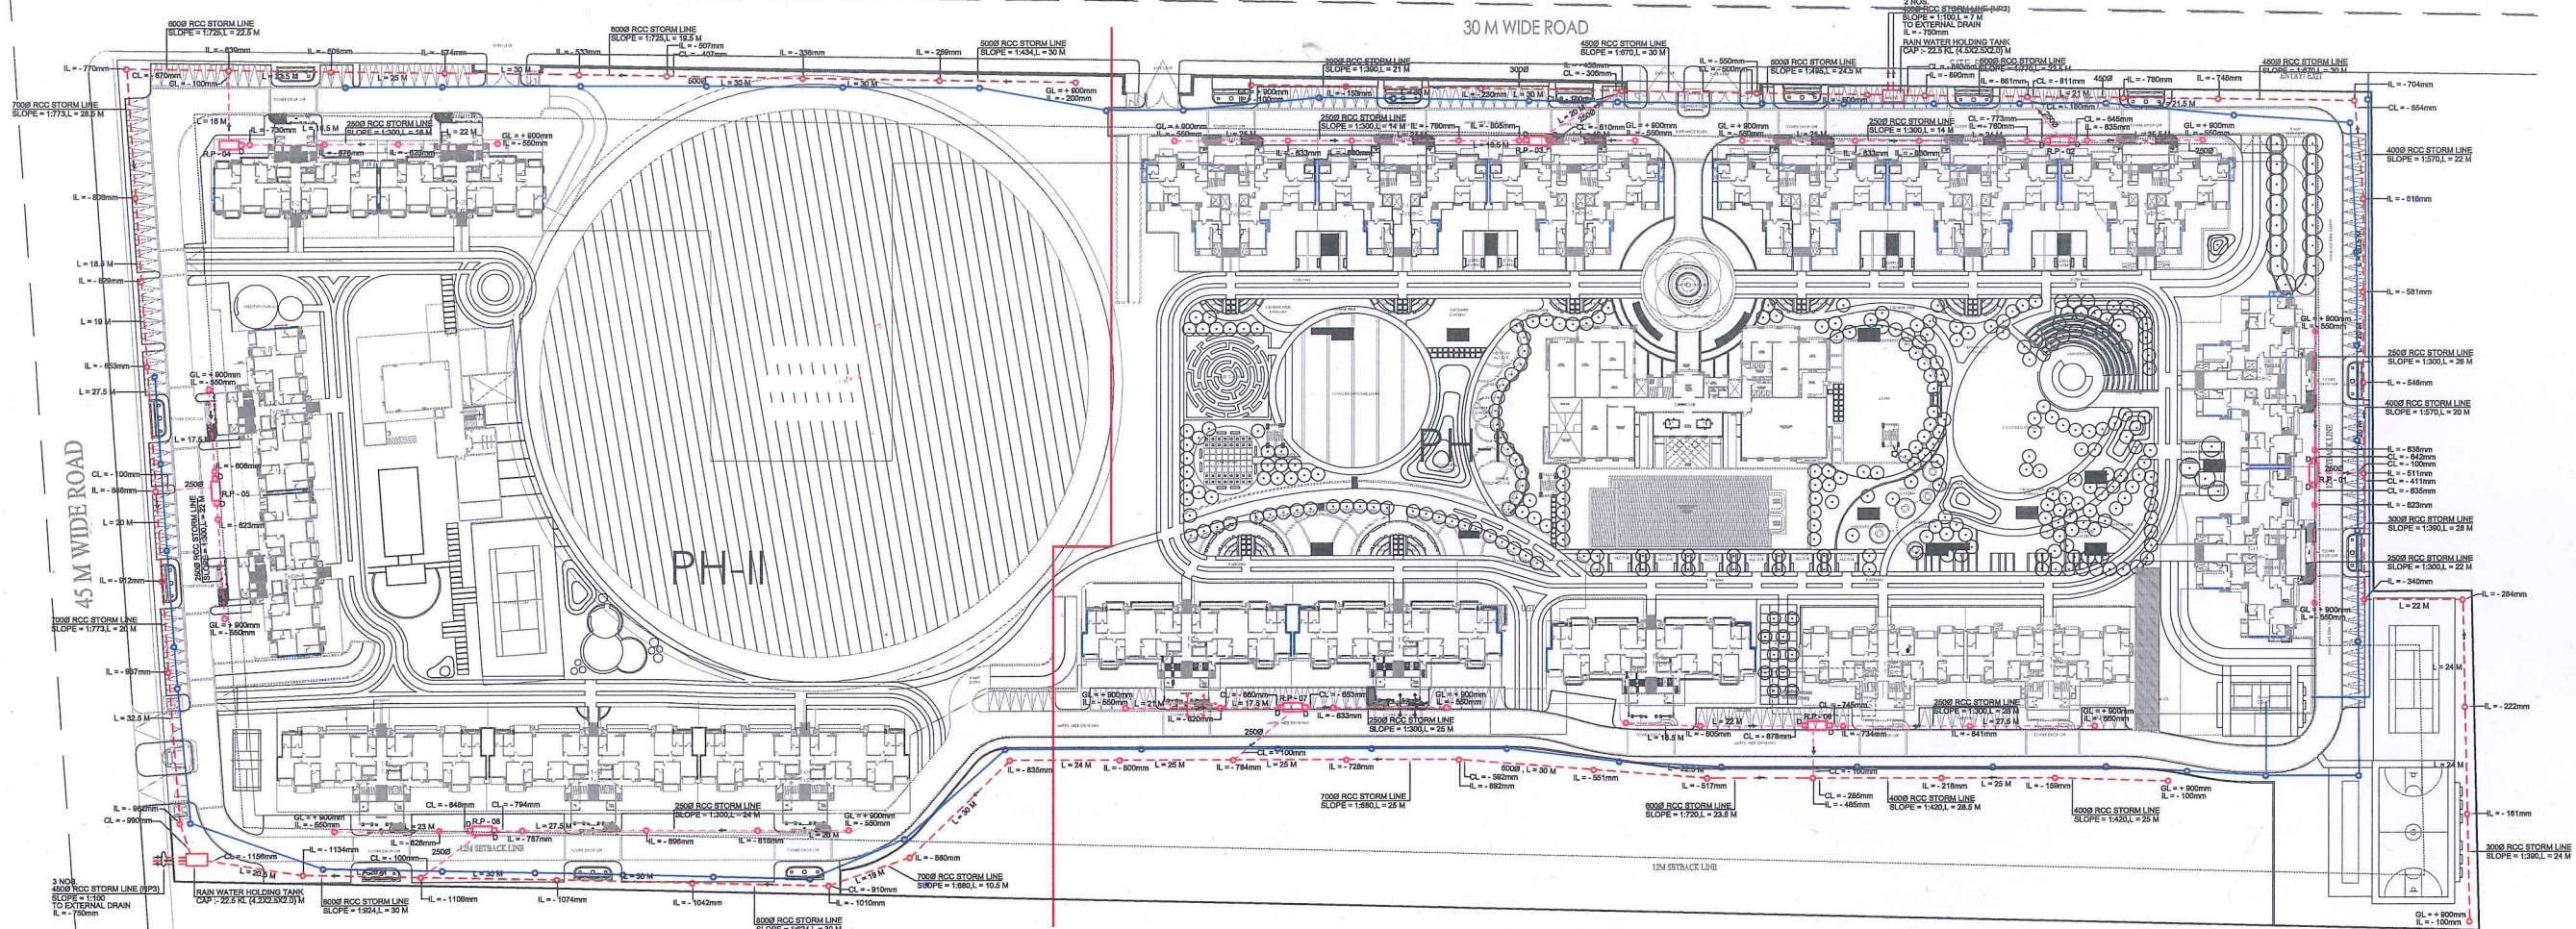

SIZE OF MANHOLE WITH
REFERENCE TO DEPTH

DEPTH	SIZE OF M.H.
0.91m TO 1.67m	910mm DIA
1.68m TO 2.29m	1220mm DIA
2.30m TO 9.00m	1520mm DIA

LEGEND :-

○	MANHOLE
—	STORM WATER LINE FOR SURFACE
—	SEWER LINE
—	STORM WATER LINE FOR ROOF
G.L.	GROUND LEVEL
C.L.	CONNECTION LEVEL
I.L.	INVERT LEVEL
L	LENGTH IN METER
R.P	RECHARGE PIT (4.0X2.0X3.0) M
D	DESILTING CHAMER

PROJECT
LE GRANDIOSE

SEWER & STORM WATER
LAYOUT