




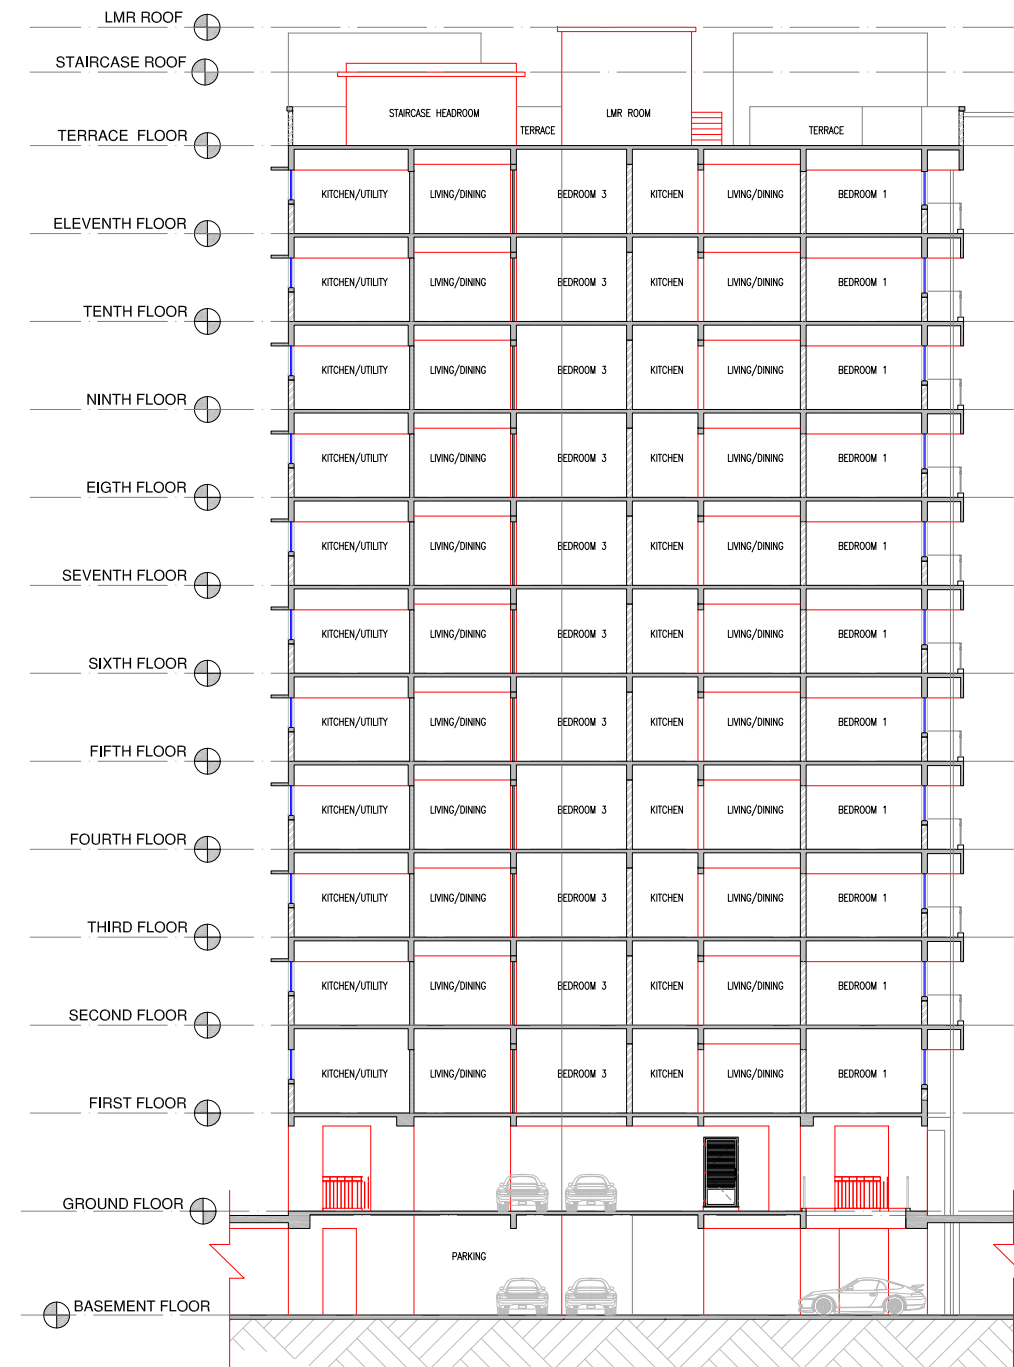

01 SECTION 1-1
SCALE NTS

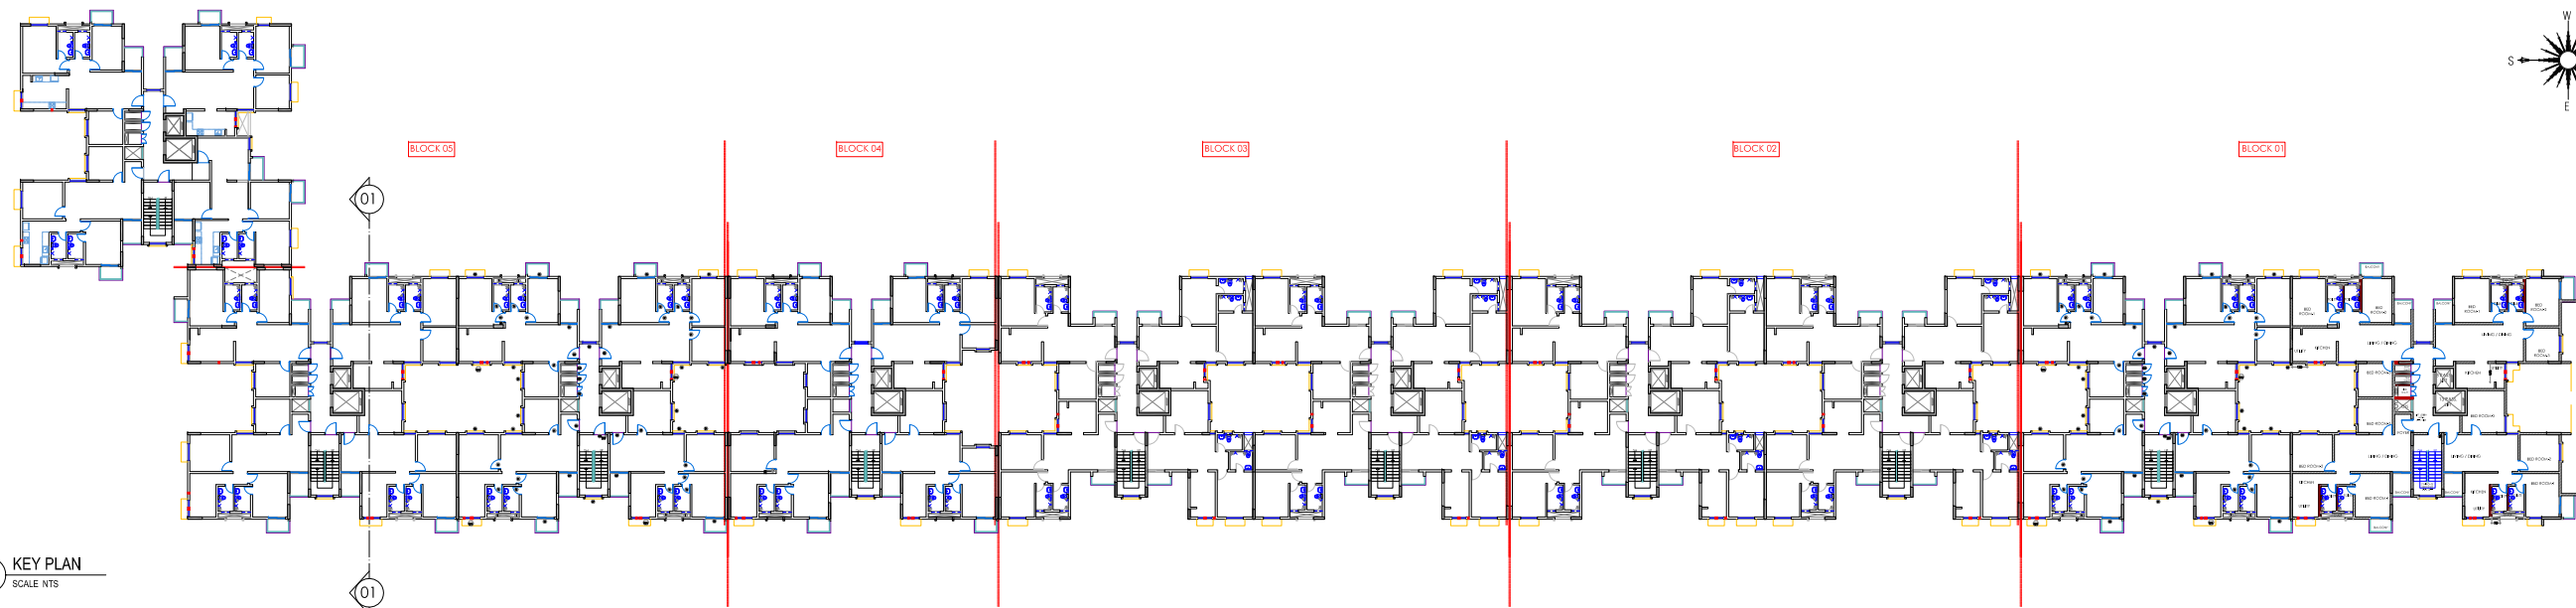

02 KEY PLAN
SCALE NTS

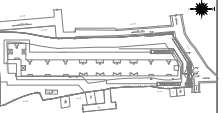

- NOTES :**
1. ALL DIMENSIONS IN MM.
 2. LEVELS INDICATED SHALL BE CHECKED AT SITE.
 3. FOLLOW WRITTEN DIMENSIONS.
 4. ANY DISCREPANCY NOTED IN THE DRS SHOULD BE BROUGHT TO THE NOTICE OF THE ARCHITECT/STR. CONSULTANT BEFORE EXECUTION.
 5. ALL STRUCTURAL DRGS ARE TO BE IN CONJUNCTION WITH ARCHITECTURAL DRGS.
 6. FOR DETAILS OF ELEC./TEL. & ALL SHAPTS REF. DETAIL DRGS ISSUED FROM (M&E) CONSULTANT.
 7. FOR LOCATION OF SLEEVES IN BEAMS & SUNKEN PORTIONS ETC REF DETAIL DRGS ISSUED FROM (M&E) CONSULTANT.
 8. FOR LOCATION & DETAILS OF DRAINS TRENCHES MANHOLES ETC. REF DETAIL DRGS ISSUED FROM (M&E) CONSULTANT.

SL. NO. DATE REVISIONS BY OKD.

REVISIONS

REV. NO.

CLIENT

H.V. VENTURES PROJECTS PVT LTD
NO.28, SHANKARAJITT ROAD,
BASAVANAGUDI,
BANGALORE-560004,
Tel: 91 80 4148922021
www.habitatventures.com

ARCHITECT

MYBIRDIE SOLUTIONS LLP
(HABITAT VENTURES ENTITY)
NO.28, SHANKARAJITT ROAD,
BASAVANAGUDI,
BANGALORE-560004,
Tel: 91 80 4148922021

STRUCTURAL CONSULTANT

SPECS
382, 'PEARL RACHEL'
FIRST FLOOR, MARGOSA ROAD
MALESWARAM, BENGALURU
PIN-560003 PH:080-23348799.

ELECTRICAL CONSULTANT

EDA CONSULTANCY SERVICES LLP
47/2nd FLOOR, 91 FEET ROAD,
HANDMANTHANAGAR,
BANGALORE-560015
PH:080-26608362
Email: info@edaconsult.com

P&E AND FPS CONSULTANTS

ADITHI Building Service Consultants
4th Floor, 4th Road,
Bangalore - 560002
Tel: Phone: 080-22220065 / 4000040
Email: info@adithiconsultants.com

PROJECT TITLE

HABITAT ILUMINAR

JOB TITLE

PROPOSED RESIDENTIAL APARTMENT AT
MYLASANDRA VILLAGE, BANGALORE-560059

ARCHITECTURAL DRAWING

PROJECT ARCHITECT

DATE

FOR NO.

SCALE

SHEET NO.

DESIGNED BY

CHECK BY

DRAWING TITLE

APARTMENT SECTION