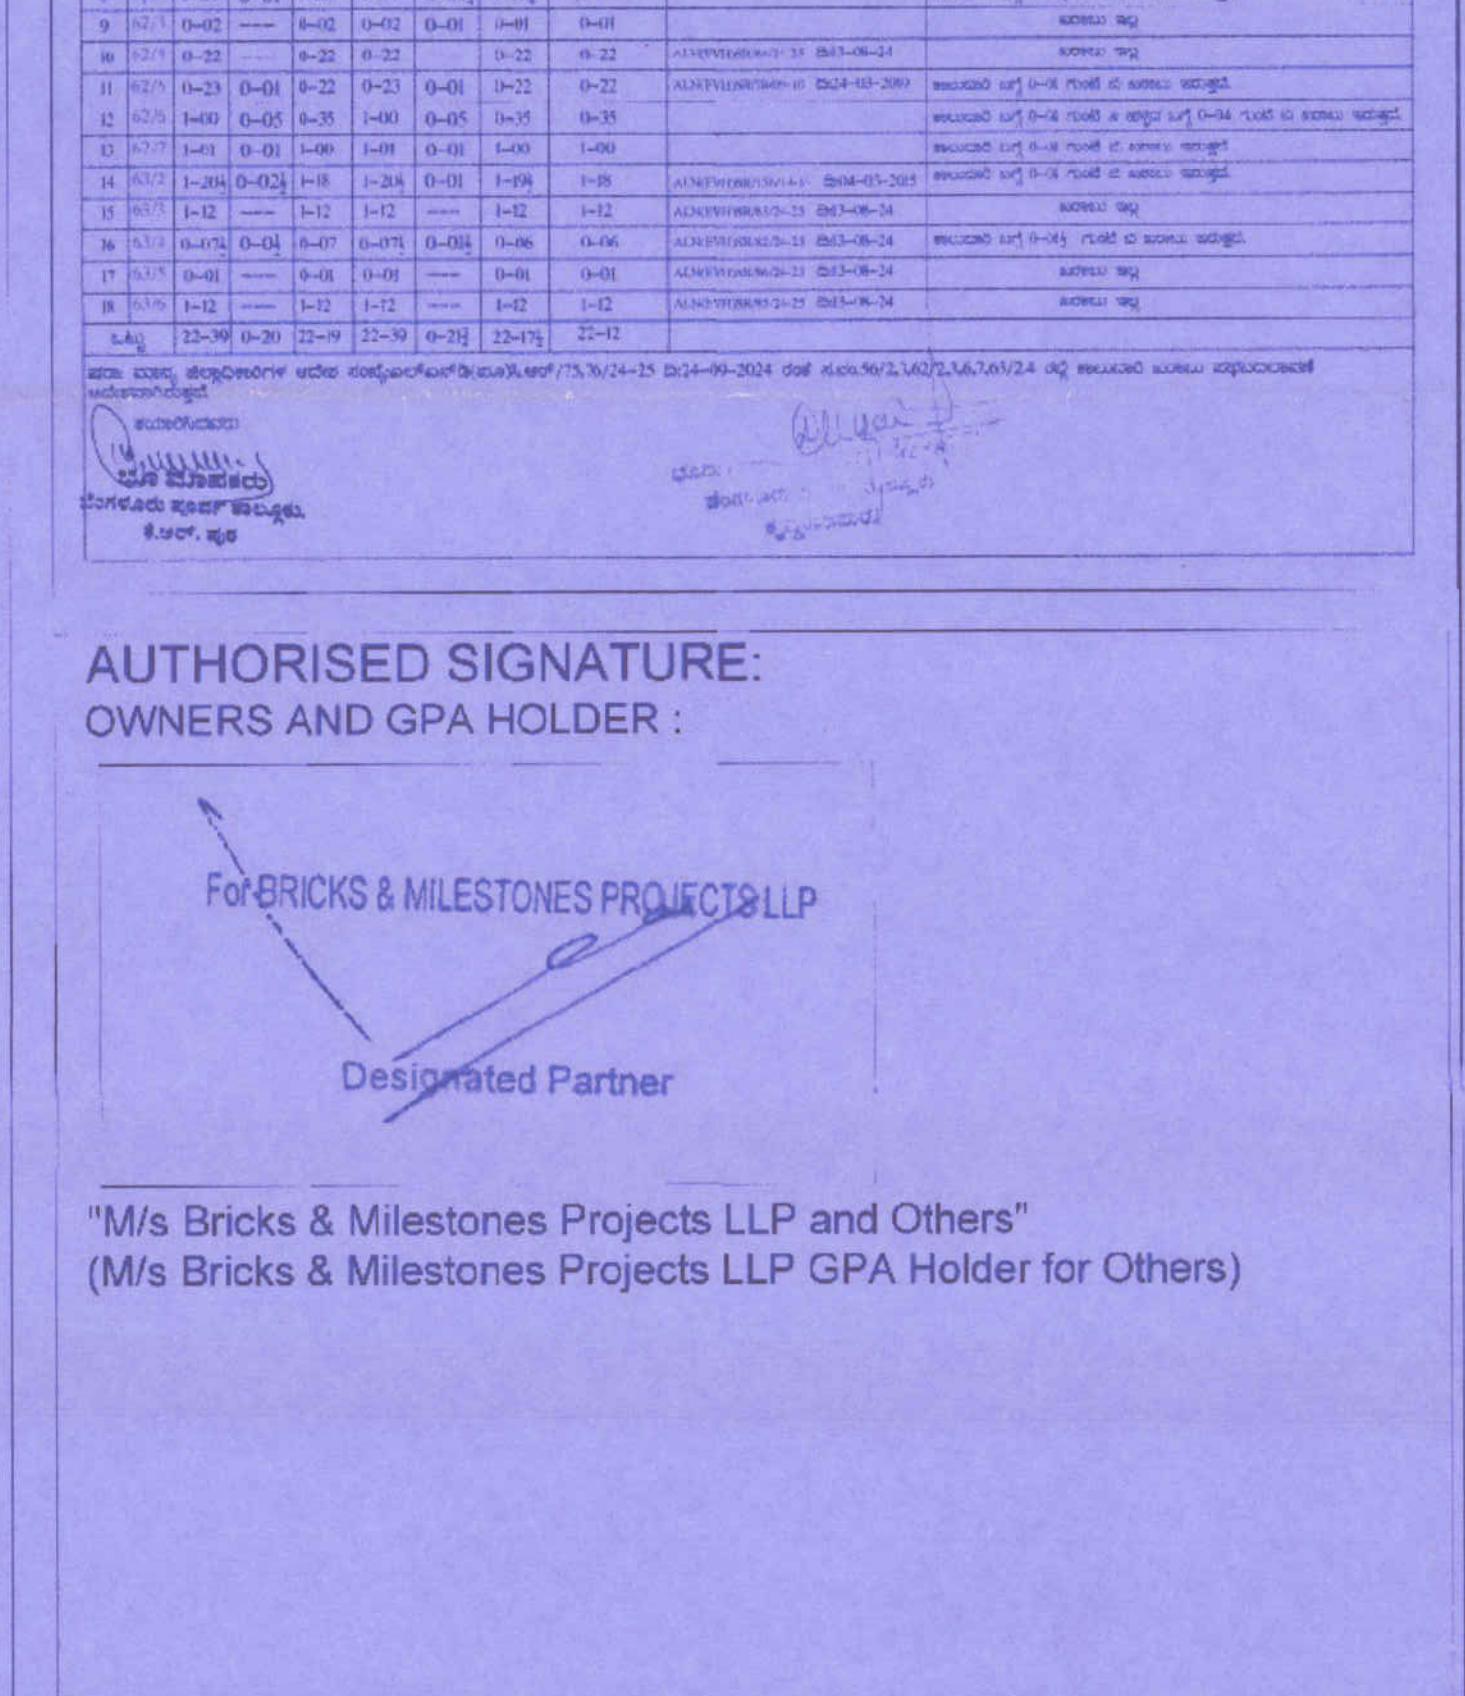
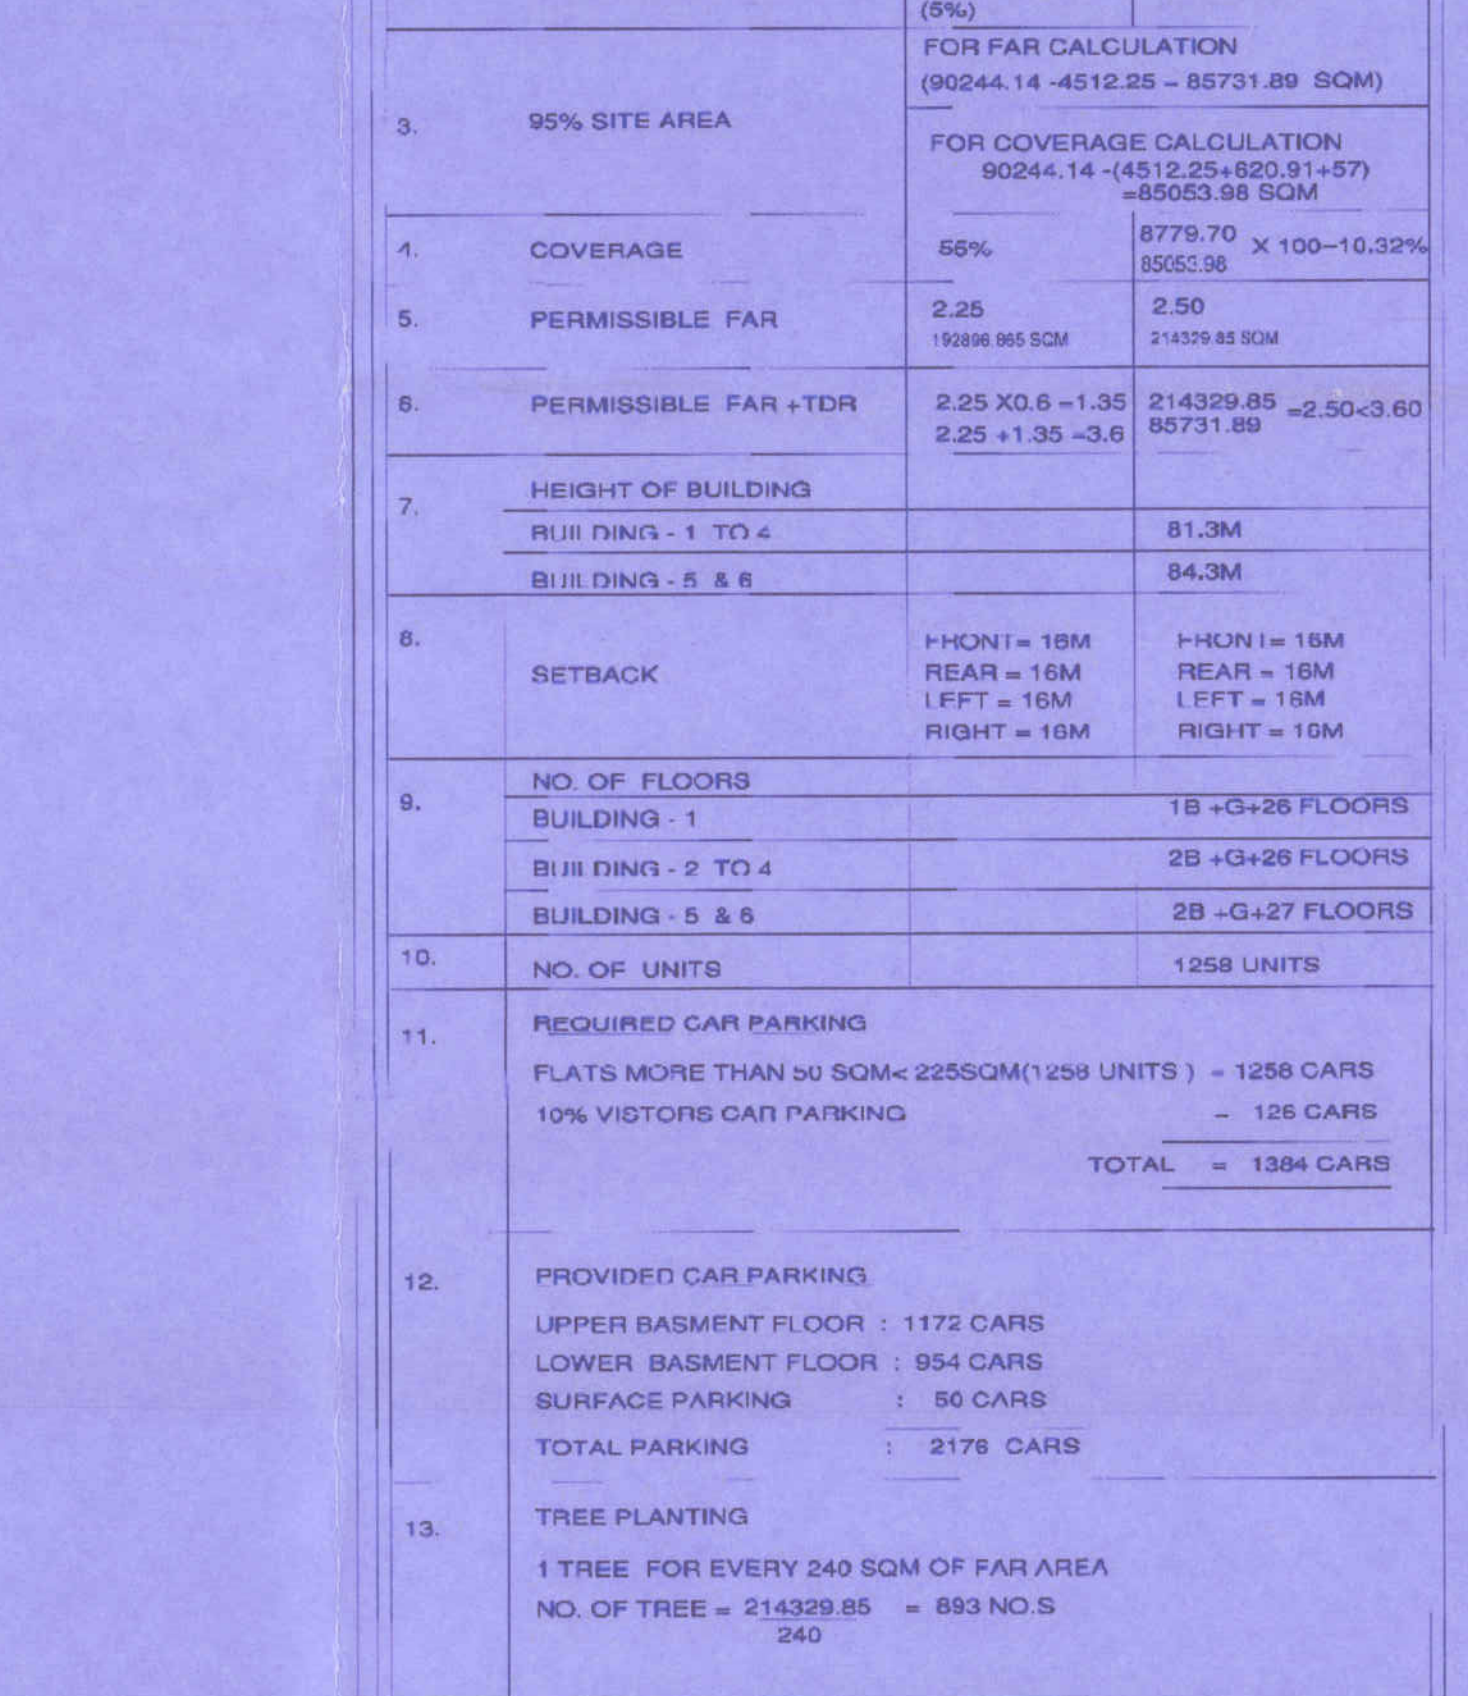


[illegible]

ARCHITECT'S SIGNATURE & LICENSE NUMBER:	
	
V. NARASIMHAN ARCHITECT B.C.O.B./13-2-3/A-242/86-87	
 V.A. Venkataraman Associates	10/2, O'Naghyanmy Road, Langkat Garden, Bangalore - 560023 India
PROJECT :	
RESIDENTIAL DEVELOPMENT PLAN	
In Sy no 55/1,55/2,55/3,55/4(P),56/2(P),56/3(P),62/1(P),62/2(P), 62/3(P), 62/4,62/5,62/6, 62/7, 63/2,63/3,63/4(P),63/5 and 63/6 of GUNJUR village , Varthur Hobli , Bangalore East Taluk , Bangalore Urban district	
SCALE :	ORIENTATION :
1:650	
	
BANGALORE DEVELOPMENT AUTHORITY TOWN PLANNING SECTION T-Chowdiah Road, Kurnara Park West, Bangalore-20.	