



<div>CONTENT</div> <div>GROUND FLOOR PLAN</div>	<div>BUILDER</div> <div></div>	<div>PROJECT DETAIL</div> <div>PLOT NO. 09, SEC-18</div> <div>ULWE</div>	<div>—THIS IS A CONCEPTUAL DRAWING, FINAL DRAWING MAY VARY (SUBJECT TO FINAL APPROVAL)</div> <div>—SHOWN DIMENSIONS ARE ROUND OFF IN CONVERSION FROM METRIC TO IMPERIAL /US UNITS.</div> <div>—SHOWN SIZES ARE OF UNFINISHED UNITS. FINISHED UNIT SIZES MIGHT DIFFER THAN WRITTEN DUE TO STRUCTURAL MEMBERS, WALL PLASTERS & OTHER FINISHES.</div> <div>—SAVE PAPER - SAVE TREES. MAINTAINING DRAWING HARD COPIES IN GOOD CONDITION IS BEARER'S RESPONSIBILITY.</div> <div>—COPYRIGHTS OF CONTENT, CONCEPT AND FORMAT OF THIS DRAWING REMAIN RESERVED WITH DESTINATION Architecture Interior Designs.</div>	<div>NORTH</div> <div></div>	<div>DRAWING DETAIL</div> <div>DESIGNER : AMIT</div> <div>DEVELOPER : RASHMI</div> <div>SUPERVISOR :</div> <div>DATE : 31-03-2023</div>	<div>ARCHITECT</div> <div> DESTINATION ARCHITECTURE INTERIOR DESIGNS</div> <div>OFFICE NO. - 32 & 14, GROUND FLOOR, GREAT EASTERN SUMMIT, WING-B PLOT NO - 66, SECTOR - 15, C.B.D. BELAPUR, NAVI MUMBAI - 400614 Ph: 022-40126326, destinationarchitects.co, E-mail: destination.india@gmail.com</div>
---	--------------------------------	--	---	------------------------------	---	--

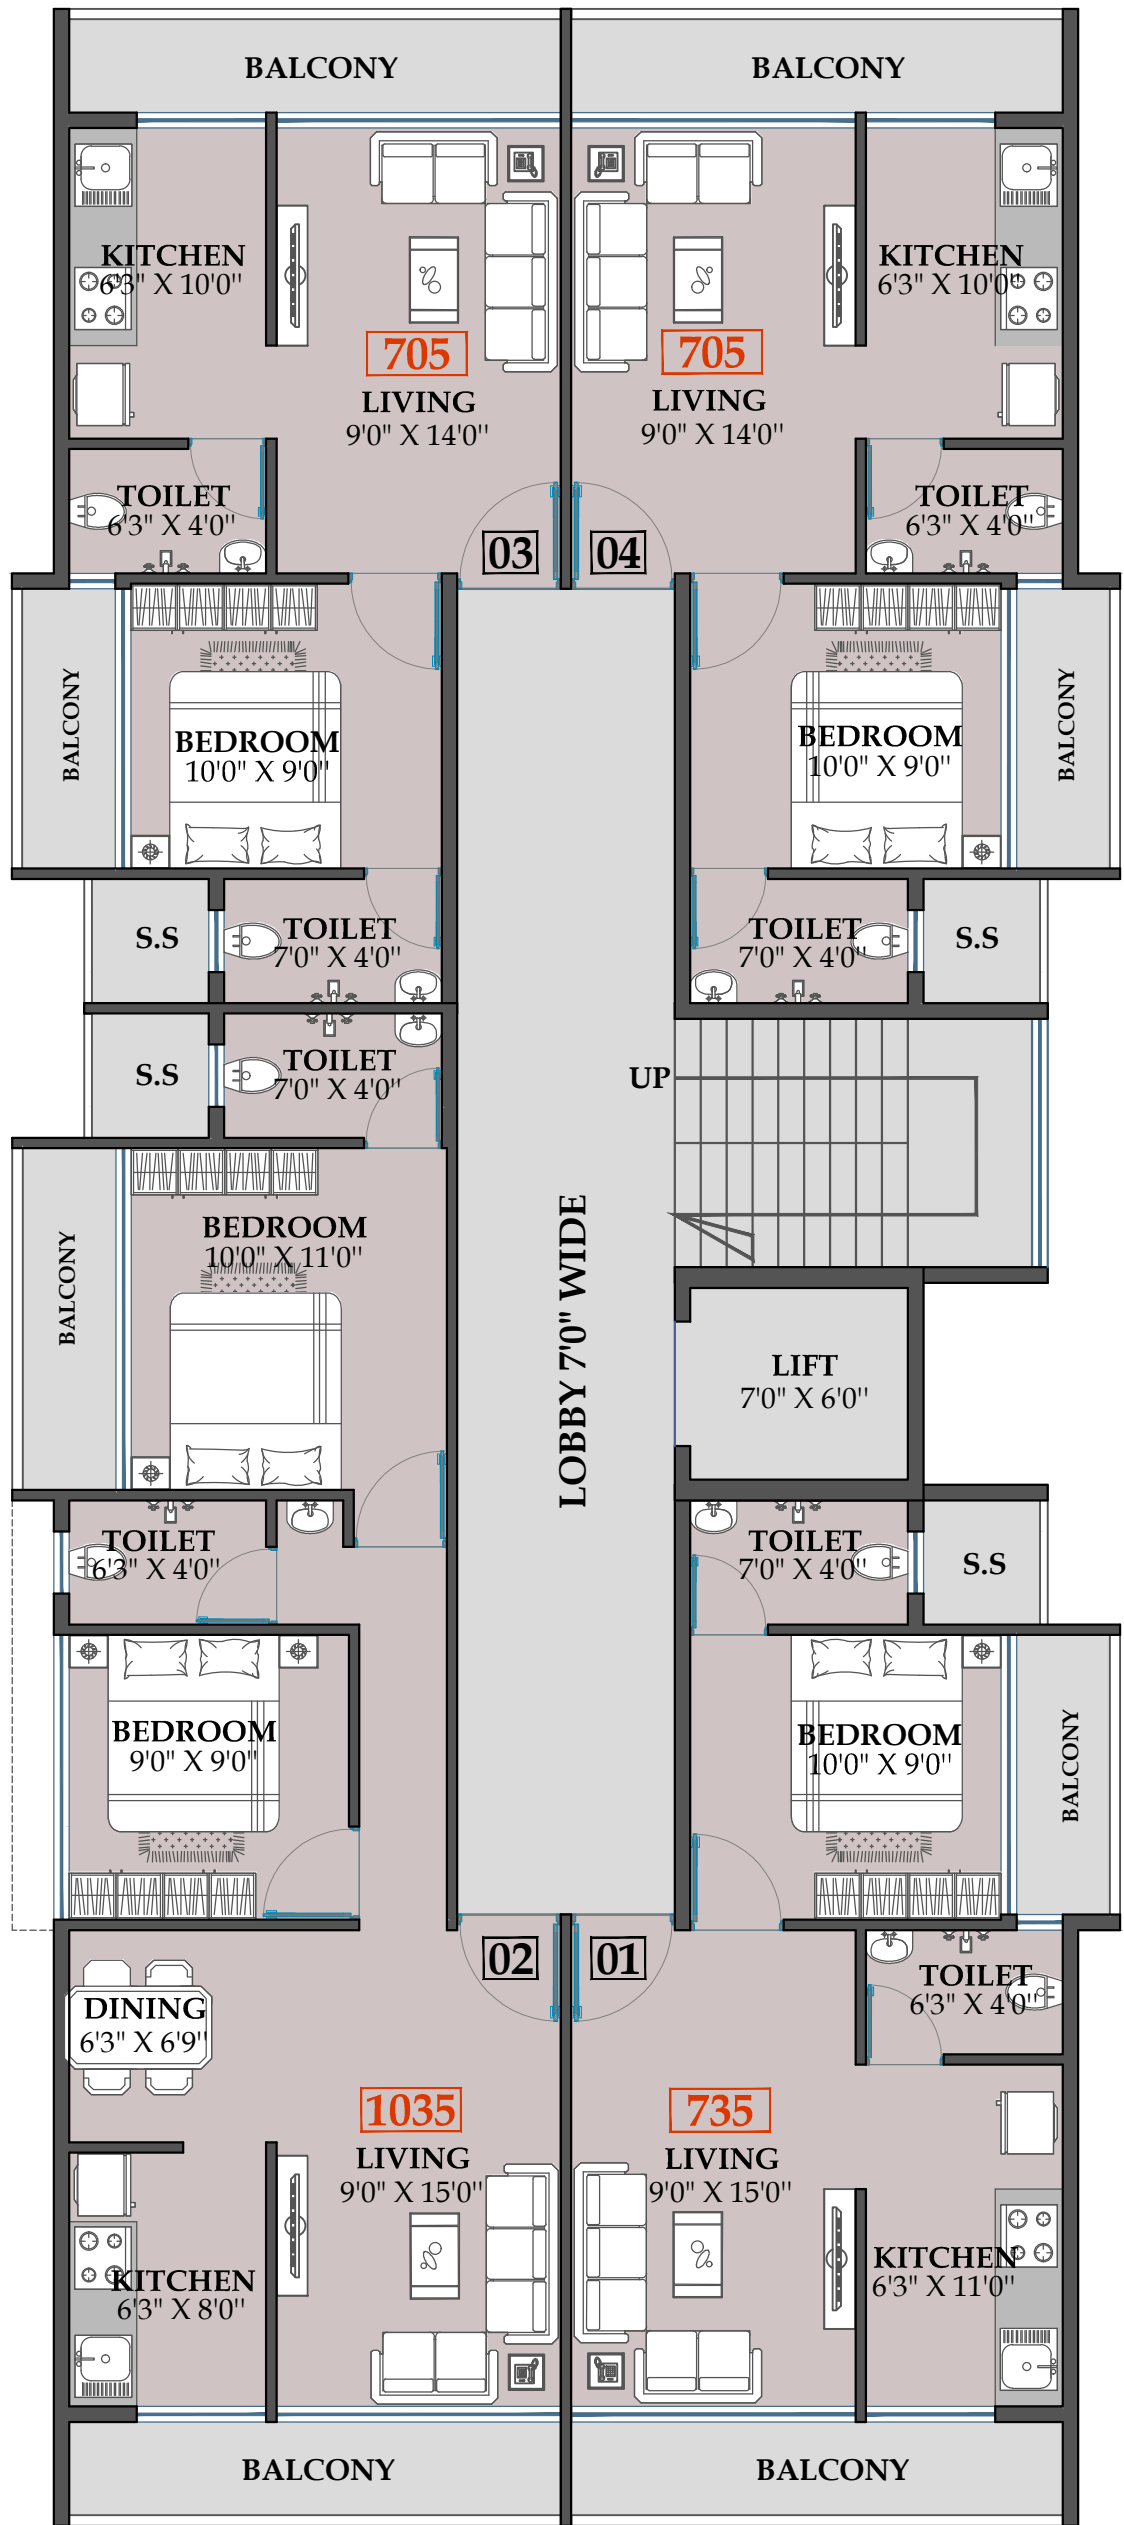

11.00 MT WIDE ROAD

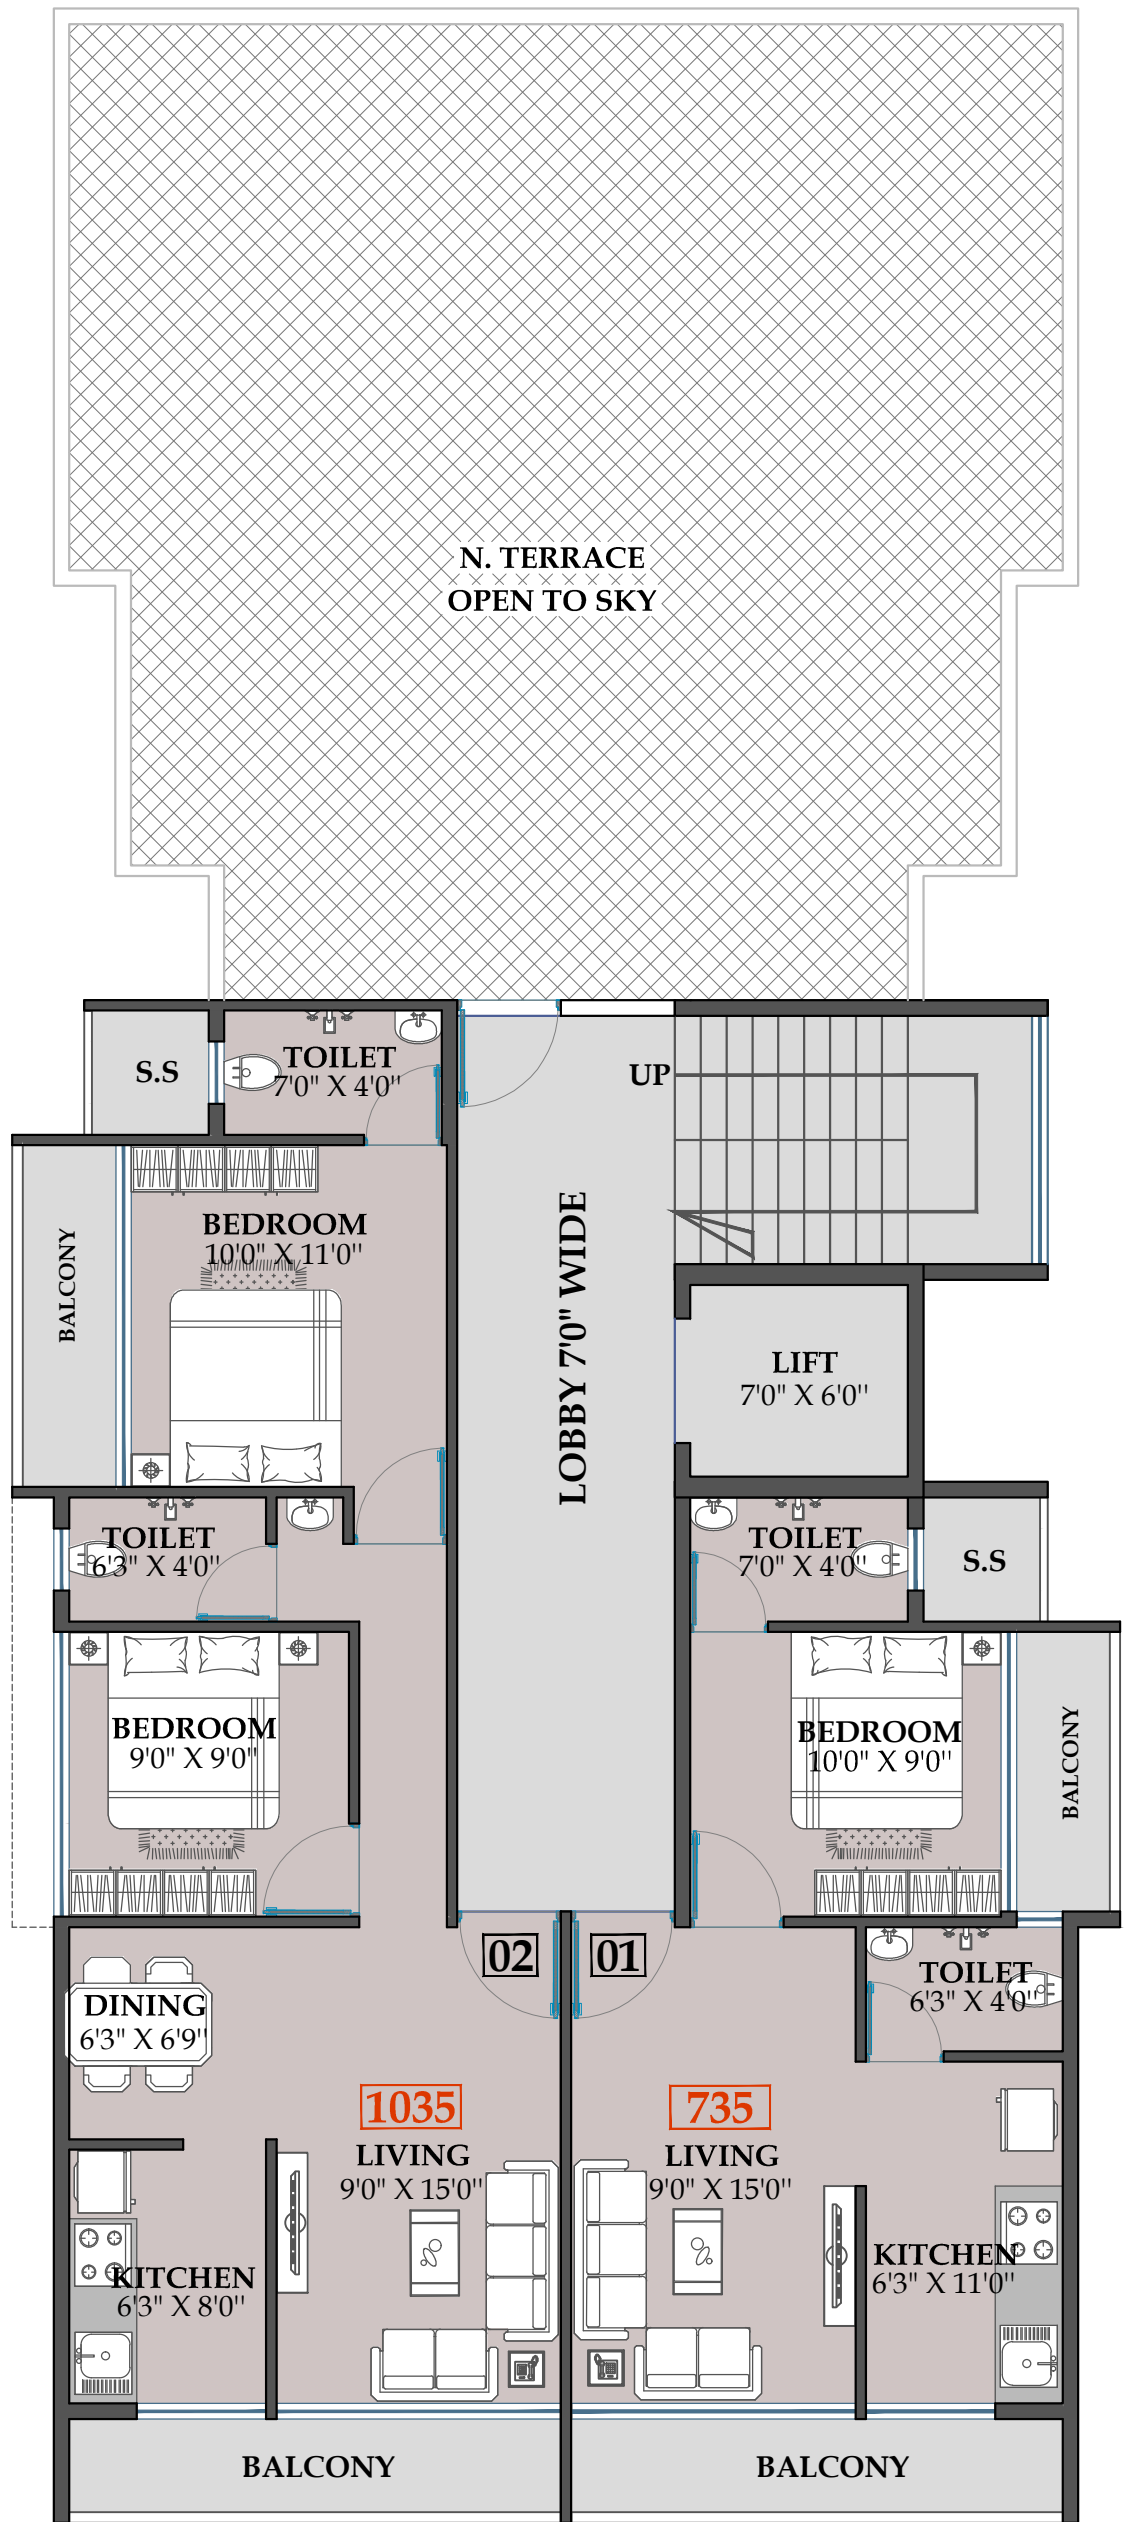

11.00 MT WIDE ROAD

CONTENT
SEVENTH FLOOR PLAN

BUILDER

PROJECT DETAIL
PLOT NO. 09, SEC-18
ULWE

—THIS IS A CONCEPTUAL DRAWING, FINAL DRAWING MAY VARY (SUBJECT TO FINAL APPROVAL)
—SHOWN DIMENSIONS ARE ROUND OFF IN CONVERSION FROM METRIC TO IMPERIAL /US UNITS.
—SHOWN SIZES ARE OF UNFINISHED UNITS. FINISHED UNIT SIZES MIGHT DIFFER THAN WRITTEN DUE TO STRUCTURAL MEMBERS, WALL PLASTERS & OTHER FINISHES.
—SAVE PAPER - SAVE TREES. MAINTAINING DRAWING HARD COPIES IN GOOD CONDITION IS BEARER'S RESPONSIBILITY.
—COPYRIGHTS OF CONTENT, CONCEPT AND FORMAT OF THIS DRAWING REMAIN RESERVED WITH DESTINATION Architecture Interior Designs.

NORTH



DRAWING DETAIL
DESIGNER : AMIT
DEVELOPER : SHIVANI
SUPERVISOR :
DATE : 04-12-2023

ARCHITECT
DESTINATION
ARCHITECTURE INTERIOR DESIGNS
OFFICE NO. - 32 & 14, GROUND FLOOR, GREAT EASTERN SUMMIT, WING-B
PLOT NO - 66, SECTOR - 15, C.B.D. BELAPUR, NAVI MUMBAI 400614
Ph: 022-40126326, destinationarchitects.co, E-mail: destination.india@gmail.com