


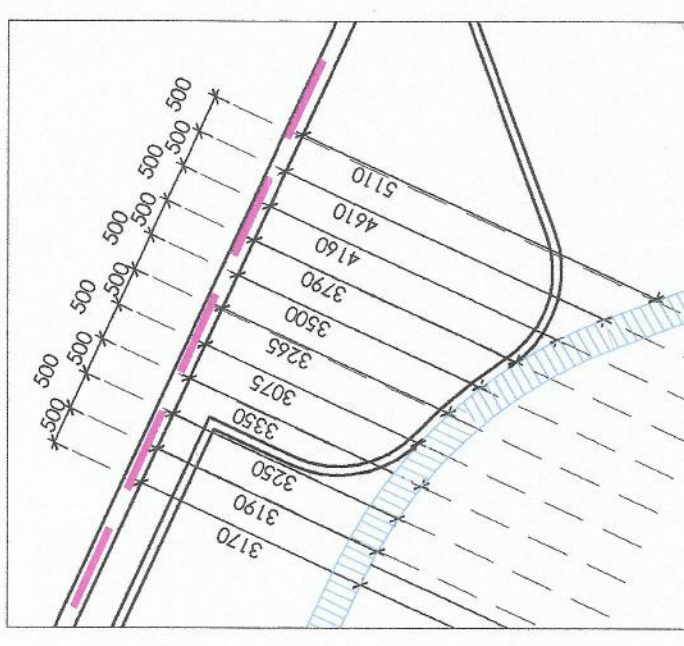


DETAIL AT 'X'


DETAIL AT 'X'
SCALE:1:25



DETAIL AT 'Y'
SCALE:1:25

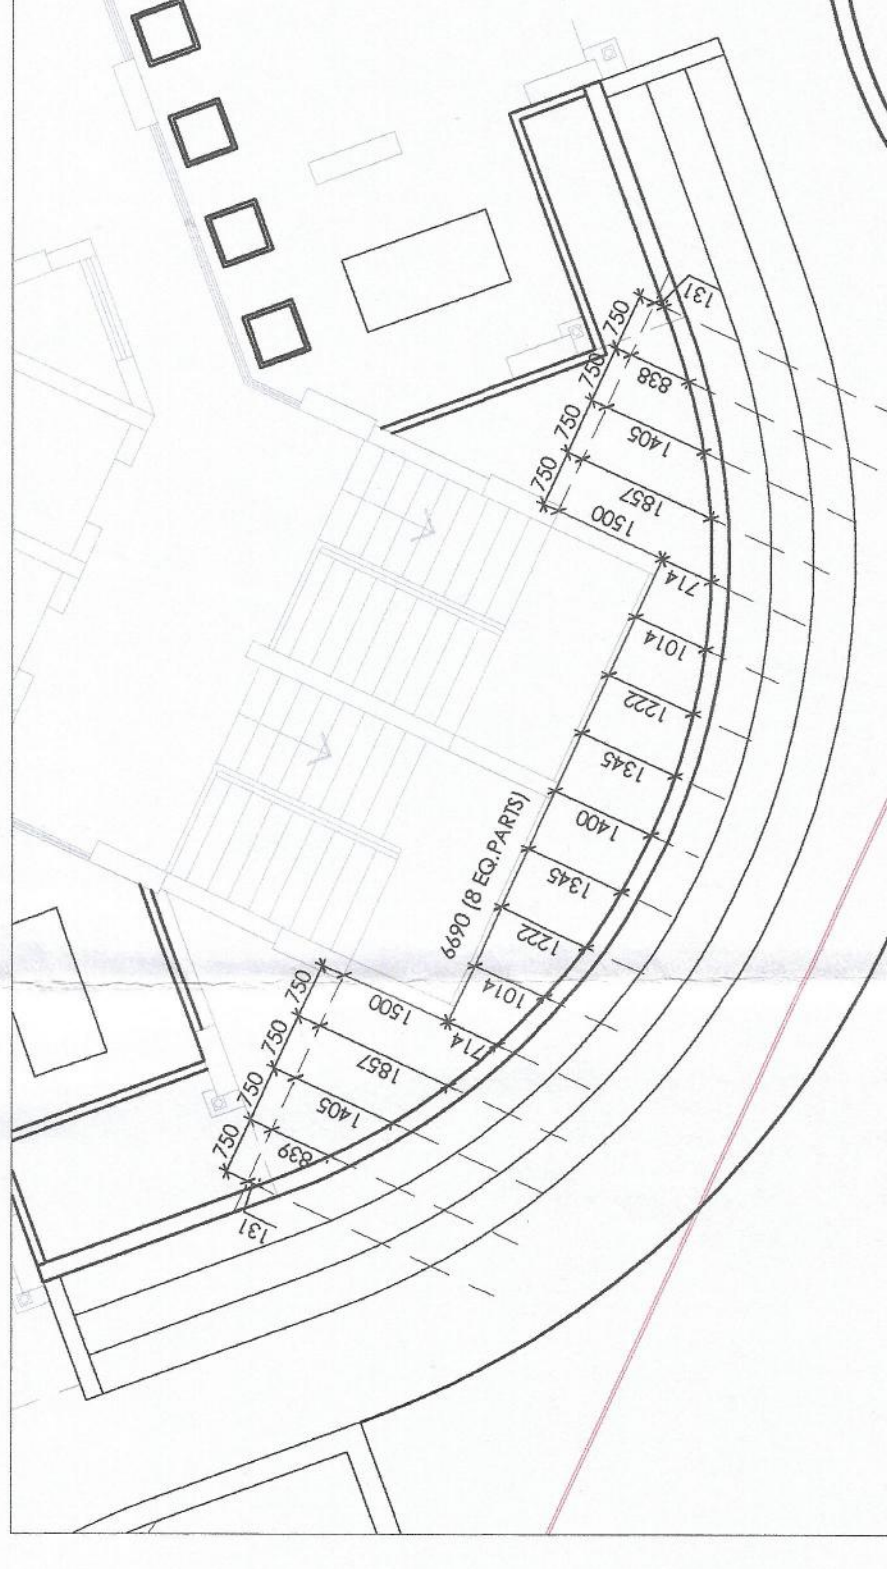

DETAIL AT 'Z'
SCALE:1:25

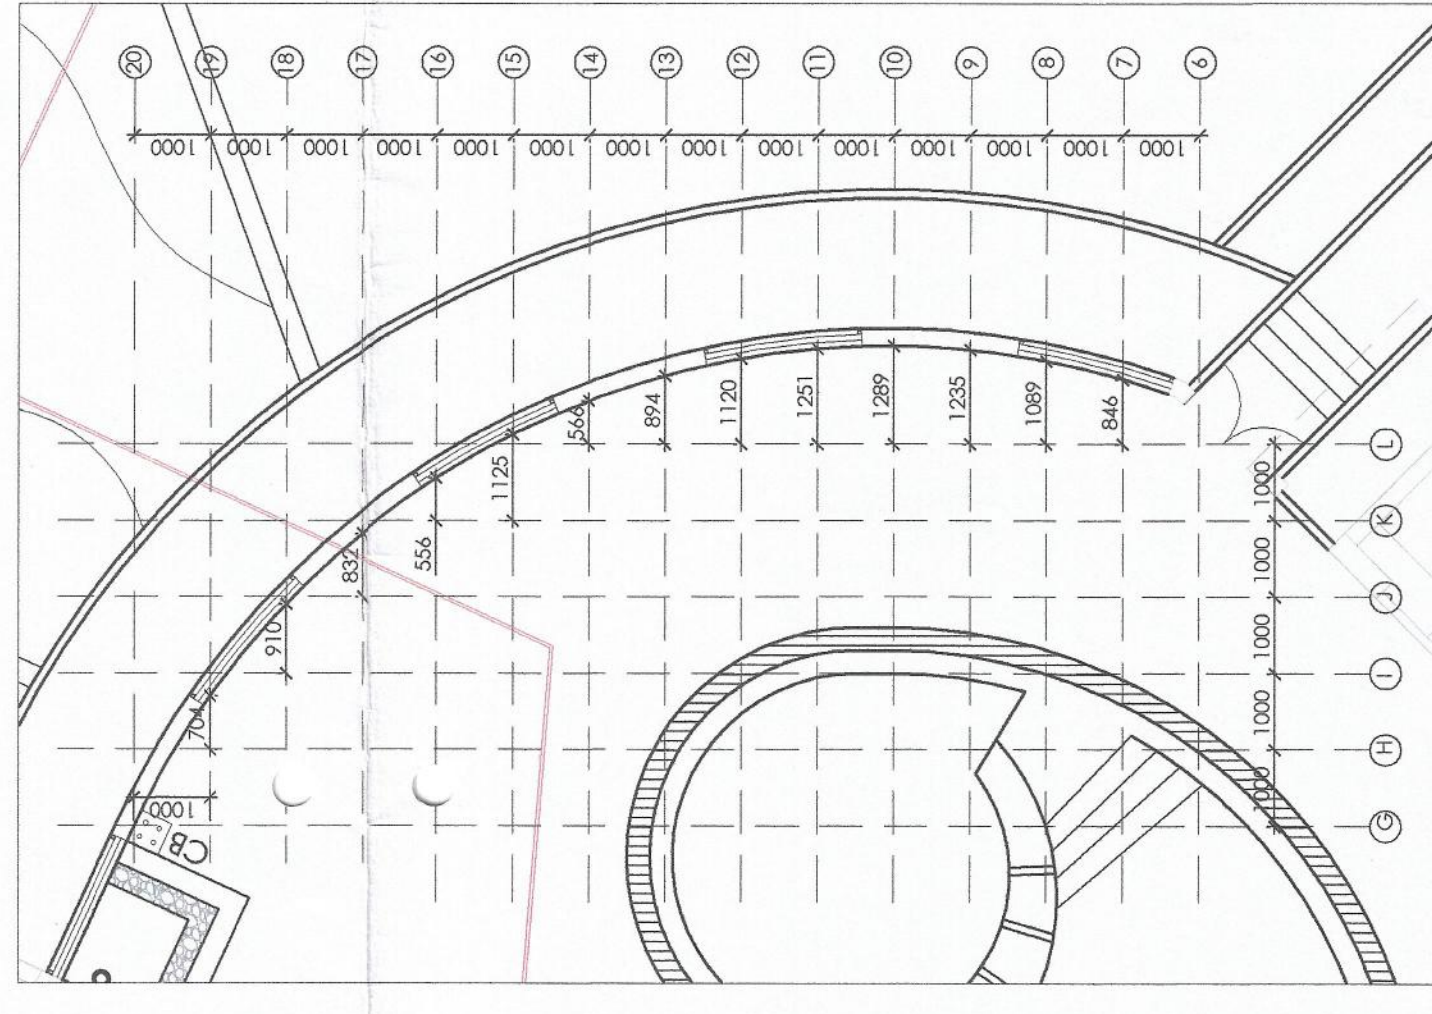

PROJECT TITLE		ARCHITECT	LANDSCAPE ARCHITECT	SHEET TITLE	
GROUP HOUSING FOR TOWNPARK BUILDCON (P) LTD, PLOT NO. GC-3C,GH-3, SECTOR-16C,NOIDA EXTENSION (U.P.)		ANDLEYS ASSOCIATES PVT. LTD. ARCHITECT'S ENGINEERS PLANNERS 39 Housing society, N.D.S.E,NEW DELHI-110049	ANJALI TEWARI KULKARNI E-107, Lower Ground Floor, GK-II, New Delhi - 110048 Ph:- 011-29221373, 41626494 Email:- studio_atk@rediffmail.com, studioatk@gmail.com Website:- www.studioatk.com	LANDSCAPE SETTING OUT PLAN(PART-2)	NORTH
THIS DRAWING IS THE PROPERTY OF STUDIO ATK OR USED WITHOUT THEIR WRITTEN PERMISSION AND SHOULD NOT BE COPIED				DWG NO.	LD/WO/02,R1
1. ALL DIMENSIONS ARE TO BE FOLLOWED. DIMENSIONS SHOWN ALWAYS BE READ AS NOT SCALED. MEASURED FROM THE DRAWING.				SCALE	1:150
2. ALL DIMENSIONS ARE TO BE FOLLOWED. DIMENSIONS SHOWN ALWAYS BE READ AS NOT SCALED. MEASURED FROM THE DRAWING.				DATE	29.03.17
3. EXISTING DIMENSIONS ARE TO BE FOLLOWED. DIMENSIONS SHOWN ALWAYS BE READ AS NOT SCALED. MEASURED FROM THE DRAWING.					
4. ANY DISCREPANCIES BETWEEN DRAWINGS MUST BE BROUGHT TO THE NOTICE OF THE ARCHITECT IMMEDIATELY. THE ARCHITECT'S OFFICE SHALL BE RESPONSIBLE FOR THE COORDINATION WITH THE SERVICES IS THE RESPONSIBILITY OF THE CONTRACTORS.					