




BUILT-UP AREA CALCULATION (5TH FLOOR)			
A	16.87	X	14.18
TOTAL ADDITION AREA			
DEDUCTION : (P)			
1	0.29	X	2.24
2	2.29	X	0.16
3	2.74	X	1.17
4	2.32	X	3.30
5	0.46	X	3.47
6	2.89	X	0.86
7	2.29	X	0.16
8	0.60	X	2.24
9	1.68	X	1.06
10	2.13	X	0.99
11	1.68	X	2.74
12	1.82	X	2.89
13	2.74	X	3.81
14	2.72	X	2.89
15	2.58	X	2.74
16	0.90	X	2.82
17	1.66	X	0.91
18	1.37	X	1.67
TOTAL DEDUCTION AREA			
STAIRCASE AREA CALCULATION (Q)			
S1	2.99	X	1.78
S2	2.84	X	1.52
S3	5.01	X	1.37
S4	4.41	X	0.22
TOTAL STAIRCASE AREA			
BALCONY AREA CALCULATION (R)			
B1	2.74	X	0.61
B2	2.74	X	1.67
TOTAL BALC. AREA			
TOTAL DEDUCTION AREA (P+Q+R)			
NET BUILT - UP AREA			
10% PERMISSIBLE BALCONY			
PROPOSED BALCONY			
EXCESS BAL AREA			
TOTAL B-UP AREA (5TH & 6TH FLR.)			

SIXTH FLOOR PLAN
SCALE :- 1:100

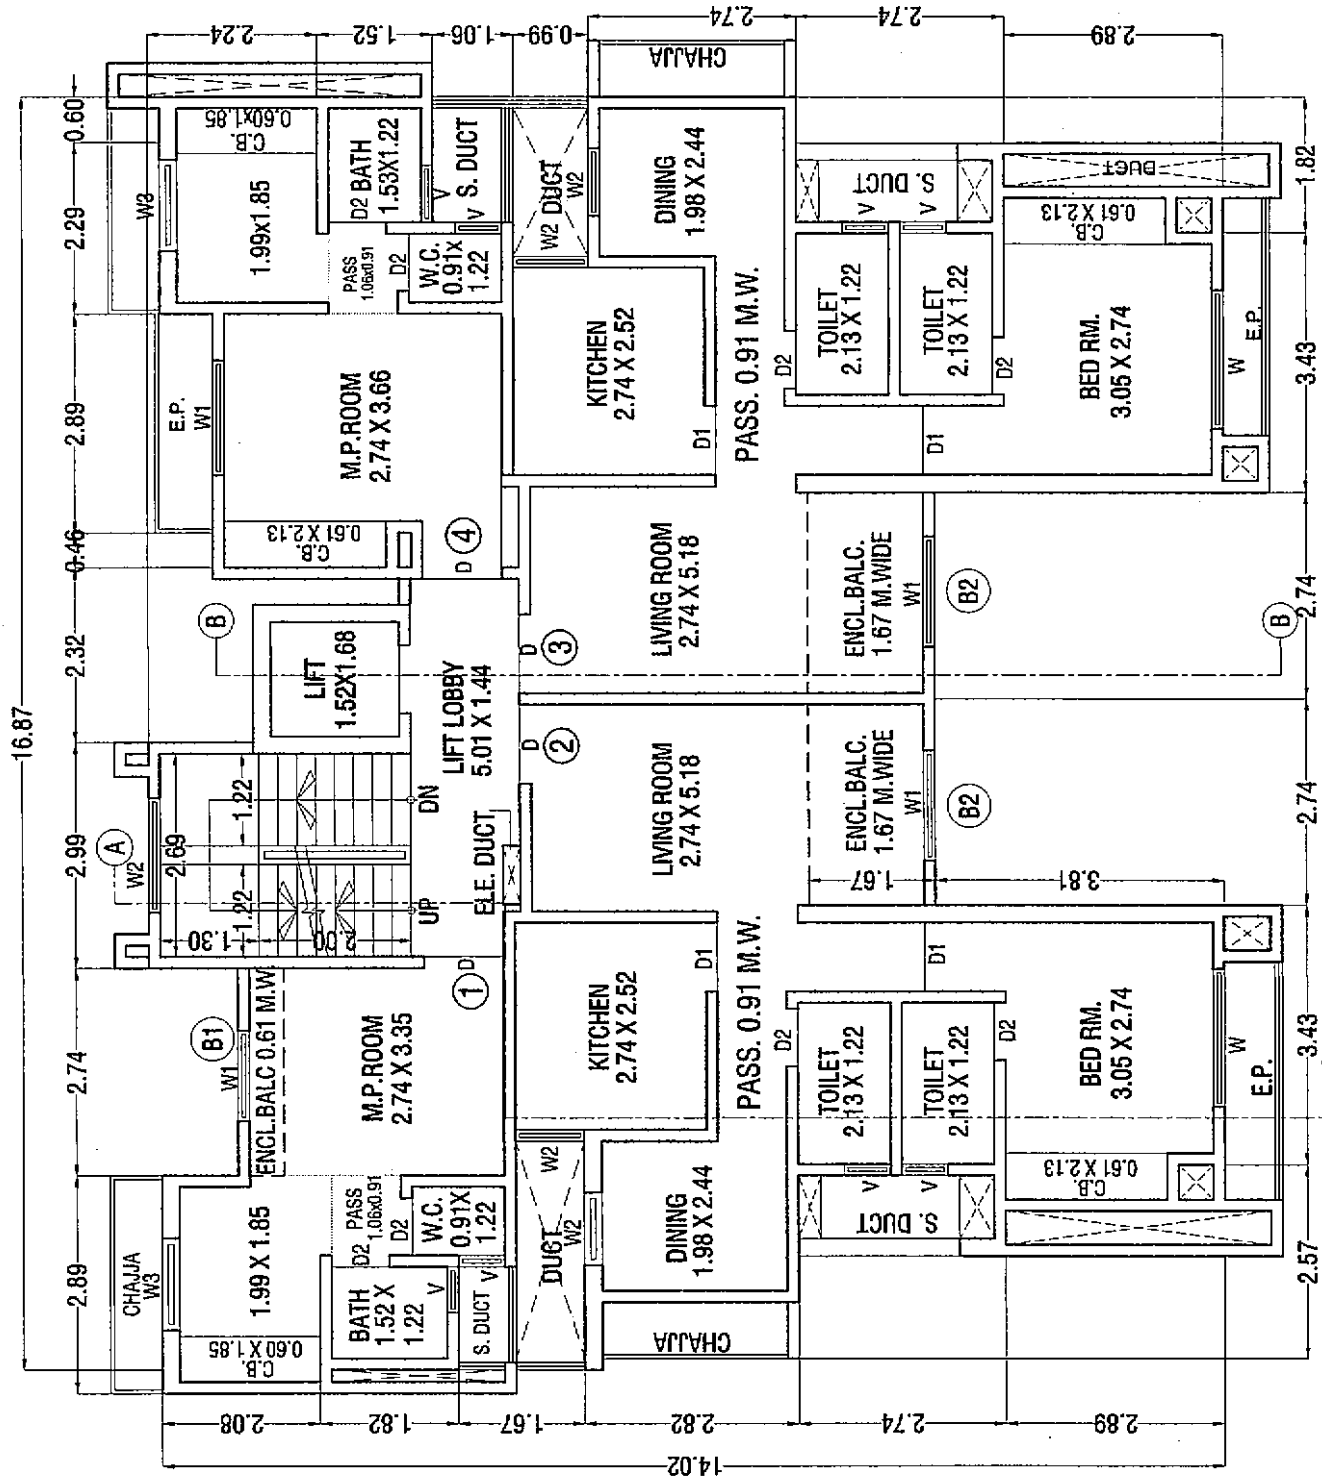