

DEMARCATON PLAN


Demarcation plan of Existing chawl no 87,88,89,90,91 & 92 known as 'Siddhivinayak CHS, Om Siddhivinayak CHS and Shri Siddhivinayak CHS' situated on Plot no. 3, Layout bearing C.T.S. No. 128 A/2(pt), S.No. 163(pt), Village - Kandivali, Taluka- Borivali, Kandivali (West), Mumbai 400 067.

(THIS PLAN IS FOR DEMARCATON PURPOSE ONLY)

NOTE -

1. TOTAL PLOT AREA = 2373.77 SQMTR
2. THIS PLAN SHALL BE READ WITH LETTER No. EE. / BORIVALI / MB / /2022 DATED.


N

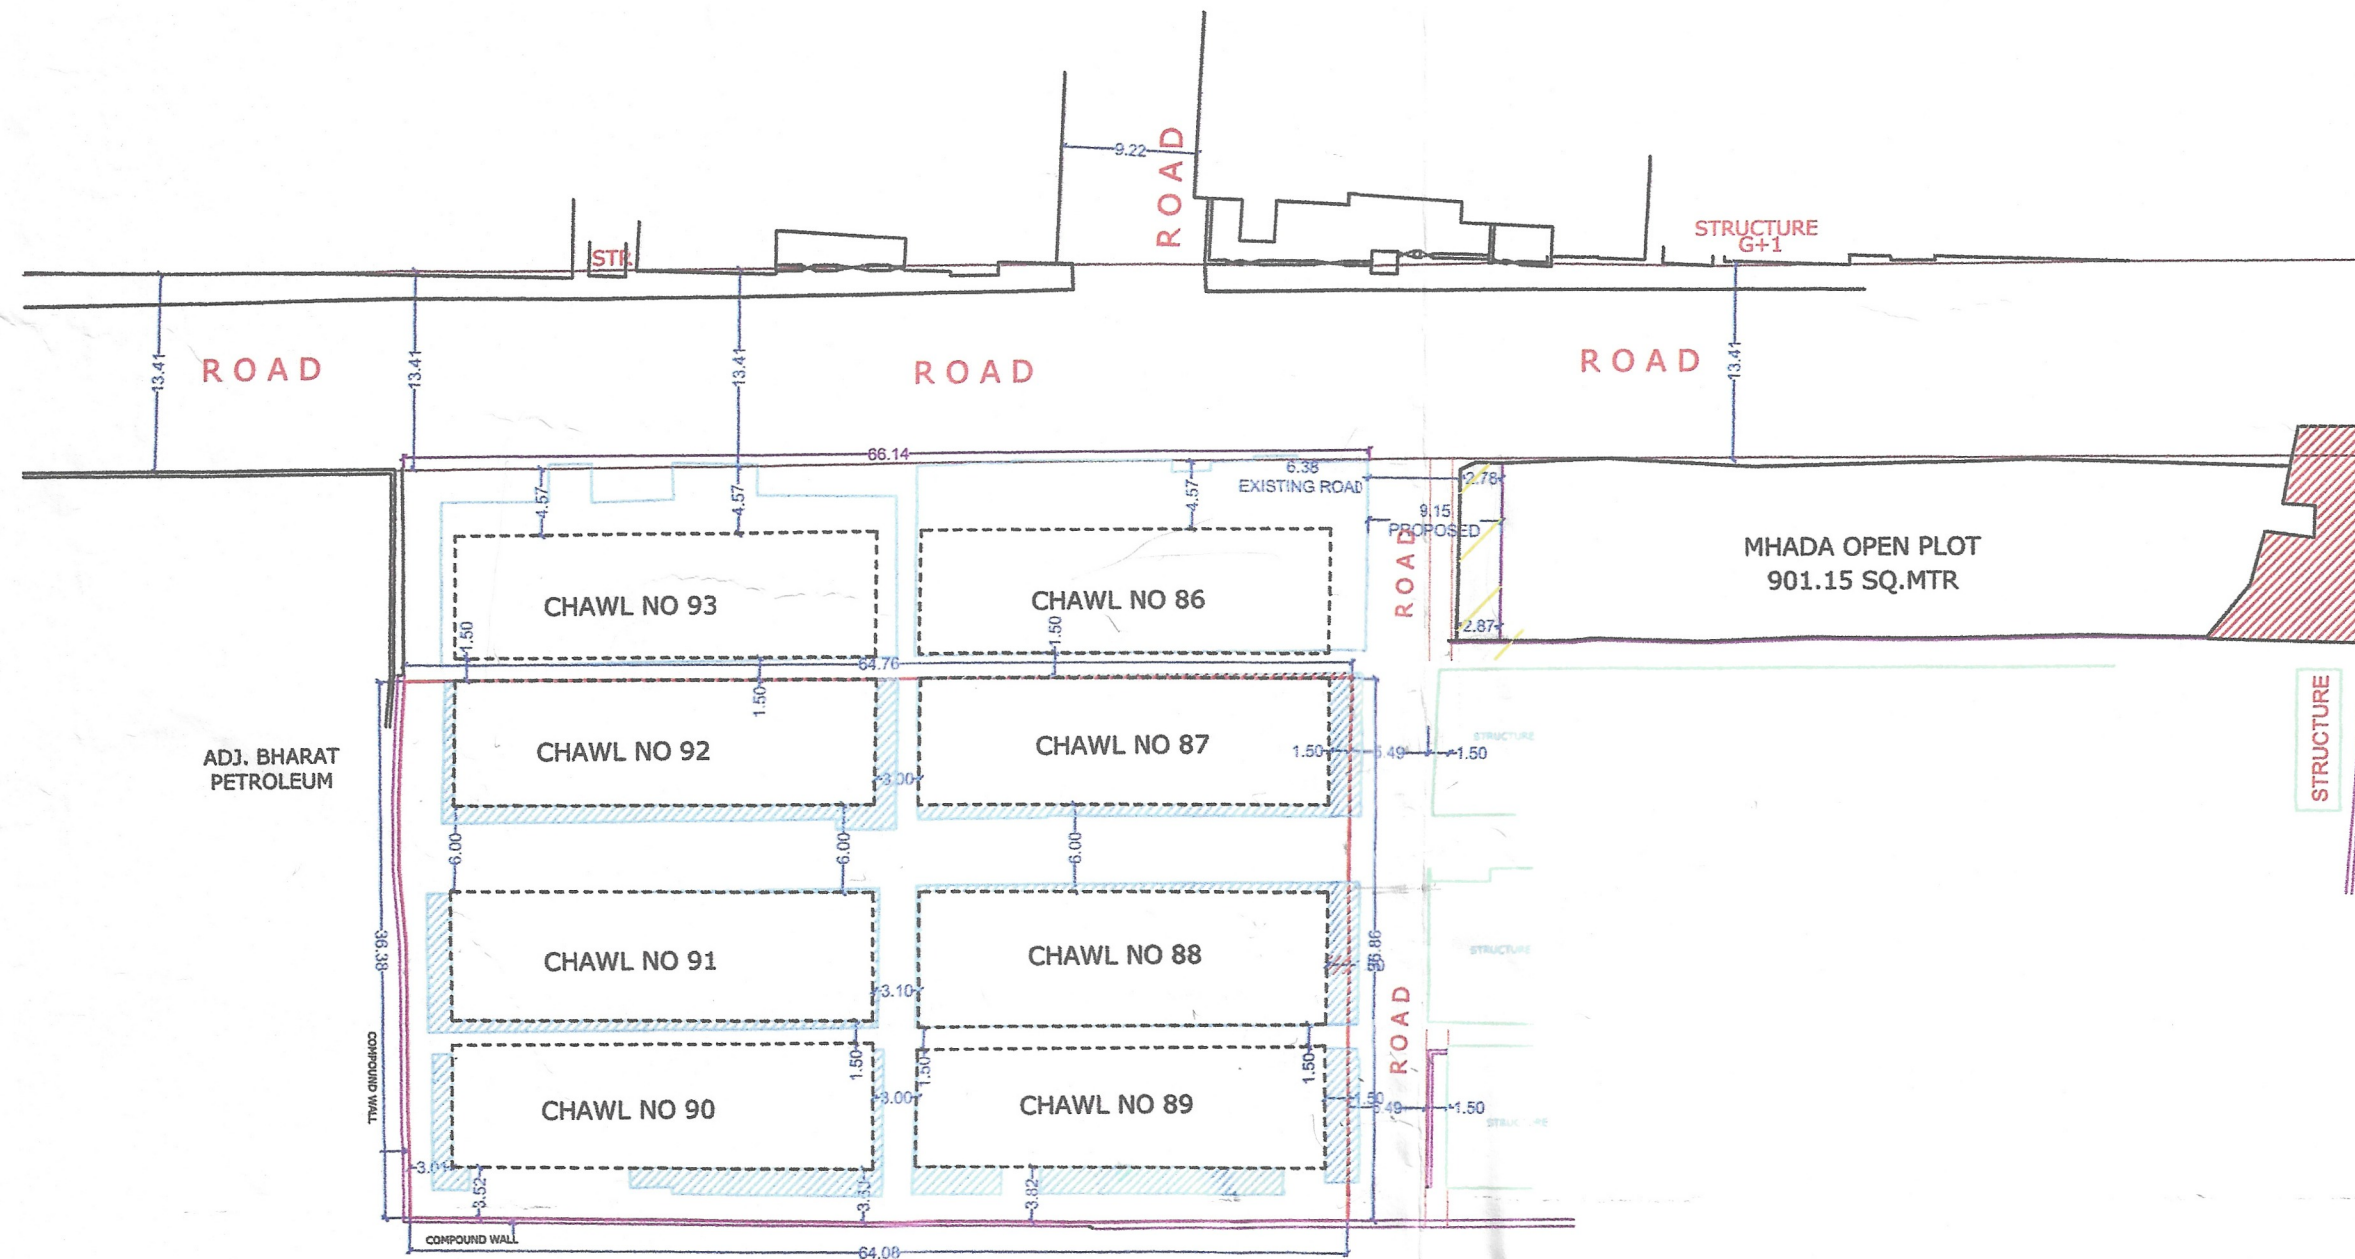

TOTAL STATION SURVEY PLAN

SCALE 1: 500

- EXISTING CHAWL AS PER MHADA LAYOUT
- PLOT BOUNDARY
- ENCROACHMENT AREA

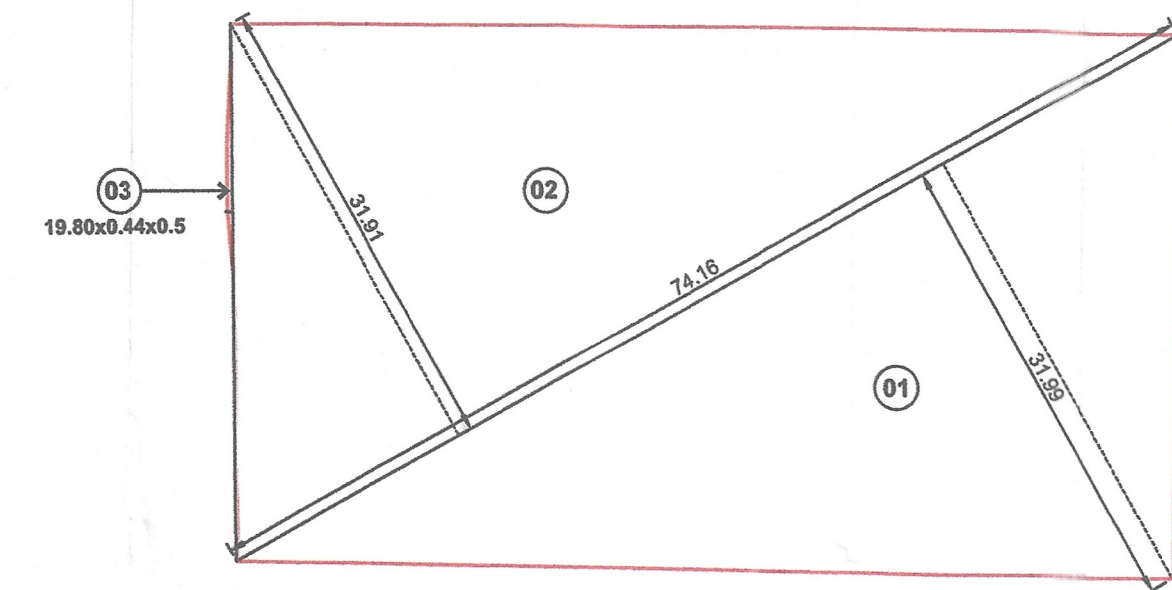

PLOT AREA DIAGRAM

SCALE 1: 500

PLOT AREA CALCULATION						
MAHAVIR NAGAR- SIDDHIVINAYAK CHS, OM SIDDHIVINAYAK CHS AND SHRI SIDDHIVINAYAK CHS) CHOWL NO. 87,88,89,90,91 & 92						
1	74.16	x	31.99	x	0.50	= 1186.19
2	74.16	x	31.91	x	0.50	= 1183.22
3	19.80	x	0.44	x	0.50	= 4.36
TOTAL						= 2373.77



[Signature]
Siddhivinayak/Borivali

ASSISTANT ENGINEER
BORIVALI DIVISION / MB.

[Signature]

[Signature]

DEPUTY ENGINEER
BORIVALI DIVISION / MB.

[Signature]
EXECUTIVE ENGINEER
BORIVALI DIVISION / MB.