


...
rev. no.	date	revision

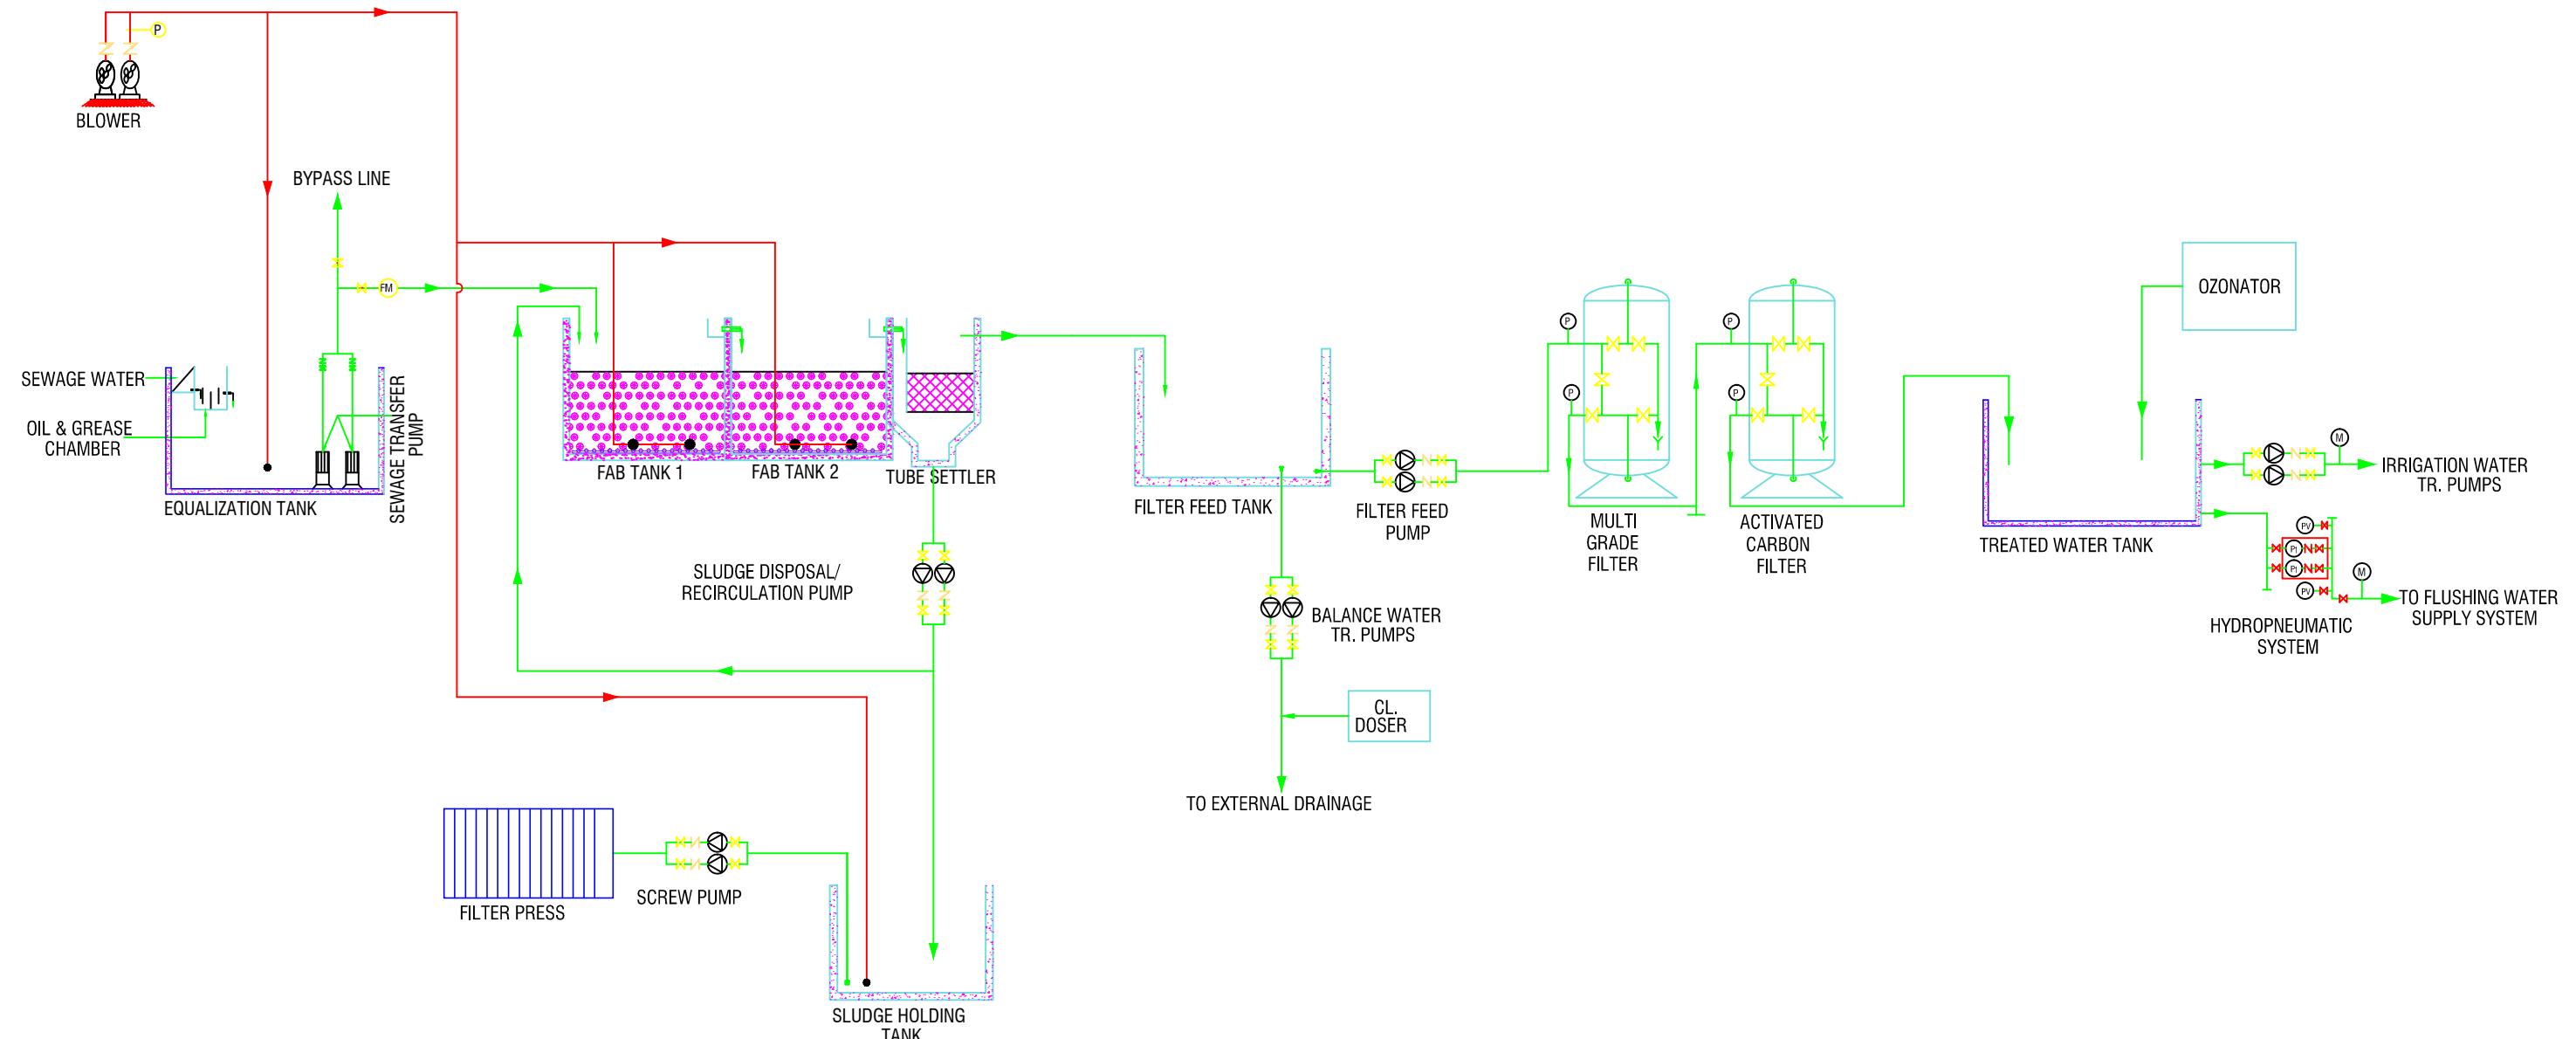

LEGEND :

- ☒ VALVE
- ☒ NON RETURN VALVE
- DIFFUSER
- P PRESSURE GAUGE
- M WATER METER
- FM FLOW METER

project
Proposed Residential Building at plot No.
SC-01/ C-A7 Sector- 150 Noida U.P.

drg. no. STP-01 **released for** SUBMISSION
date Nov. 2016 **drawn by** SHIKHA

OWNER :-
M/S - ELICIT REALTECH PVT. LTD.

services consultant
Consummate Engineering Services (P) Ltd.
cespl Working Together To Create Value
Noida Office : B - 67, Sector - 67, Noida - 201 301, Tel : (0120) 6943500 (23 Lines)
Lko. Office : R 006, Rohtas Plumeria, Gomti Nagar, Lucknow, Tel : (0522) 6515455
e mail : mail@cespl.in, website : www.cespl.in

title SCHEMATIC FLOW DIAGRAM
SEWAGE TREATMENT PLANT

scale N.T.S. **ckd by** Anand Havelia