


45.0 MT. WIDE ROAD

45.0 MT. WIDE ROAD

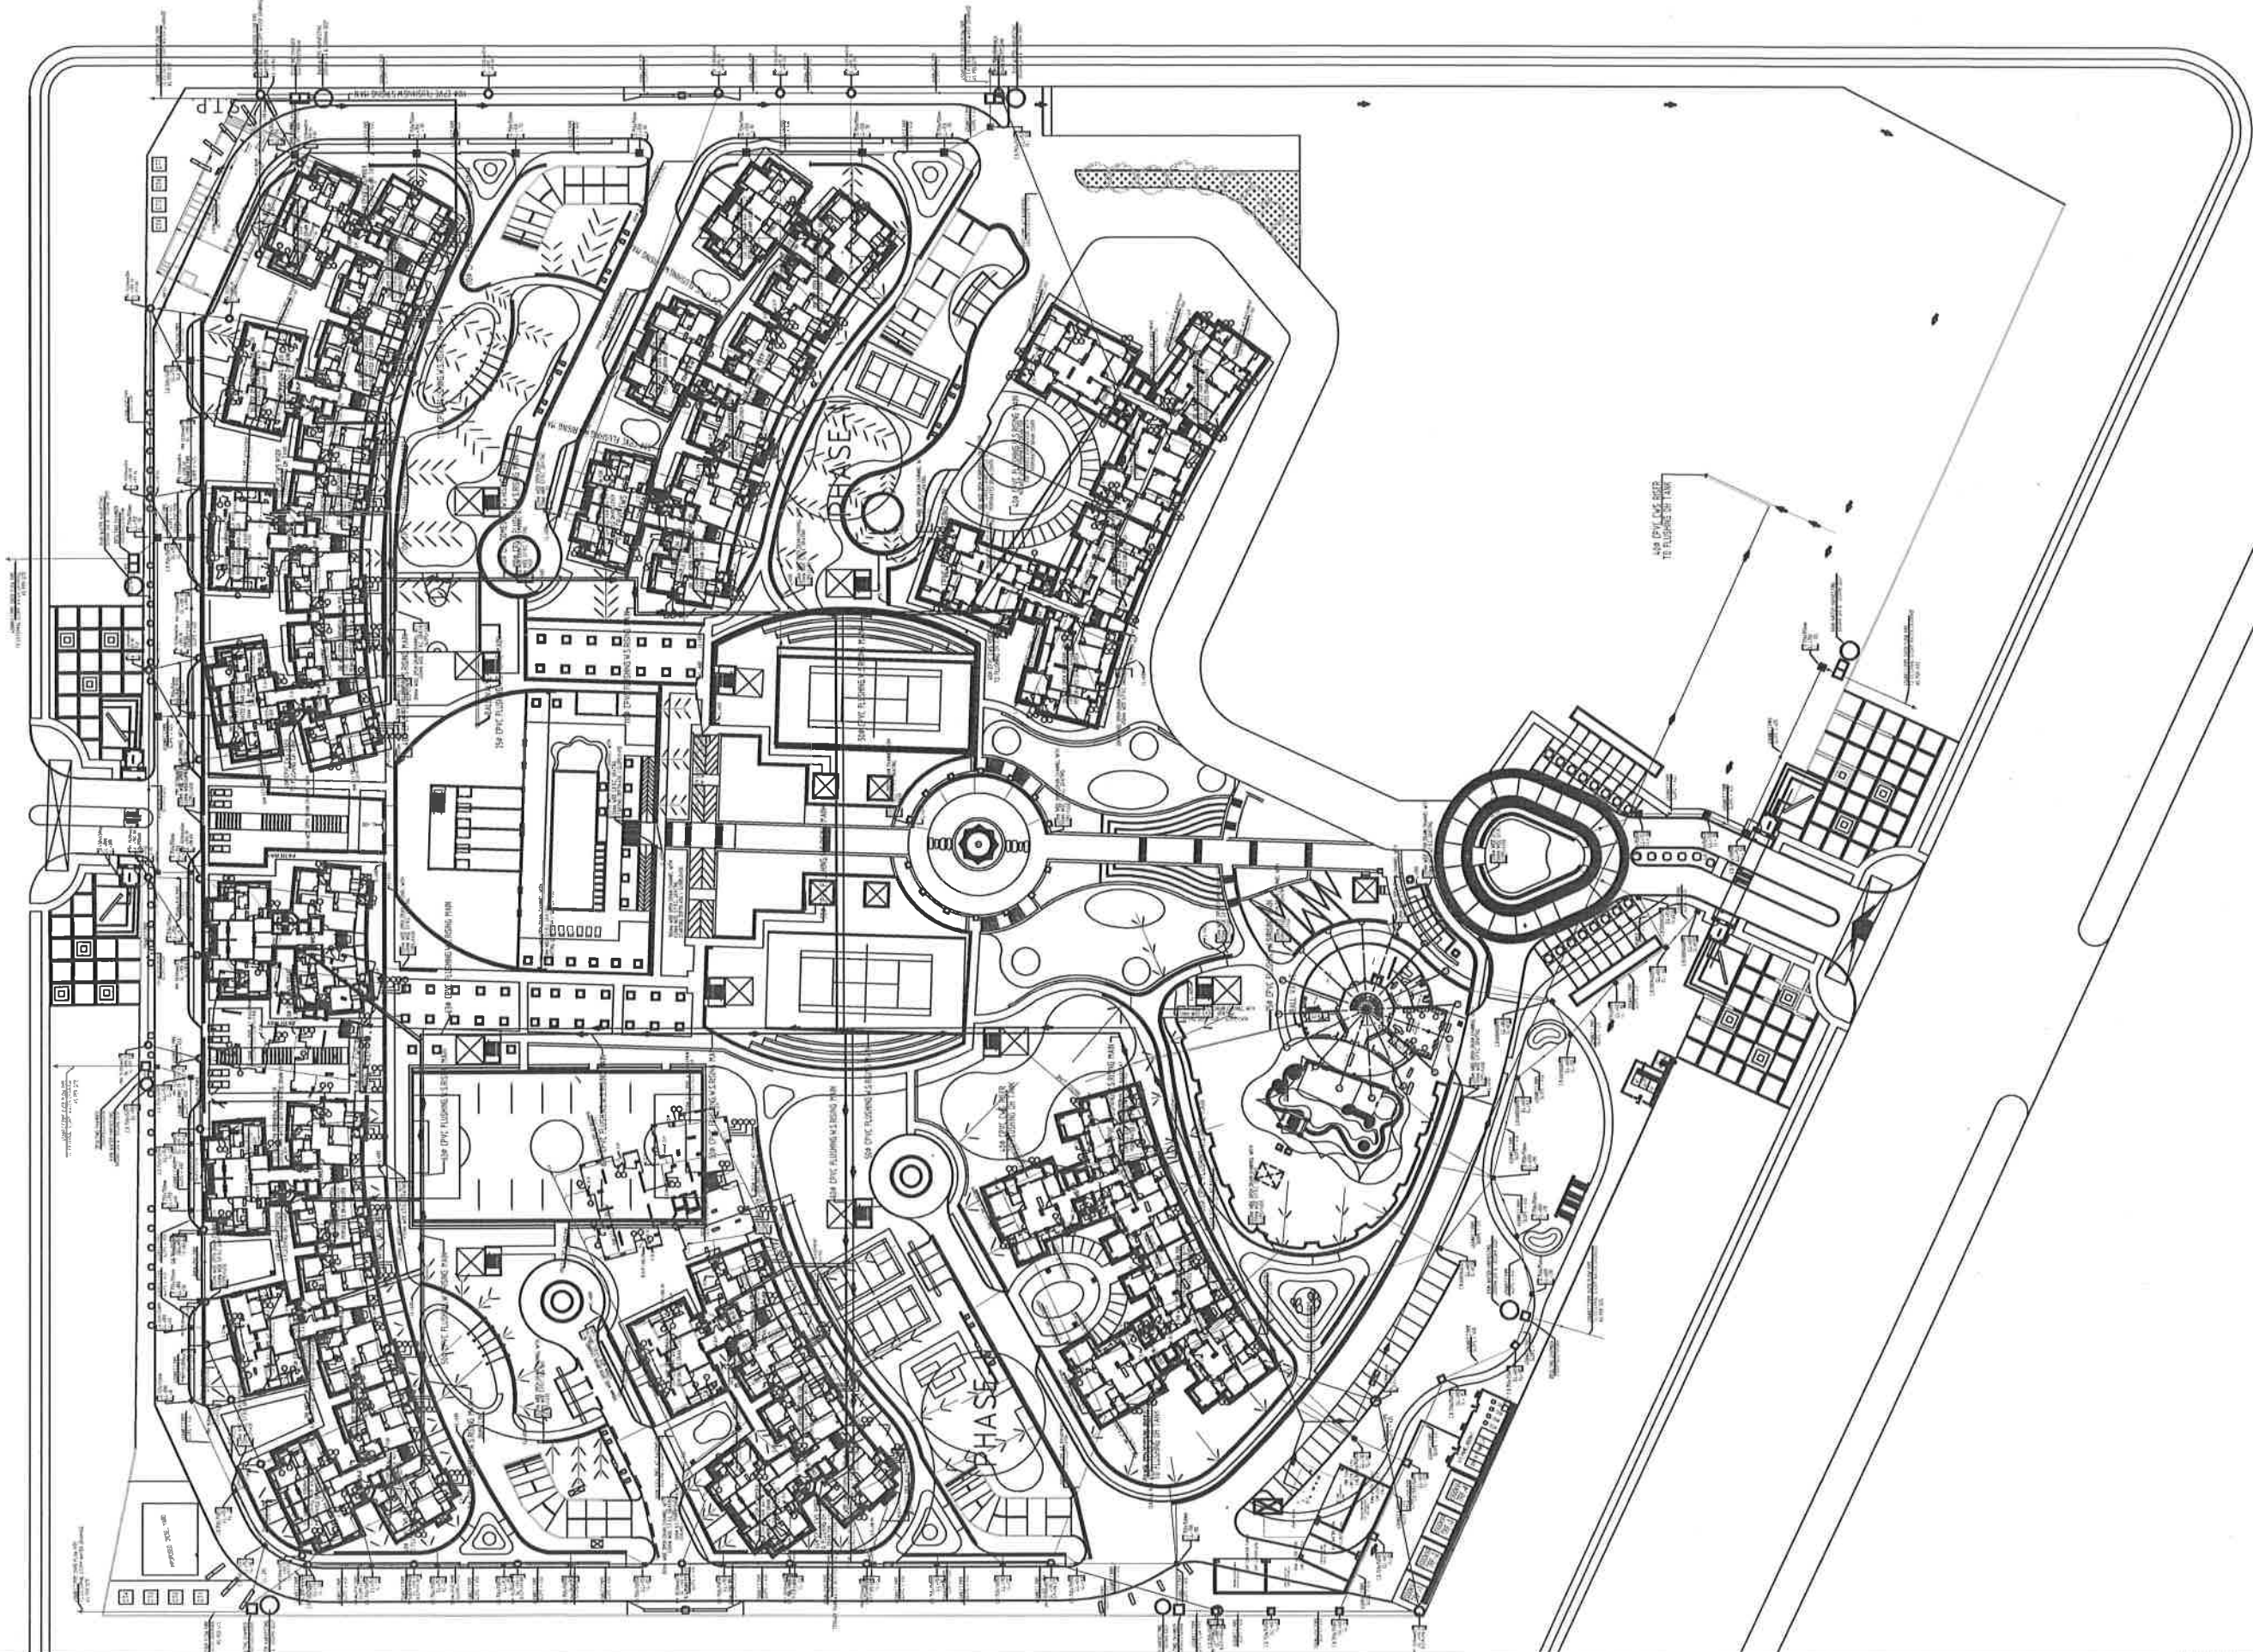

This drawing all its contents is the sole property of SPACE COMBINE. Copying of this drawing or part thereof or its use in any form whatsoever without the written permission of SPACE COMBINE is strictly prohibited.

PROJECT:
PROPOSED
GROUP HOUSING AT SEC-107, NOIDA

ARCHITECTS:
SPACE COMBINE
Architects, Engineers, Planners
project management consult.
A1/112 SAFDARJUNG ENCLAVE,
NEW DELHI - 110029

TITLE:
DEVELOPMENT WORK PLAN

Drawn : -
Scale : - 1:425
Date : - MARCH
Checked : - RAJAT
Dwg No. : - SC/SH/SP/PL/01