


Approved Scheme to the condition mentioned in the Letter No. RC/DT/06/2023/016/AP/S Dt. 30 AUG 2024
Executive Engineer
Slum Rehabilitation Authority

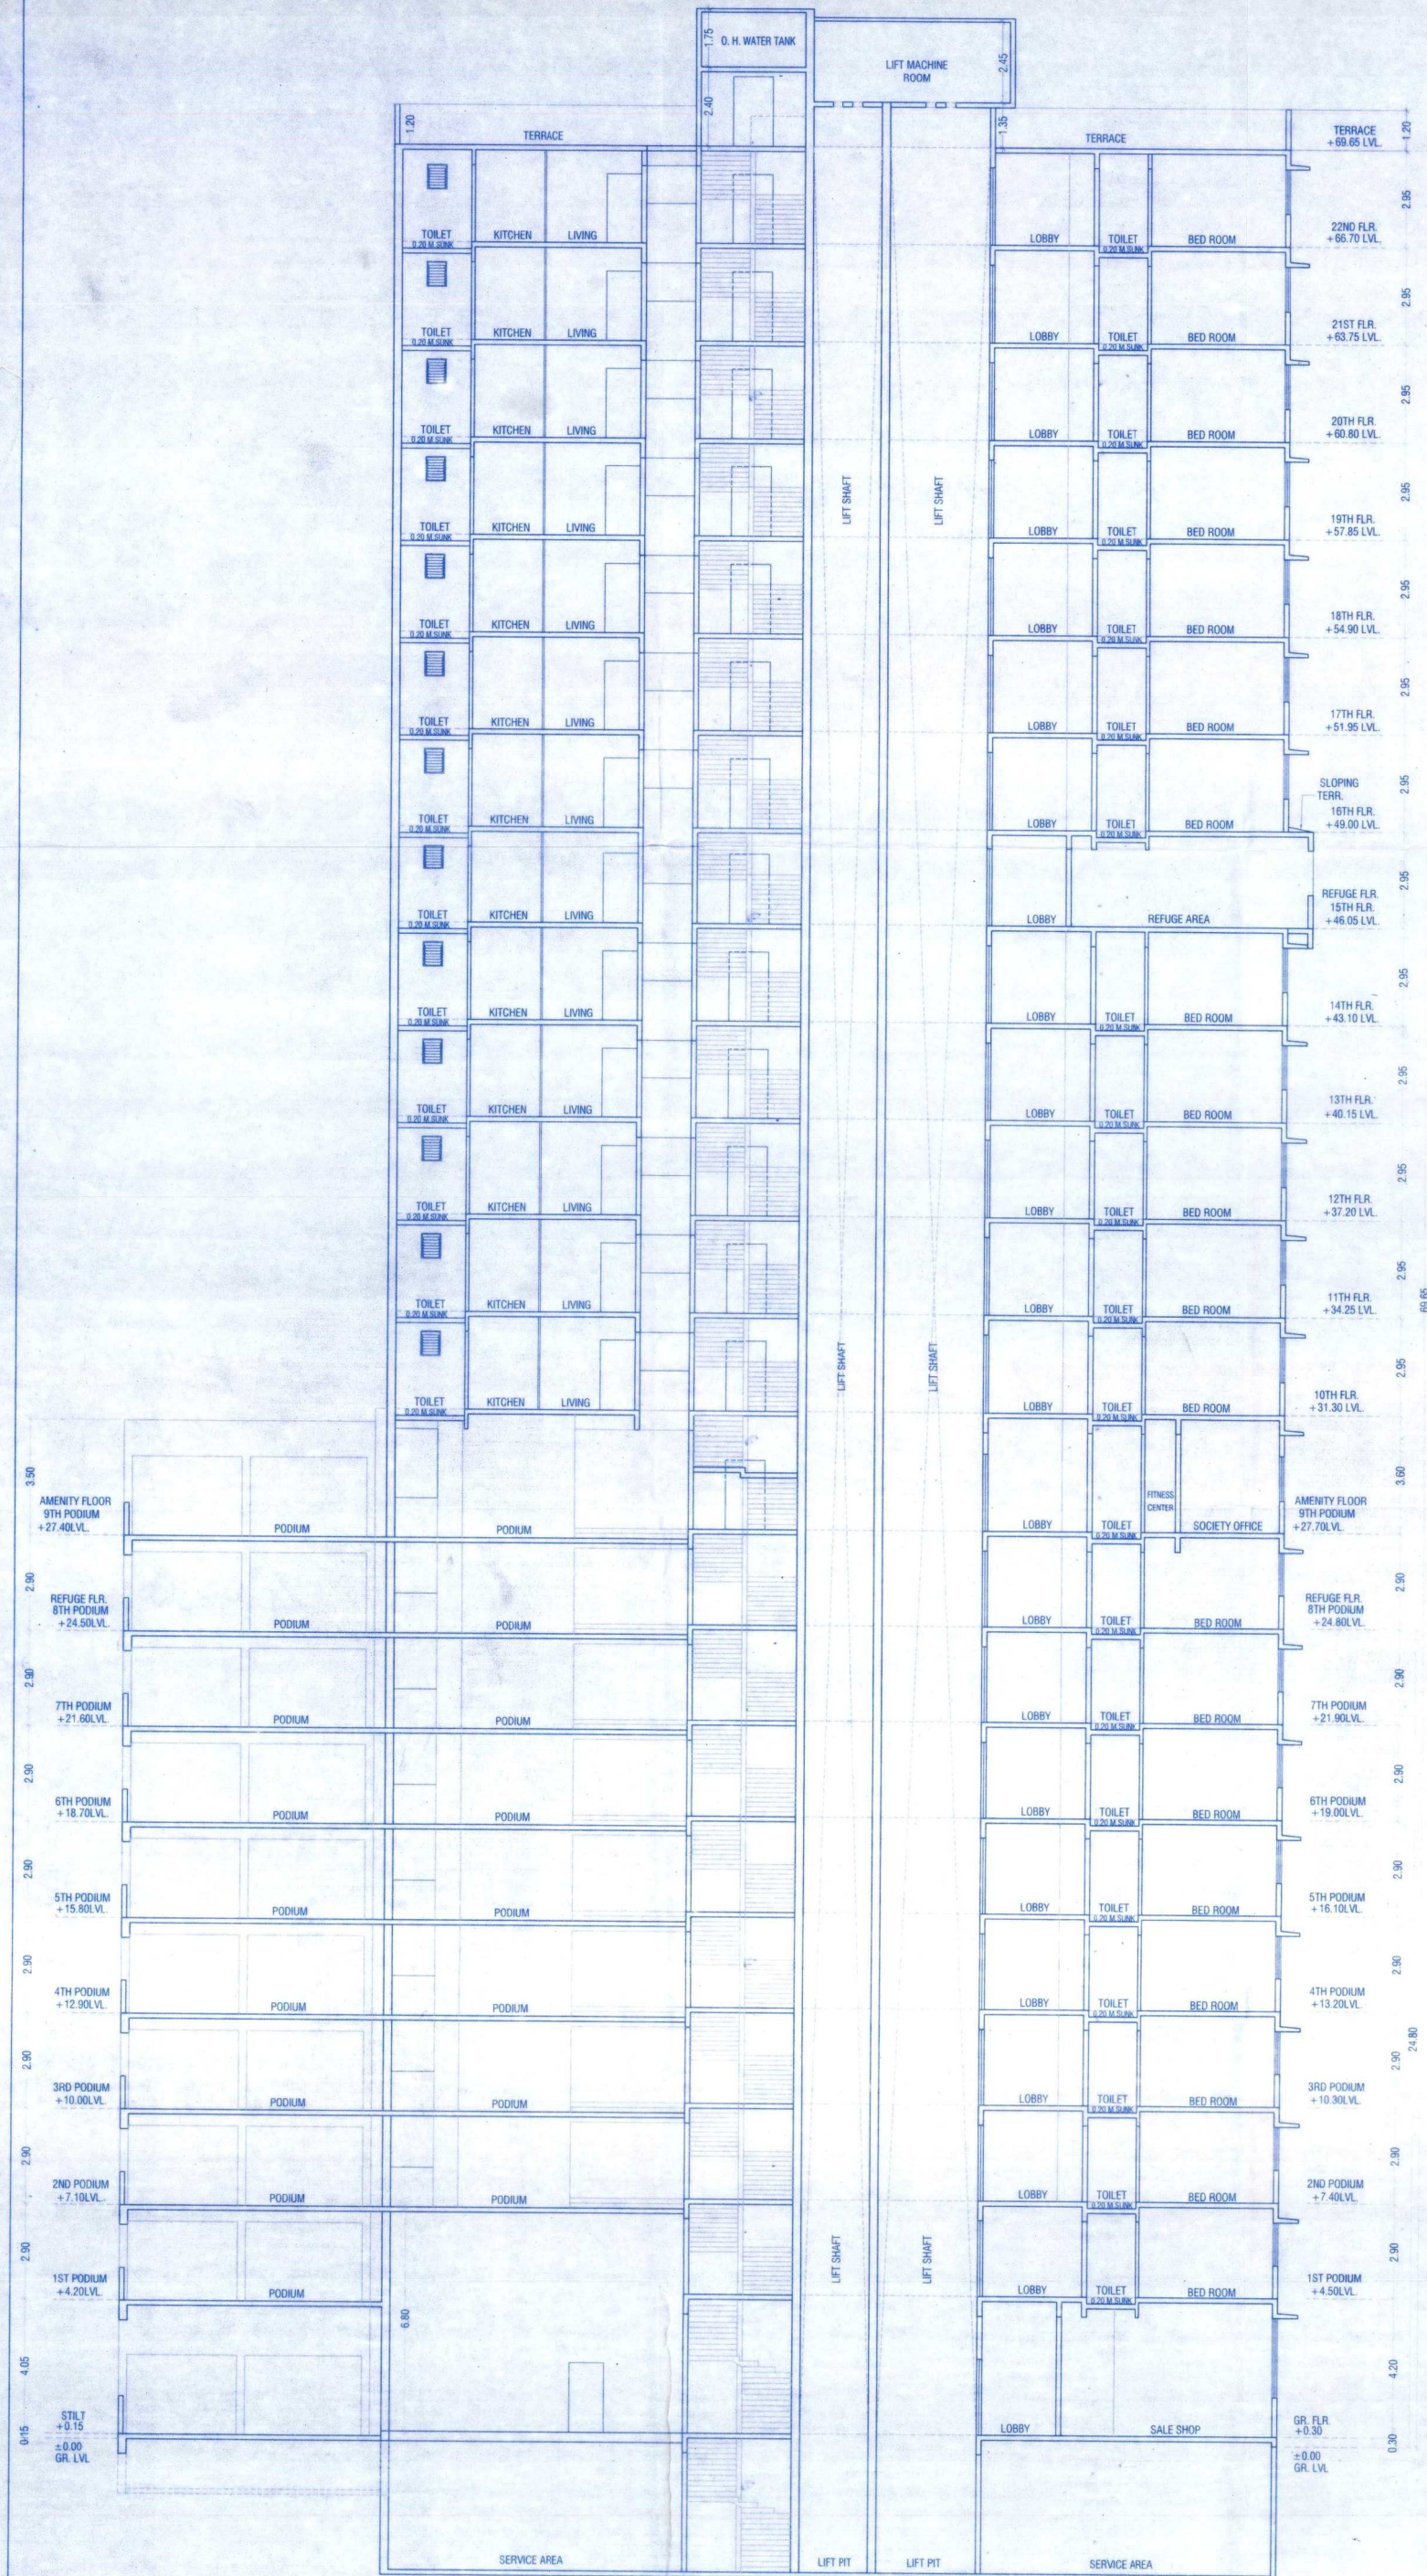

SECTION :- 'B - B'
SCALE = 1 : 100

PROFORMA - B			
CONTENT OF SHEET			
SECTION - 'B-B'			
DESCRIPTION OF PROPOSAL			
*PROPOSED IMPLEMENTATION S. R. SCHEME UNDER REG. 33(1) OF DCPR 2034 ON PLOT BEARING C. T. S. NO. 389/9, SUB PLOT NO. 03, F. P. NO. 502 OF T.P.S. NO. - III, OF VILLAGE EKSAR AT SHIMPOLI TALUKA BORIVALI (W) PADMA NAGAR, LINK ROAD, MUMBAI 400 092, R/C WARD, FOR TRILOK C. H. S. (LTD).			
NAME & ADDRESS OF DEVELOPER		SIGNATURE	
M/s, AMI MODISPACES LLP.			
NAME & ADDRESS OF ARCHITECT / L.S.		SIGNATURE	
STAMP OF DATE OF RECEIPT		STAMP OF DATE OF APPROVAL	
NORTH	DRAWN BY	JOB NO.	PATH