


TOTAL = ① + ② + ③ = AREA OF DP

AREA AS PER DEVELOPMENT PLAN						
DESCRIPTION	GROSS AREA	DUCTS	B U AREA	NON F.A.R AREA LIFT / SC HEAD ROOM CAR PARK	NON FAR AREA	F.A.R AREA (SMT)
EXISTING						
BUILDING 1	96100.53	12015.83	84084.70	2649.69	21626.50	24276.19
59809						
PROPOSED						
BASEMENT, GROUND & FIRST FLOOR FOR BUILDING 2, 3 & 4 (WINGS - 5, 6, 7 & 8)	62771.46	0.00	62771.46	0.00	58414.21	58414.21
4357.25						
BUILDING-2 (WING-5)	48031.47	2723.65	45307.82	604.50	0.00	748.50
44559.32						
BUILDING-3 (WING-6)	48055.20	2723.65	45331.55	604.50	0.00	748.50
44583.05						
BUILDING-4 (WING-7)	54031.51	3181.02	50850.49	626.89	0.00	770.89
50079.60						
BUILDING-4 (WING-8)	53934.91	2824.53	51110.38	626.89	0.00	770.89
50339.49						
CLUB HOUSE						3014.58
COMMERCIAL	92,421.08	2,398.60	89,936.89	462.45	32,311.30	32,809.82
57,212.66						
TOTAL	455,346	25,867	429,393	5,575	112,352	118,539
313,954						

SUMMARY OF UNITS AS PER DP					
	BUILDING 1 (Existing)	WING 5	WING 6	WING 7	WING 8
NUMBER OF 2BHK UNITS	258	0	0	0	0
NUMBER OF 3BHK UNITS	207	291	291	328	328
NUMBER OF 4BHK UNITS	0	6	6	8	8
NUMBER OF DUPLEX UNITS	4	0	0	0	0
NUMBER OF EWS 10%	0	48	48	48	48
TOTAL NUMBER OF UNITS	469	345	345	384	384
GRAND TOTAL		1927			

UNITS TO BE REGISTERED IN PHASE-2A	
TYPE	WING 5 (TOWER 5) WINGS J & K
NUMBER OF 1BHK UNITS	2
NUMBER OF 3BHK UNITS	289
NUMBER OF 4BHK UNITS	6
NUMBER OF DUPLEX UNITS	0
NUMBER OF EWS 10%	48
TOTAL NUMBER OF UNITS	345

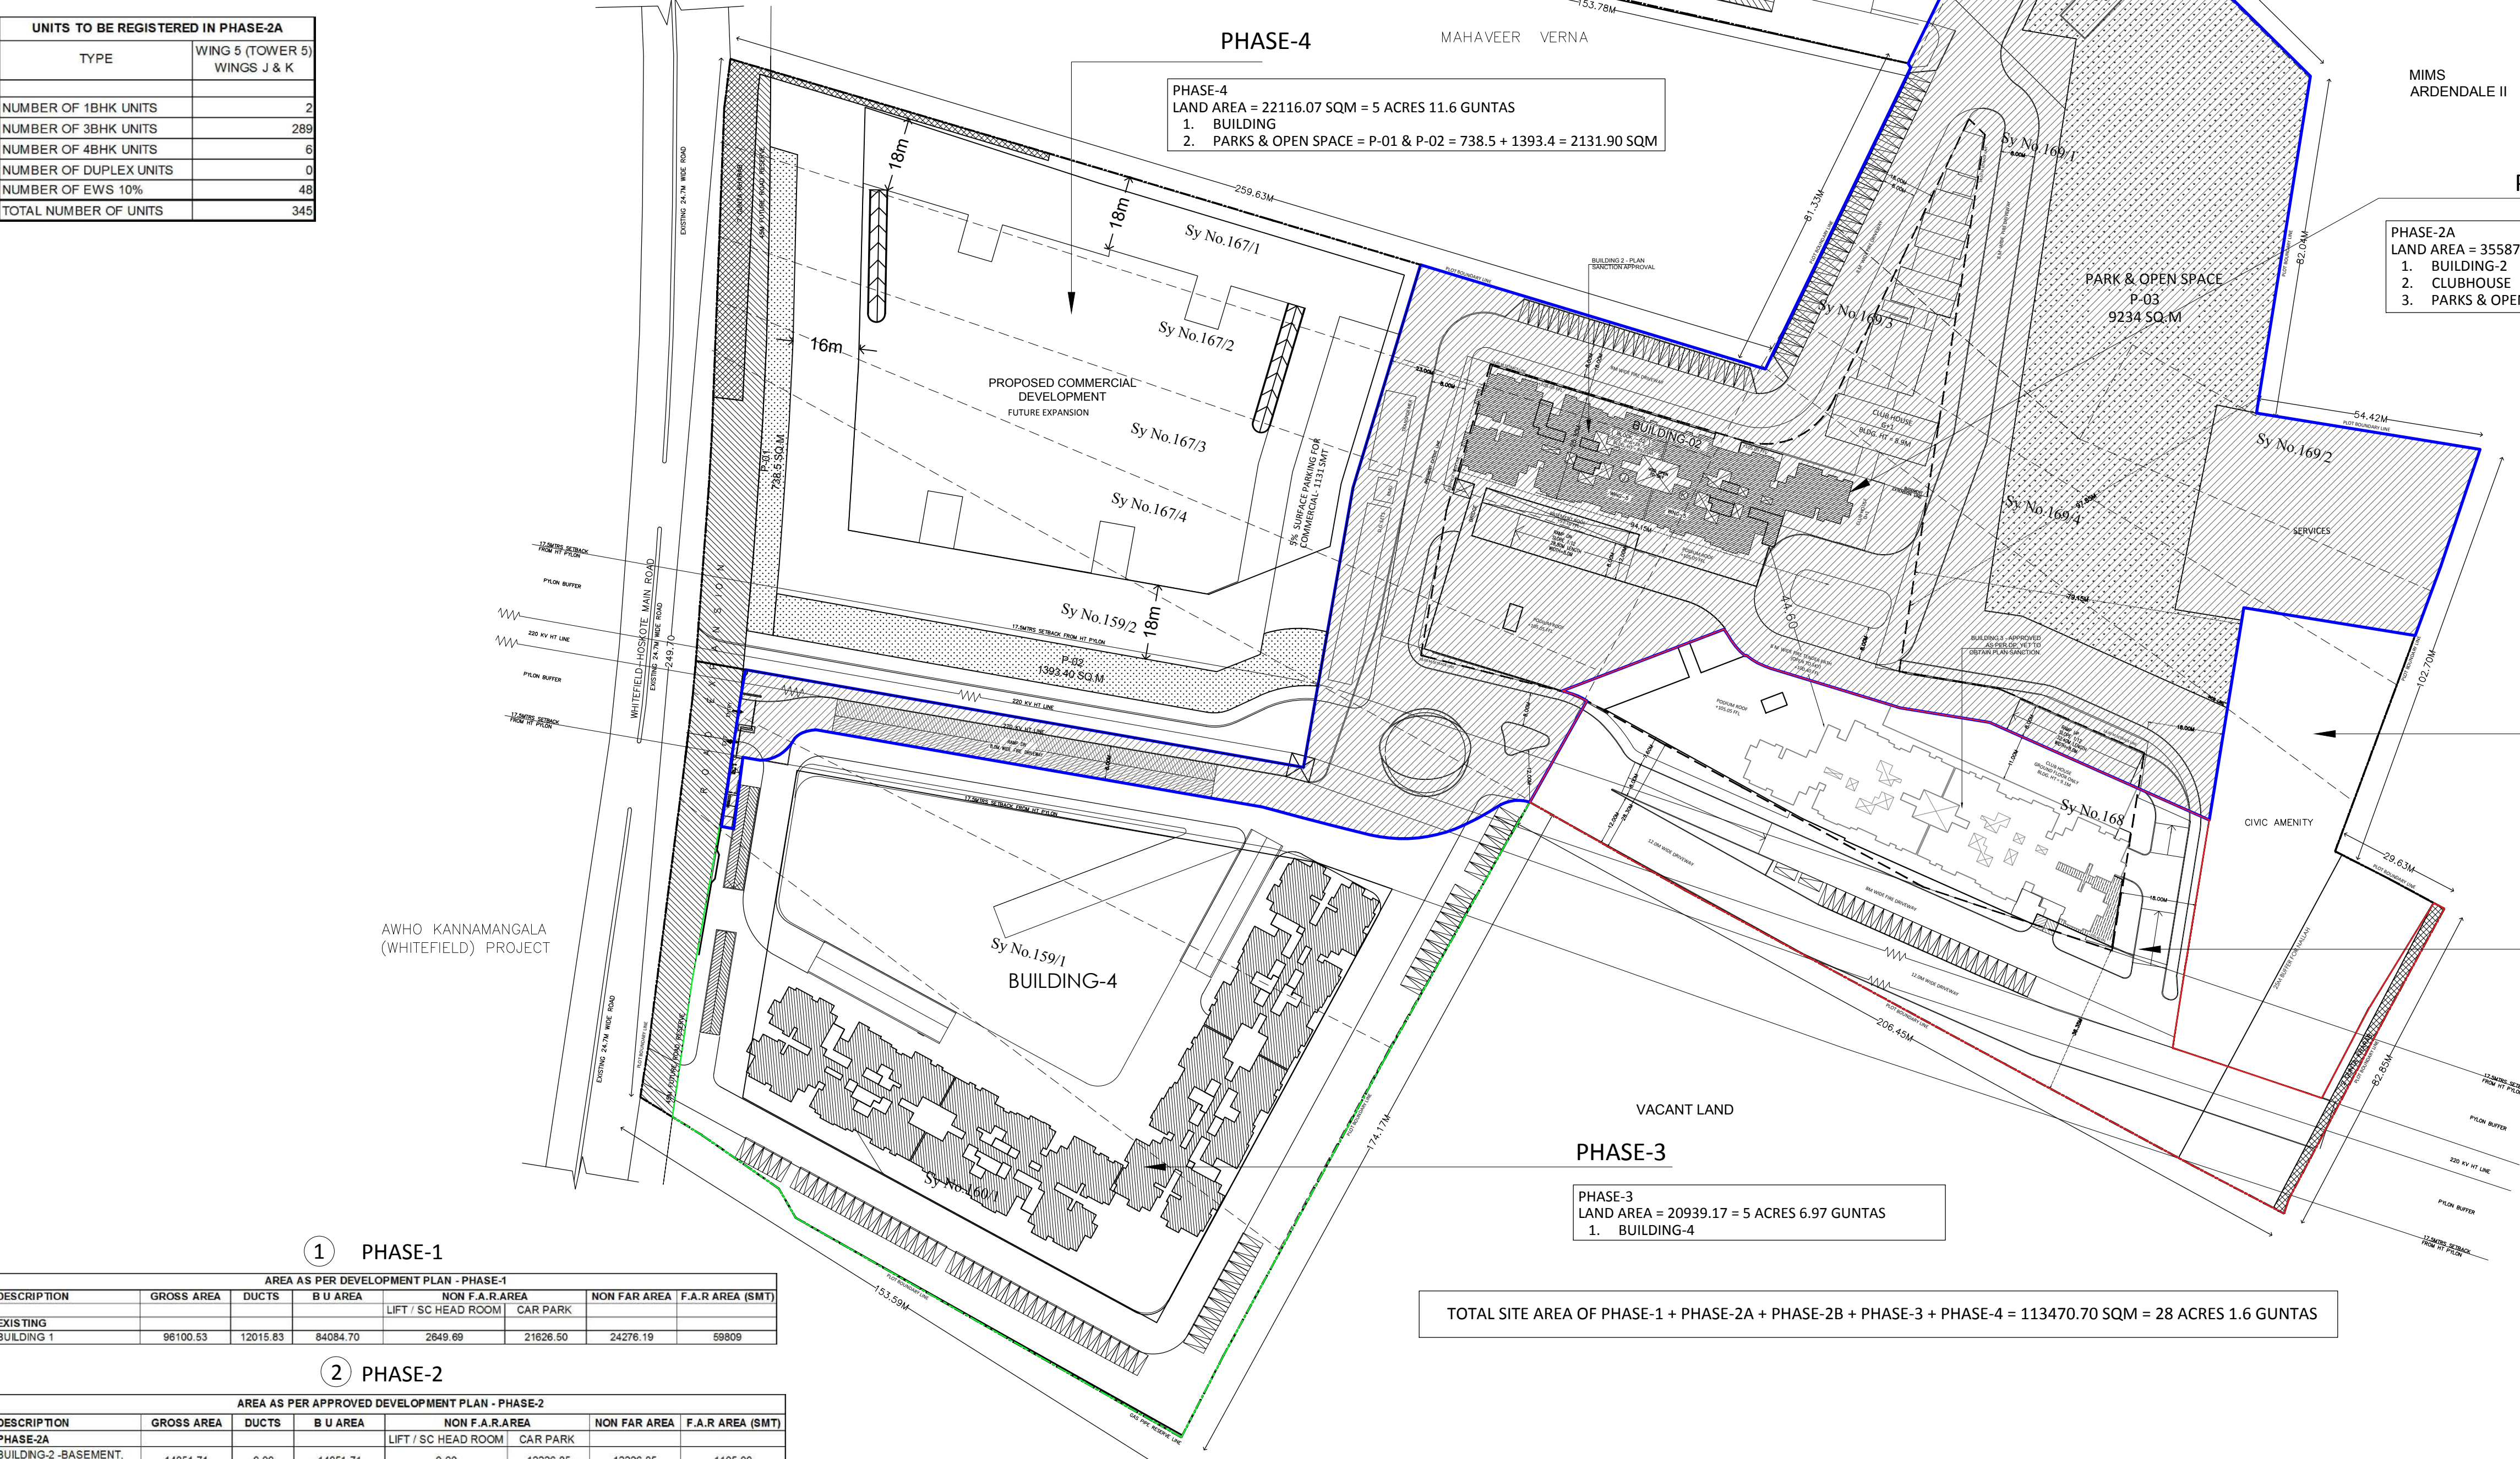


AREA AS PER DEVELOPMENT PLAN - PHASE-1						
DESCRIPTION	GROSS AREA	DUCTS	B U AREA	NON F.A.R AREA LIFT / SC HEAD ROOM CAR PARK	NON FAR AREA	F.A.R AREA (SMT)
EXISTING						
BUILDING 1	96100.53	12015.83	84084.70	2649.69	21626.50	24276.19
59809						

AREA AS PER APPROVED DEVELOPMENT PLAN - PHASE-2						
DESCRIPTION	GROSS AREA	DUCTS	B U AREA	NON F.A.R AREA LIFT / SC HEAD ROOM CAR PARK	NON FAR AREA	F.A.R AREA (SMT)
PHASE-2A						
BUILDING-2 - BASEMENT, GROUND & FIRST	14851.71	0.00	14851.71	0.00	12226.85	12226.85
1105.00						
BUILDING-2 (WING-5)	48031.47	2723.65	45307.82	604.50	0.00	748.50
44559.32						
PHASE-2B						
BUILDING-3 BASEMENT, GROUND & FIRST	14851.71	0.00	14851.71	0.00	12226.85	12226.85
1048.00						
BUILDING-3 (WING-6)	48055.20	2723.65	45331.55	604.50	0.00	748.50
44583.05						
CLUBHOUSE						3014.58

AREA AS PER DEVELOPMENT PLAN - PHASE-3						
DESCRIPTION	GROSS AREA	DUCTS	B U AREA	NON F.A.R AREA LIFT / SC HEAD ROOM CAR PARK	NON FAR AREA	F.A.R AREA (SMT)
BUILDING-4 - BASEMENT, GROUND & FIRST	33088.04	0.00	33088.04	0.00	33980.51	32483.50
2204.25						
BUILDING-4 (WING-7)	54031.51	3181.02	50850.49	626.89	0.00	770.89
50079.60						
BUILDING-4 (WING-8)	53934.91	2824.53	51110.38	626.89	0.00	770.89
50339.49						
TOTAL	141034.46	6005.55	135028.91	1253.78	33980.51	34005.29
102623.34						

TOTAL SITE AREA OF PHASE-1 + PHASE-2A + PHASE-2B + PHASE-3 + PHASE-4 = 113470.70 SQM = 28 ACRES 1.6 GUNTAS

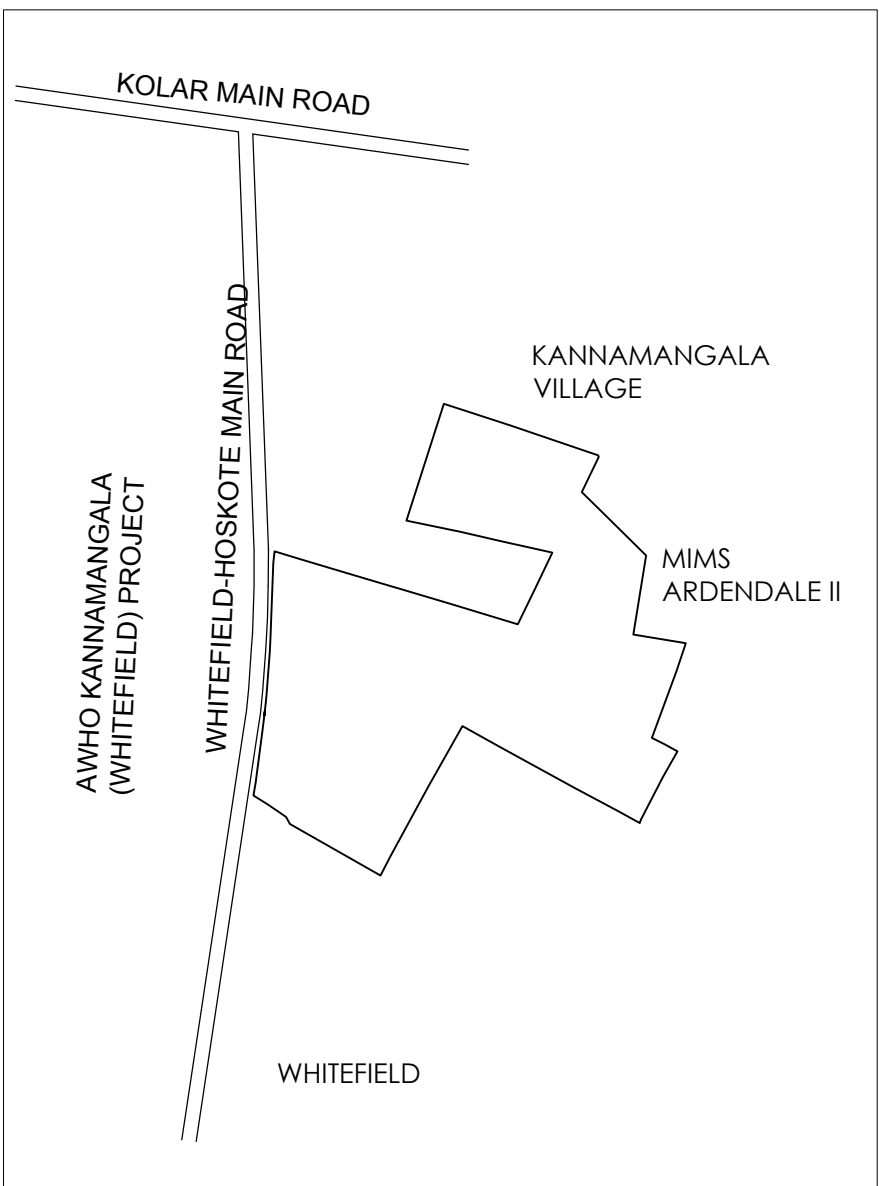

PROJECT TITLE:
PROPOSED RESIDENTIAL
DEVELOPMENT PLAN AT WHITEFIELD (ASSETZ -
'MARQ' - PHASE-2)

PROJECT ADDRESS:
SyNo: 159/1, 159/2, 160/1, 167/1, 167/2, 167/3,
167/4, 168, 169/1, 169/2, 169/3, 169/4, 171;
Kannamangala Village, Whitefield - Hoskote Road
Bangalore - 560067

CLIENT NAME :
 ASSETZ WHITEFIELD HOMES PVT. LTD.
EMBASSY ICON ANNEXE
INFANTRY ROAD
BANGALORE - 560001

AUTHORISED SIGNATORY:

ASSETZ WHITEFIELD HOMES PVT. LTD.
2nd floor, Embassy Icon Annexe, Infantry Road, Bangalore - 560001

ARCHITECT: PRAXIS INC.
18, Srinivaglu Main Road
Ejipura, Bangalore - 560047
Tel + 91 80 22741249/ 50
Fax + 91 80 42091739
E- Mail : admin@cmsmpraxis.com
www.praxis-india.com

ARCHITECT'S SIGNATURE

NAME: [AJIT V. JAIN] +
LIC. NO.: (BMP/BL/3.2.3/A-886/2000-2001)

ORIENTATION

SUBJECT OF DRAWING
PLAN INDICATING EXTENT OF
PHASE-2A DEVELOPMENT

