


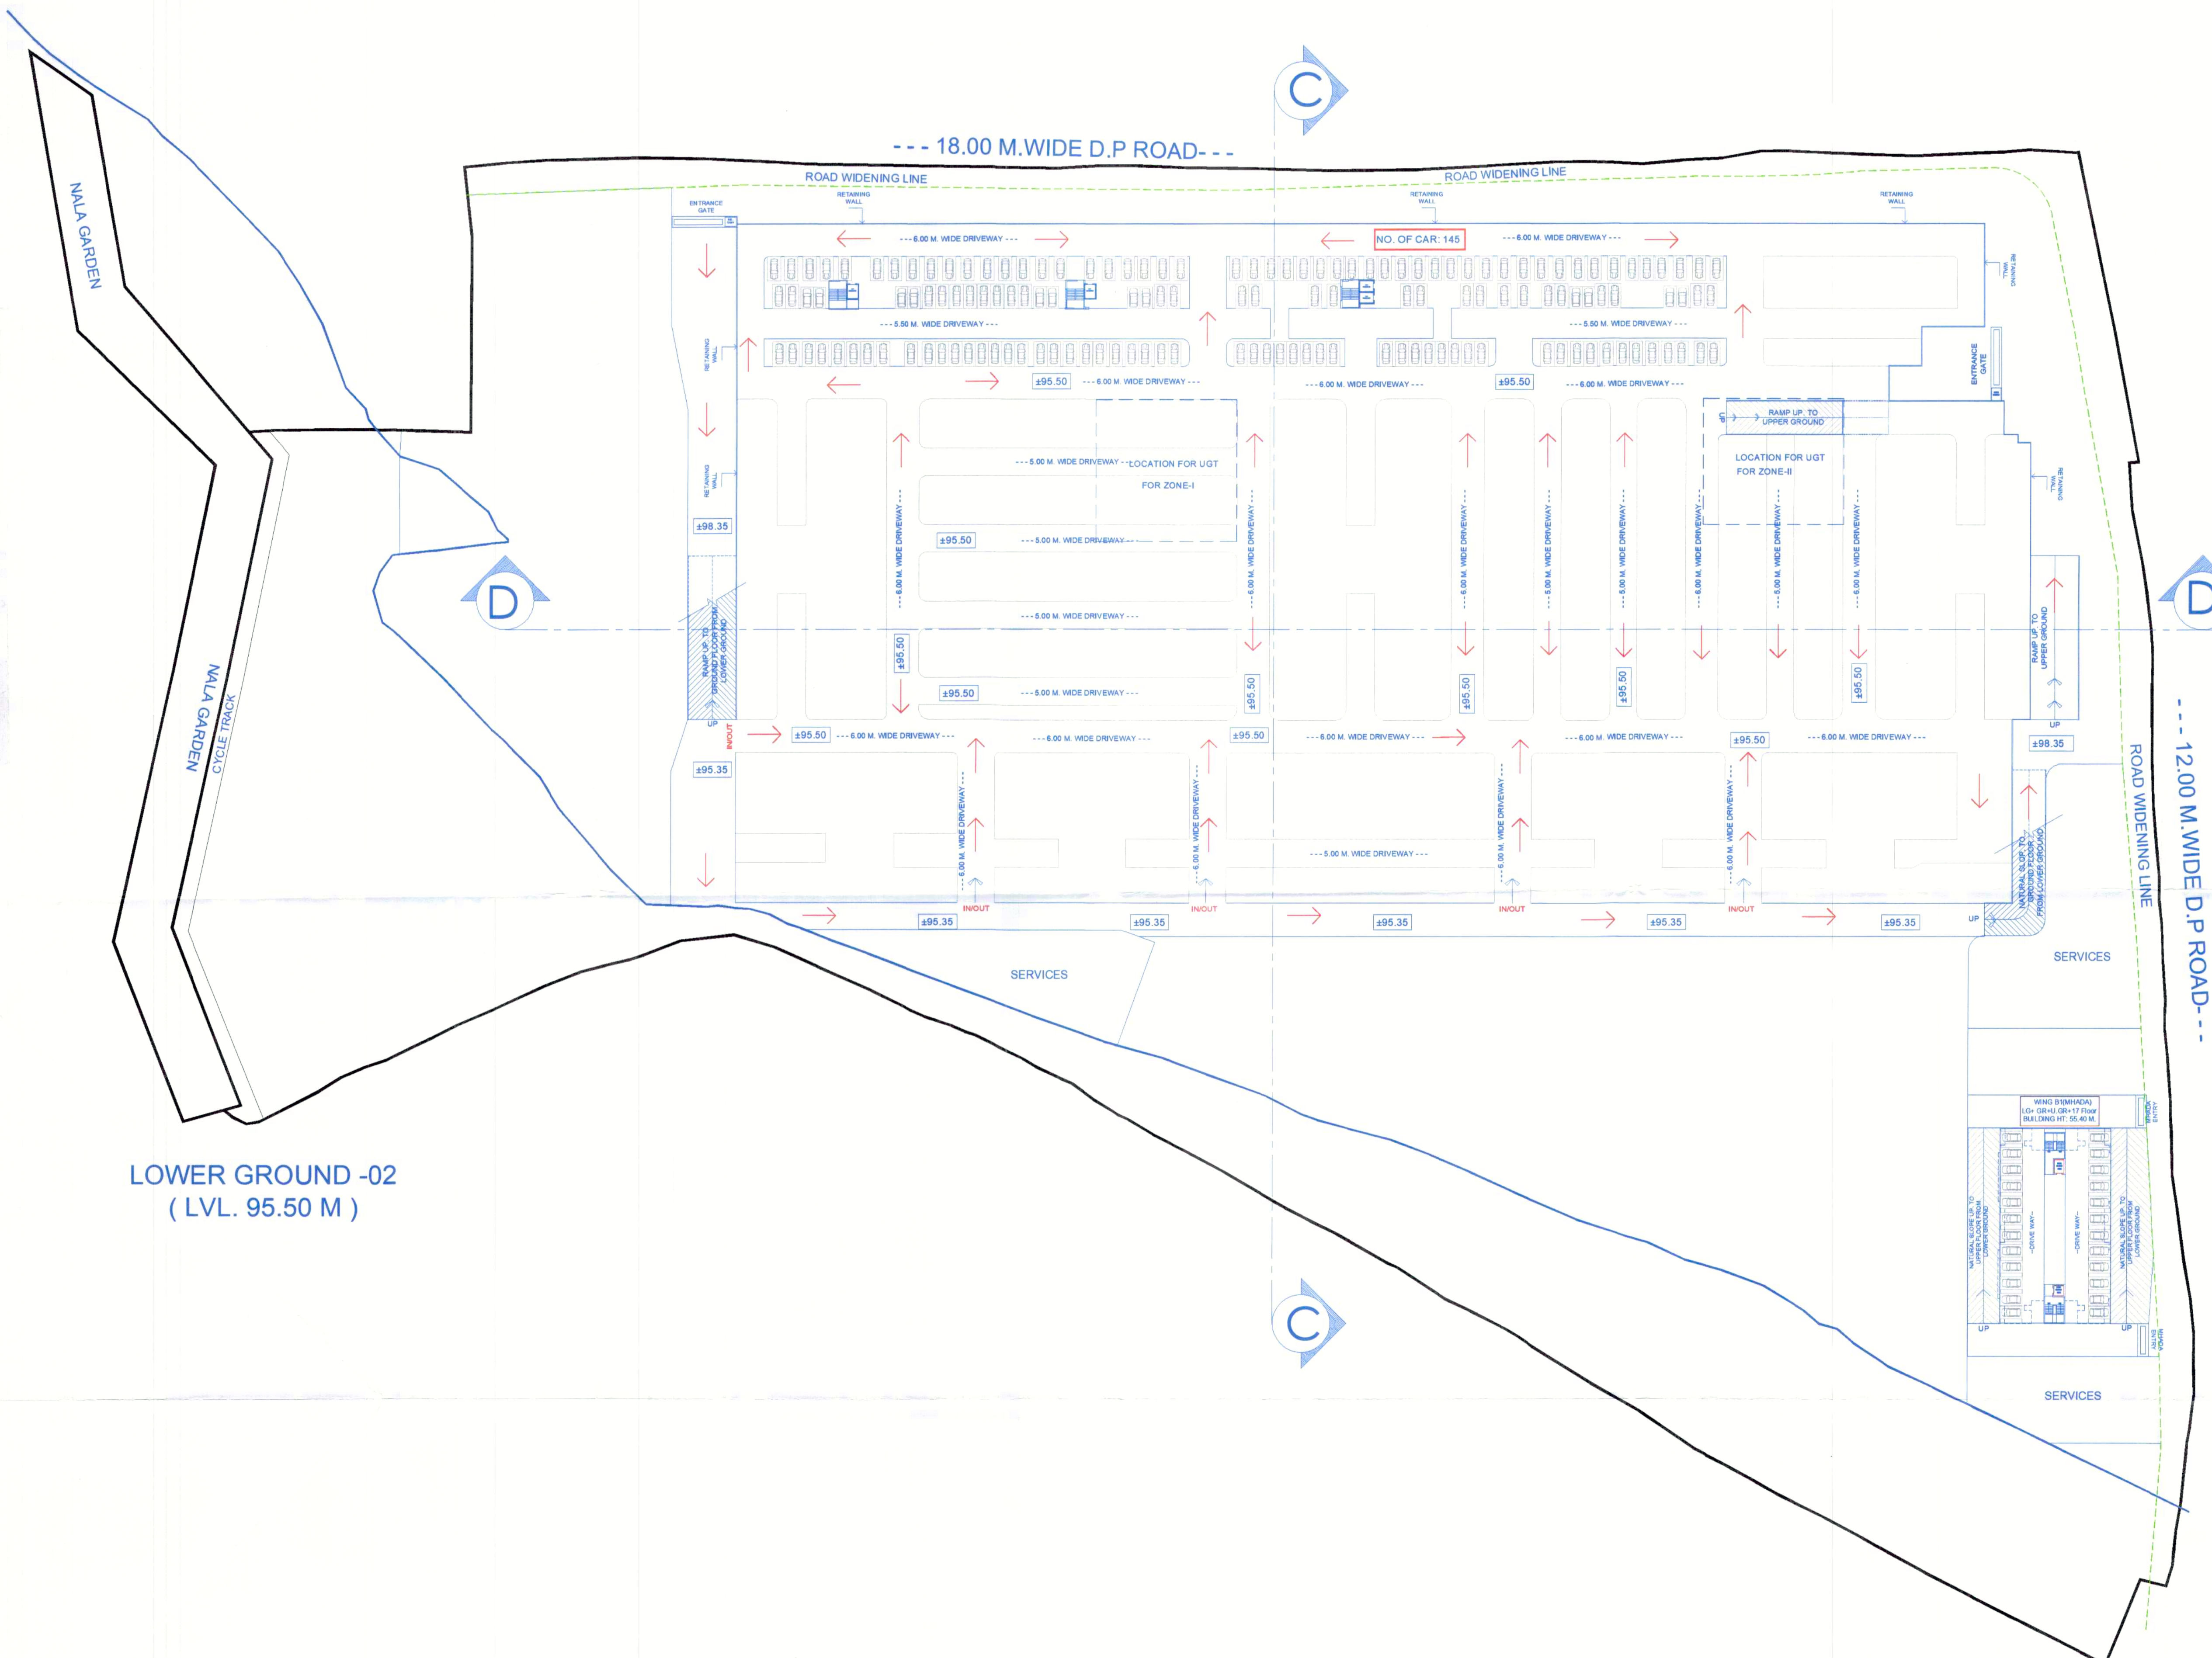

LOWER GROUND -02
(LVL. 95.50 M)


STAMP OF APPROVAL

Sanctioned No. B.P/Kivale/32/2022
Subject to conditions mentioned in the
Office Order No.
aven dated 28/03/2022
Pimpri
Date : 28/03/2022

O. C. Signed by
Joint City Engineer

For Joint City Engineer
Building Permission Dept
PCMC, Pimpri, Pune-18

LOCATION PLAN

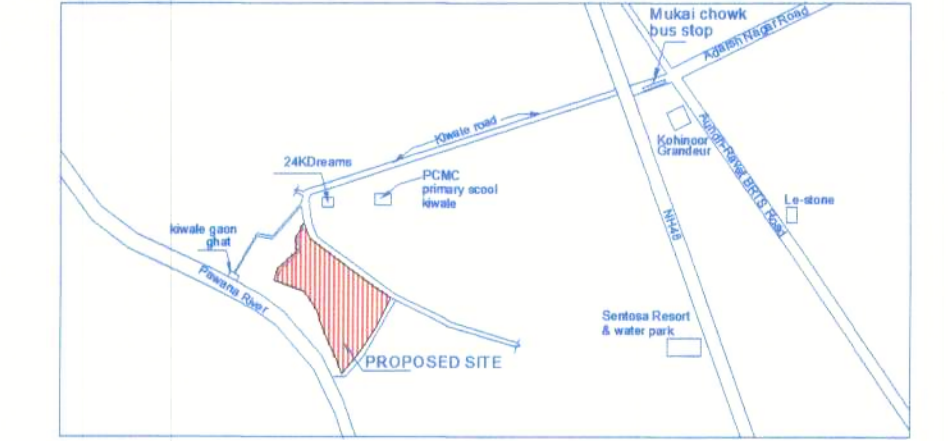

DESIGN ARCHITECT :-

CUBIX ARCHITECTS ASSOCIATES

OFFICE NO. 1 AND 2, ANTIPODIA T. C. OPP. BEVERLY HILLS HOTEL, NEAR MAGNUS CLUB, LULA NAGAR, BHOWAD, PUNE. E-MAIL: cubixarchitects@gmail.com CONTACT NO: 775043006, 775043007

OWNER'S NAME :- **GINI CIT CORP REALTY LLP** OWNER SIGN:

PROJECT :-

SURVEY NO.: - 91/1 PLOT NO.: -

DESCRIPTION : REGULAR TRACK, VILLAGE - KIWALE, PUNE

INWARD NO: INWD/EC/KWL/0005/21

PATIL & BUGADE ASSOCIATES

ARCHITECT - INTERIOR DESIGNER

Architect SIGN :-

MR. AMOL BUGADE

Scale :- 1:100