


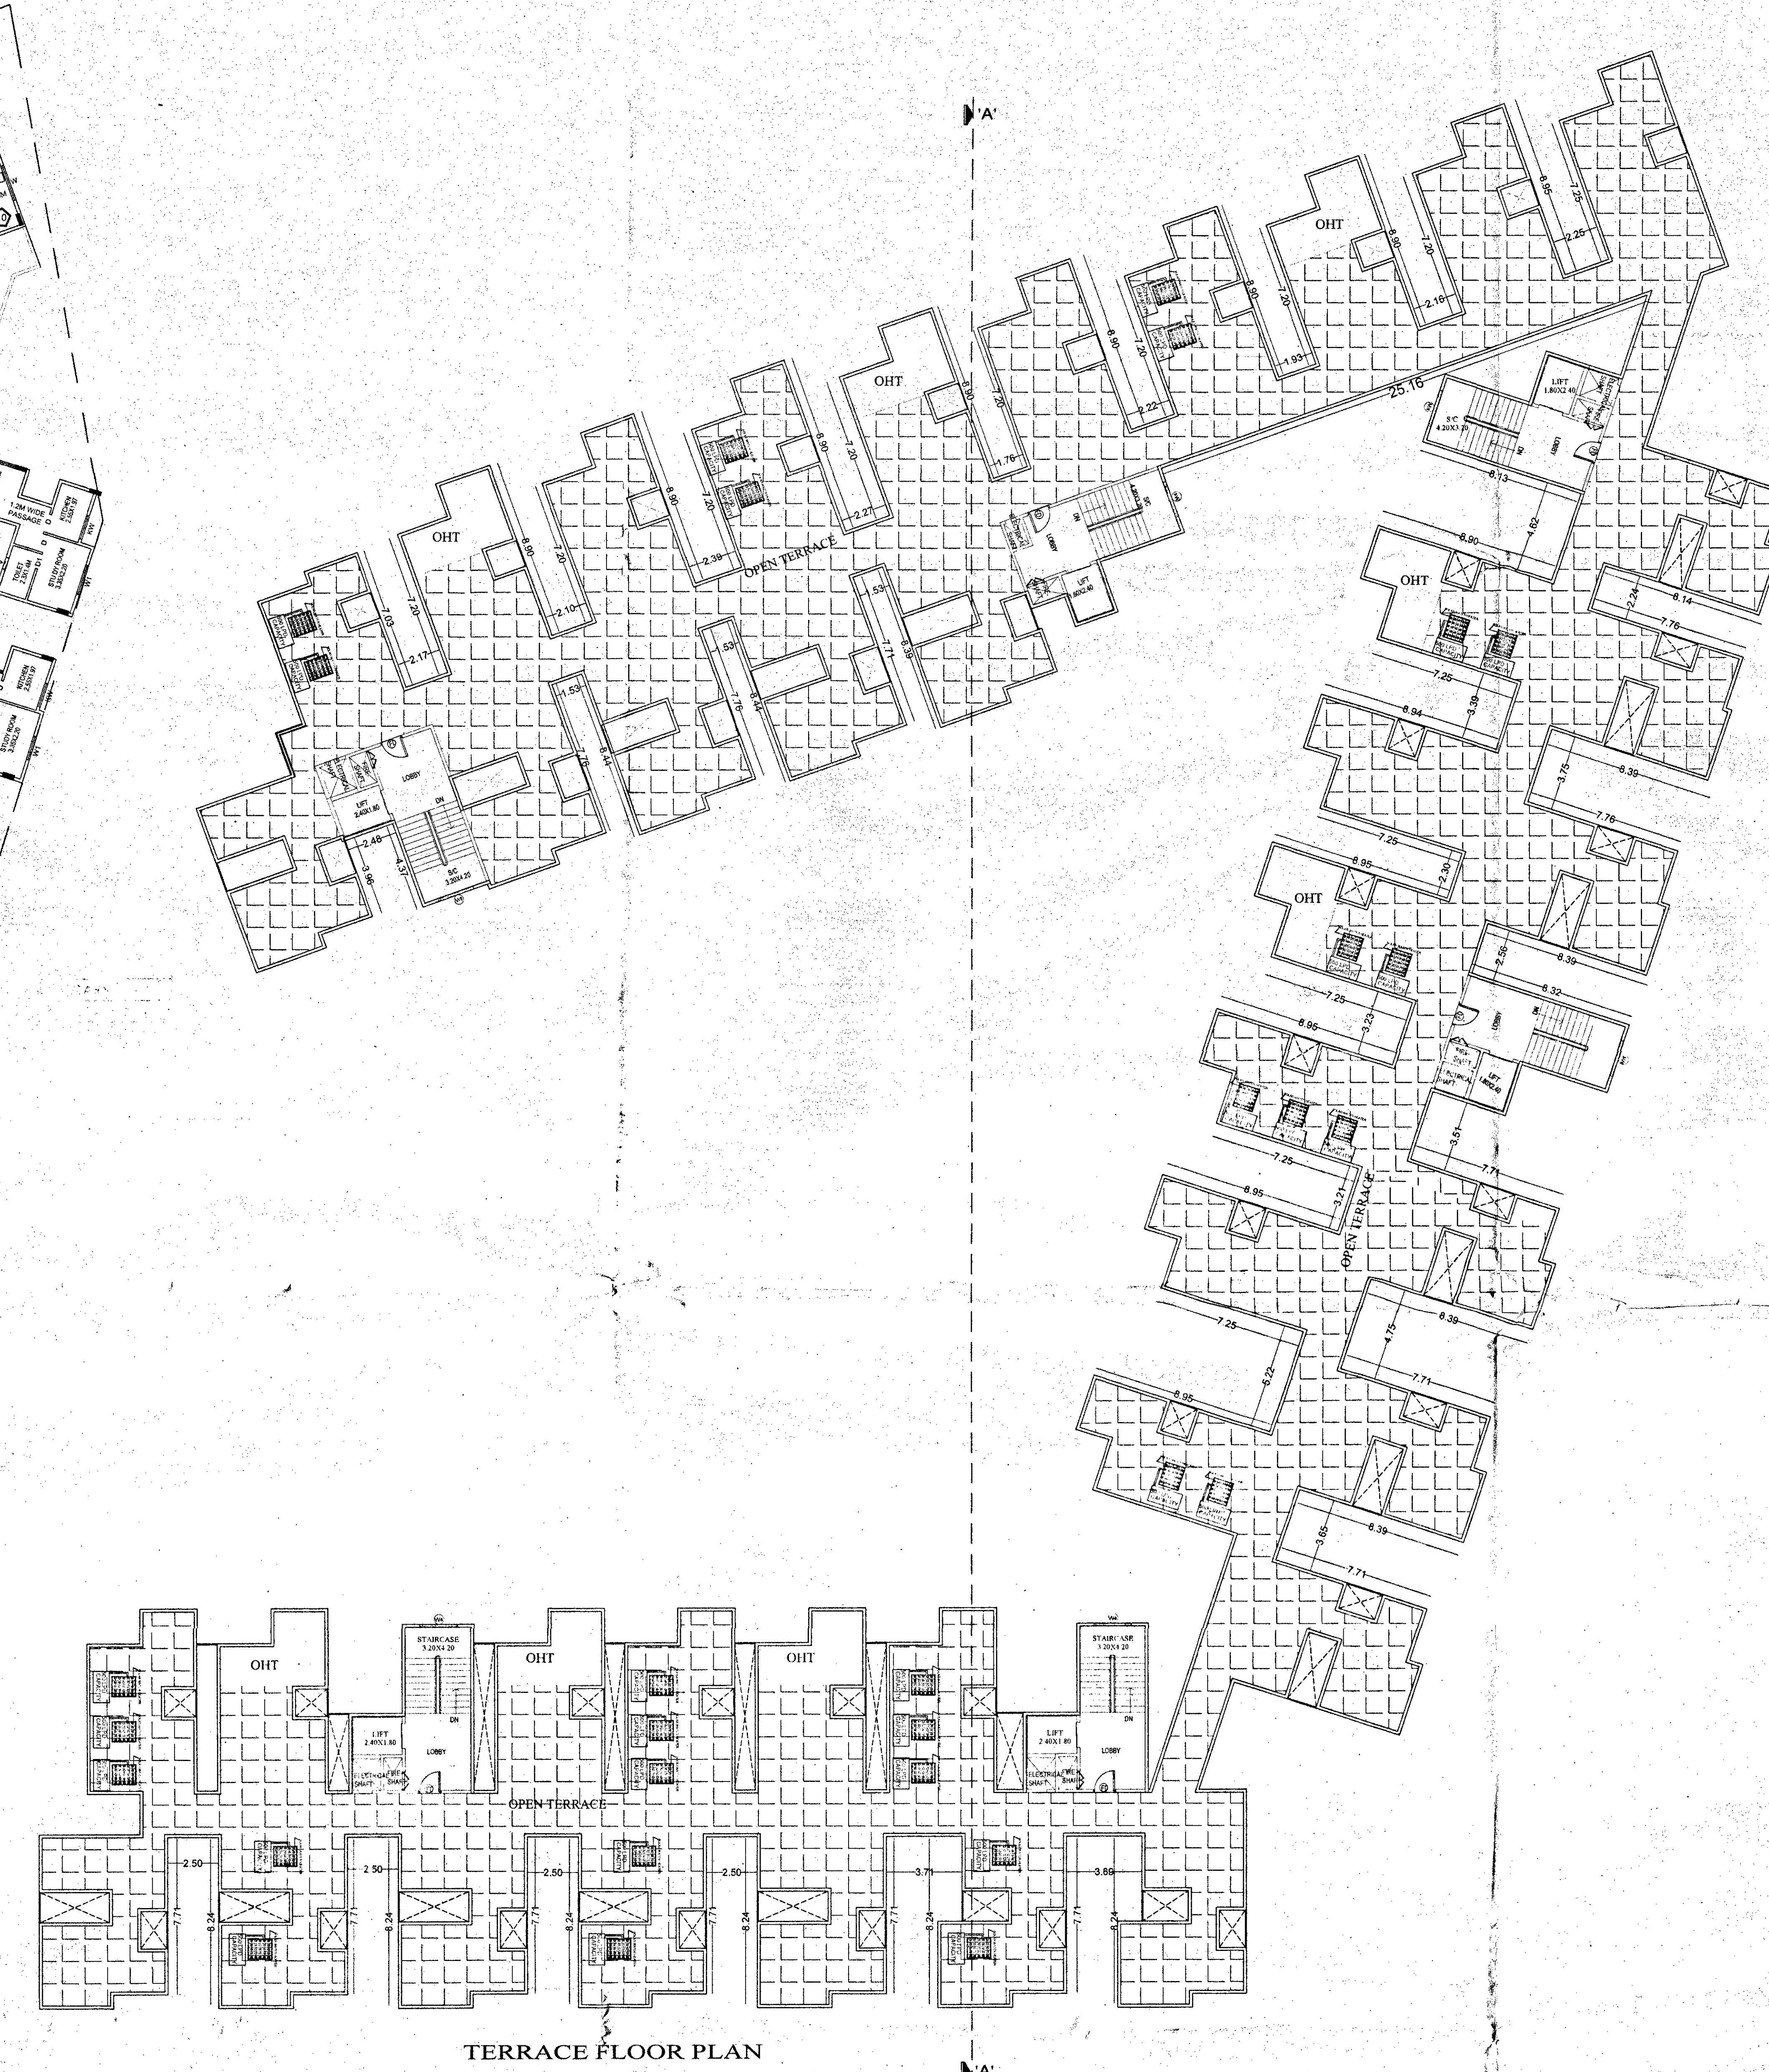

6 TERRACE FLOOR PLAN

- [illegible]