

BUILDING : A
STAMP OF APPROVAL
 Sanctioned No. B.P./Wakad/136/2021
 Subject to conditions mentioned in the
 Office Order No.
 a/c dated 20/08/2021
 Pimpri
 Date: 20/08/2021

O. C. Signed by
 Joint City Engineer

For Joint City Engineer
 Building Permission Dept.,
 PCMC., Pimpri, Pune-18.




SOCIETY OFFICE
 6.95
 A-Block
 Polygon Area
 A-Block 23.63
 Total 23.63

CRECHE
 6.57
 A-Block
 Polygon Area
 A-Block 22.33
 Total 22.33

STAIRCASE-1
 3.50
 A-Block
 Polygon Area
 A-Block 13.58
 Total 13.58

STAIRCASE-2
 5.25
 A-Block
 Polygon Area
 A-Block 18.38
 Total 18.38

DRIVER ROOM
 A-Block 4.65
 10.95
 02
 1.35
 3.40
 3.25
 1.50
 2.25
 3.35
 Polygon Area
 A-Block 28.59
 01 7.31
 02 1.28
 Total 18.00

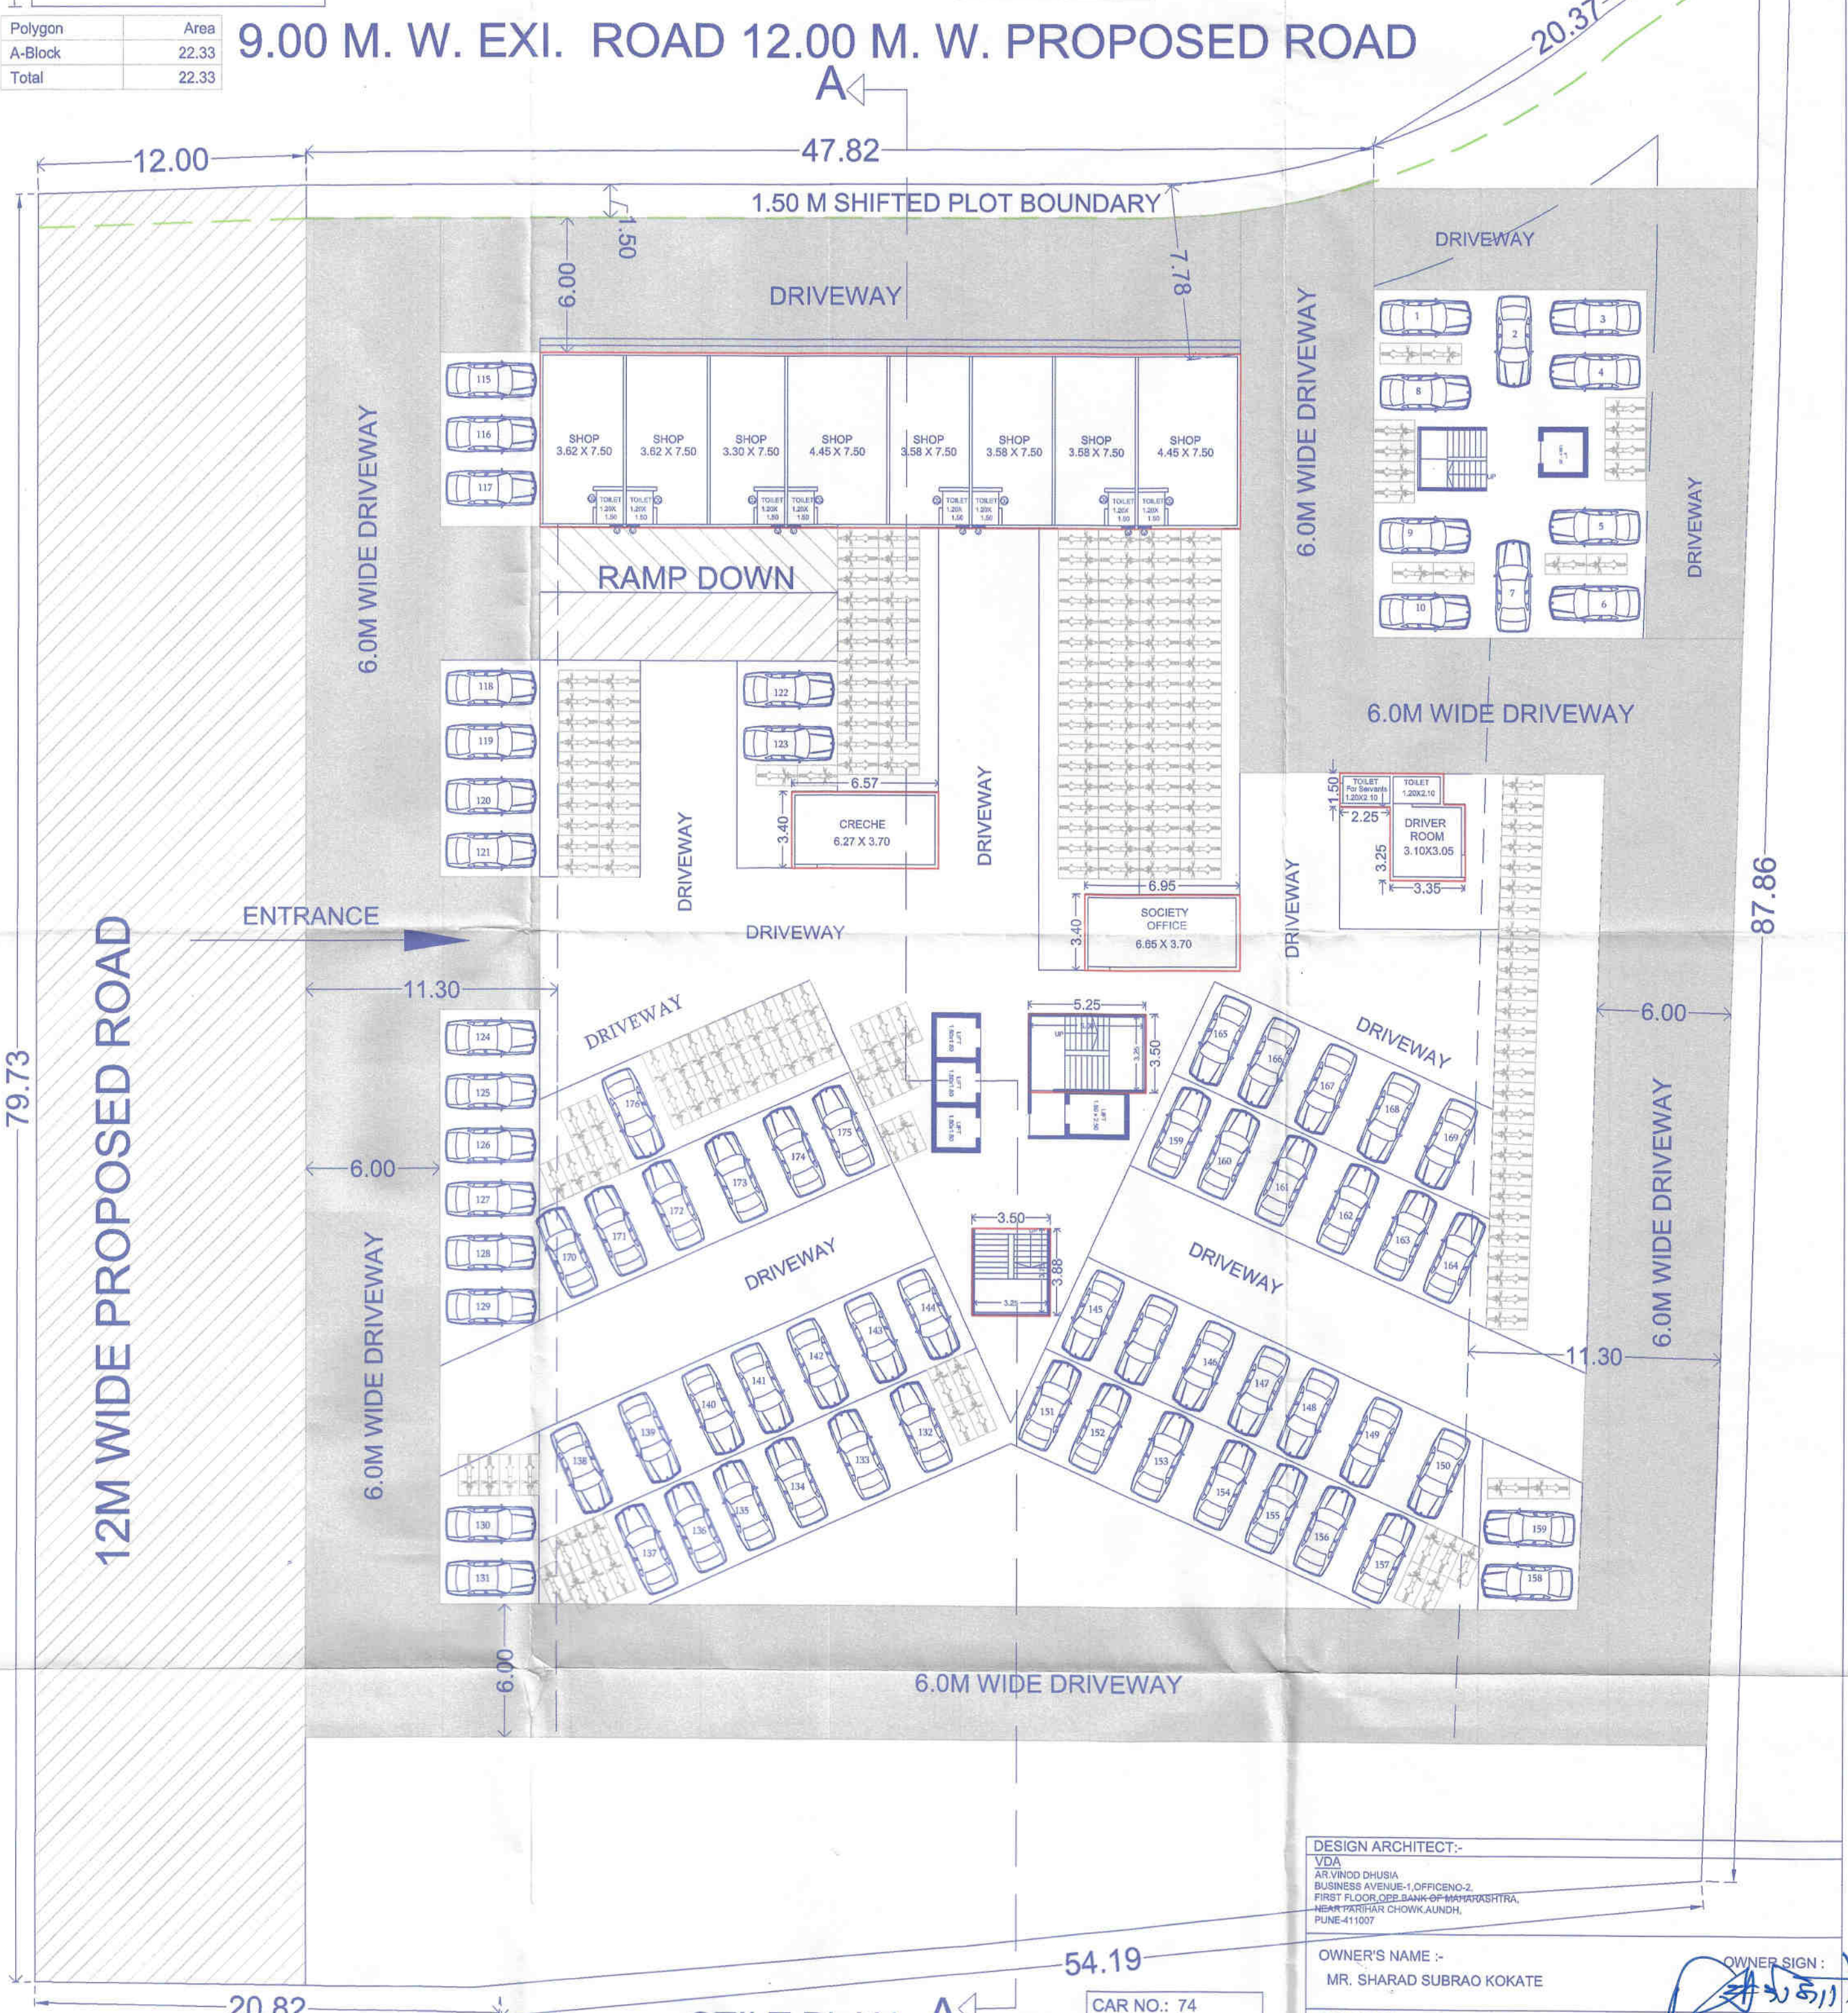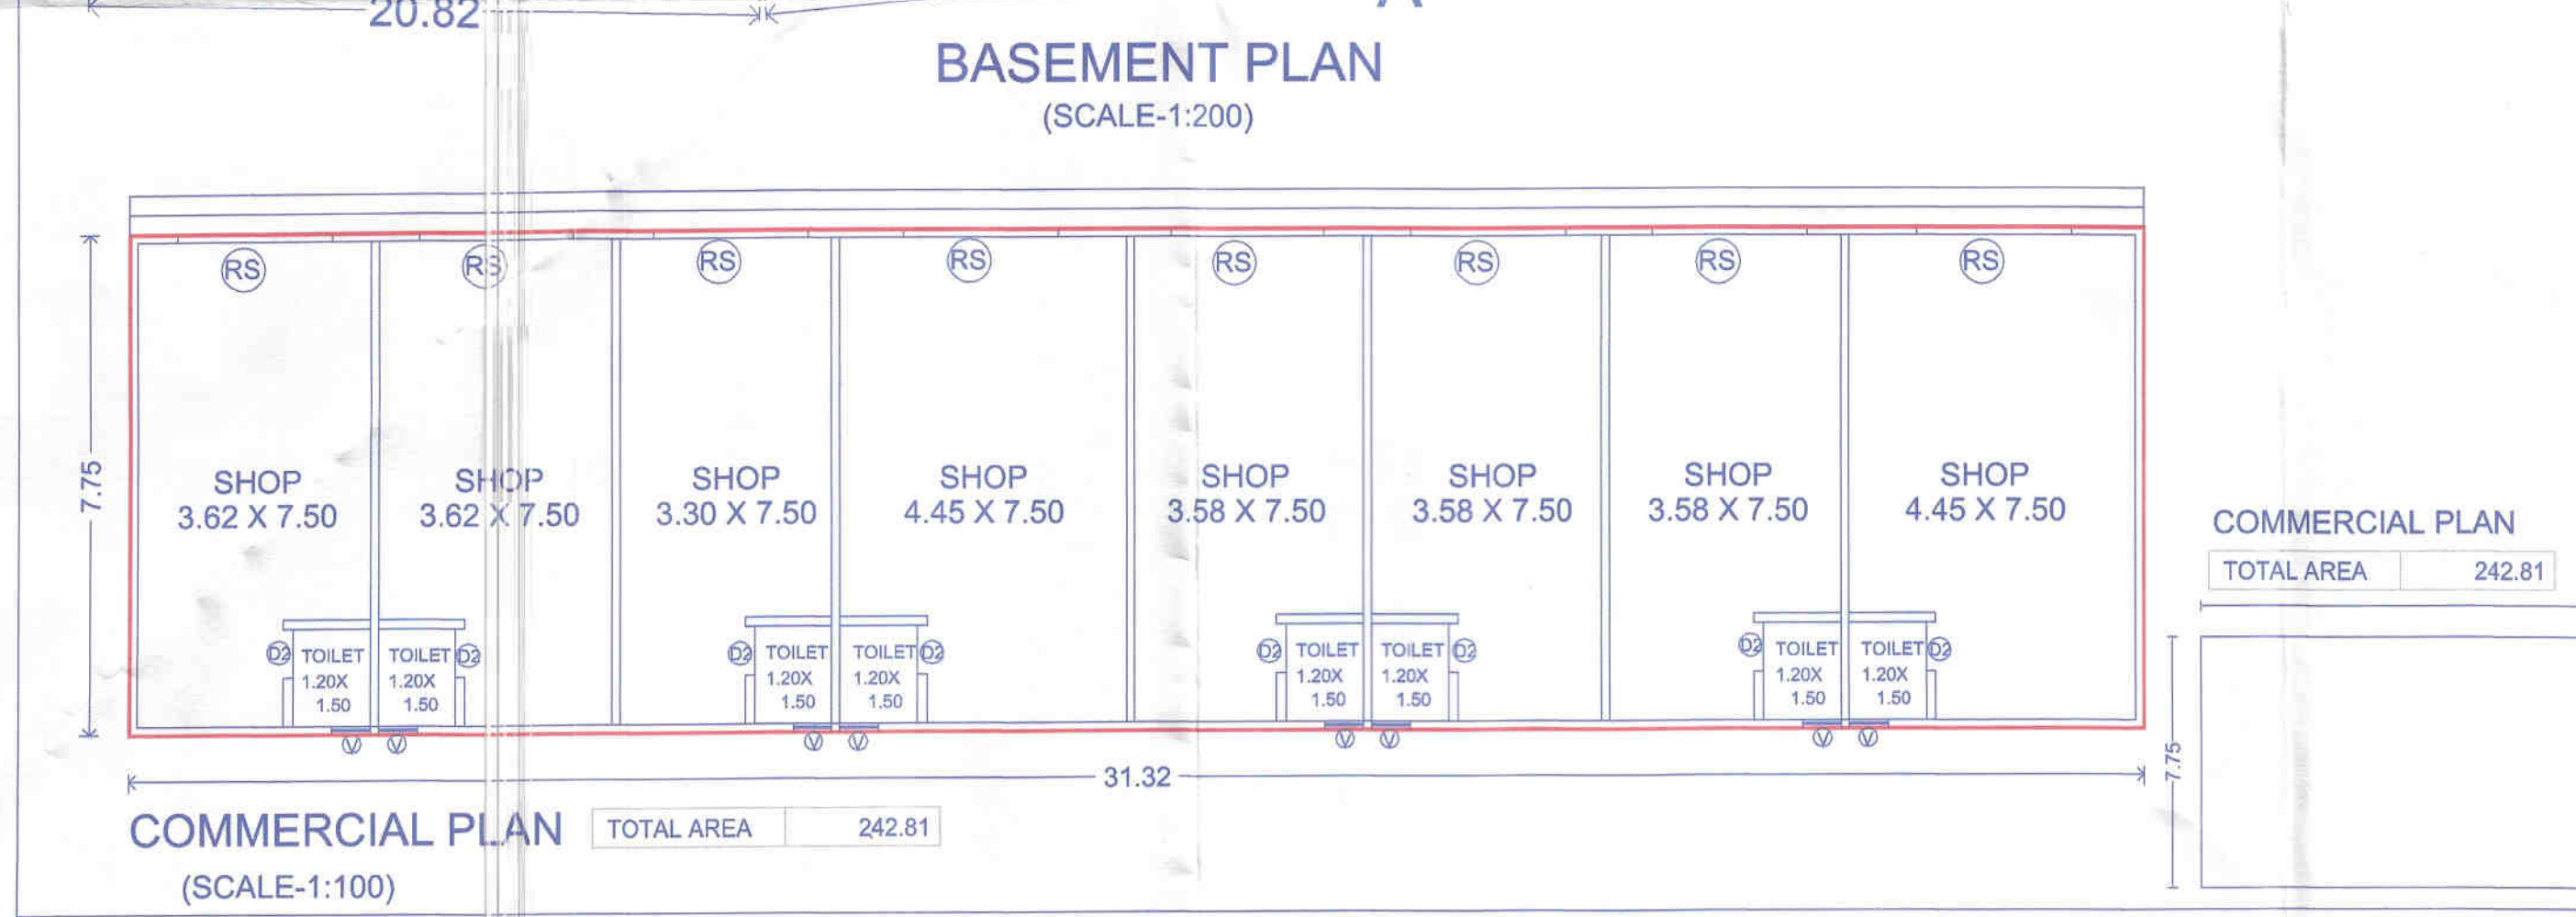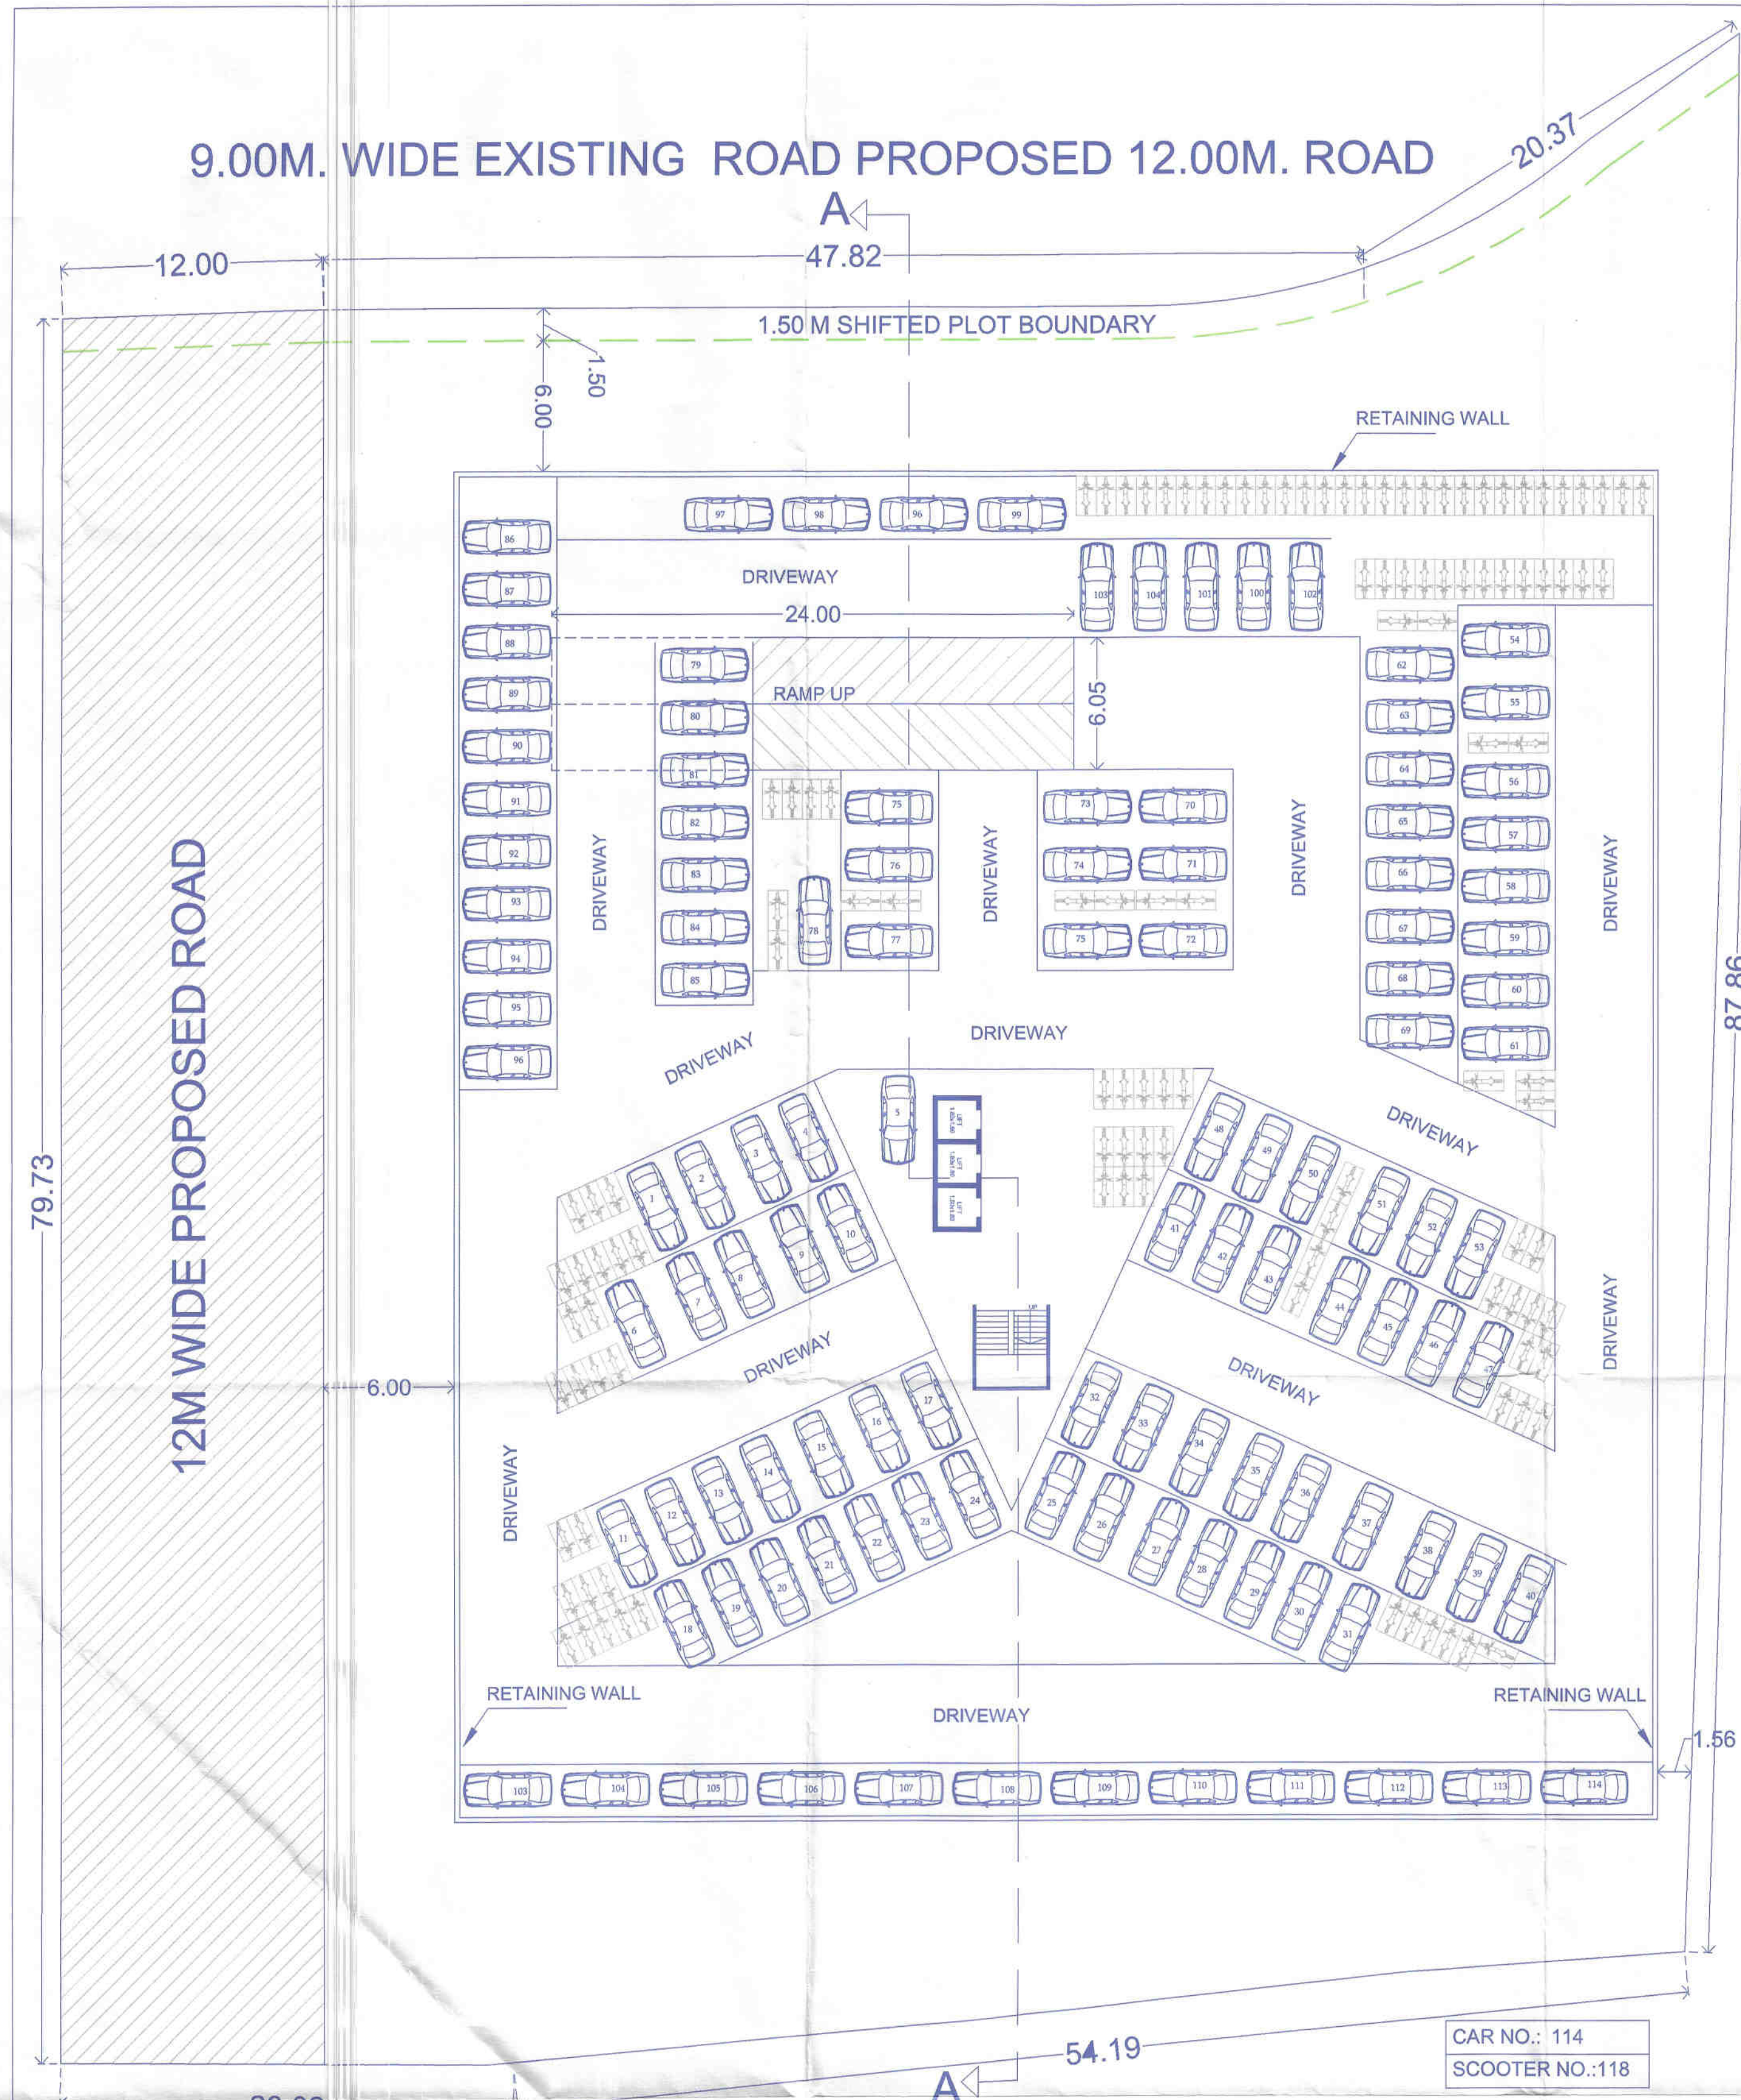

DESIGN ARCHITECT:-
 YDZ
 ARVIND DHUBA
 BUSINESS AVENUE, OFFICE-2
 FIRST FLOOR, CSE, BANK OF BARODAS, PUNE-411007

OWNER'S NAME :-
 MR. SHARAD SUBRAO KOKATE

PROJECT :-
 SURVEY NO. :- 173/1/1A PLOT NO. :-
 DESCRIPTION :- REGULAR TRACK, WAKAD, PUNE.
 INWARD NO: INWD/WDD/WKD/PRB53/0014/21

ARCHITECT - INTERIOR DESIGNER
 Plot No. PAP-6, D-3 Block, Kharbor, Nagar, Near to St. Andrews School, H.D.C., Chinchwad, Pune 411 019
 arshad2000@gmail.com
 982 350 4990 | 902 670 2249

ARCHITECT SIGN :-
 MR. AMOL BUGADE

SHEET NO :- 2/7
DRAWN BY :- IFTJJA
DATE :- 02 JULY 2021

PROJECT NO :-

SCALE :- 1:100

SANITATION REQUIREMENT

BUILDING USE	RULE NAME	BY RULE		REQUIRED		PROPOSED	
		MALE	FEMALE	MALE	FEMALE	MALE	FEMALE
COMMERCIAL	NO. OF PERSONS	242.81/3= 80.93	TOTAL =80	MALE= 40	FEMALE= 40		
	WATER CLOSET	25	15	2	3	8	
	URINAL	25	--	2	--	2	
	WASH BASIN	25	25	2	2	4	