

DATE & STAMP OF APPROVAL

PARKING LAYOUT

Sanctioned No. B.P./Wakad/162/2022
 Subject to conditions mentioned in the
 Office Order No.
 avn dated 02/11/2022
 Pimpri
 Date : 02/11/2022



O. C. Signed by
 City Engineer

for City Engineer
 Building Permission Dept.
 PCMC, Pimpri, Pune-18.




TOTAL PROVIDED PARKING STATEMENT			
FLOOR	CARS Nos.	SCOOTERS Nos.	
1 BASEMENT PARKING FLOOR	= 112	= 40	
2 GROUND PARKING FLOOR	= 83	= 152	
3 1ST PODIUM PARKING FLOOR	= 45	= 12	
4 2ND PODIUM PARKING FLOOR	= 45	= 12	
TOTAL	= 285	= 426	


PARKING FLOOR LAYOUT PLAN
 SCALE -1:500

PROPOSED PARKING STATEMENT													
FLOOR	SCOOTER COVERED PARKING	SCOOTER OPEN PARKING	CAR PARKING BLDG-A	CAR PARKING BLDG-B	CAR PARKING BLDG-C	CAR PARKING BLDG-D	CAR PARKING BLDG-E	CAR PARKING BLDG-F	CAR PARKING BLDG-G	CAR PARKING BLDG-H	CAR PARKING BLDG-I	OPEN CAR PARKING BLDG-J	
BASEMENT PARKING	19	0	8	8	5	7	8	8	0	0	30	0	74
GROUND PARKING	76	80	10	15	10	18	10	10	8	0	0	4	83
PODIUM-1	112	0	7	8	10	7	11	2	0	0	0	0	45
PODIUM-2	112	0	7	8	11	8	11	0	0	0	0	0	45
TOTAL	319.00	80.00	32.00	39.00	36.00	40.00	40.00	20.00	6.00	0.00	30.00	4.00	

BASEMENT FLOOR PARKING LAYOUT PLAN
 SCALE -1:500

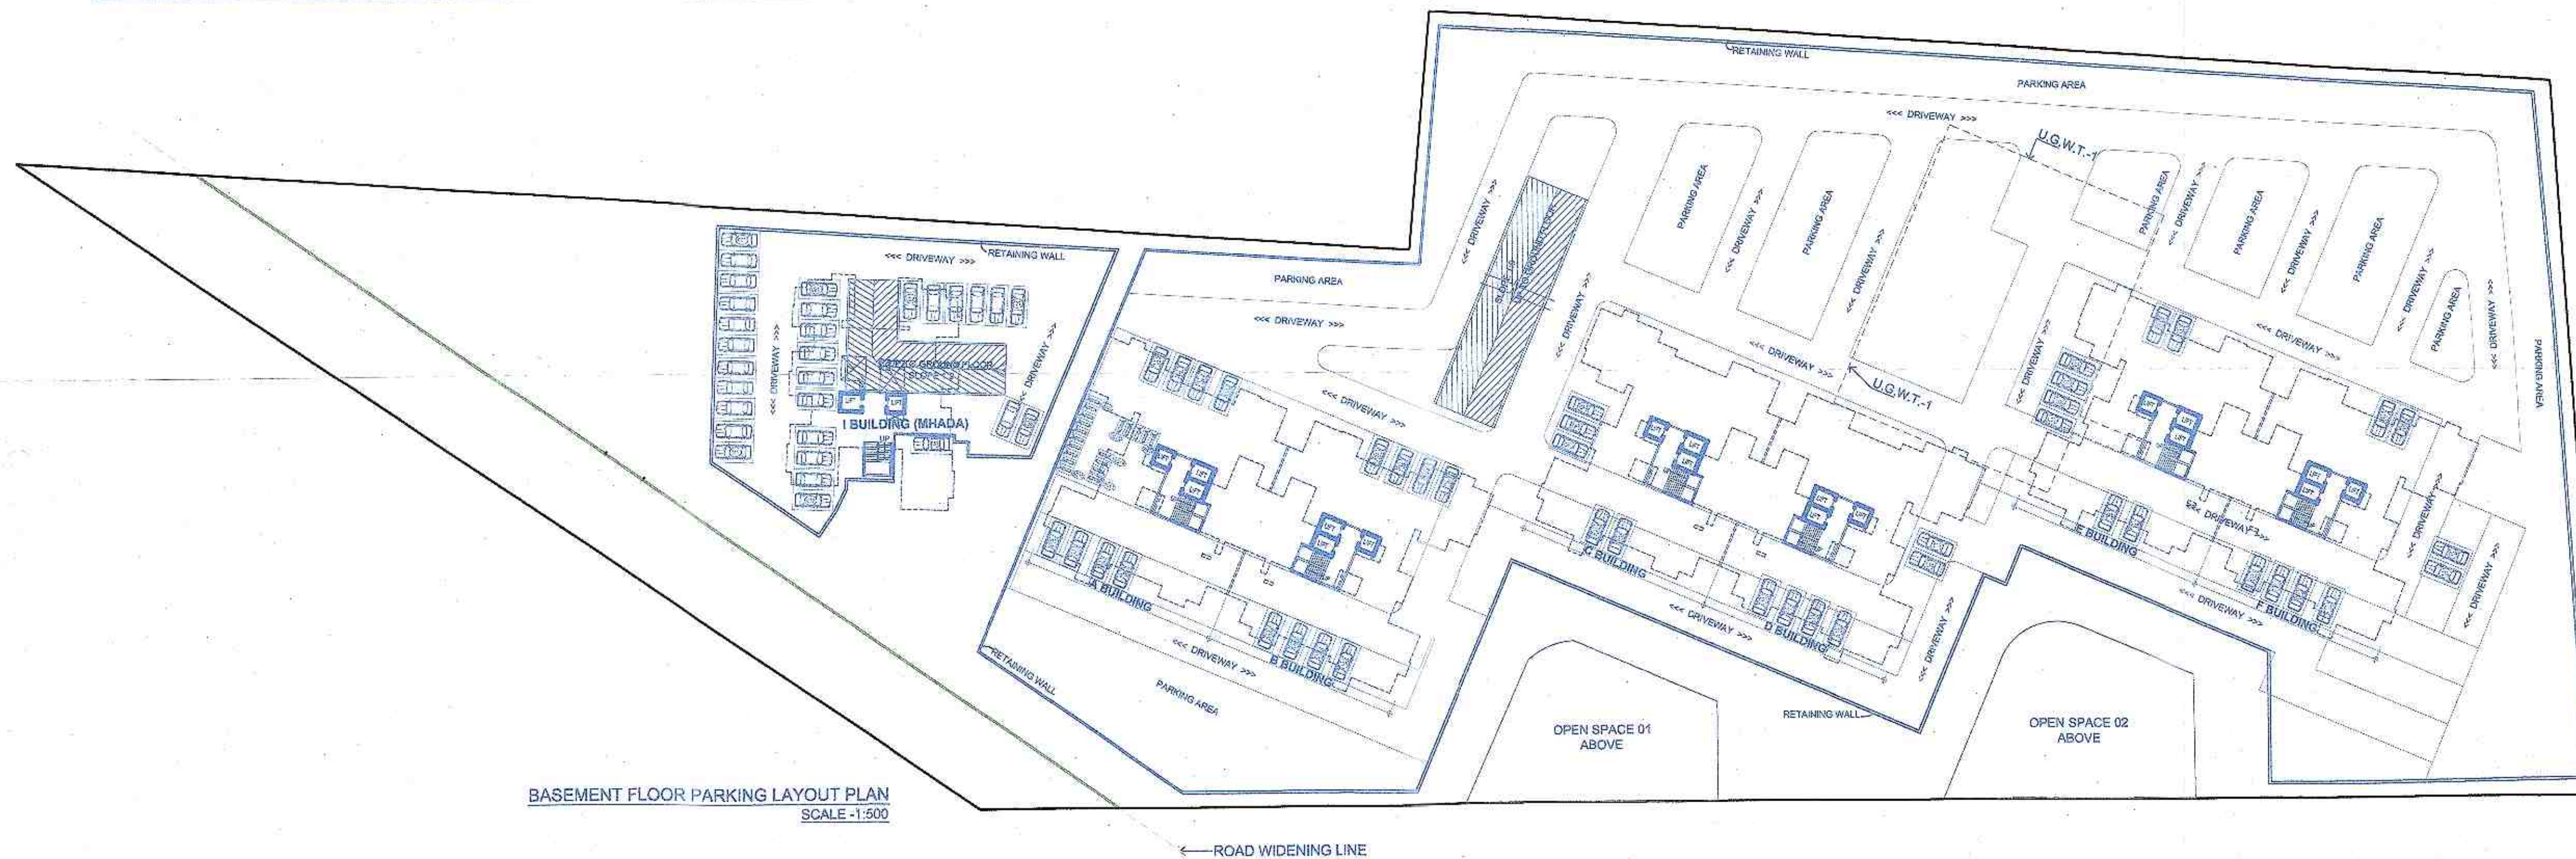

5th Floor, Nextgen Avenue, Sr.No.103(p),
 C.T.S No.2850, S.B. Road, Near ICC Trade
 Tower, Bahurwadi, Pune-411016.
 P +91 20 6626 8888
 E mail@vkarch.com
 W www.vkarch.com

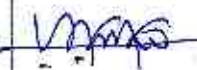OWNER'S NAME:			OWNER'S SIGN: 		
M/S - SWADIK TRADE PVT. LTD. THROUGH Mr.KALPESH SUNIL MAHAJAN					
PROJECT:					
SURVEY NO : 157(P) & 158 (P)			HISSA NO :		
PLOT NO :			CTS NO :		
DESCRIPTION :			REGULAR TRACK, VILLAGE - WAKAD PUNE		
ARCHITECT:					ARCH.SIGN:
Council of Architecture reg. no:					
Vishwas Kulkarni : CA/84/8465					
Hrishikesh Kulkarni : CA/2002/29235					
	JOB NO.	DRG.NO.	SCALE	DRAWN BY	CHECKED BY
	2098	235Rev-B	1:500	Chandrakant	Purva
	INWARD NO.	INWARD NO. / PRB53/038/16		DATE	14/09/2022
	KEY NO.	3		SHEET NO.	2/22