

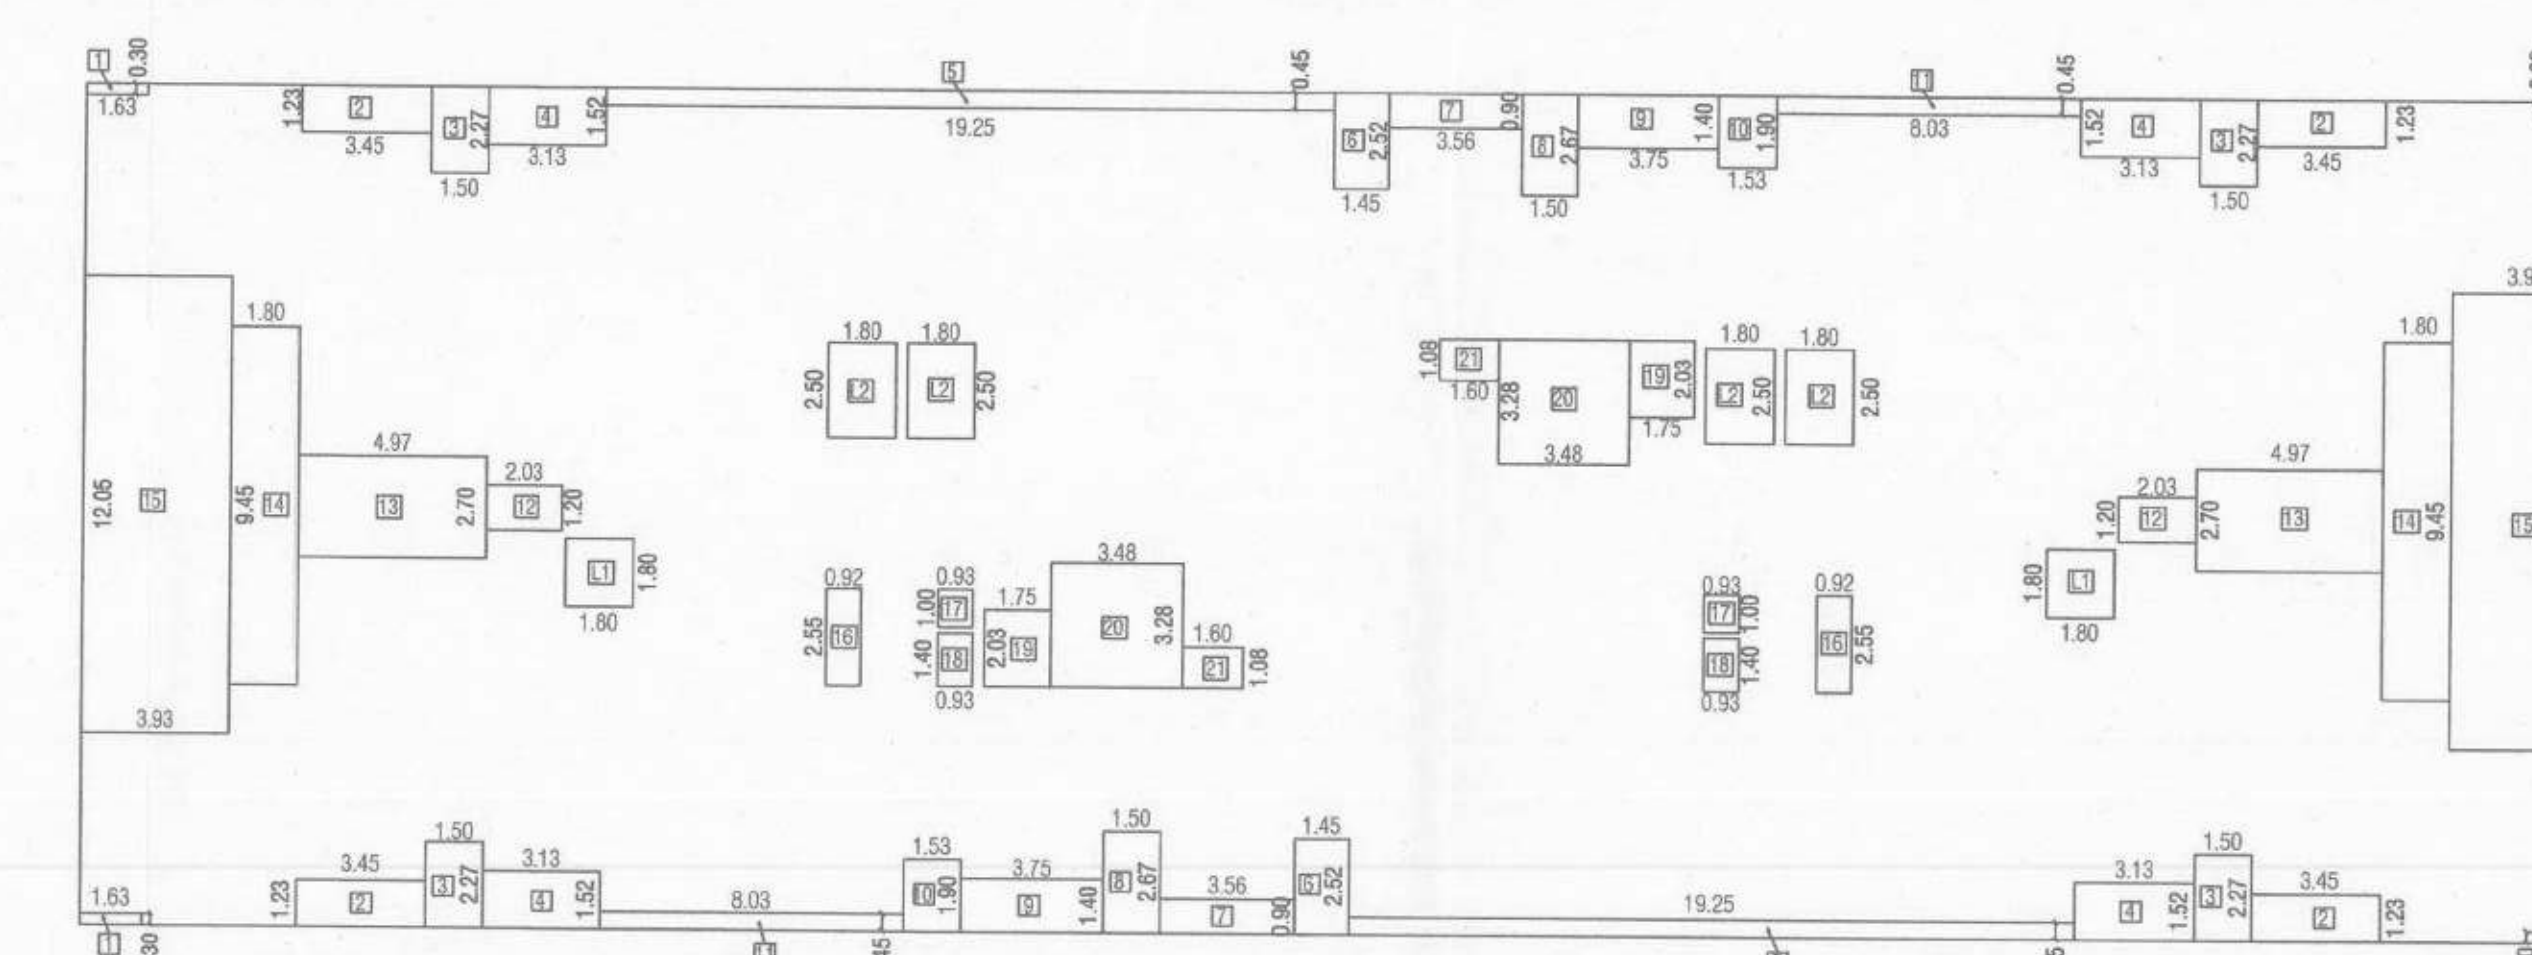


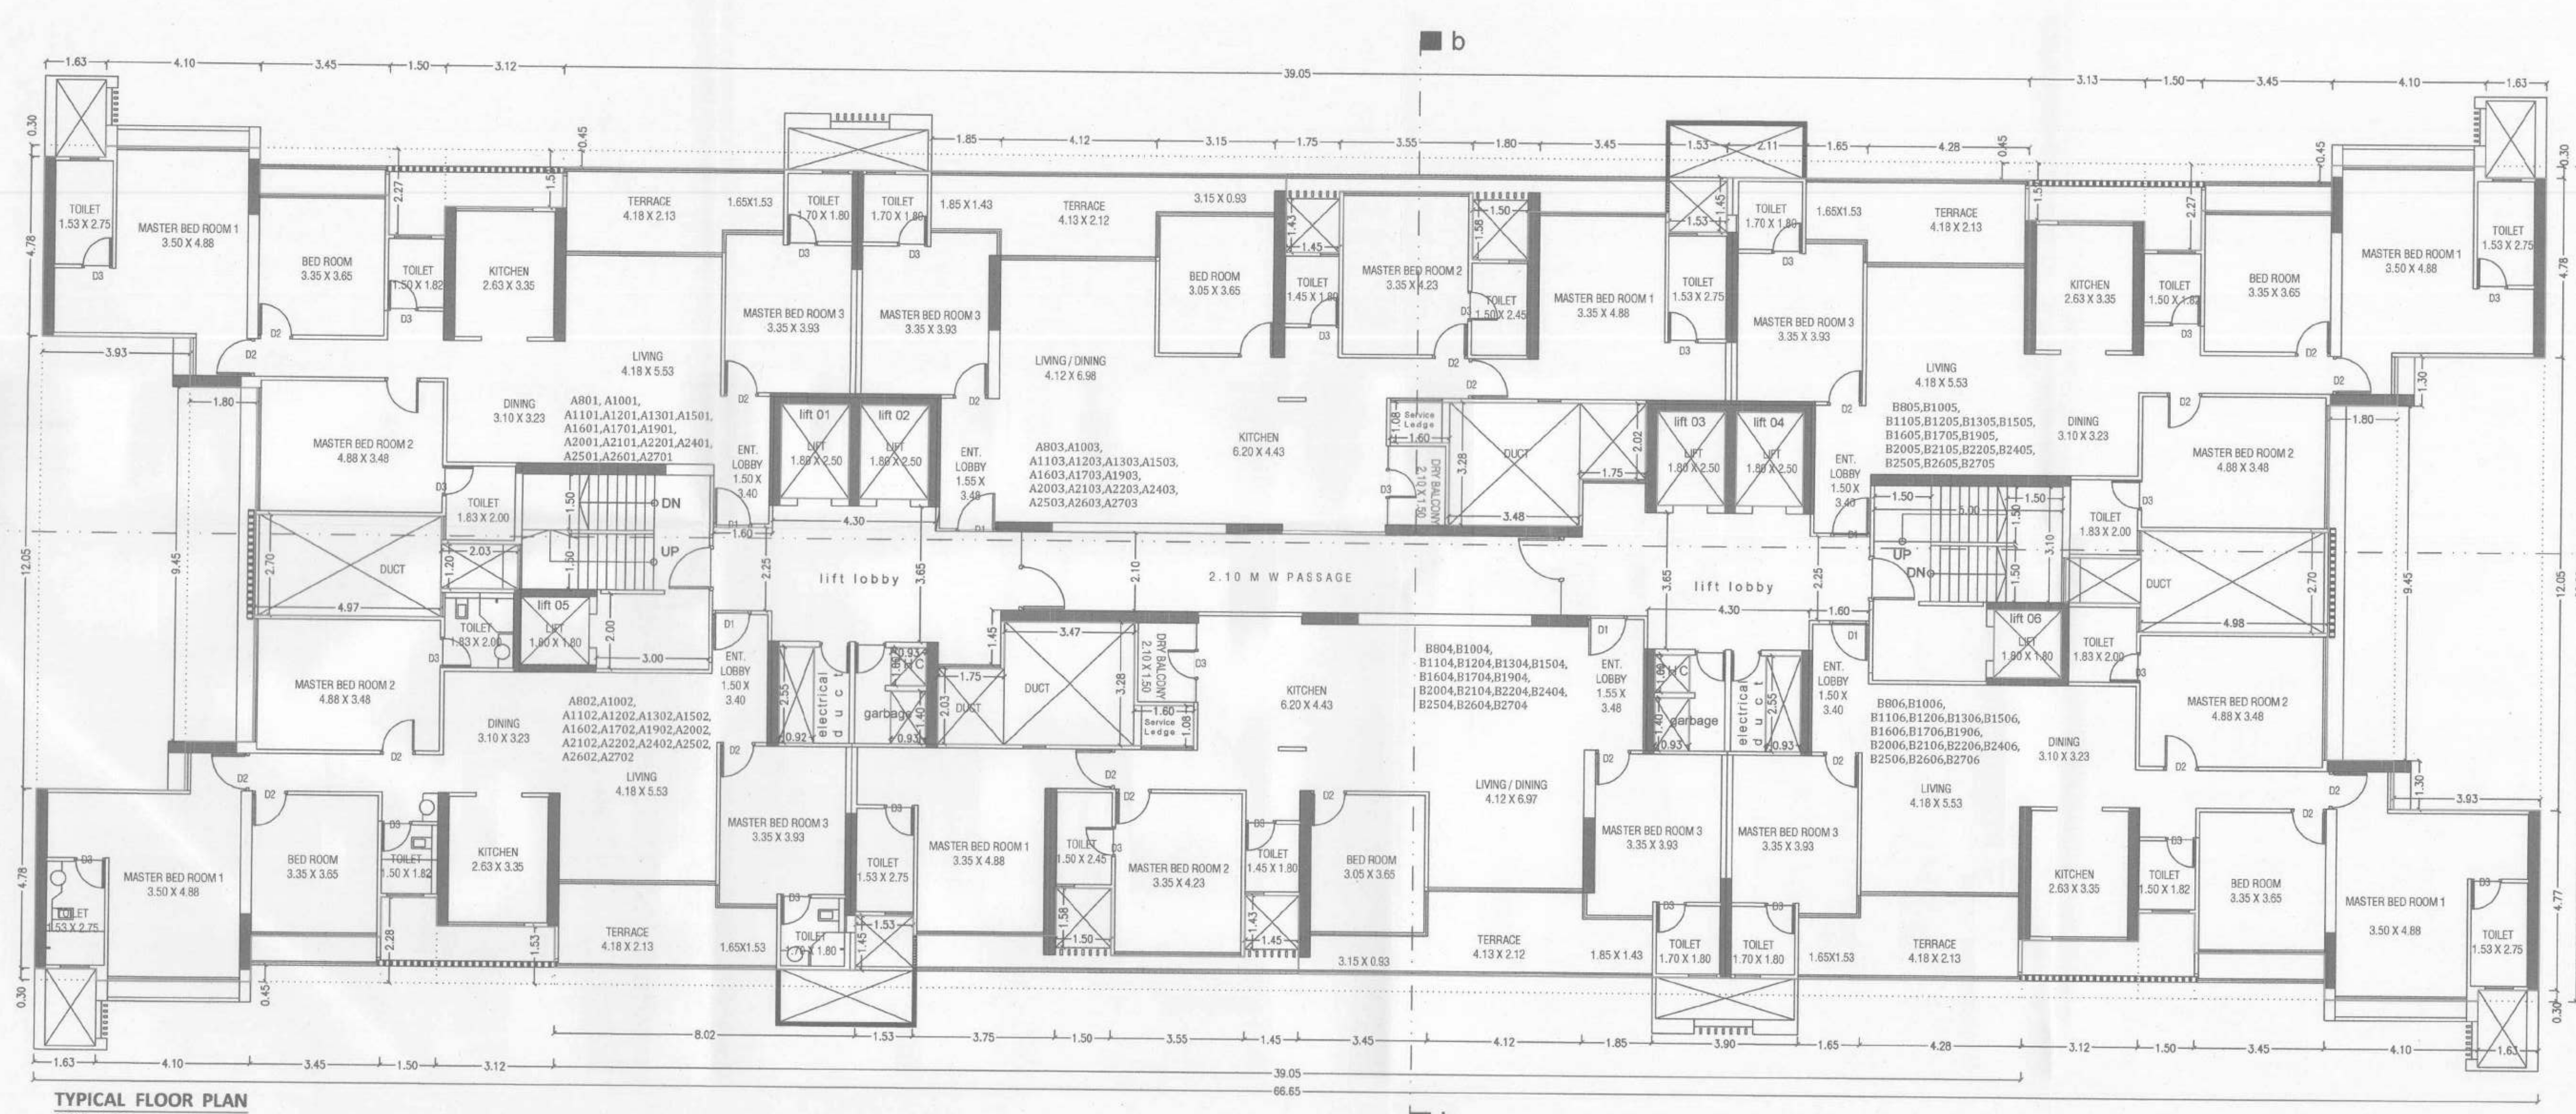

NET BWP AREA CALC. FOR TYPICAL FLOOR


REFUGE AREA CALCULATION
Permit. Refuge Area = No. of Person x 0.30 Sq.m.
Total Person = 12 Flats x 5 Person = 60 Persons
Permit. Refuge Area = 60 x 0.30 Sq.m. = 18 SQ.M.
Prop. Refuge Area = 35.50 Sq.m.

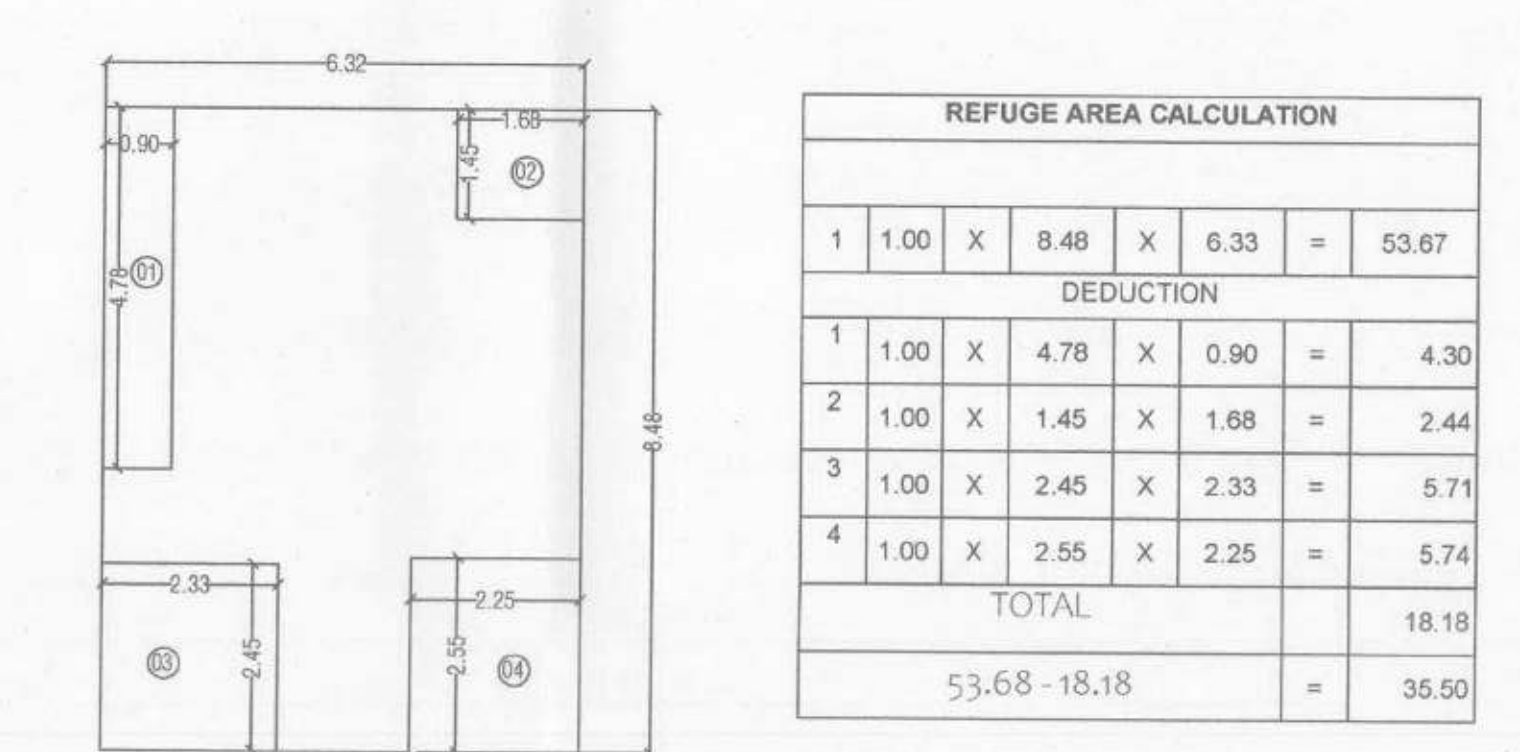

REFUGE AREA CALCULATION

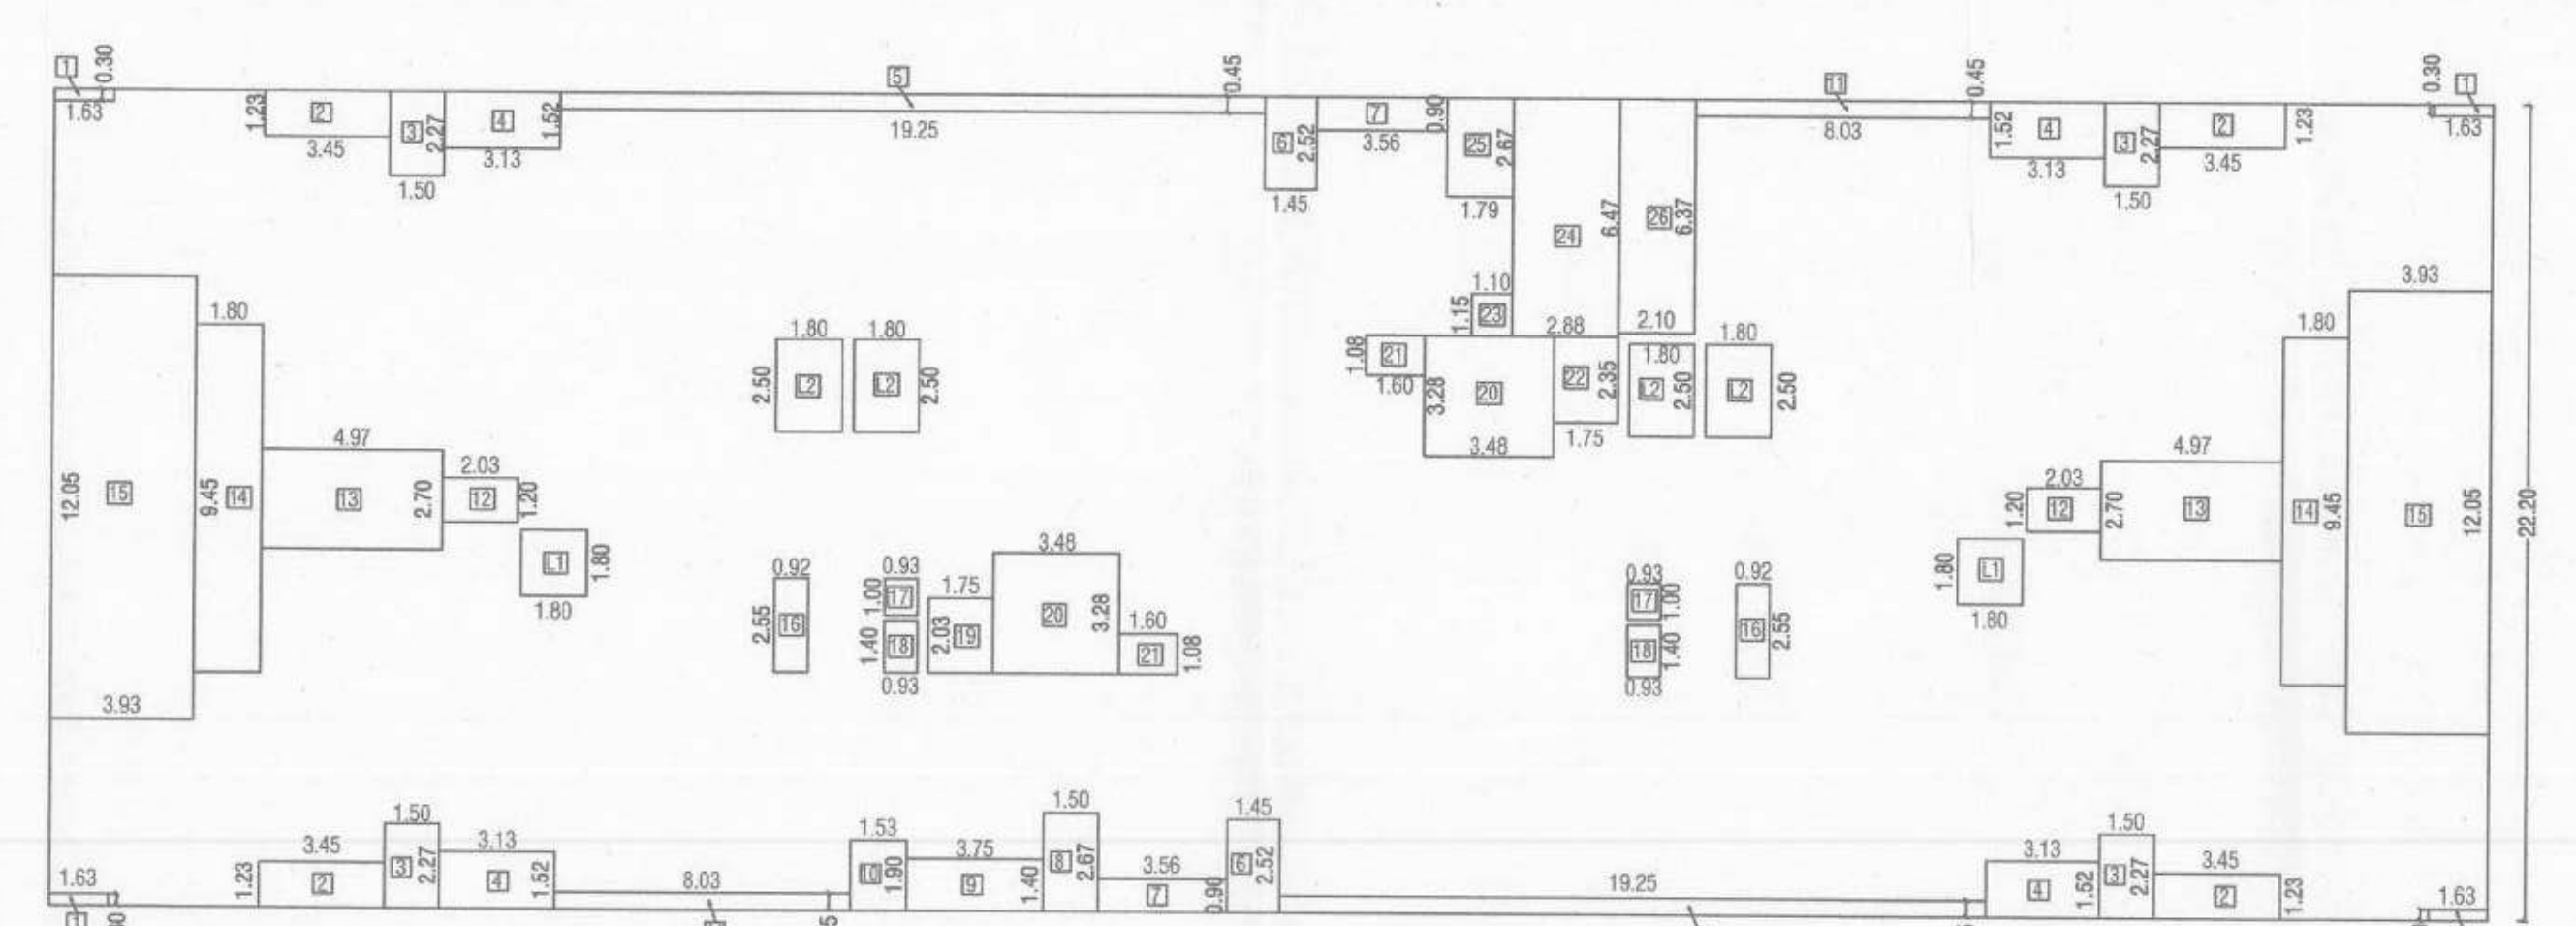

Key Plan for Typical Refuge Floor SCALE: 1:300

NET BWP AREA CALC. FOR TYPICAL REFUGE FLOOR





