


STAMP OF APPROVAL

02 18

BUILDING 'A' & B

Approved as amended in
subject to conditions mentioned in Annexure 'A'
of letter No. BMC/C.R. No. 2007/16/10/Meuza
S.No. G.No./CIS No. 64
Dated 04.06.2016
Metropolitan Commissioner and
Chief Executive Officer
Pune Metropolitan Regional Development Authority, Pune.

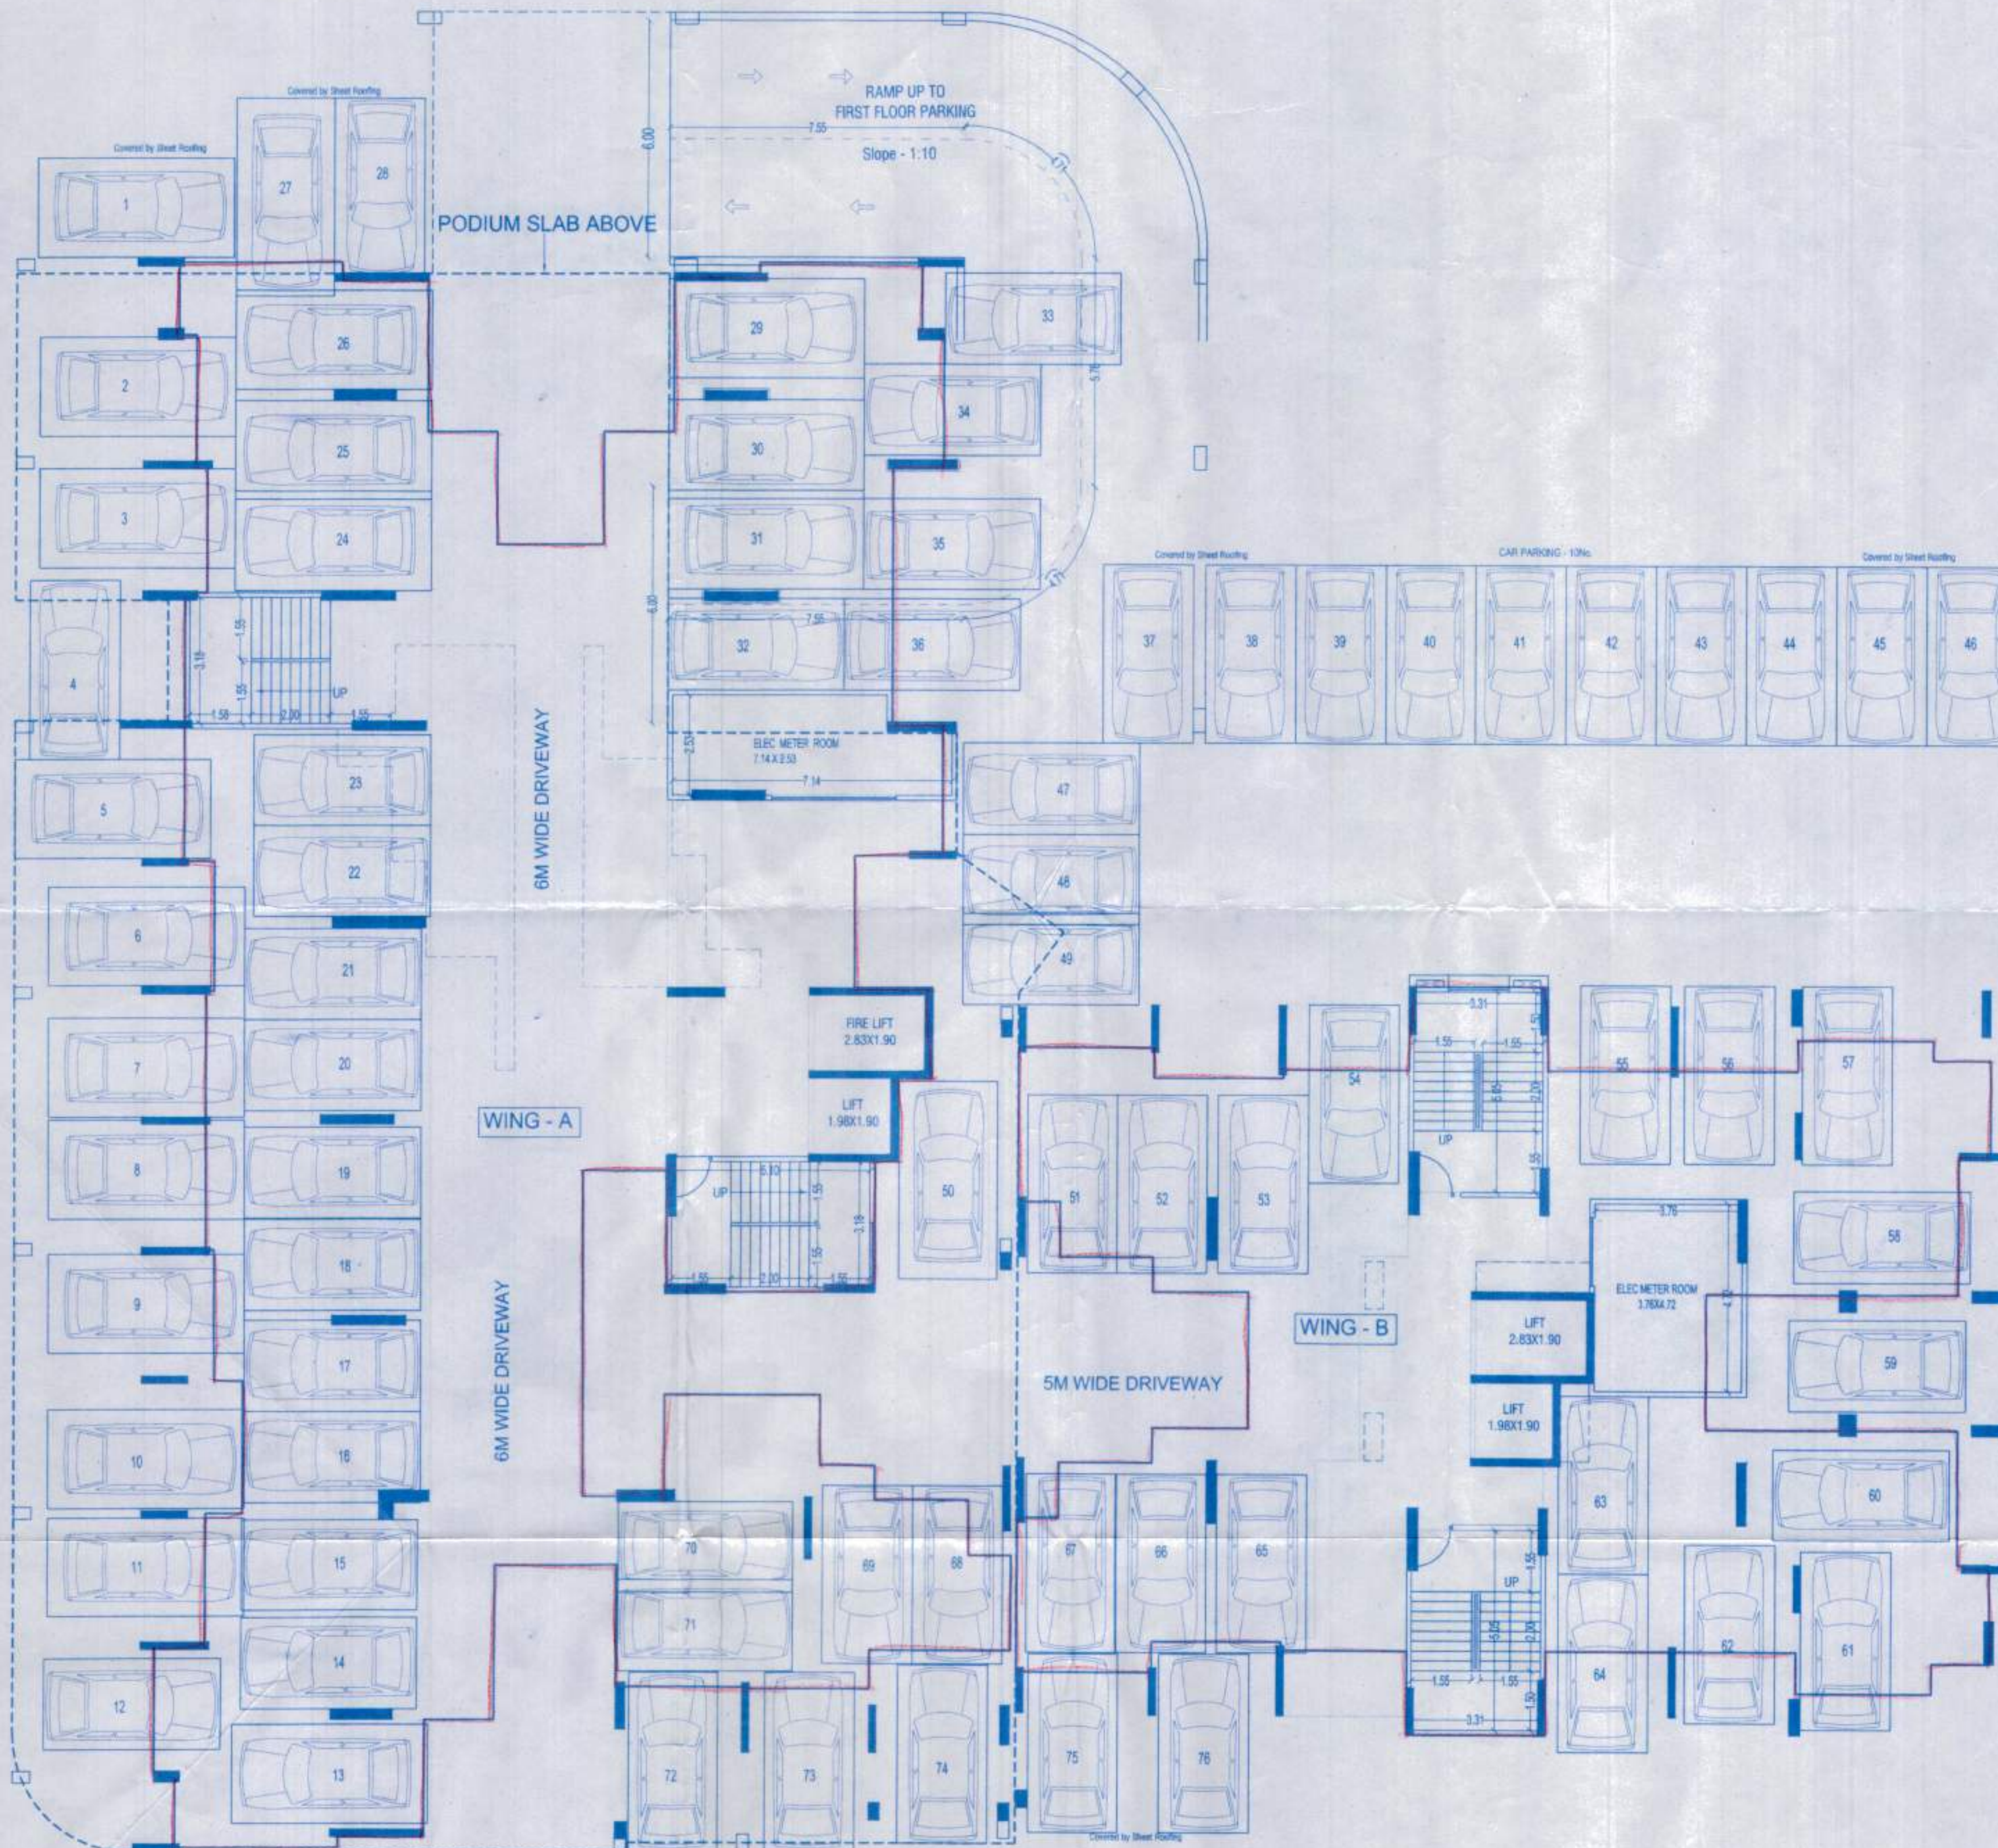

GROUND FLOOR PLAN

PROJECT

PROPOSED BUILDING ON SR.NO.85 (PART)
AT SUS, TAL: MULSHI DIST. - PUNE.

OWNERS / P.A.H.

ARCHITECTS SIGN.

M/S. SUKHWANI LIFESPACES
PROPRIETOR M/S. VIKY GHANSHAM SUKHWANI

SANDEEP HARDIKAR
CA/9012777

SCALE = 1:100

DATE

DRN. BY

REV. BY

05.09.2019

Suhas

SANDEEP HARDIKAR & ASSOCIATES

ARCHITECTS - INTERIOR DESIGNER
502, SADHANA APARTMENT,
1842, NARVEER TANAJIWADI, SHIVAJINAGAR,
OPP. VIKARAM TILES, PUNE.05.,
TEL - 25511183/ 9371236397
EMAIL - syhardikar@gmail.com