

BUILDING NO. STAMP OF APPROVAL

Sanctioned No. B.P./WAKAD/235/2019
Subject to conditions mentioned in the
Office Order No.
Dated 02/12/2019




Pimpri
Date 02/12/2019


O.C. Signed by Joint City Engineer
For Joint City Engineer
Building Permission Dept.
PCMC, Pimpri, Pune-18

bldg = E&mhada
LP+UGP+11 section EE
section DD

previous sanction no.
BP/LAYOUT/WAKAD/103/08 date : 14/10/2008
BP/LAYOUT/WAKAD/185/15 date : 07/11/2015
BP/LAYOUT/WAKAD/10/2017 date : 19/01/2017
BP/LAYOUT/WAKAD/40/2017 date : 31/03/2017
BP/LAYOUT/WAKAD/20/2018 date : 06/02/2018

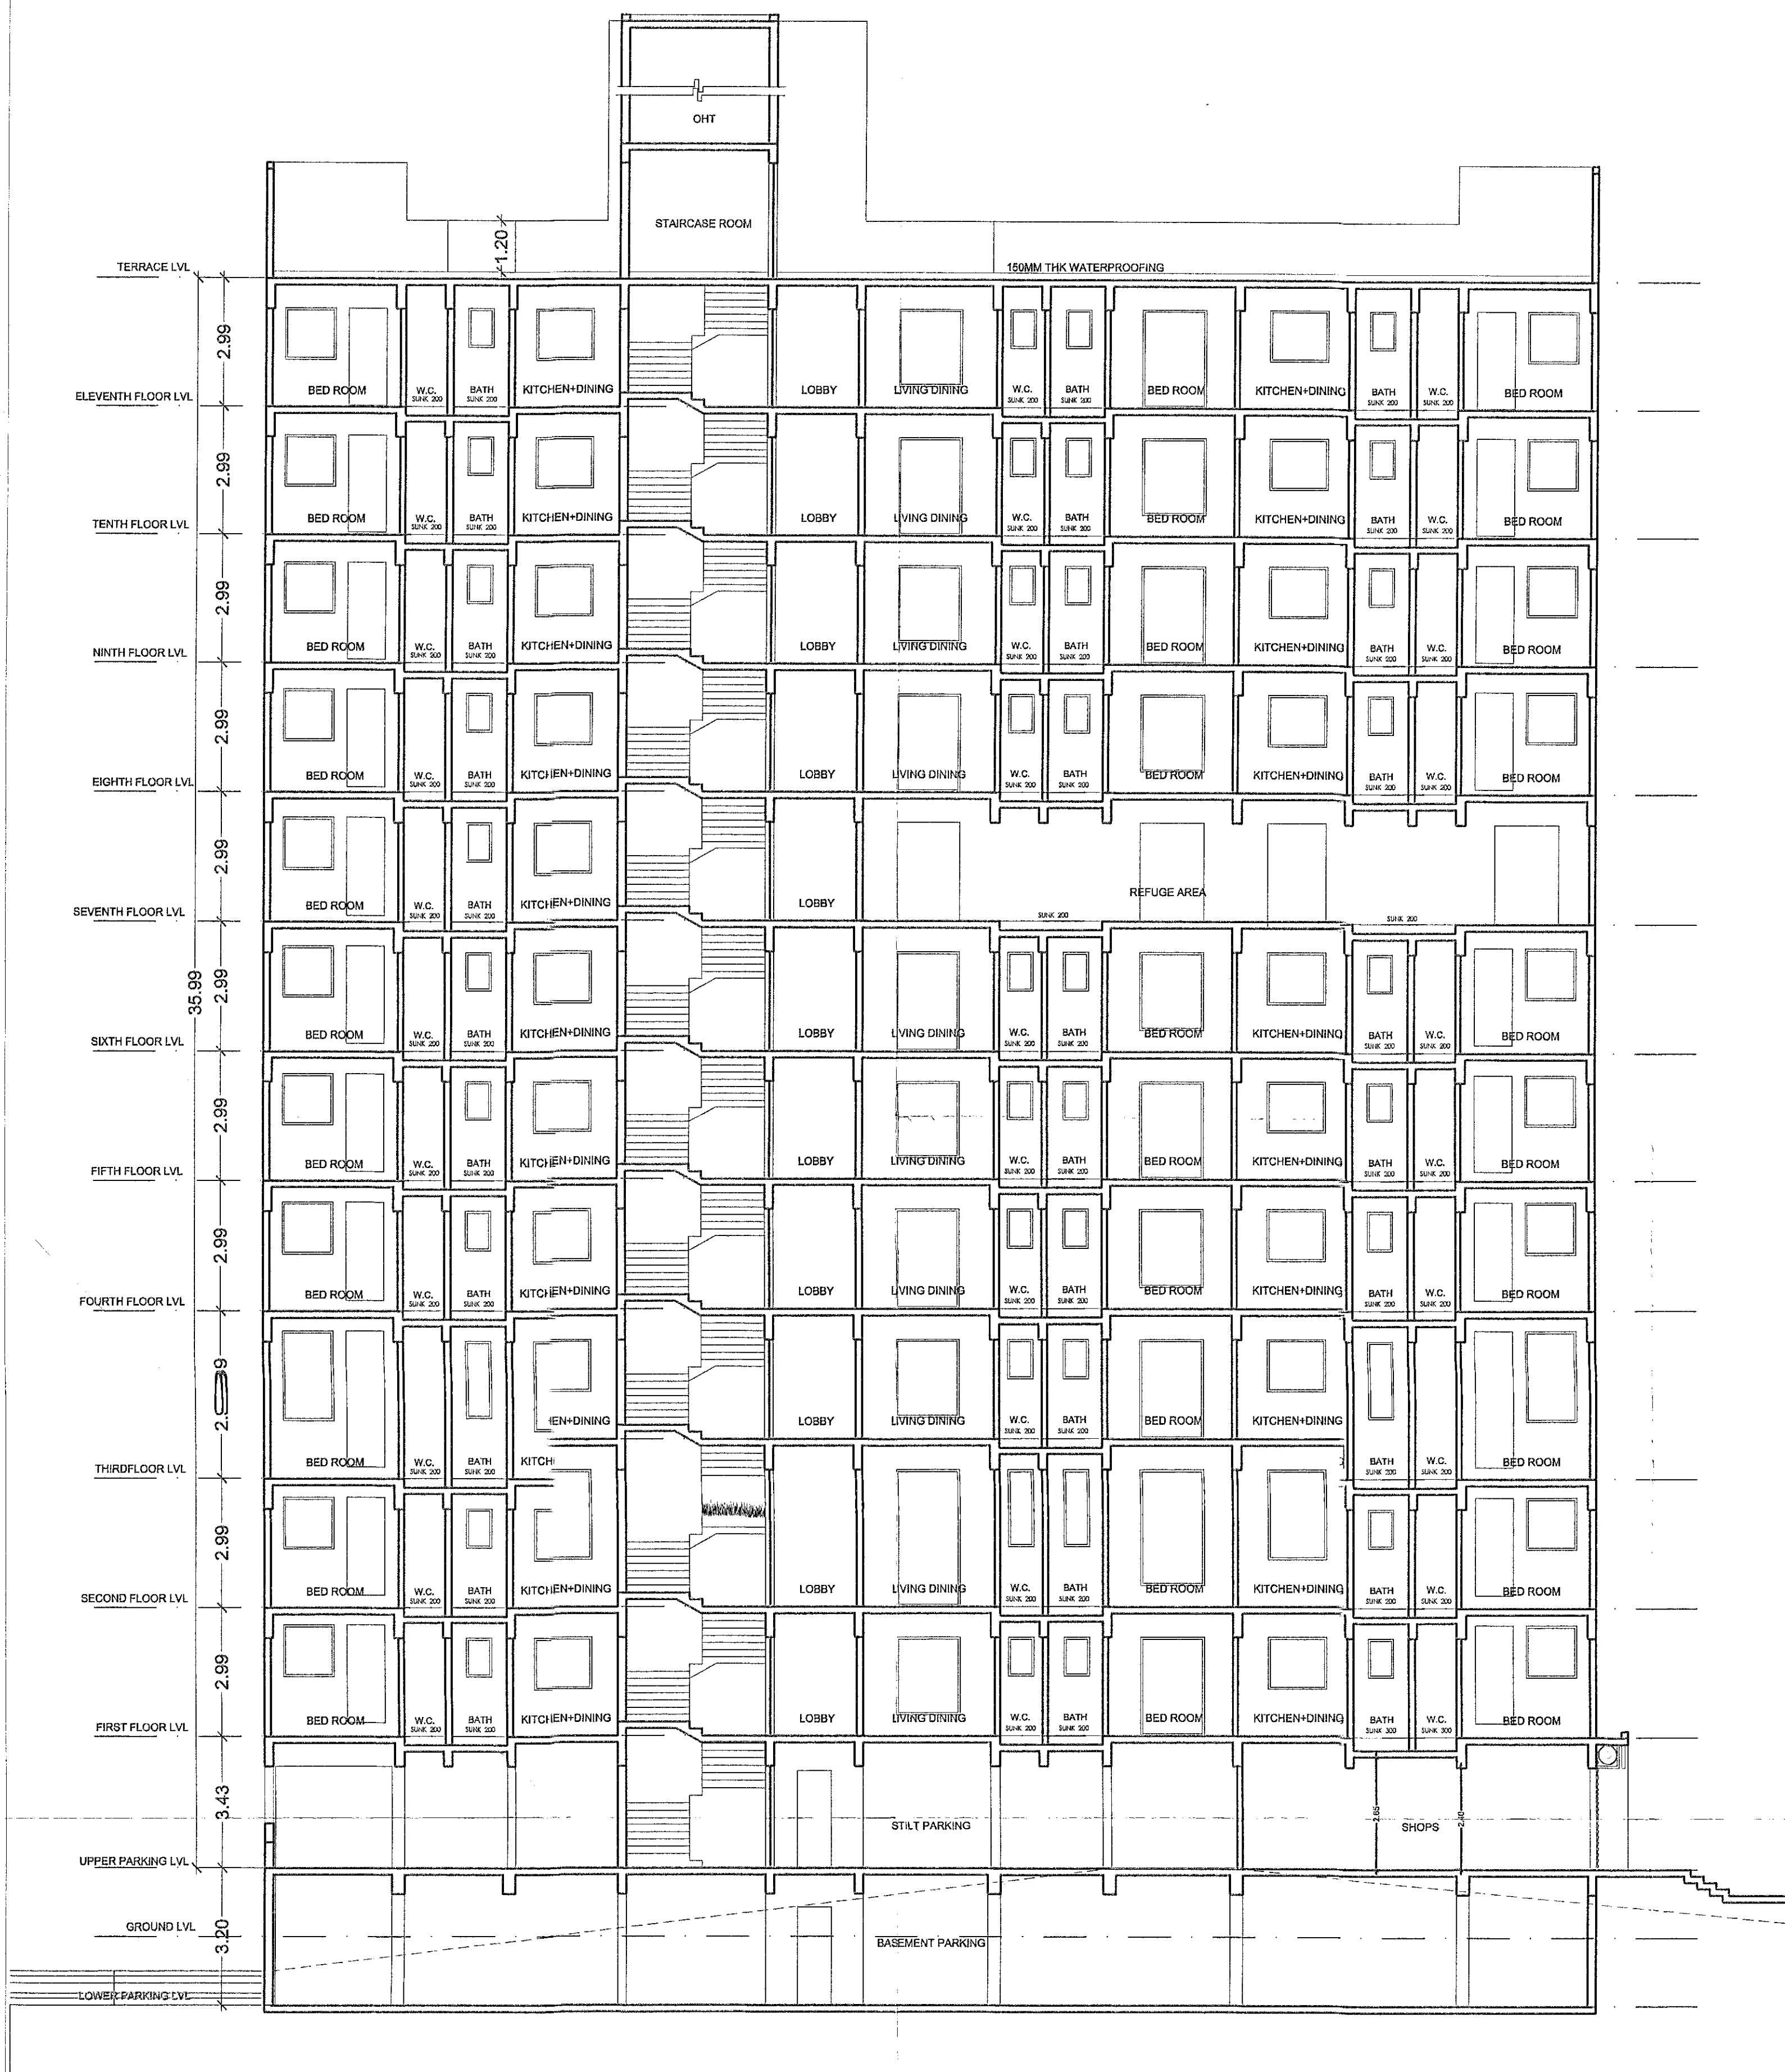

SECTION EE

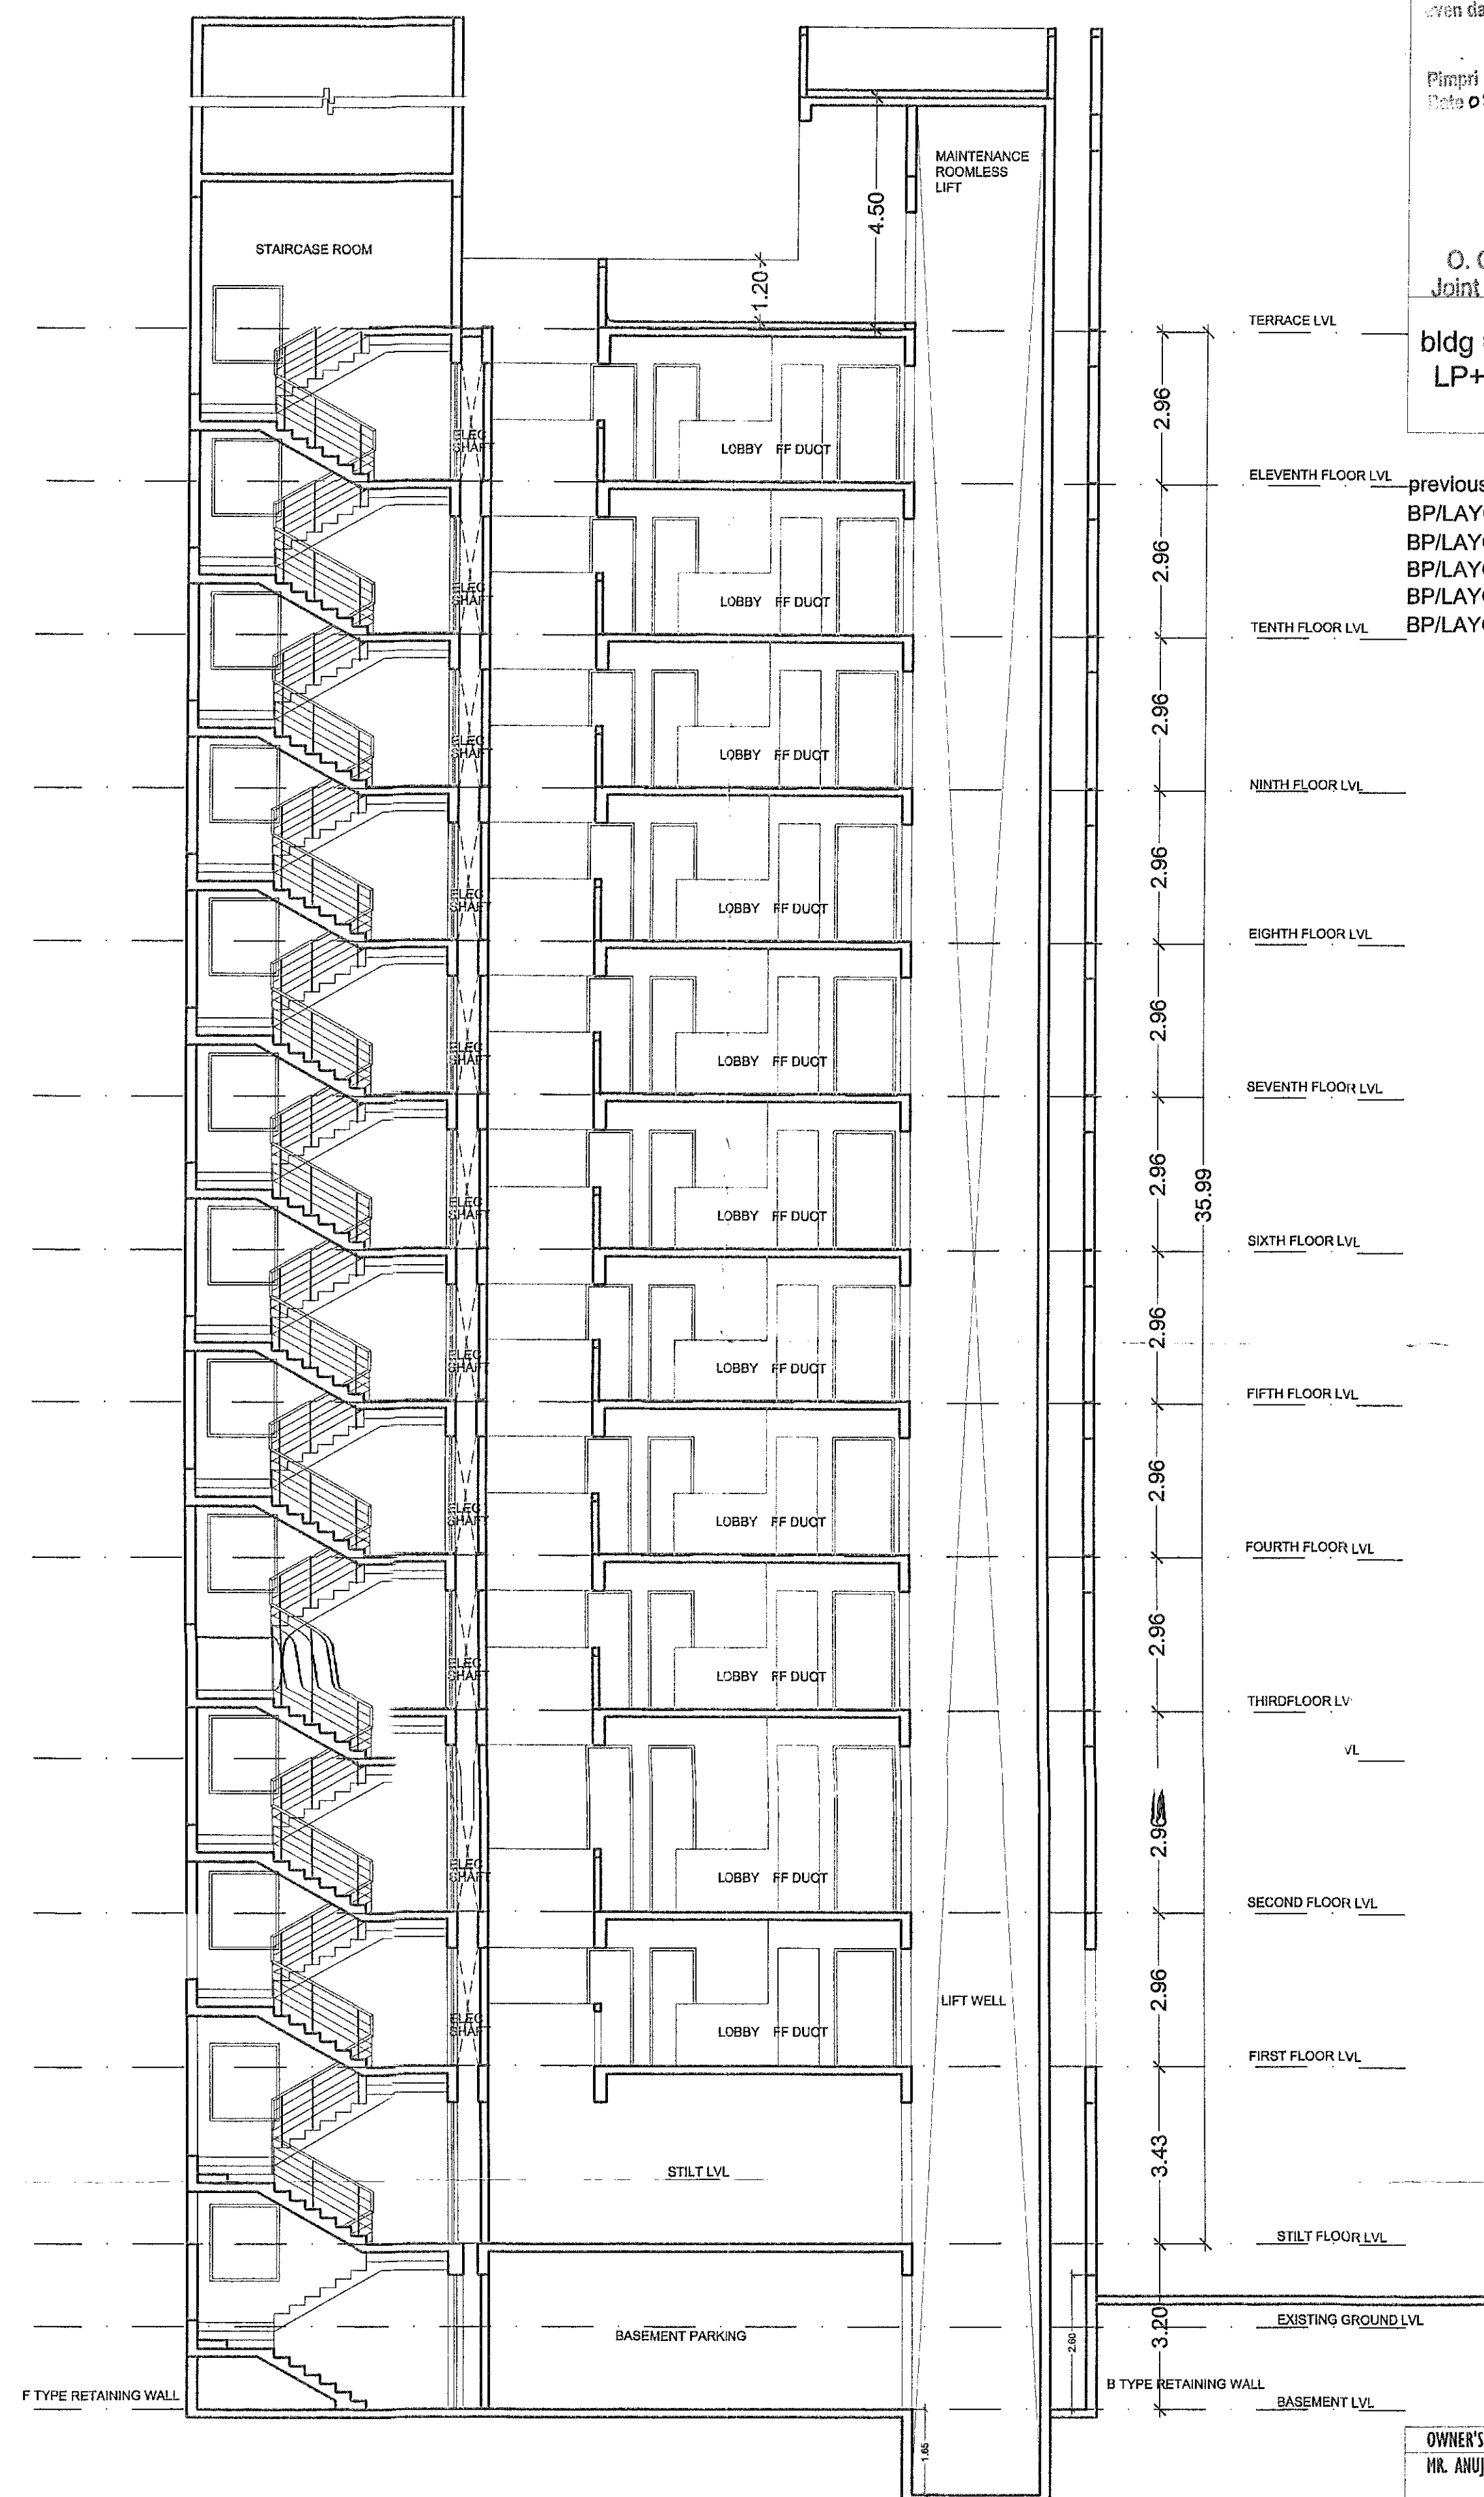

SECTION DD

अनु. १३ - मराठी बोधकाम परवानगी / मुद्रांकन बांधकाम परवानगी ही सर्वोच्च विकसनात्मक नियम संचालन परवानगी.
OWNER'S NAME:		OWNER'S SIGN	
MR. ANUJ BHANDARI			
MR. RAJNEESH BHANDARI			
PROJECT: YASTU VIVA			
SURVEY NO : 130/3/1,130/3/2,130/2/4(p).		HISSE NO :	
PLOT NO :		CTS NO :	
DESCRIPTION : REGULAR TRACK		VILLAGE : WAKAD	
ARCHITECT: SANDEEP KHATPE		ARCHITECT'S SIGN	
TARISHQA ARCHITECTS AND PLANNERS			
JOB NO.	DRG.NO.	SCALE	DRAWN BY
		1:100	AKSHAY
INWARD NO.	INWD/WKD/0095/14	DATE	26.11.2018
KEY NO.	2 >>>	SHEET NO.	36 / 37