







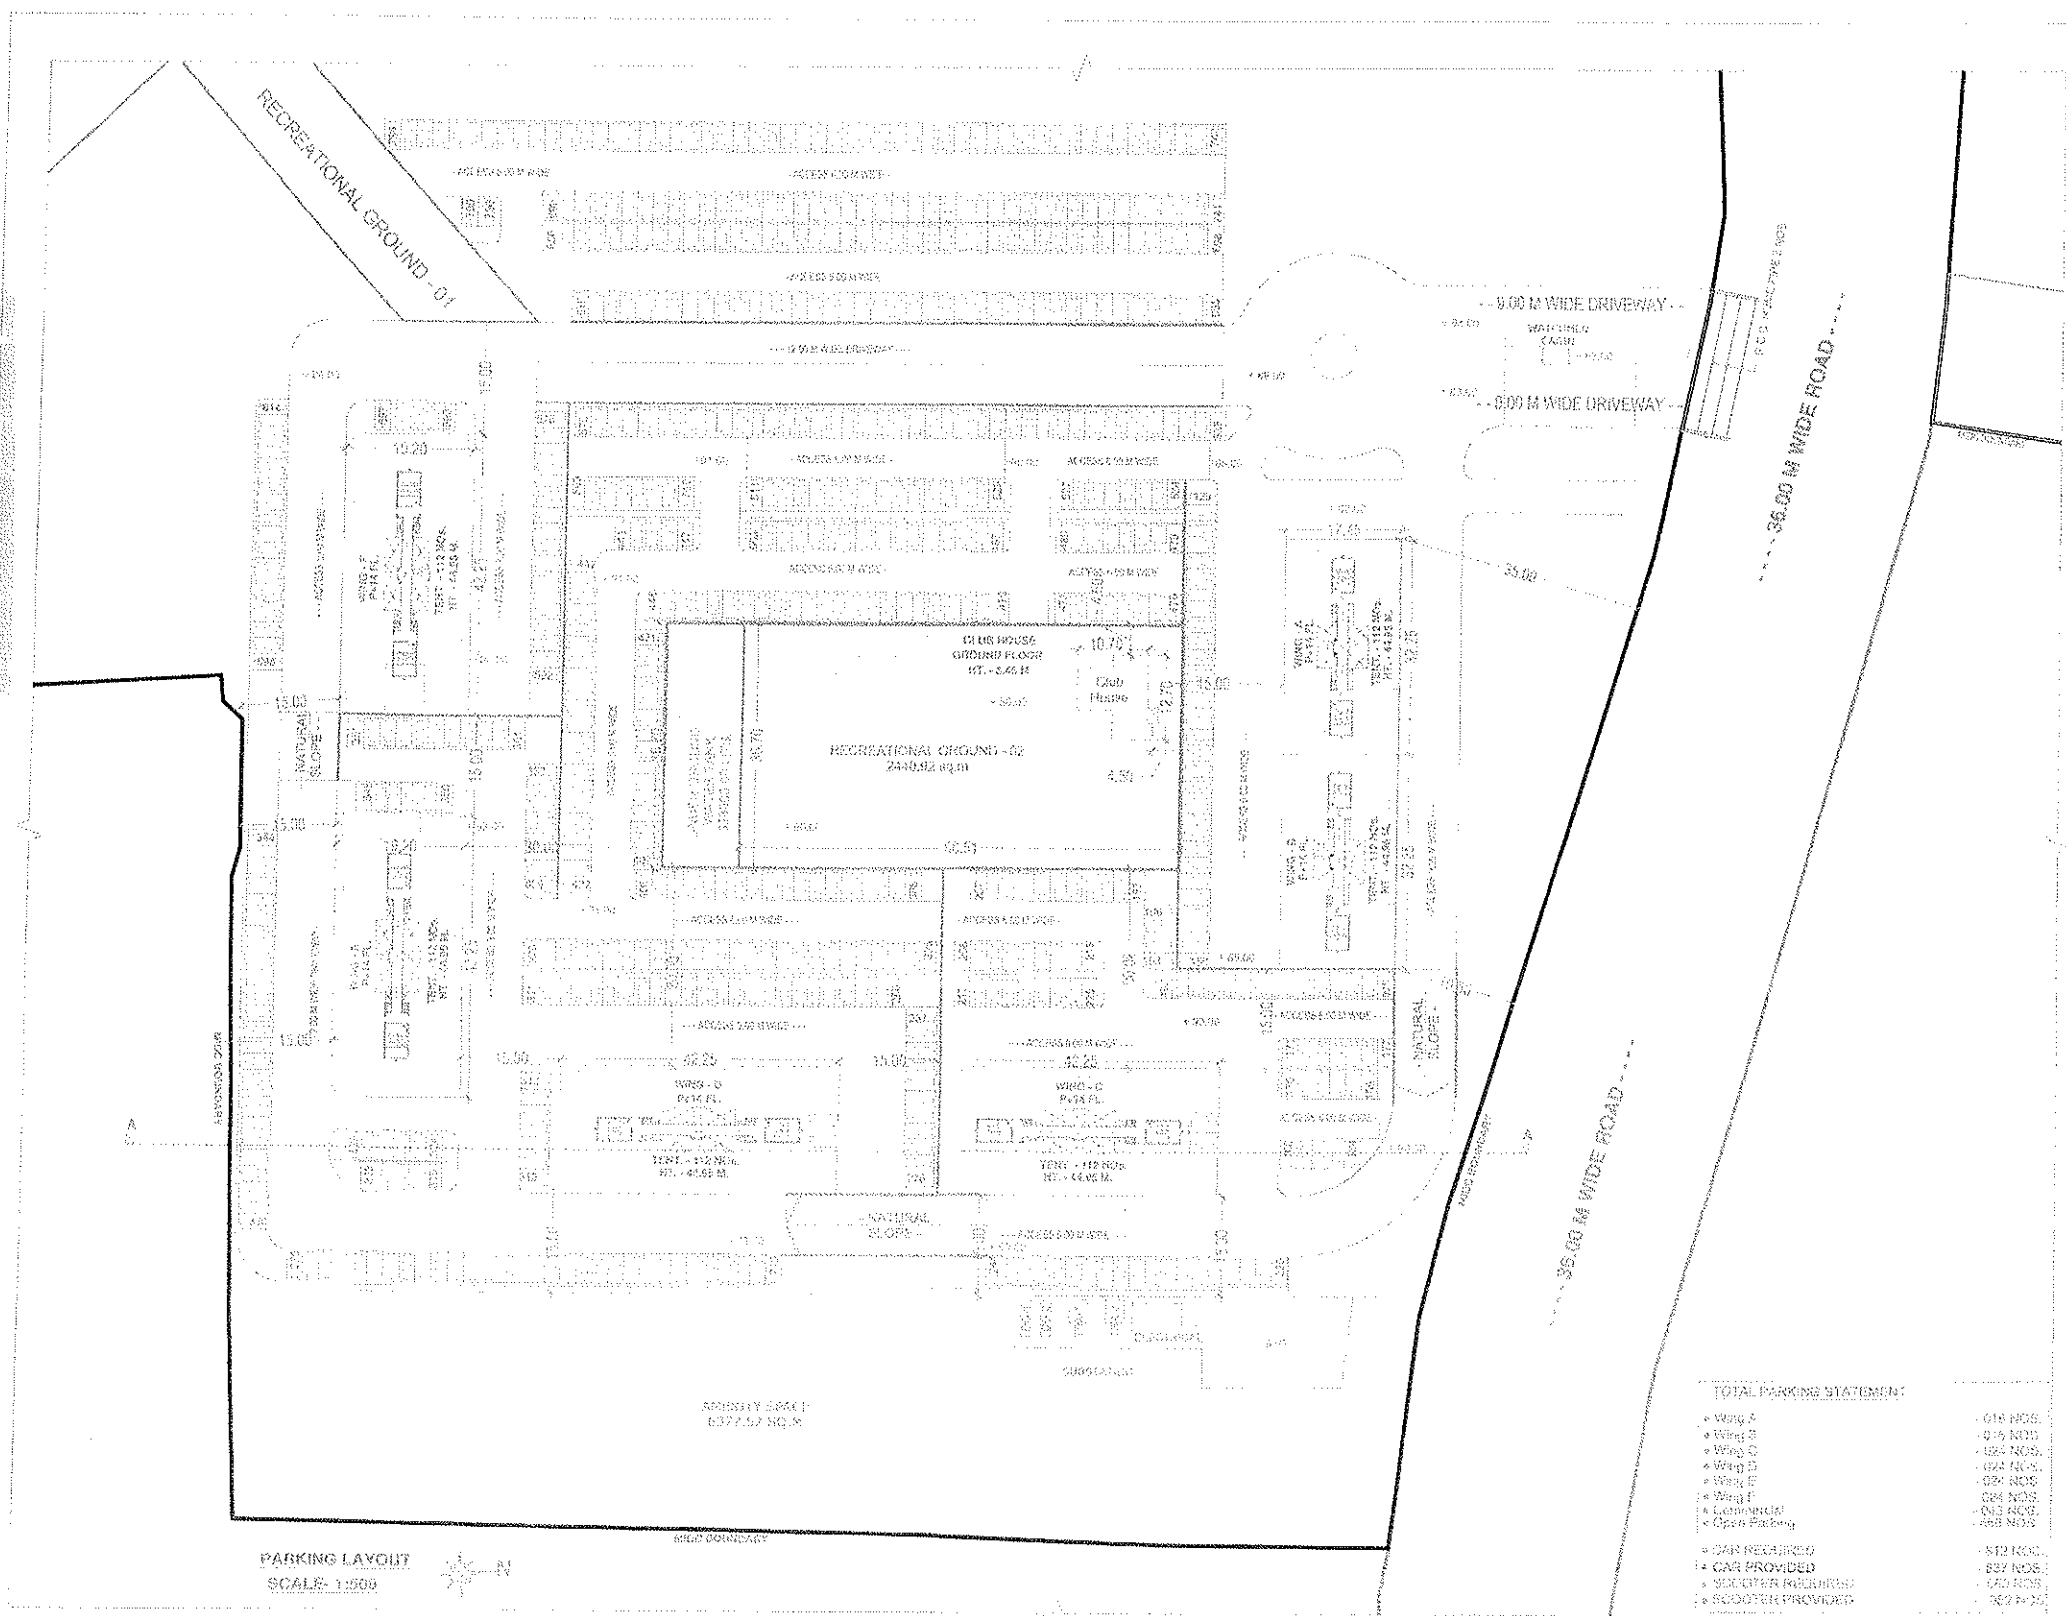

TOTAL PARKING STATEMENT:

• Wing A	• 018 NOS.
• Wing B	• 016 NOS.
• Wing C	• 024 NOS.
• Wing D	• 024 NOS.
• Wing E	• 024 NOS.
• Wing F	• 024 NOS.

PARKING LAYOUT
SCALE: 1:500

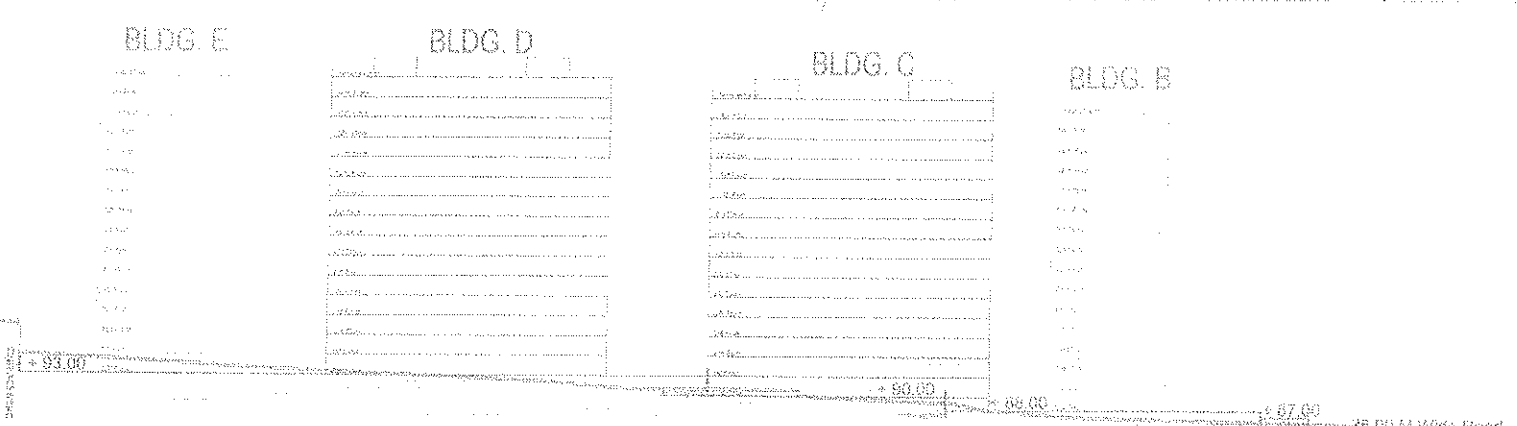

Schematic Section A-A

