




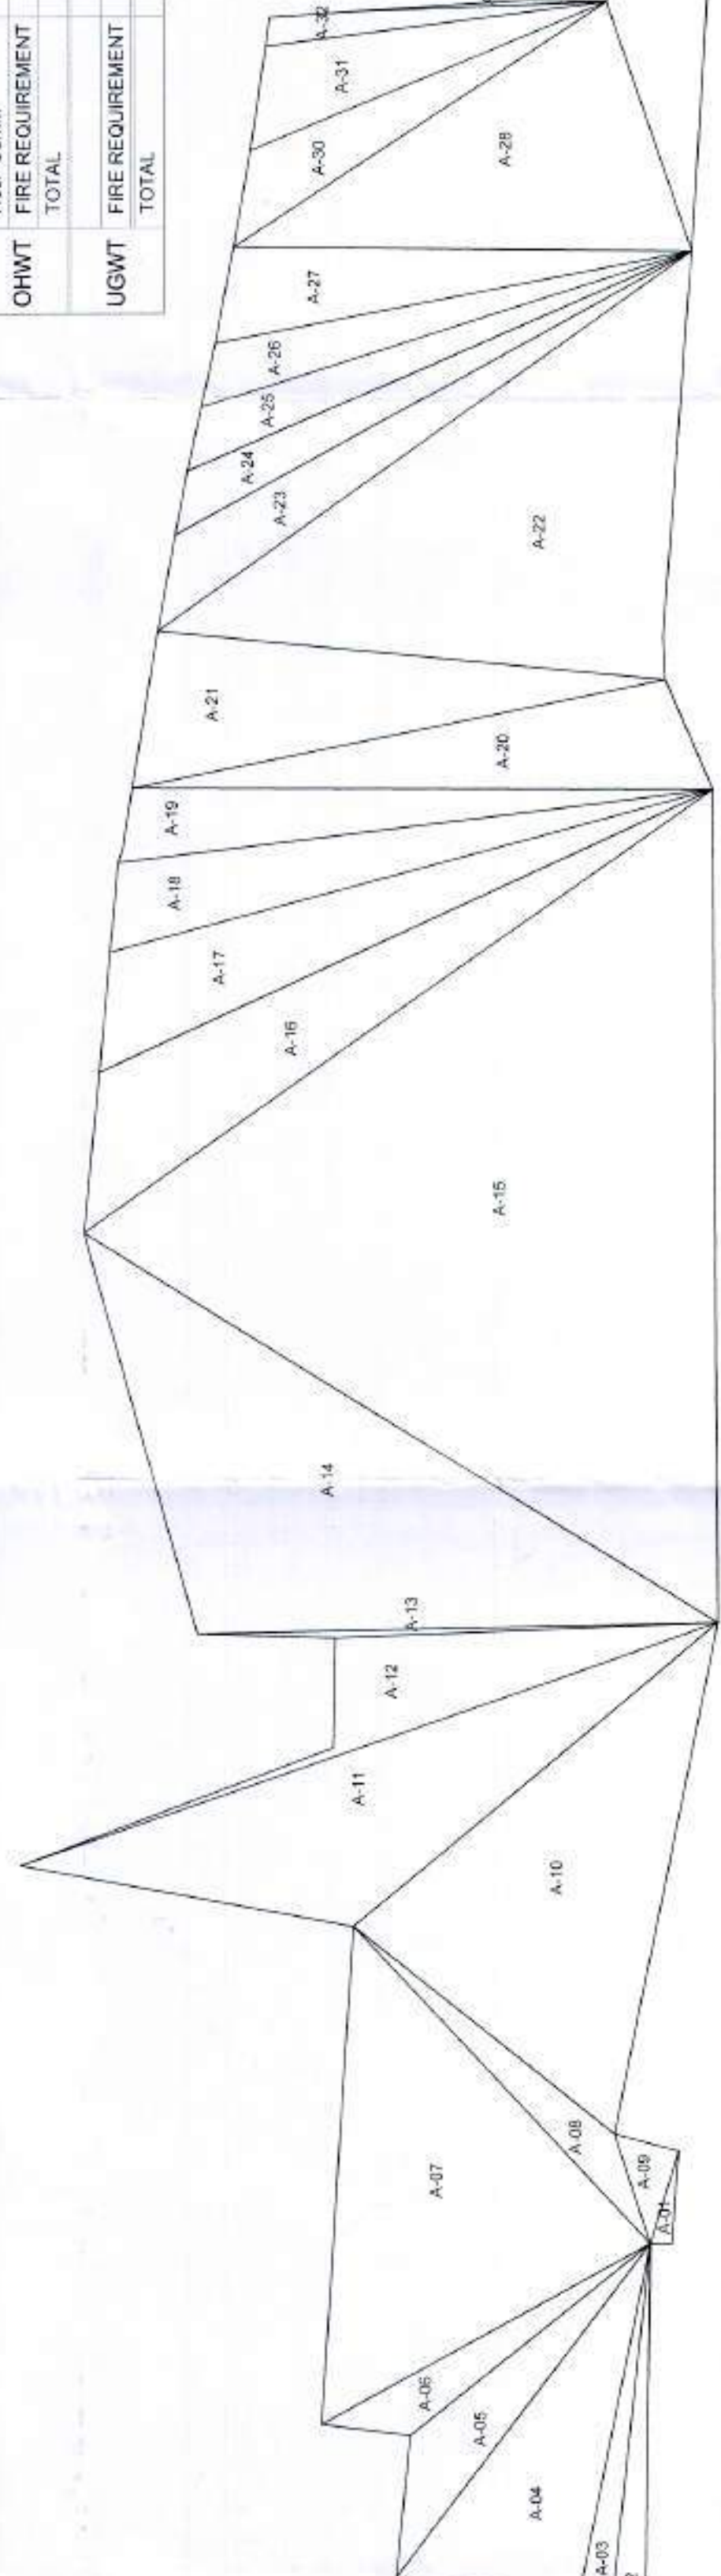

Triangulation (Scale - 1:1000)

COVERAGE DETAILS

PERM COVERAGE	PROPOSED COVERAGE	EXCESS COVERAGE
21.00	4007.31	4086.31




MHADA BUILDING PARKING

CARS	SCOOTER	CYCLE
43 nos	172 nos	172 nos


CLUB HOUSE

Area	Coverage
12.45	12.45

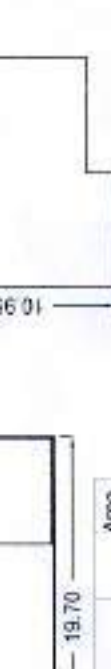



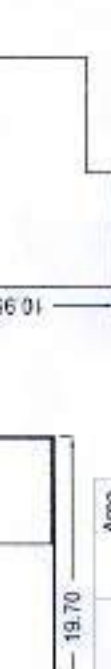



WATER REQUIREMENT



REFUGEE AREA STATEMENT

BUILDING NAME	REQUIRED AREA	PROPOSED AREA
A WING	14.36	14.36
B WING	22.90	22.90
C WING	22.90	22.90
D WING	22.90	22.90
E WING	22.90	22.90
F WING	22.90	22.90
G WING	22.90	22.90
H WING	22.90	22.90
I WING	22.90	22.90

MHADA AREA STATEMENT

MIN. REQ. AREA	4007.31
PERM. BALC. AREA	73.35
2/3 PROP. ENCL. BALC. AREA	515.51
TOTAL BALC. AREA (1+2)	588.86
MHADA TOTAL TEN. NO.	85

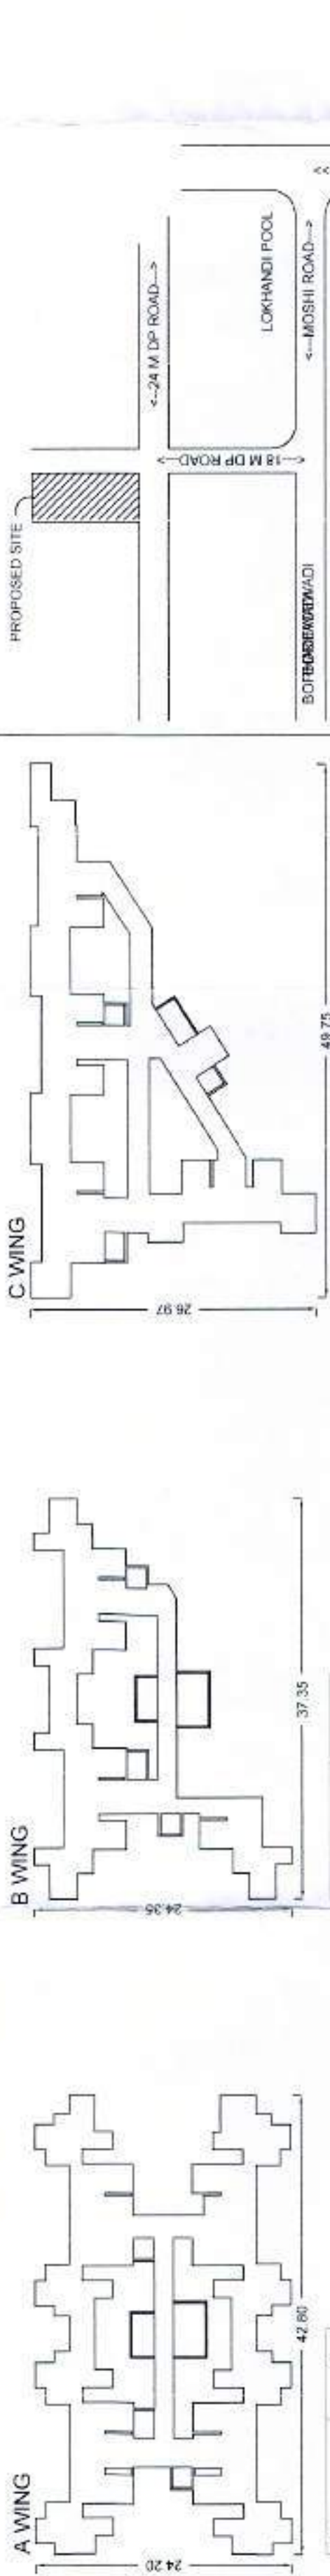

GROUND LVL PARKING

Area	Coverage
604.21	604.21

PODIUM-1 LVL PARKING

Area	Coverage
465.86	465.86

PODIUM-2 LVL LANDSCAPE AREA

Area	Coverage
465.86	465.86

WING - F

Area	Coverage
465.86	465.86

REFUGEE FLOOR

Area	Coverage
465.86	465.86

SECTION 'C-C'










































