
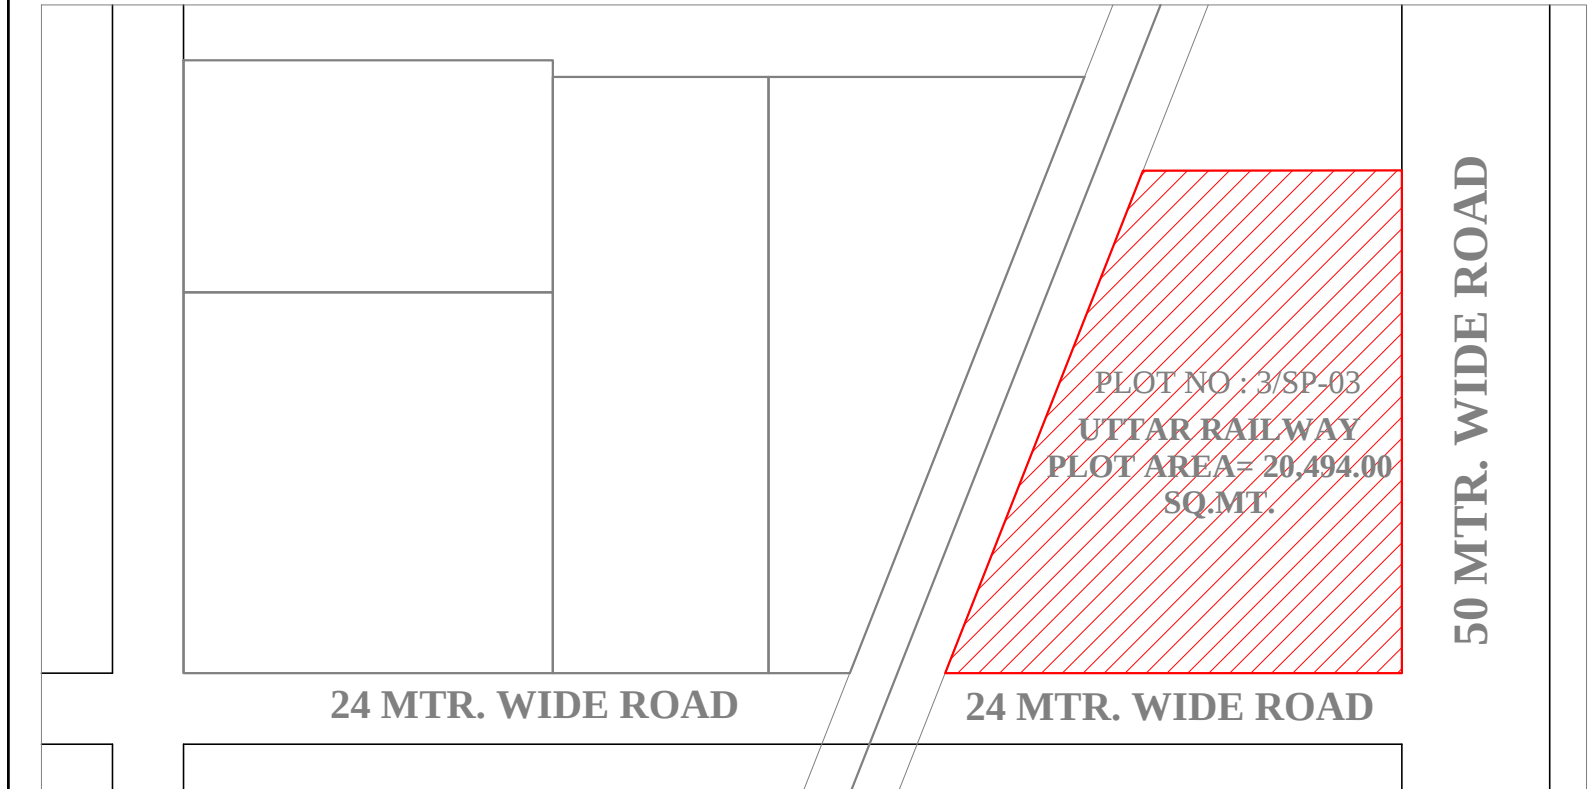
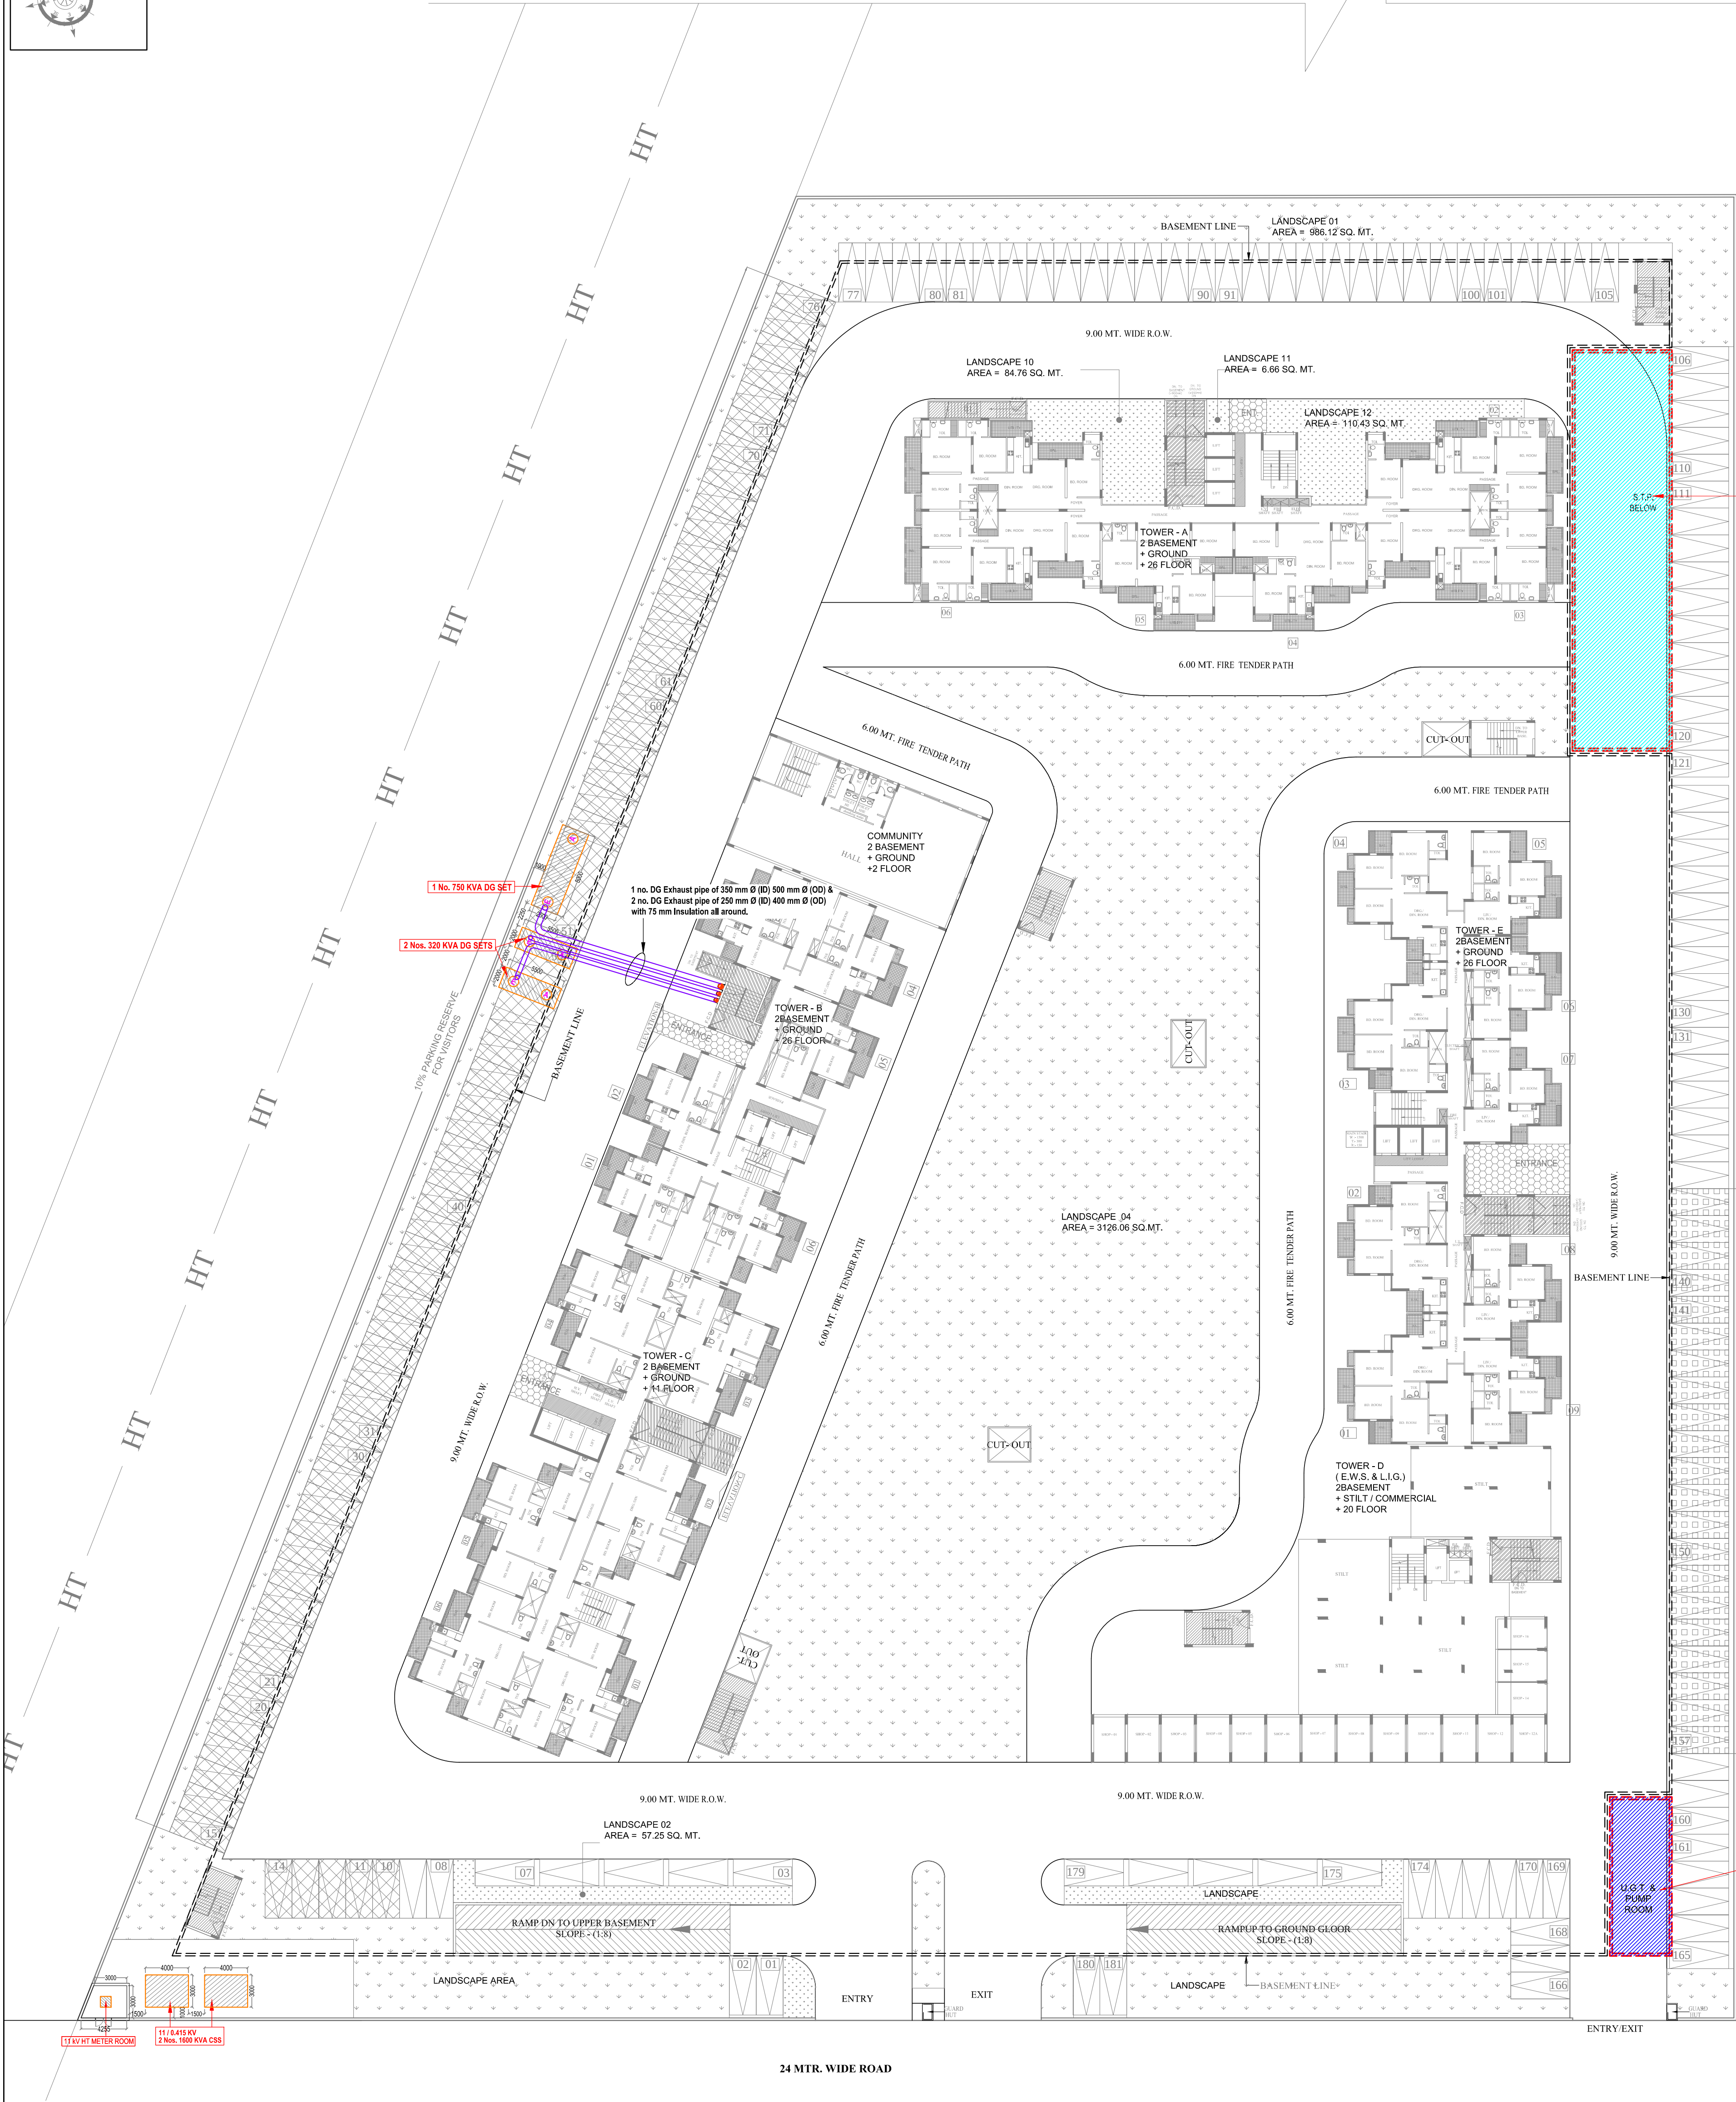


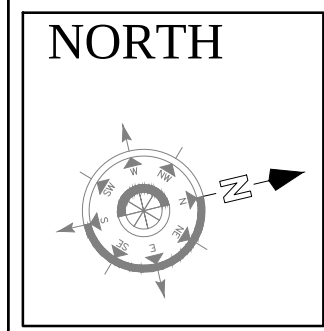

KEY PLAN

project GROUP HOUSING AT PLOT NO : 3/SP-03, SECTOR -03 SIDDHARTH VIHAR, GHAZIABAD	title LAYOUT PLAN subtitle SETTING-OUT PLAN	drawing released for ☒ SUBMISSION ☐ APPROVAL ☐ ADVANCE COPY ☐ CONSTRUCTION	drg. no. SP03 / 17B20 / ES - 05 scale 1 : 325 date 21.02.2018	drawn by Prem Saini designed by Badri Vishal checked by Anand Havelia	architects Space Designers International B - 34, SECTOR-67, NOIDA PH : +91 9711633717, 18, 19 & 20, Mob: 9811070399, 9811336231 e-mail : spacesdi@gmail.com, www.spacedi.com	services consultant Consummate Engineering Services (P) Ltd. Noida Office : B - 67, Sector - 67, Noida - 201 301 Lko. Office : R 006, Rohas Plumeria, Gomti Nagar, Lucknow Tel : (0120) 6943500 (30 Lines) e mail : mail@cespl.in, website : www.cespl.in
---	--	--	---	---	---	---