



Sl. No.	Area	Remarks
A-01	143.91	Area of Plot
A-02	20.86	Area of Plot
A-03	217.21	Area of Plot
A-04	231.96	Area of Plot
A-05	201.43	Area of Plot
A-06	120.89	Area of Plot
A-07	120.89	Area of Plot
A-08	2245.86	Area of Plot
A-09	1378.55	Area of Plot
A-10	979.95	Area of Plot
A-11	1335.95	Area of Plot
A-12	1175.78	Area of Plot
A-13	569.35	Area of Plot
A-14	1592.49	Area of Plot
A-15	756.45	Area of Plot
A-16	488.13	Area of Plot
A-17	2053.98	Area of Plot
A-18	1111.97	Area of Plot
A-19	2795.31	Area of Plot
A-20	58.51	Area of Plot
A-21	1592.49	Area of Plot
A-22	838.99	Area of Plot
A-23	392.51	Area of Plot
A-24	524.14	Area of Plot
A-25	524.14	Area of Plot
A-26	524.14	Area of Plot
A-27	211.97	Area of Plot
A-28	397.94	Area of Plot
A-29	779.95	Area of Plot
A-30	1202.34	Area of Plot
A-31	389.99	Area of Plot
A-32	407.72	Area of Plot
A-33	76.31	Area of Plot
A-34	2847.52	Area of Plot

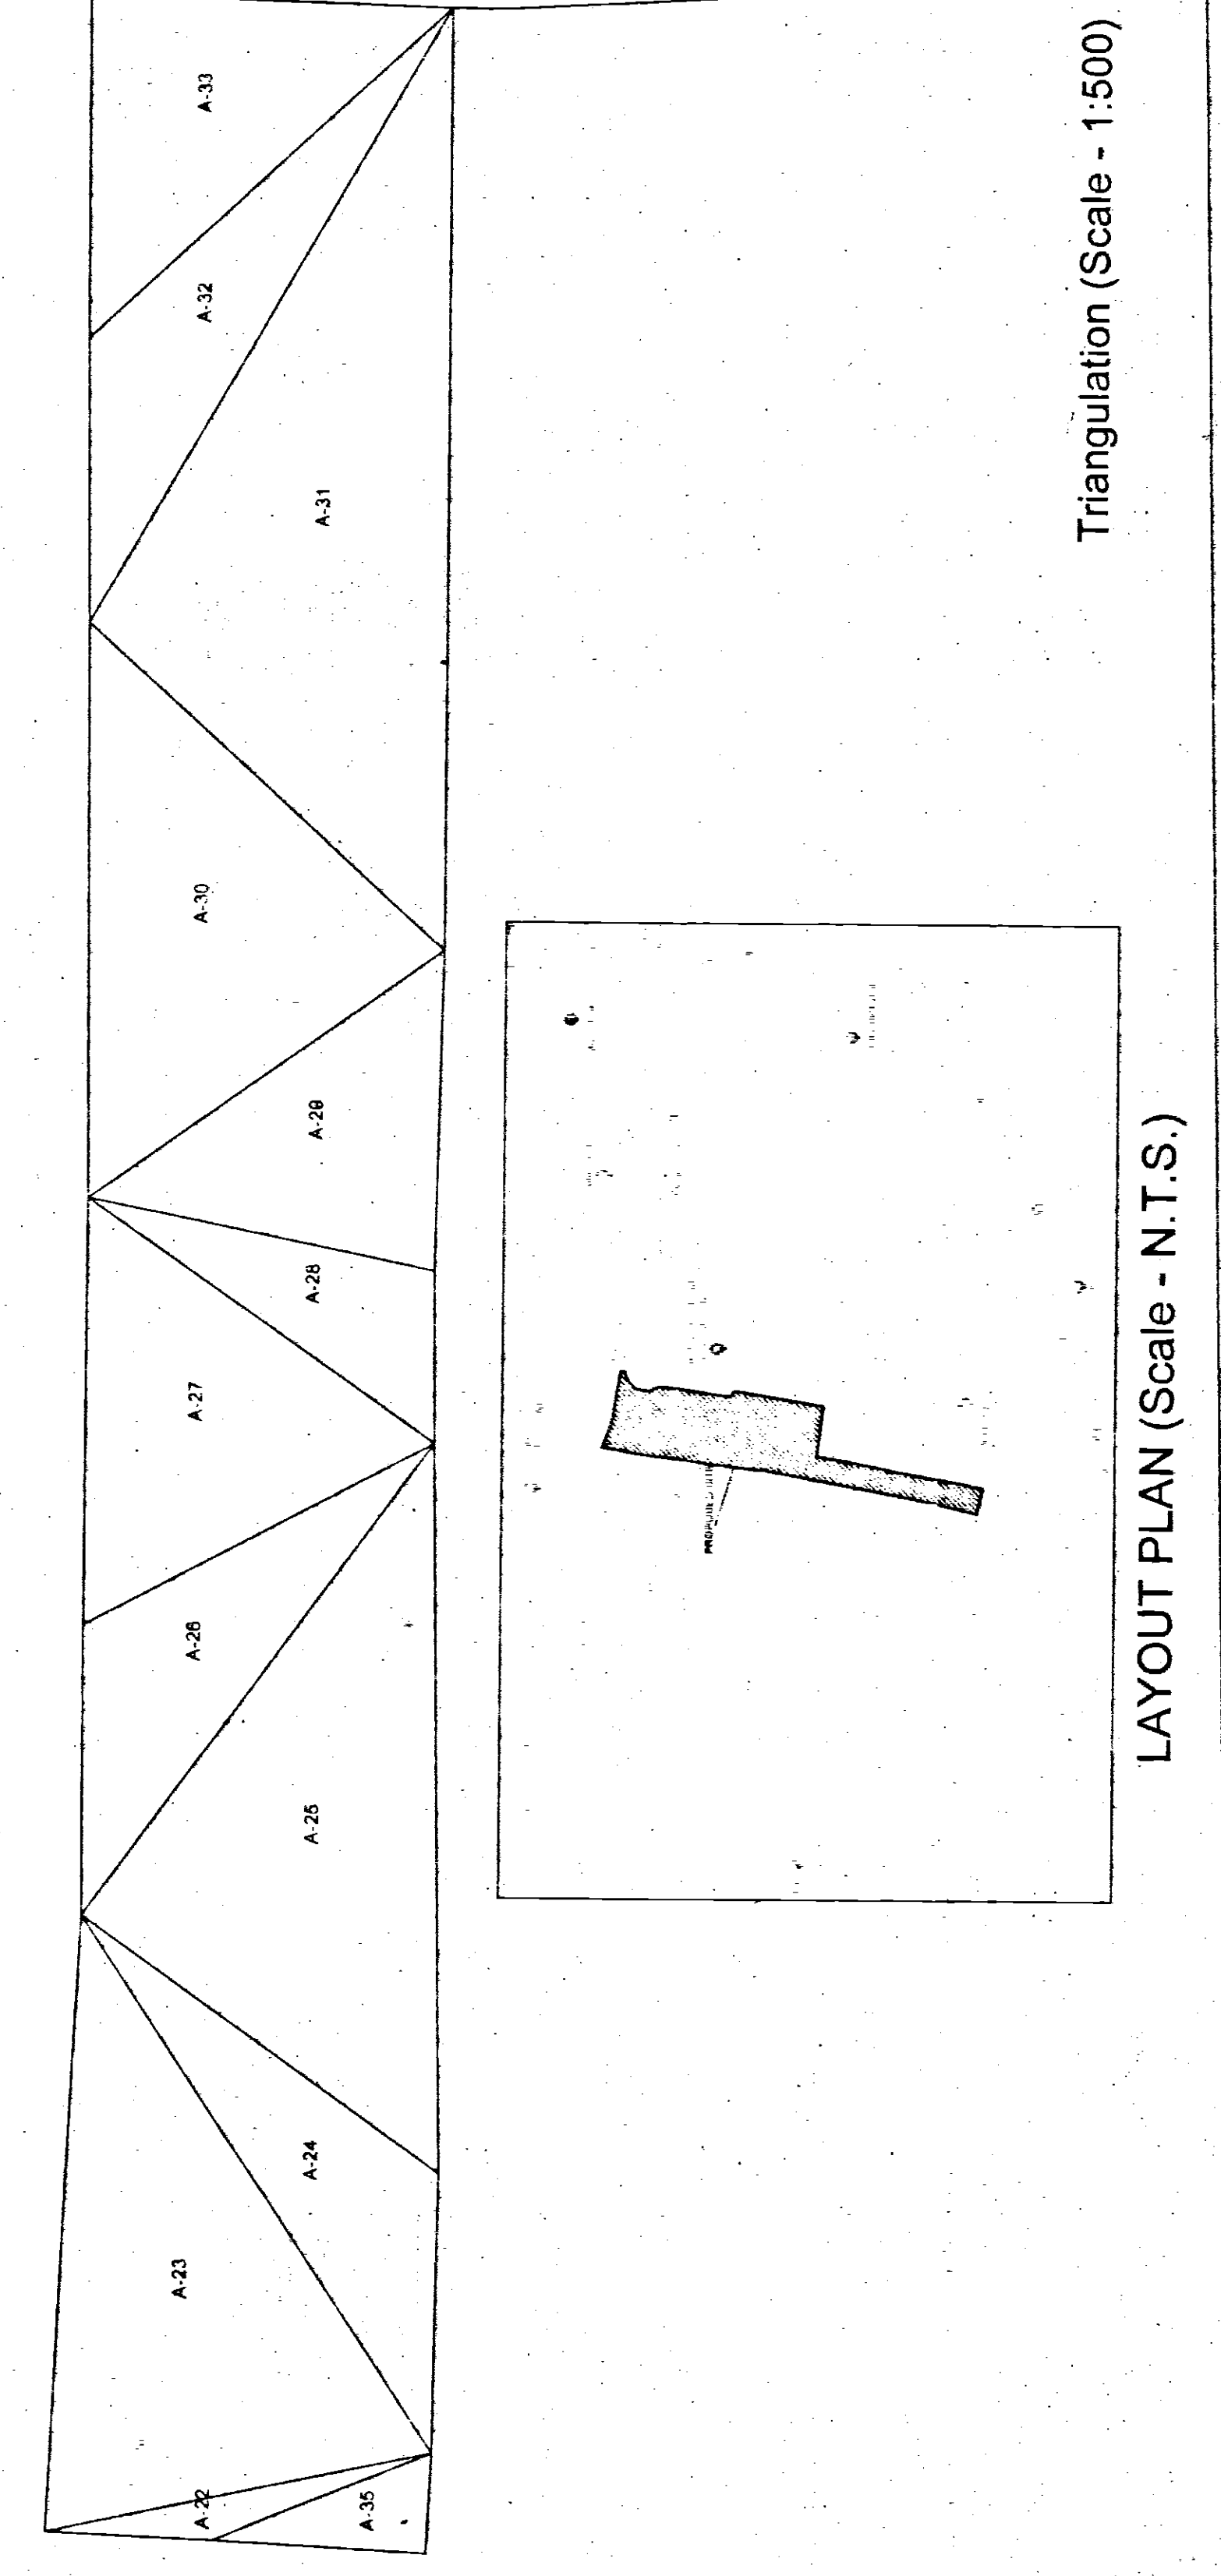

Triangulation (Scale - 1:500)

LAYOUT PLAN (Scale - N.T.S.)

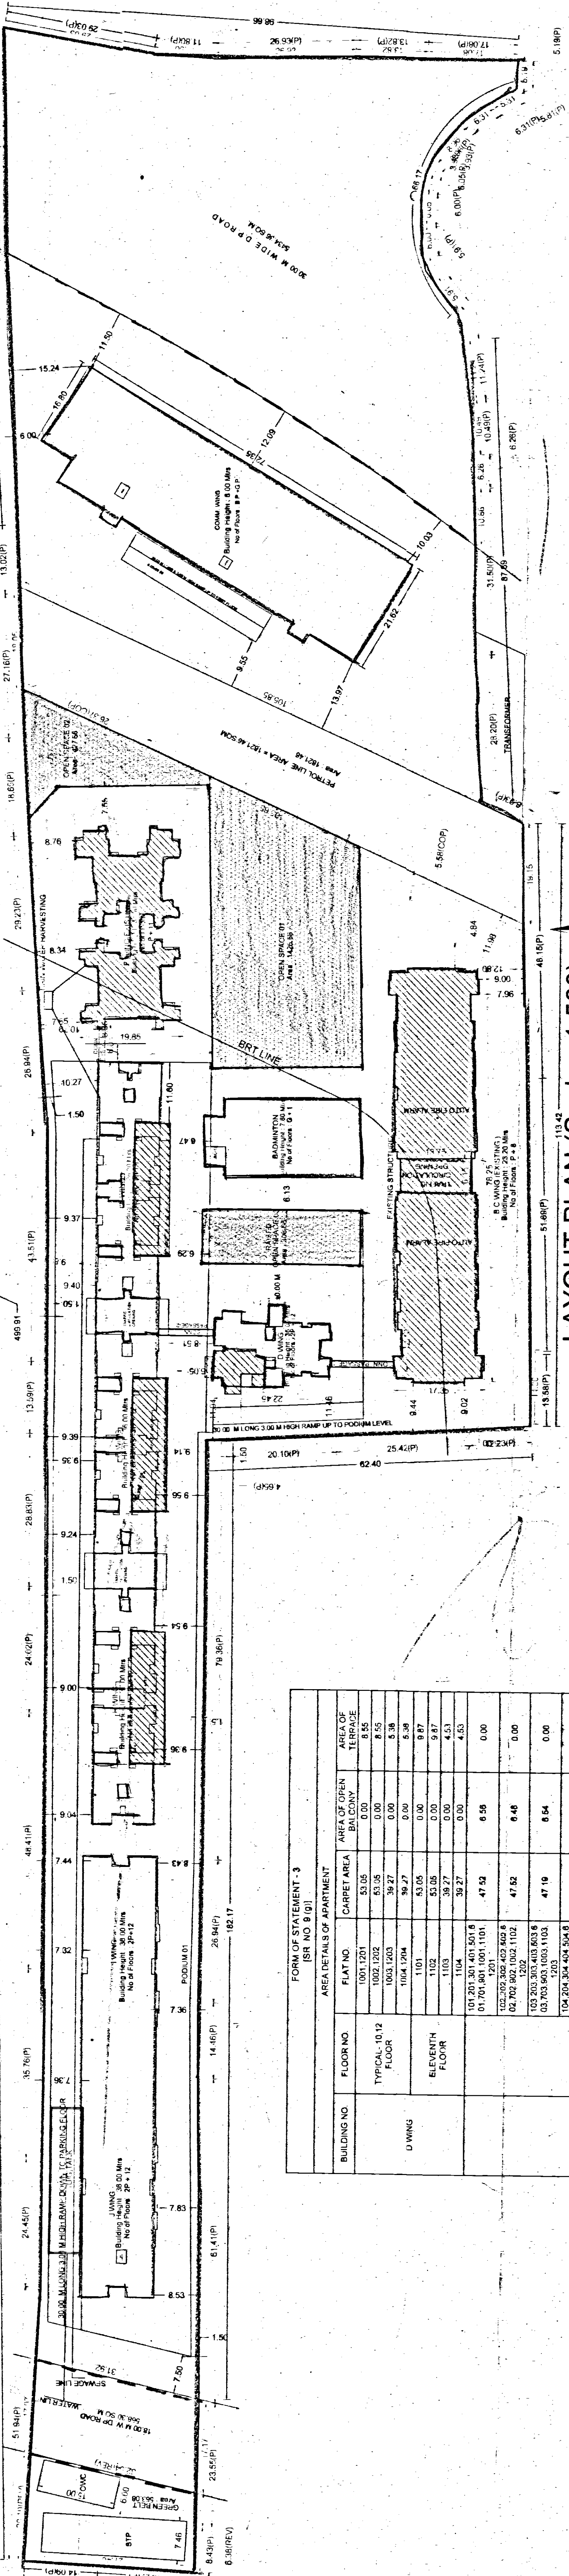

LAYOUT PLAN (Scale - 1:500)


TANK	CARPET AREA	REQUIRED CAPACITY	PROPOSED CAPACITY
CHWT	2400.00	2400.00	2400.00
UGWT	2400.00	2400.00	2400.00
TOTAL	4800.00	4800.00	4800.00




FLOOR	FSI	FLOOR WISE FSI STATEMENT - BADMINTON			
		PAID	STAIRCASE	PASSAGE	TERRACE
BASEMENT FLOOR	0.00	0.00	0.00	0.00	0.00
GROUND FLOOR	12.72	0.00	0.00	0.00	0.00
TOTAL	12.72	0.00	0.00	0.00	0.00


BASEMENT FLOOR PLAN

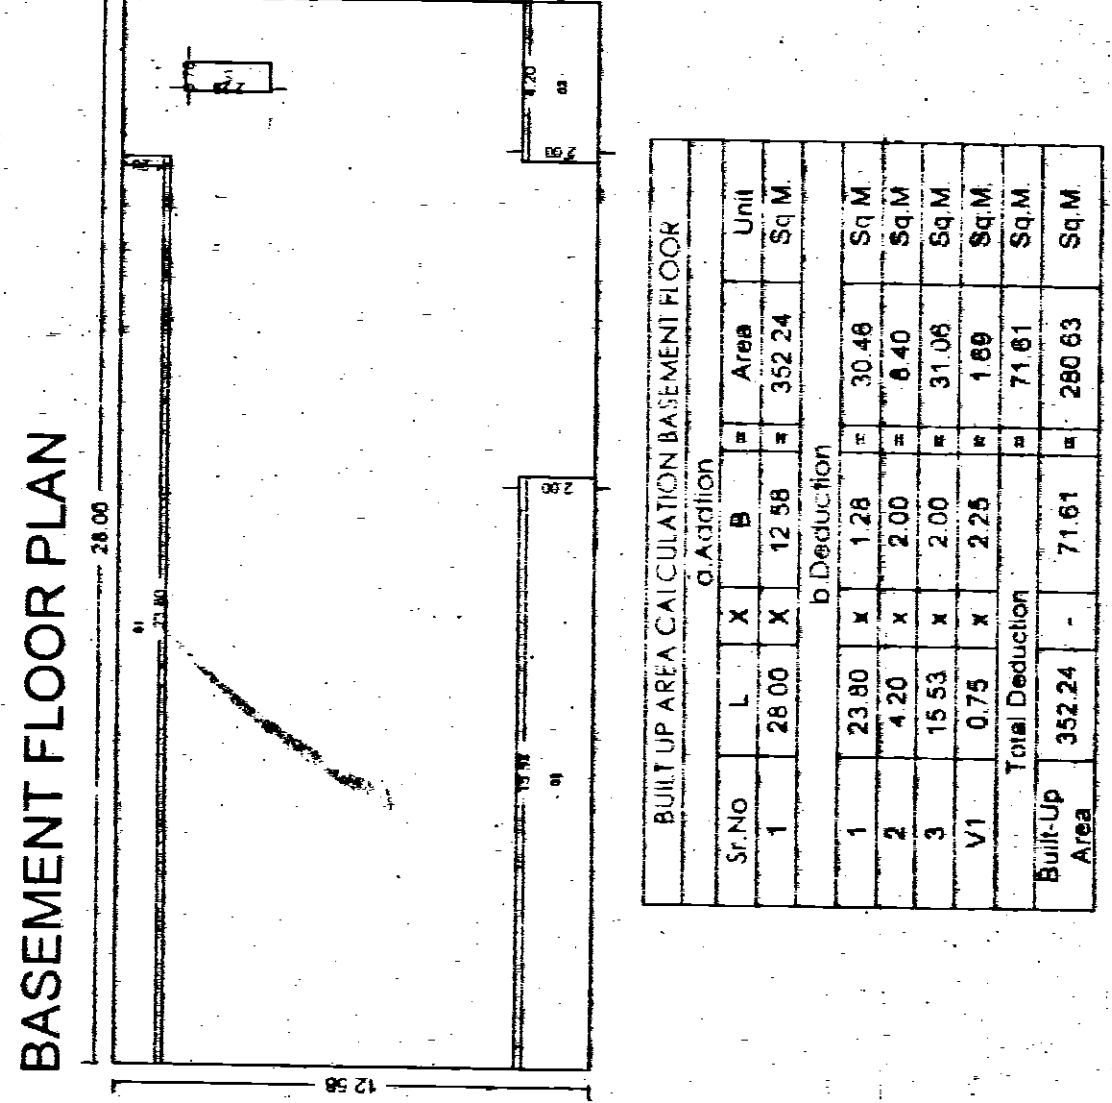


GROUND FLOOR PLAN

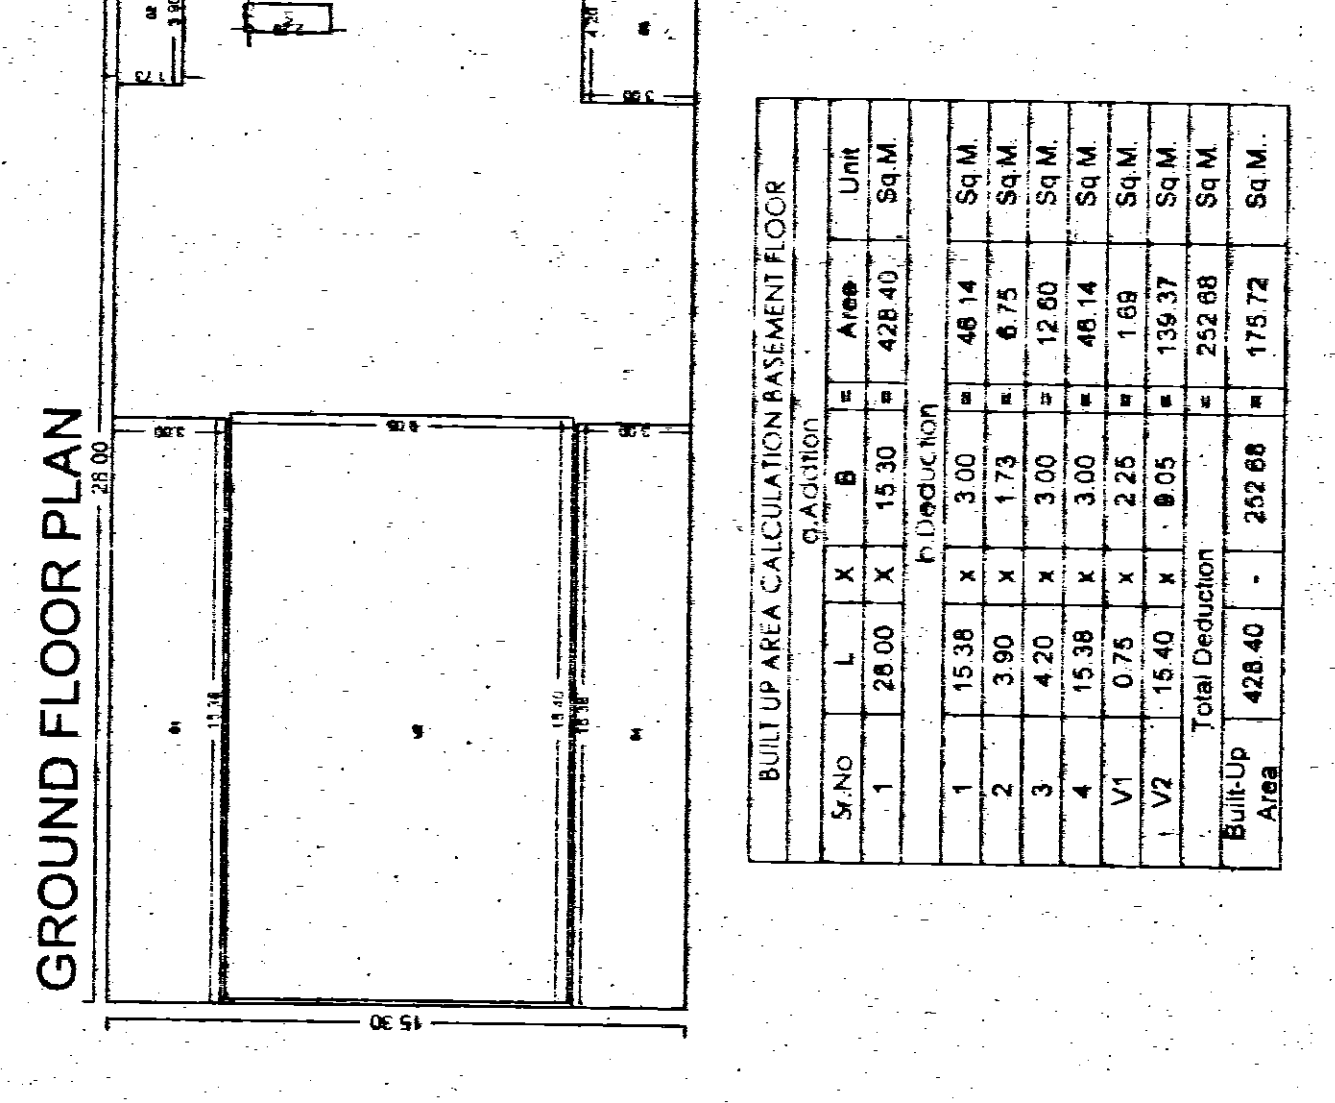


BASEMENT FLOOR PLAN (BADMINTON)

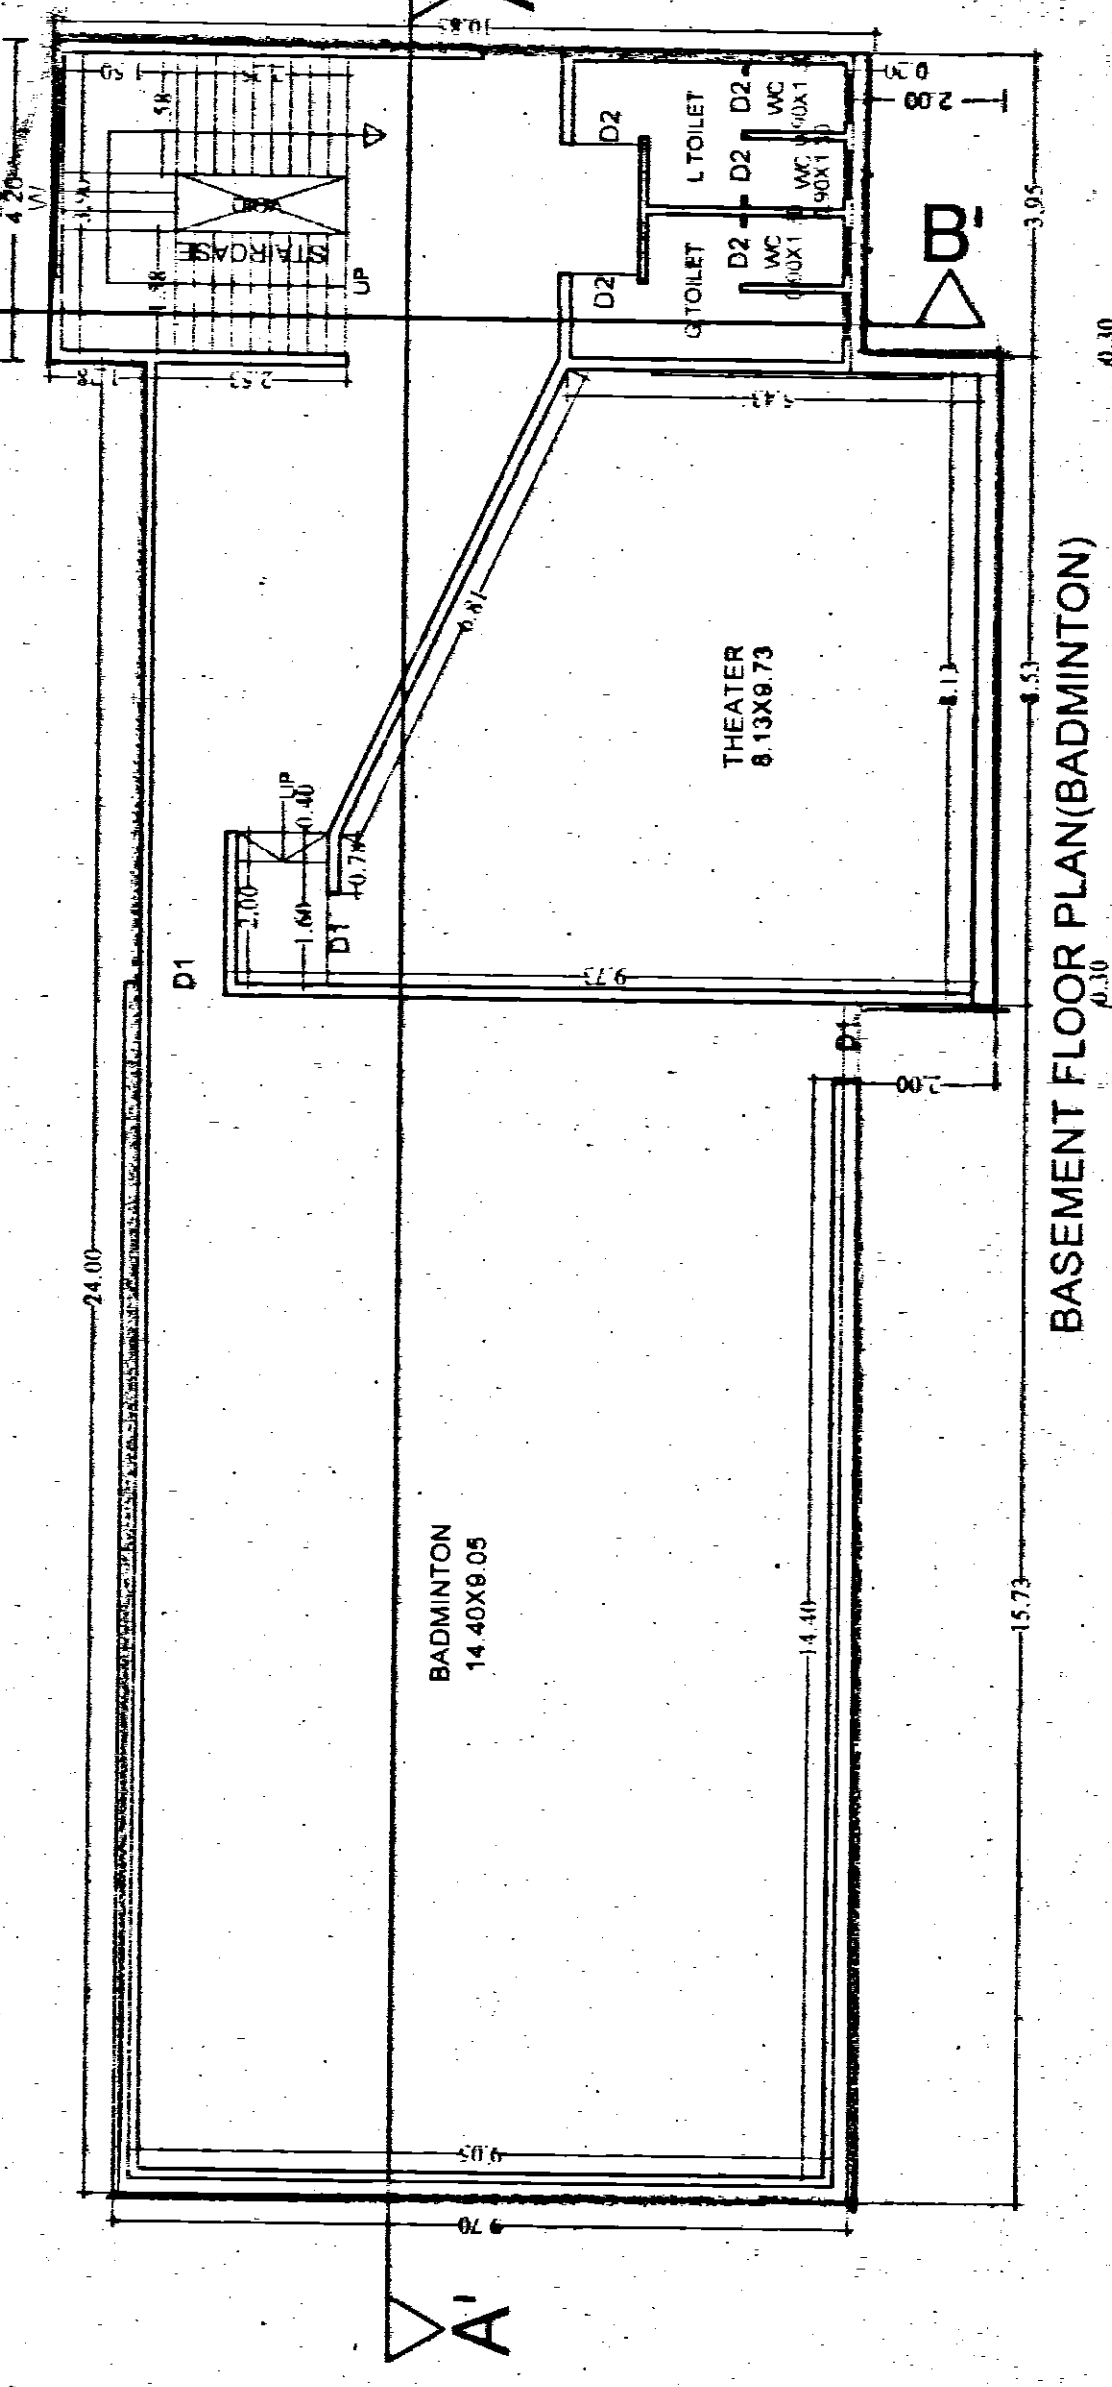


GROUND FLOOR PLAN (BADMINTON)

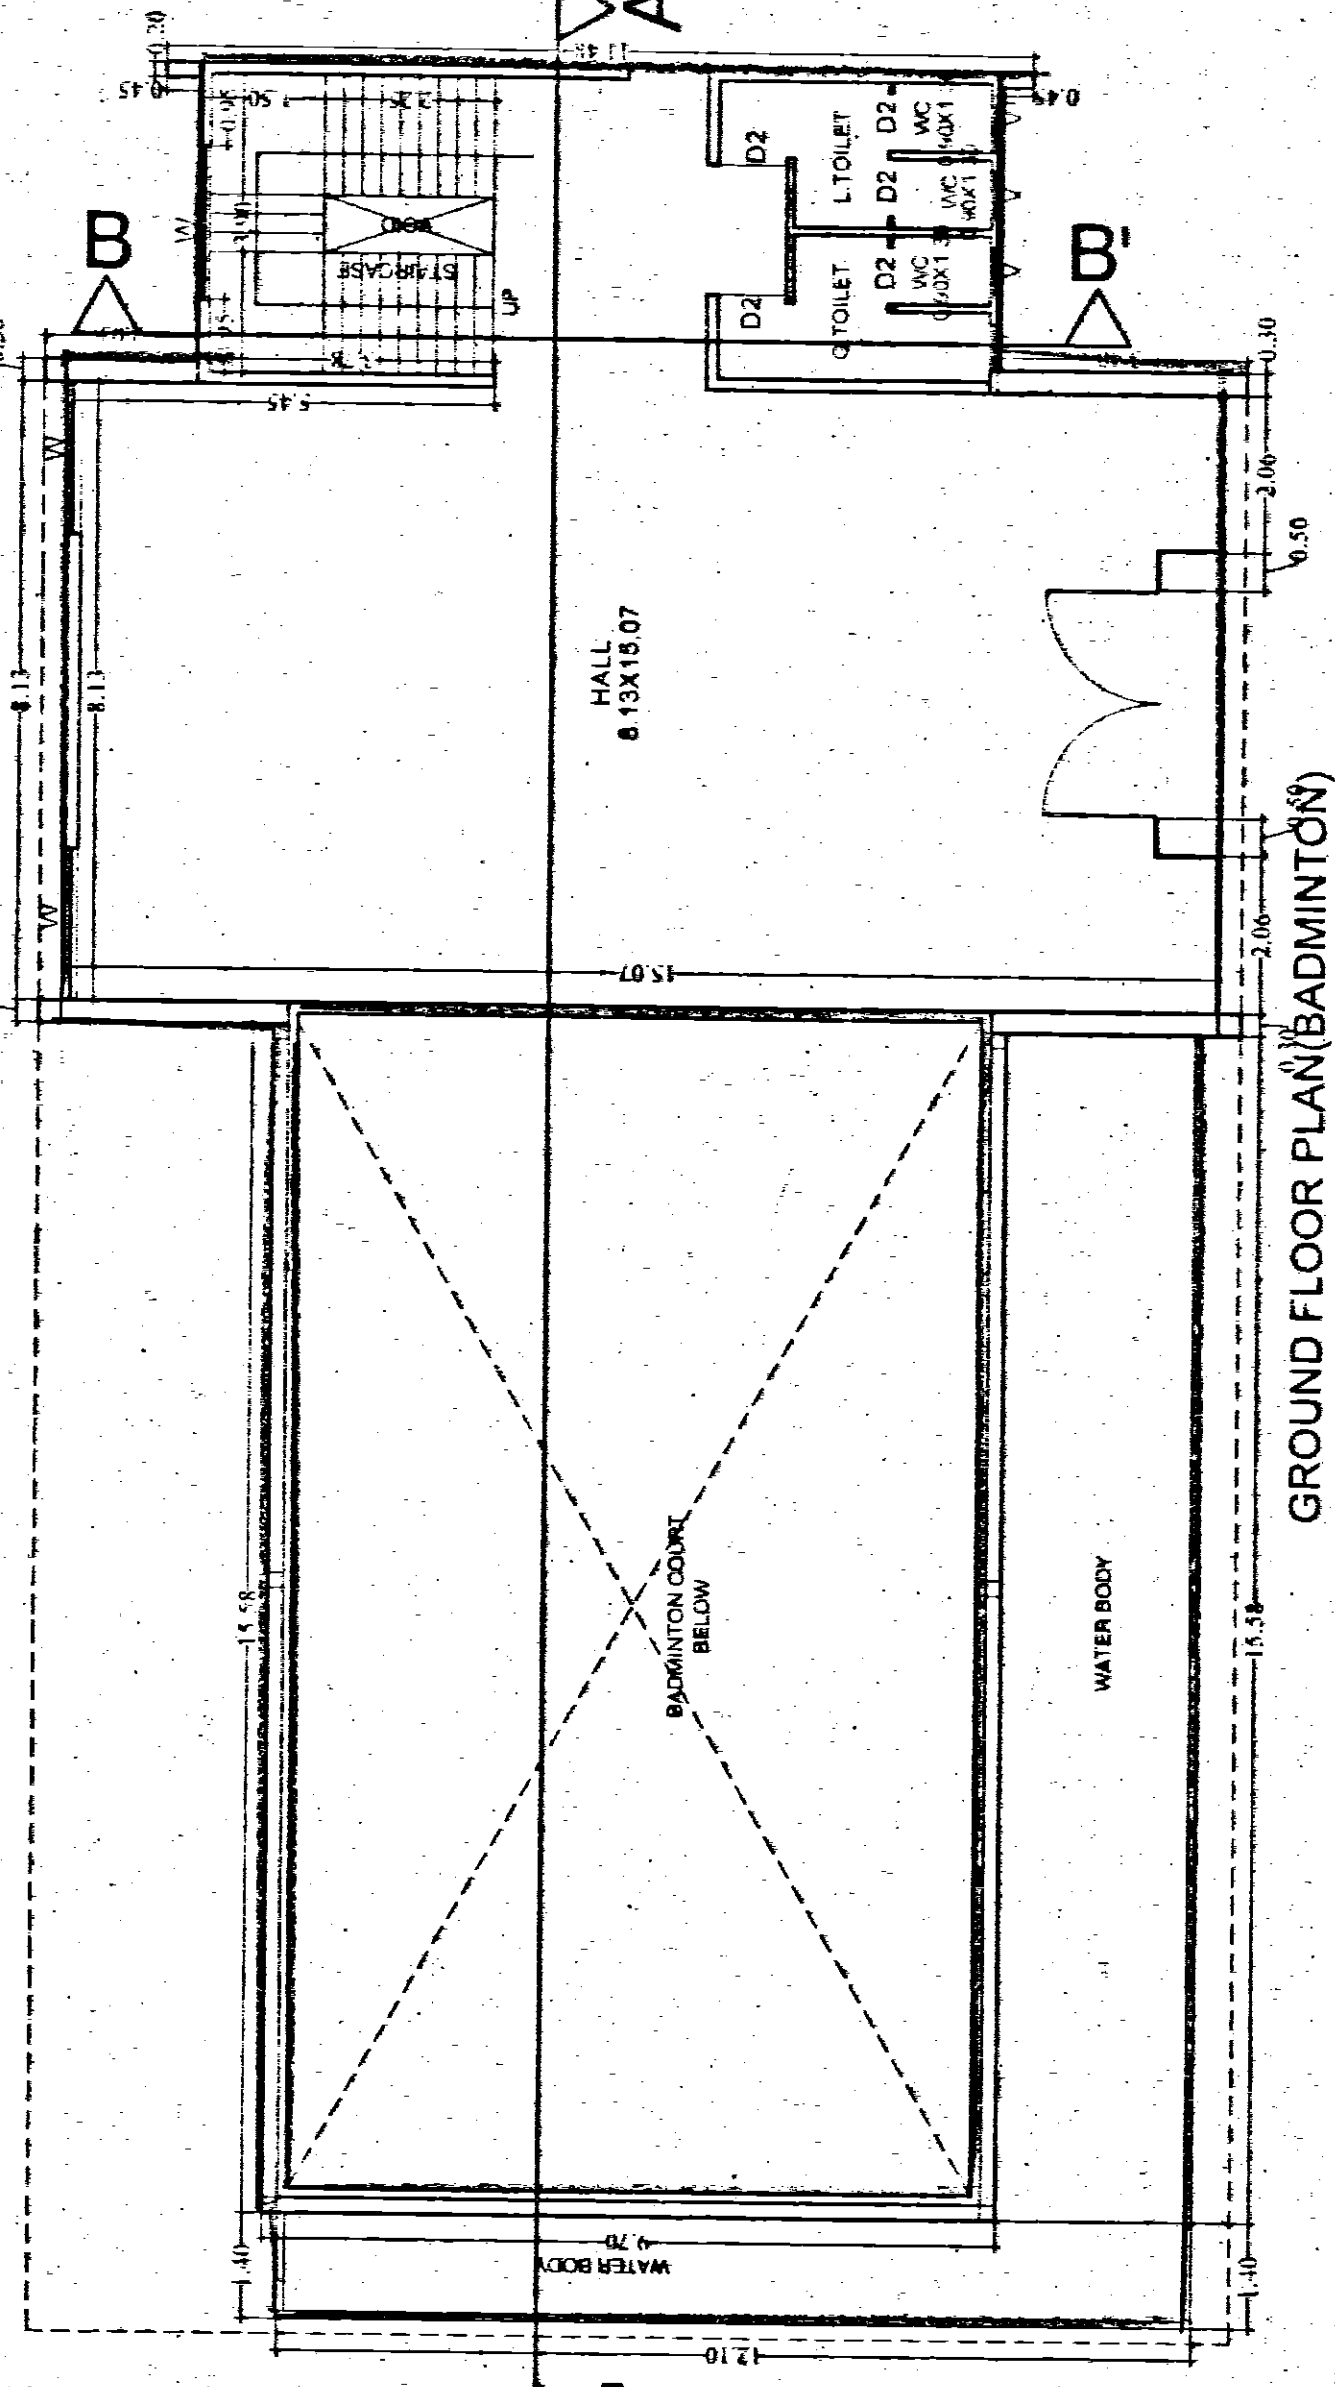


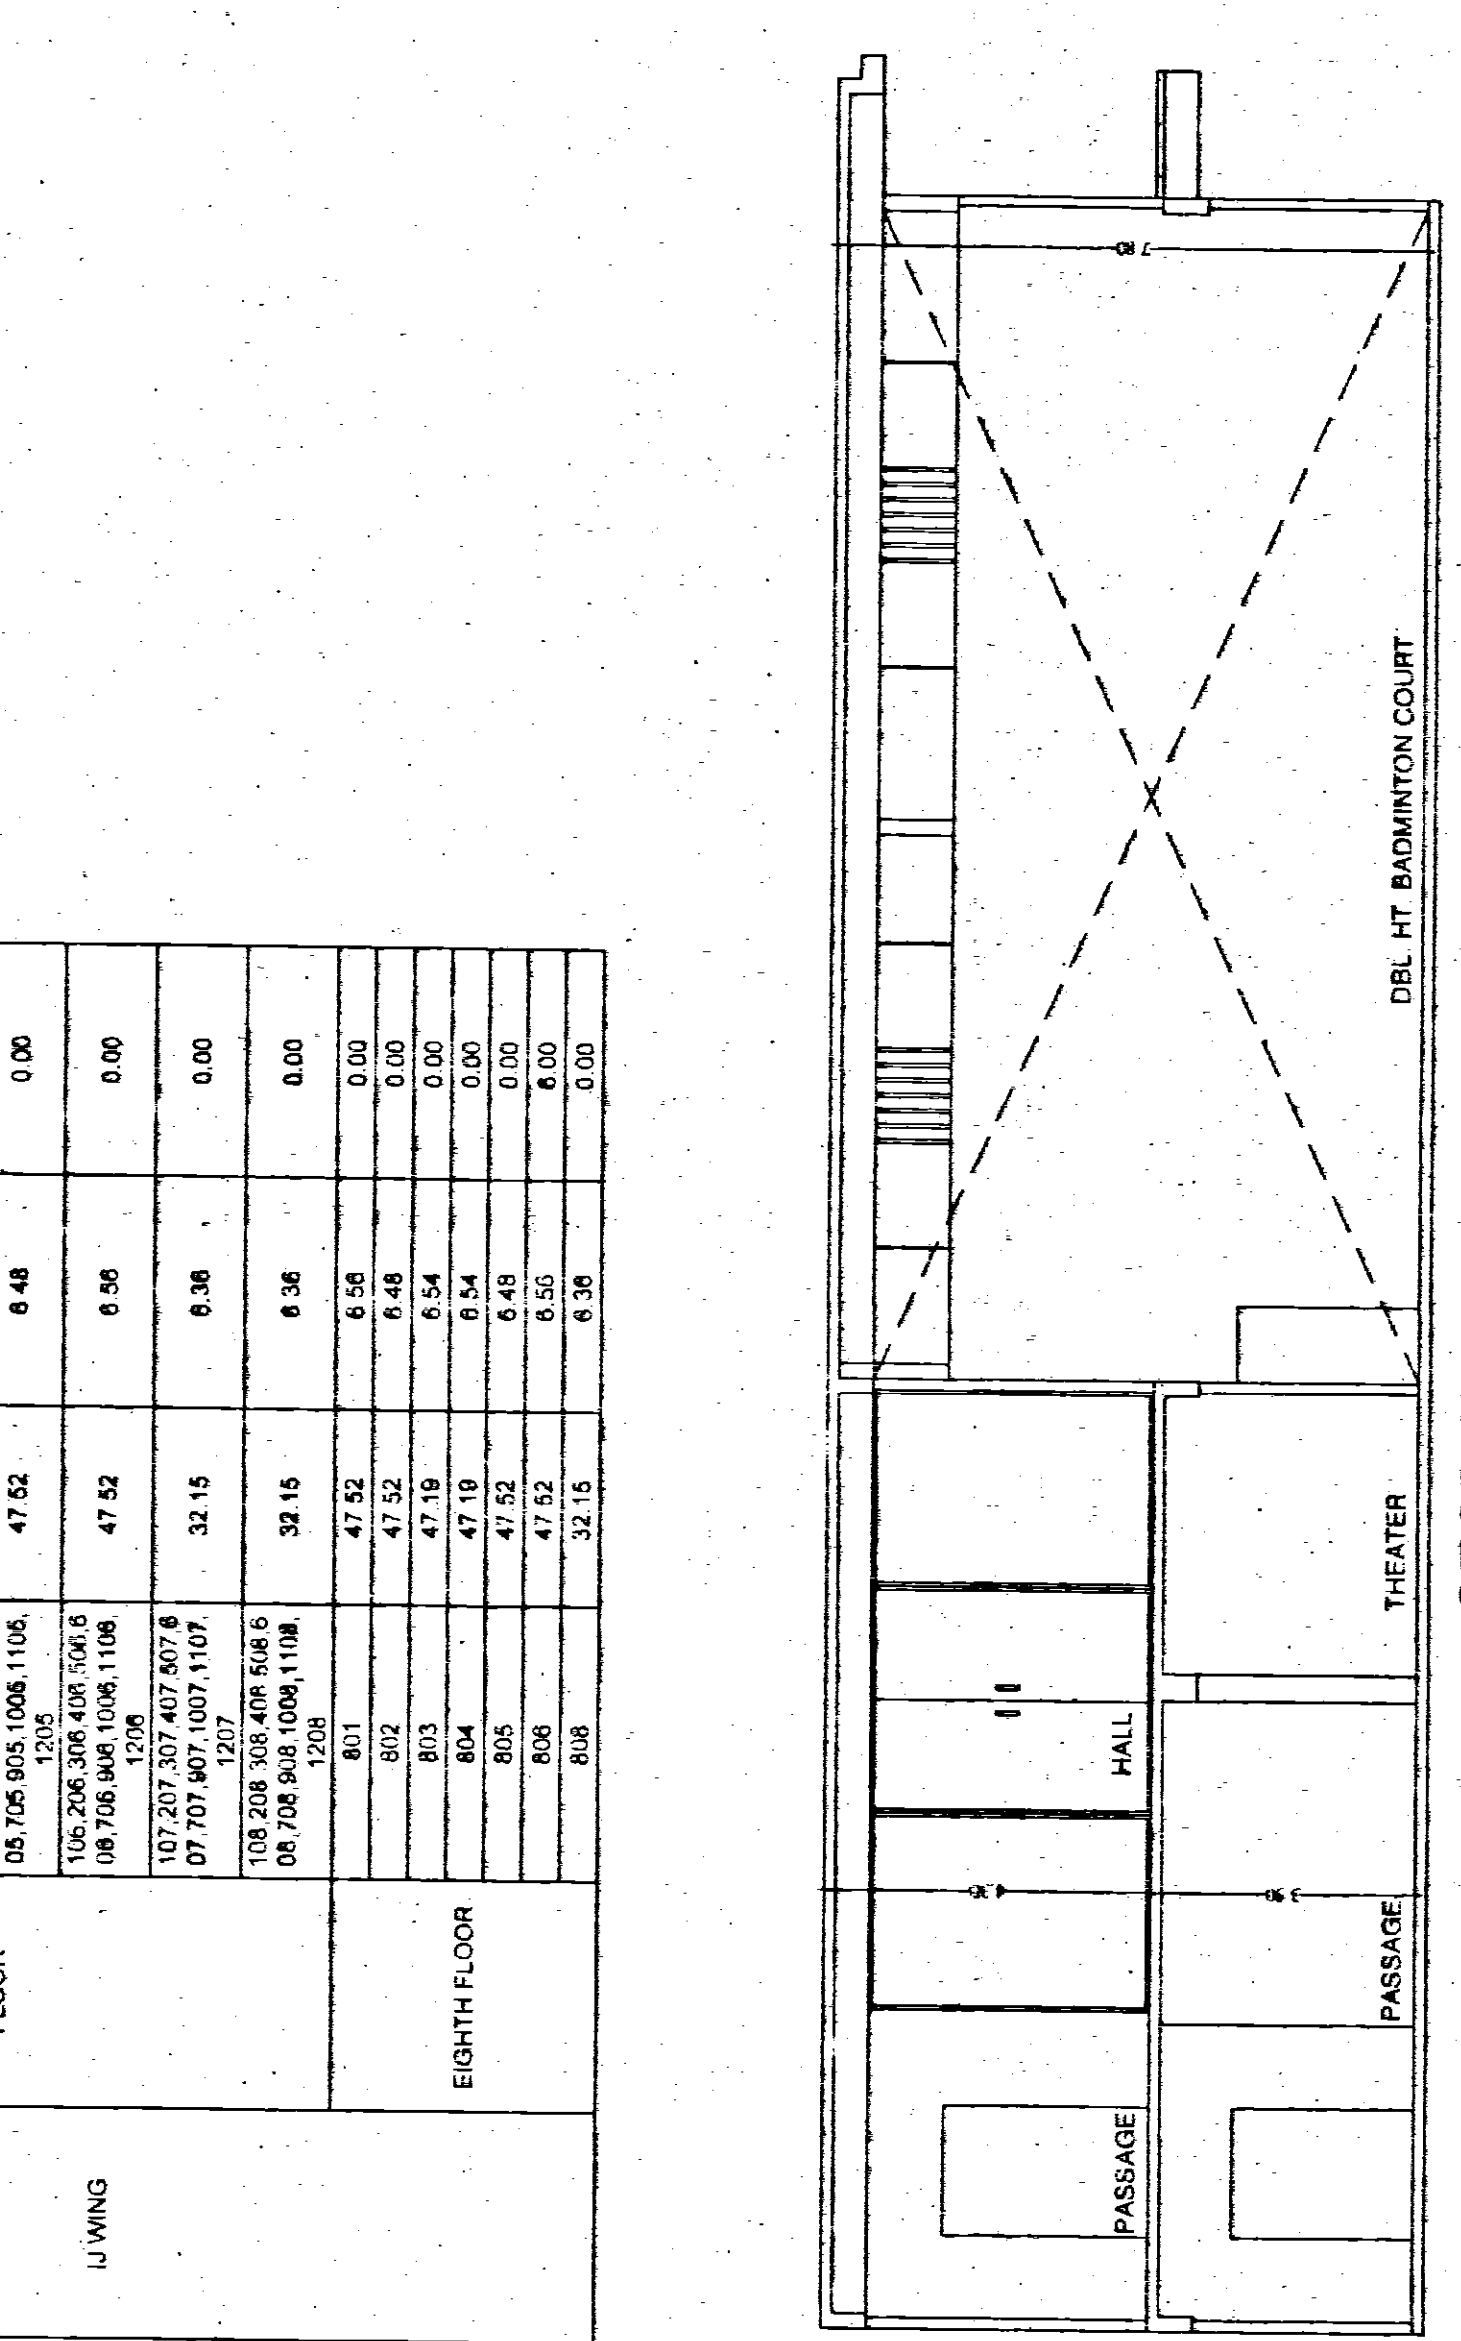

SECTION BB (BADMINTON)

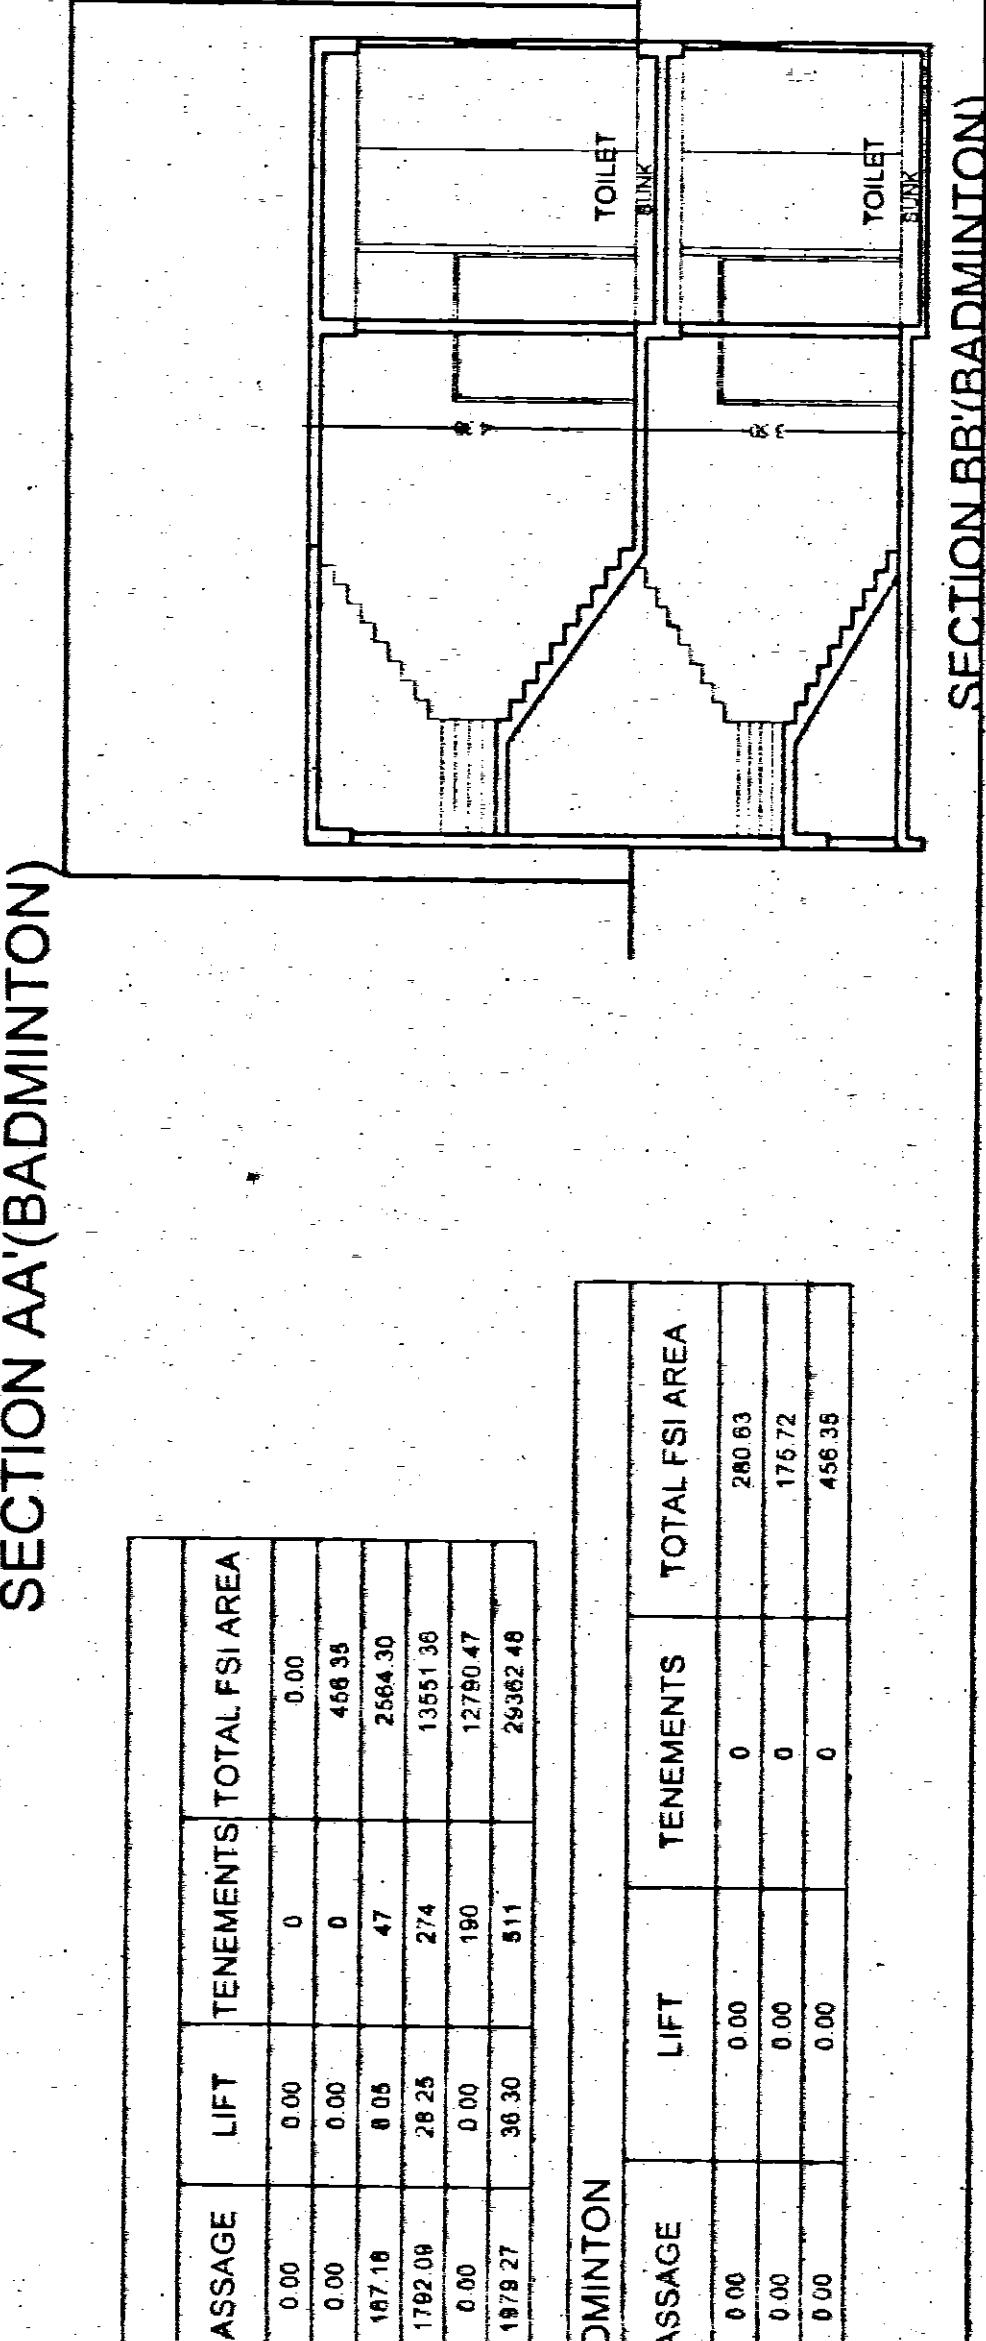

STAMP OF APPROVAL

SANCTIONED NO. BPC/CH/HA/14/2013 Dated 27/11/2013




