

CONTENTS OF SHEET

SECTION- A & ELEVATION
(TOWER 1)

STAMP AND DATE OF APPROVAL OF PLAN

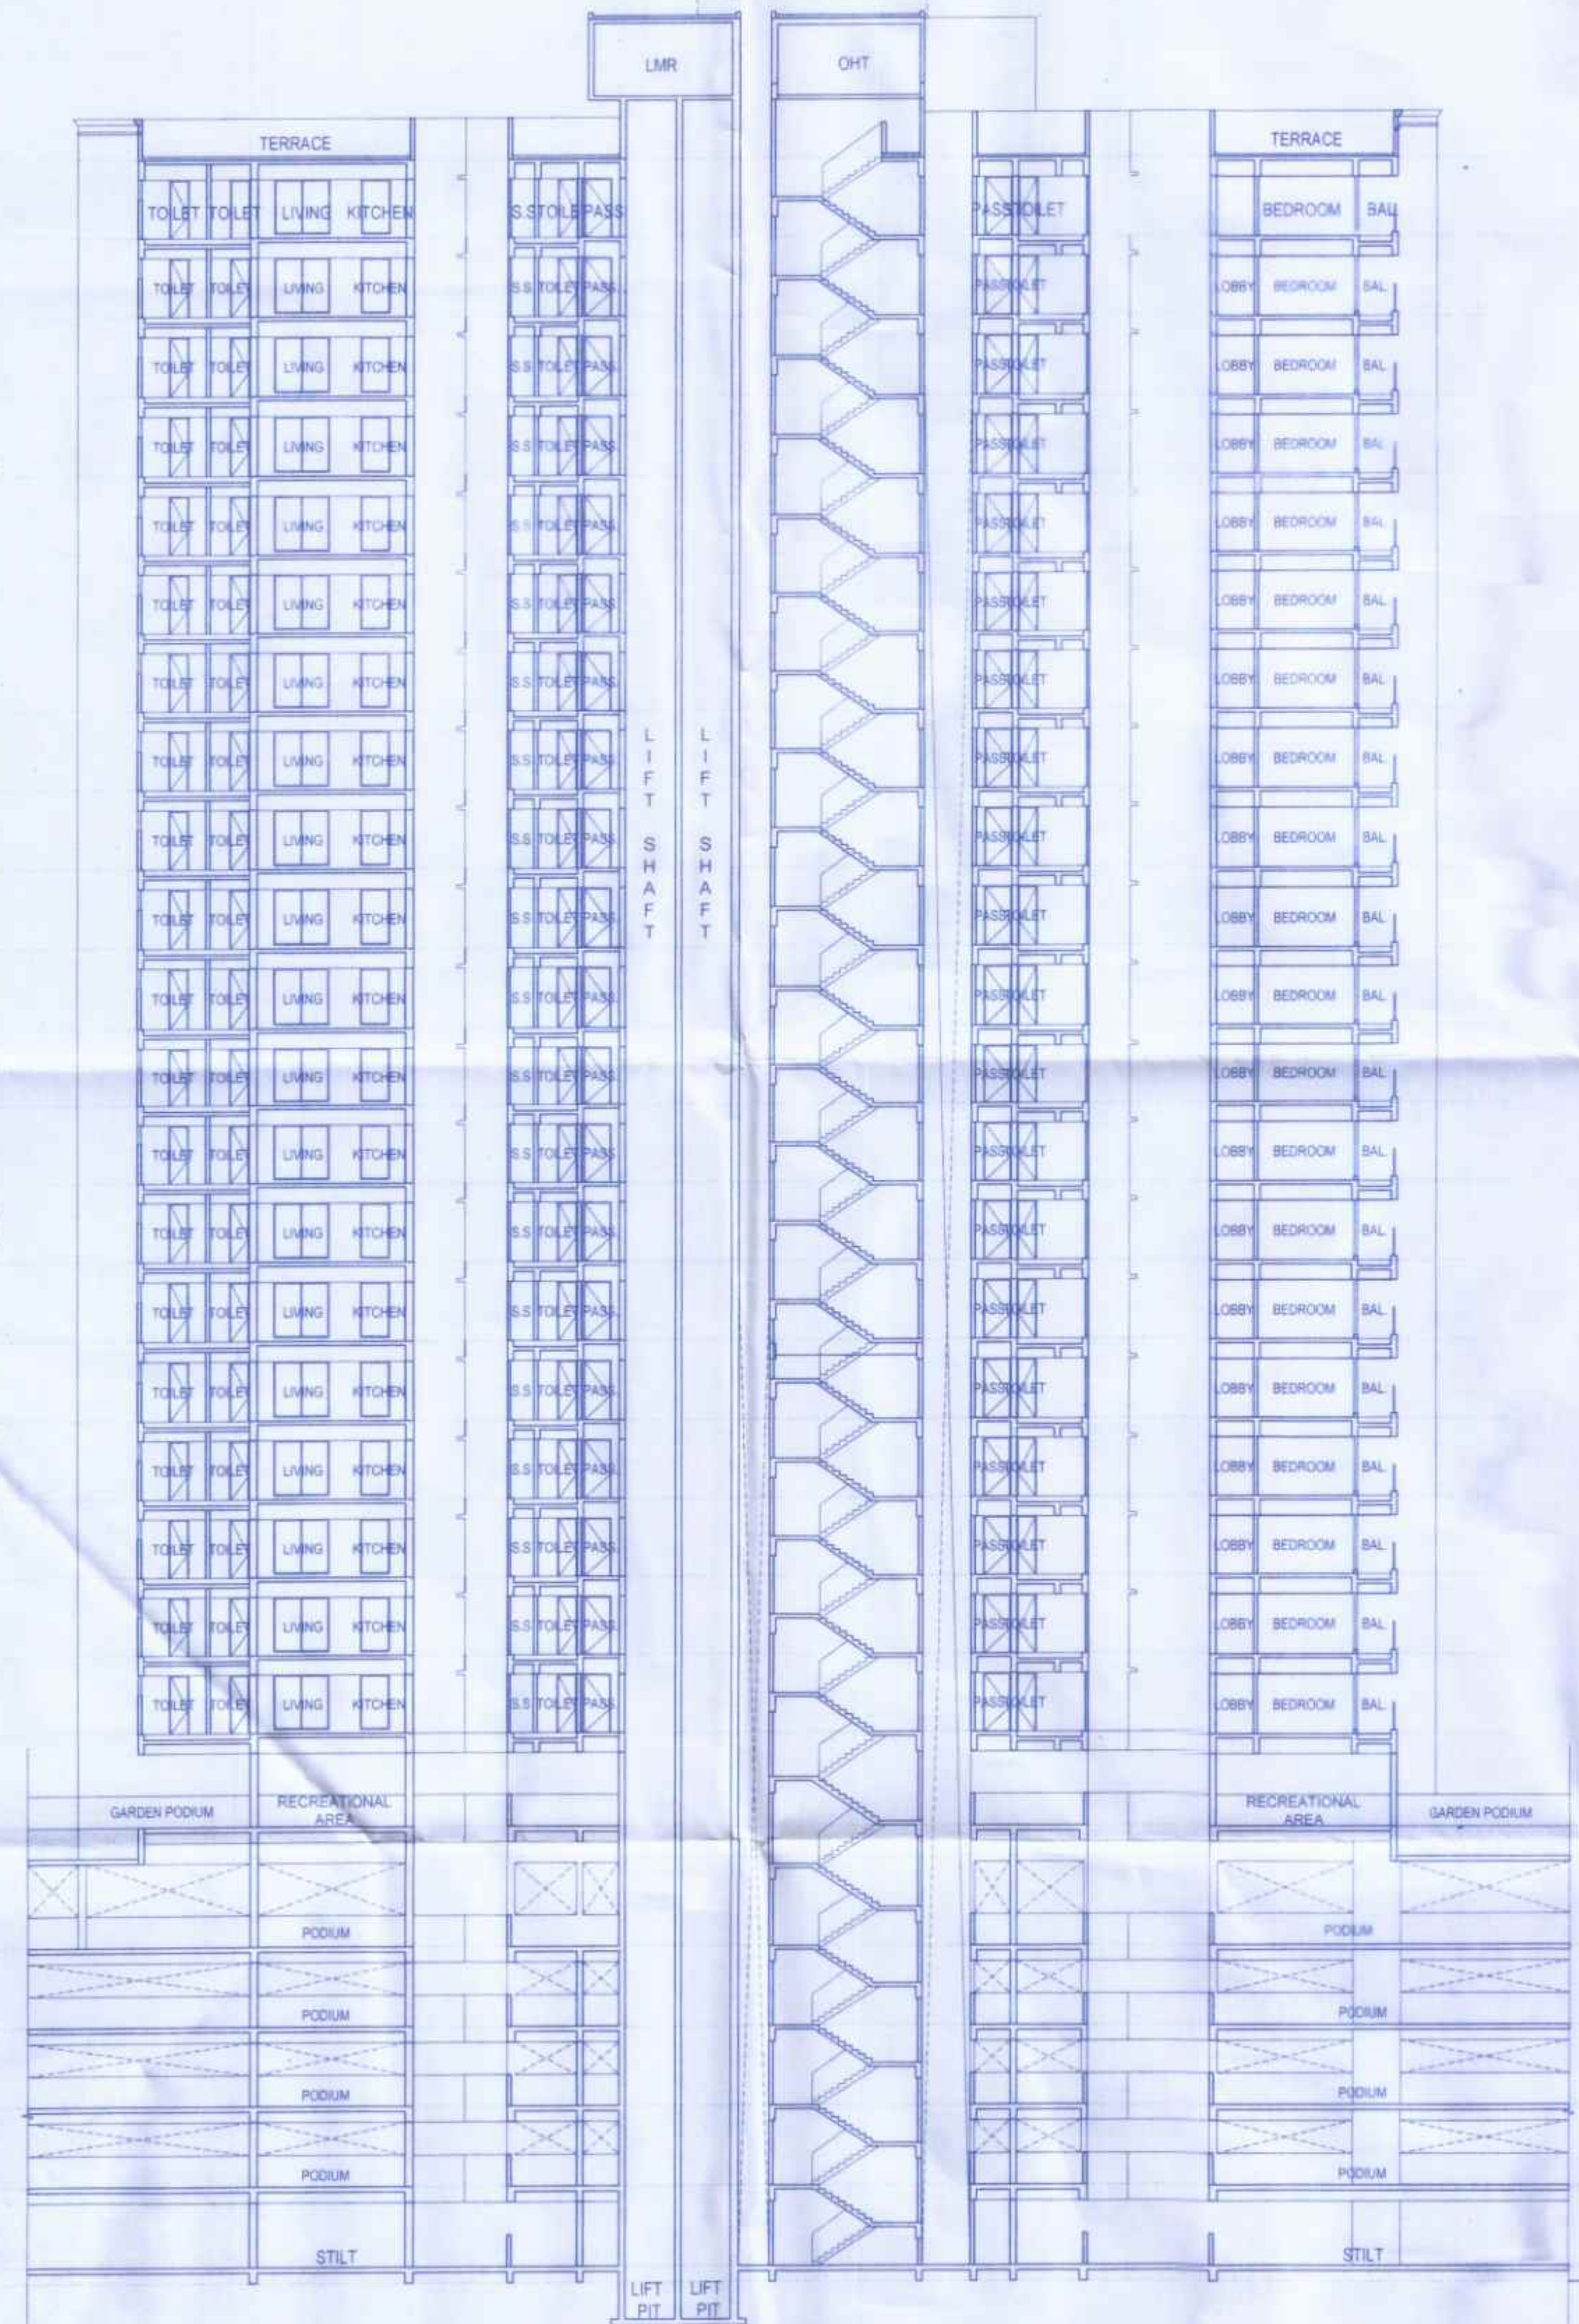
PLANS APPROVED (2-5...NOS OF DRAWINGS)
WHICH ARE TO BE READ ALONG WITH
BUILDING PERMISSION & COMMENCEMENT
CERTIFICATE/AMENDED BUILDING PERMISSION
& COMMENCEMENT CERTIFICATE BEARING -
NO. SROT/KGC/2401/BP/1/2022-23
DATE: 12 / 04 / 2022
AND THE CONDITIONS MENTIONED THEREIN.



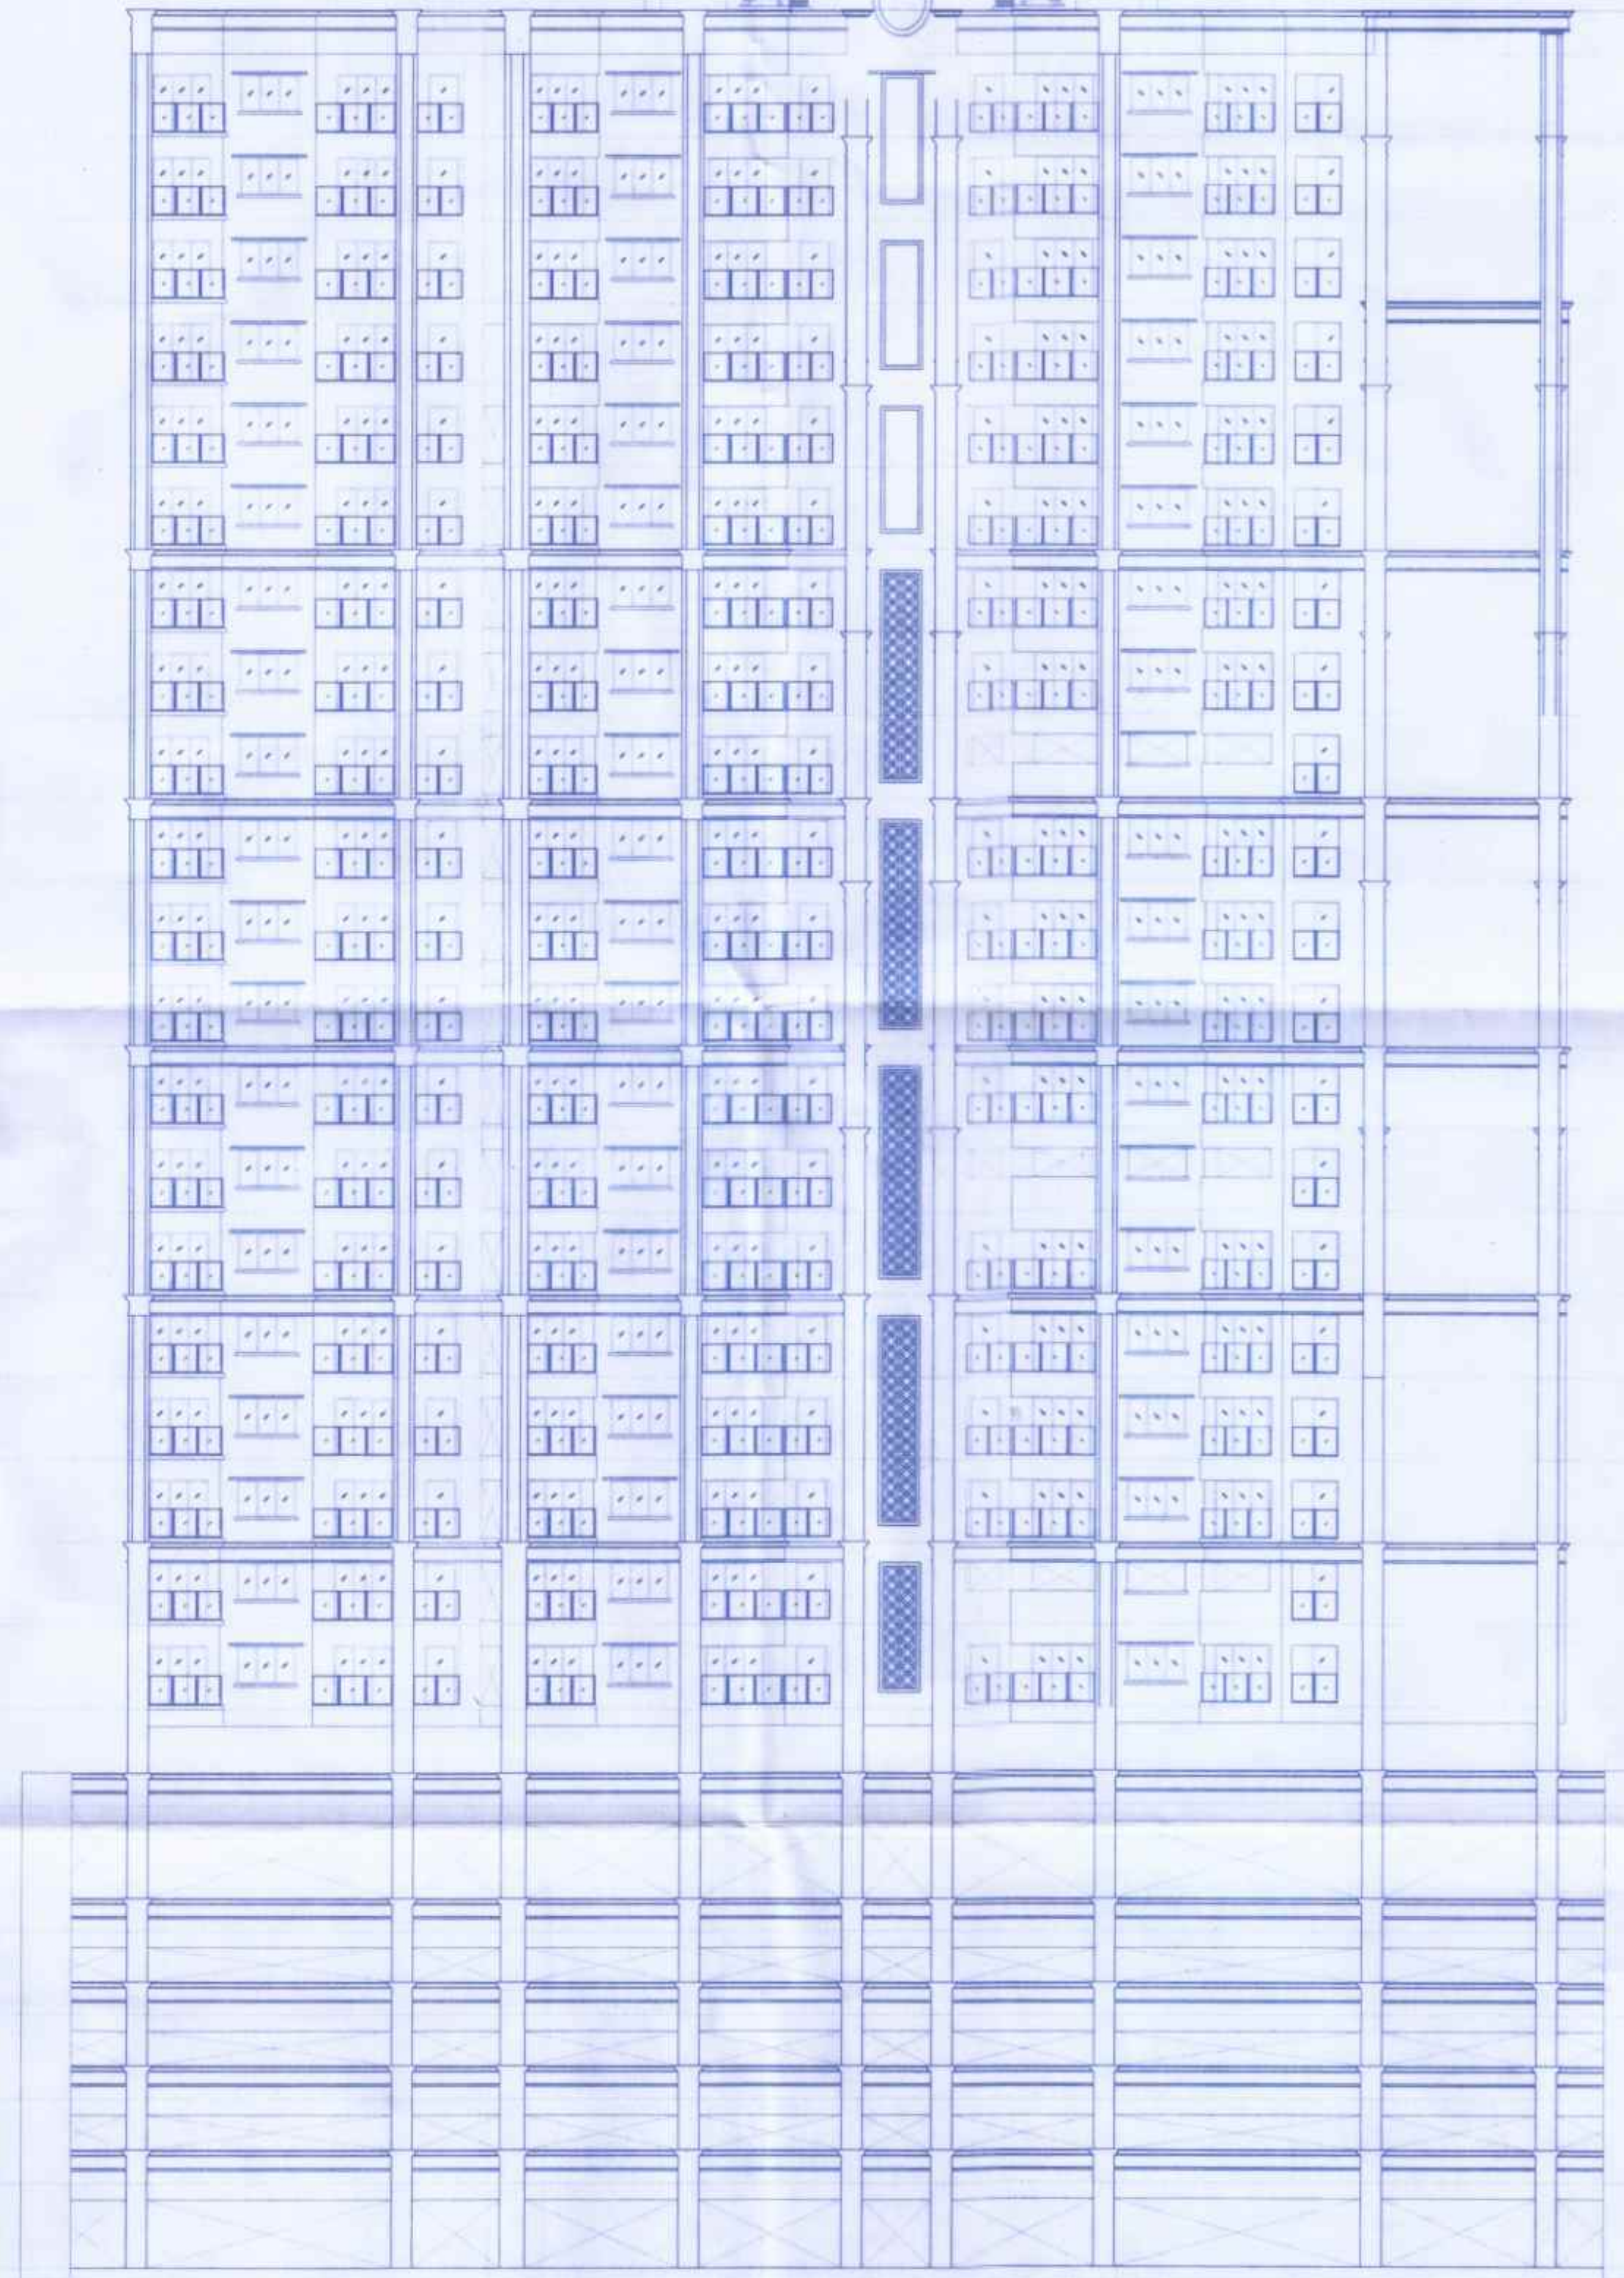
Planner,
Sub-Regional Office, Thane,
MRDA



TERRACE FLOOR
+80.90 MT. LVL.
3.00
25TH FLOOR
+77.90 MT. LVL.
3.00
24TH FLOOR
+74.90 MT. LVL.
3.00
23RD FLOOR
+71.90 MT. LVL.
3.00
22ND REFUGE FLOOR
+68.90 MT. LVL.
3.00
21ST FLOOR
+65.90 MT. LVL.
3.00
20TH FLOOR
+62.90 MT. LVL.
3.00
19TH FLOOR
+59.90 MT. LVL.
3.00
18TH FLOOR
+56.90 MT. LVL.
3.00
17TH REFUGE FLOOR
+53.90 MT. LVL.
3.00
16TH FLOOR
+50.90 MT. LVL.
3.00
15TH FLOOR
+47.90 MT. LVL.
3.00
14TH FLOOR
+44.90 MT. LVL.
3.00
13TH FLOOR
+41.90 MT. LVL.
3.00
12TH REFUGE FLOOR
+38.90 MT. LVL.
3.00
11TH FLOOR
+35.90 MT. LVL.
3.00
10TH FLOOR
+32.90 MT. LVL.
3.00
9TH FLOOR
+29.90 MT. LVL.
3.00
8TH FLOOR
+26.90 MT. LVL.
3.00
7TH REFUGE FLOOR
+23.90 MT. LVL.
3.00
6TH FLOOR
+20.90 MT. LVL.
3.00
5TH FLOOR
+17.40 MT. LVL.
3.40
4TH FLOOR
+12.80 MT. LVL.
3.05
3RD FLOOR
+9.75 MT. LVL.
3.05
2ND FLOOR
+6.70 MT. LVL.
3.05
1ST FLOOR
+3.65 MT. LVL.
3.05
STILT LVL
+0.80 MT. LVL.
3.00
GROUND LVL
± 0.00 MT. LVL.
3.00
BASEMENT
-3.00 MT. LVL.

SECTION (TOWER - 1)
SCALE: 1/200

TERRACE FLOOR
+80.90 MT. LVL.
3.00
25TH FLOOR
+77.90 MT. LVL.
3.00
24TH FLOOR
+74.90 MT. LVL.
3.00
23RD FLOOR
+71.90 MT. LVL.
3.00
22ND REFUGE FLOOR
+68.90 MT. LVL.
3.00
21ST FLOOR
+65.90 MT. LVL.
3.00
20TH FLOOR
+62.90 MT. LVL.
3.00
19TH FLOOR
+59.90 MT. LVL.
3.00
18TH FLOOR
+56.90 MT. LVL.
3.00
17TH REFUGE FLOOR
+53.90 MT. LVL.
3.00
16TH FLOOR
+50.90 MT. LVL.
3.00
15TH FLOOR
+47.90 MT. LVL.
3.00
14TH FLOOR
+44.90 MT. LVL.
3.00
13TH FLOOR
+41.90 MT. LVL.
3.00
12TH REFUGE FLOOR
+38.90 MT. LVL.
3.00
11TH FLOOR
+35.90 MT. LVL.
3.00
10TH FLOOR
+32.90 MT. LVL.
3.00
9TH FLOOR
+29.90 MT. LVL.
3.00
8TH FLOOR
+26.90 MT. LVL.
3.00
7TH REFUGE FLOOR
+23.90 MT. LVL.
3.00
6TH FLOOR
+20.90 MT. LVL.
3.00
5TH FLOOR
+17.40 MT. LVL.
3.40
4TH FLOOR
+12.80 MT. LVL.
3.05
3RD FLOOR
+9.75 MT. LVL.
3.05
2ND FLOOR
+6.70 MT. LVL.
3.05
1ST FLOOR
+3.65 MT. LVL.
3.05
STILT LVL
+0.80 MT. LVL.
3.00
GROUND LVL
± 0.00 MT. LVL.

ELEVATION (TOWER - 1)
SCALE: 1/200

DESCRIPTION OF PROPOSAL & PROPERTY

Proposed In Principal layout and Development Permission For
Revised Residential & Commercial Development of Land bearing
S. No. 16/1, 16/2, 20/1, 20/2, 21/3, 21/4, 42/2, 44/1(pt), 44/2, 44/3,
44/20, 51/1, 51/2, 56/1, 56/2 at village gharivali and S.No. 46/1(pt),
47(pt), 94 (pt), at village Usarghar and S.No. 67/1 at Village
Sagaoon Tal Kalyan, Dist- Thane

NORTH	JOB NO.	DRG. NO.	DRAWN BY
		12 / 25	
SCALE	DATE	CHECKED BY	
1:200			
REVISIONS	DESCRIPTION		
R-0			

NAME OF THE OWNER

M/s. Out N Out Intotech India LLP

NAME AND ADDRESS OF DESIGN & EXECUTION ARCHITECT

HSA

HITEN SETHI ARCHITECTS
ARCHITECTS | PLANNERS | INTERIOR
ARCHITECTURE | PROJECT MANAGEMENT
HEAD OFFICE: Ground Floor, Yayati CHS, Plot
no. 9, Sector - 58 A, Palm Beach Road,
Nerul, Navi Mumbai, Maharashtra, India - 400 706

NAME OF ARCHITECT DEVYANI KHADIKAR

LIC. NO. CA/90/13184

ADDRESS



8-106, Natraj Building, Mulund
Goregaon Link Road Mulund
(w), Mumbai - 400 080