


नवीन निवासी दि. १९/०१/२०२०

APPROVED SUBJECT TO CONDITION
APPROVED UNDER COMMENCEMENT
CERTIFICATE NO. GC/2464/13

Building Inspector / Deputy Engineer
BUILDING PERMISSYON DEPT.
ZONE- P.M.C.



ELEVATION

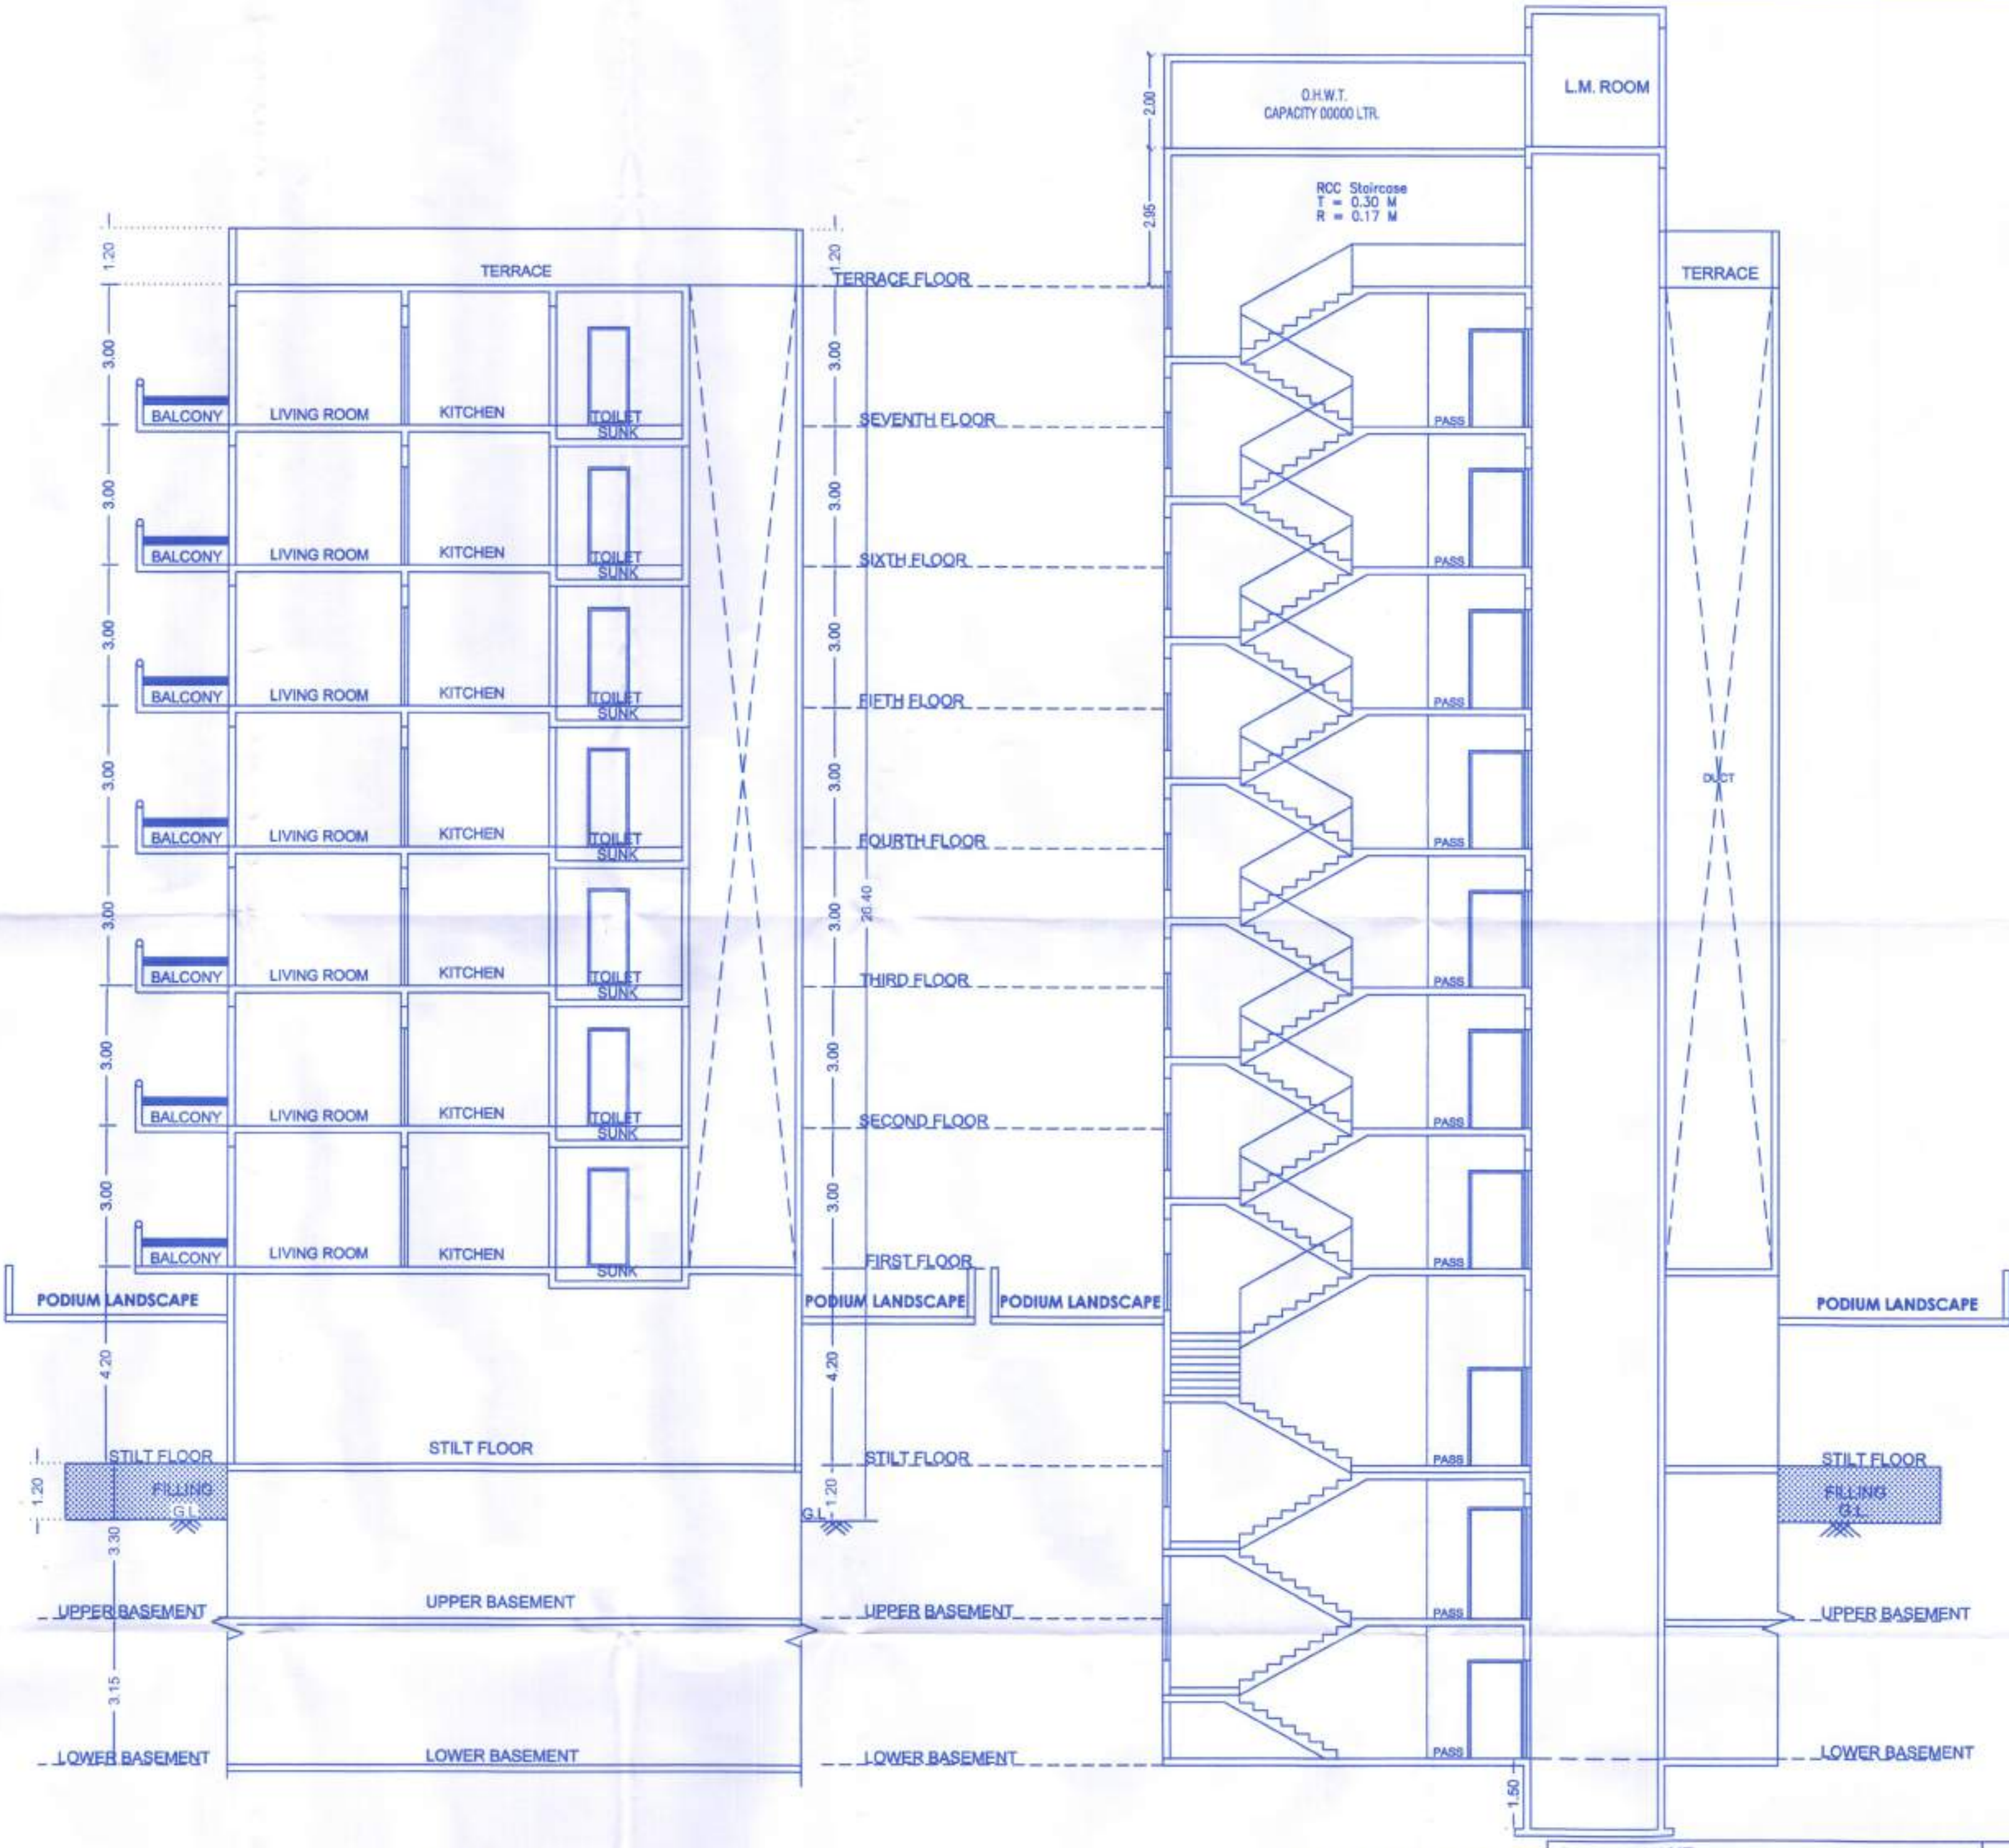

SECTION A-A

SECTION B-B

OWNER'S NAME:

M/S. FIVE STAR SHELTERS Thro. Partner
1) Manohar Phernani
2) Sunil H. Adwani

PROJECT: Layout of Building

SURVEY NO: 12

HISSA NO: 3A&6(P) CTS NO:

PLOT NO: SOC. NAME: ANP Atlantis

FINAL PLOT NO: PETH: BALEWADI

ARCHITECT: PANKAJ ARUN SOLAPURKAR ARCHITECT'S SIGN:

OFFICE NO. 1, MADHAV BUILDING, SHANIWAR PETH, PUNE-411030.

JOB NO.	DRG. NO.	SCALE	DRAWN BY	CHECKED BY
		1:100	Somnath Adarkar	
INWARD NO.	ADCR/2917/19	DATE	17-12-2019	
KEY NO.		SHEET NO.	4 / 11	

INWARD NO. ADCR/2917/19 DATE 17-12-2019

KEY NO. SHEET NO. 4 / 11