


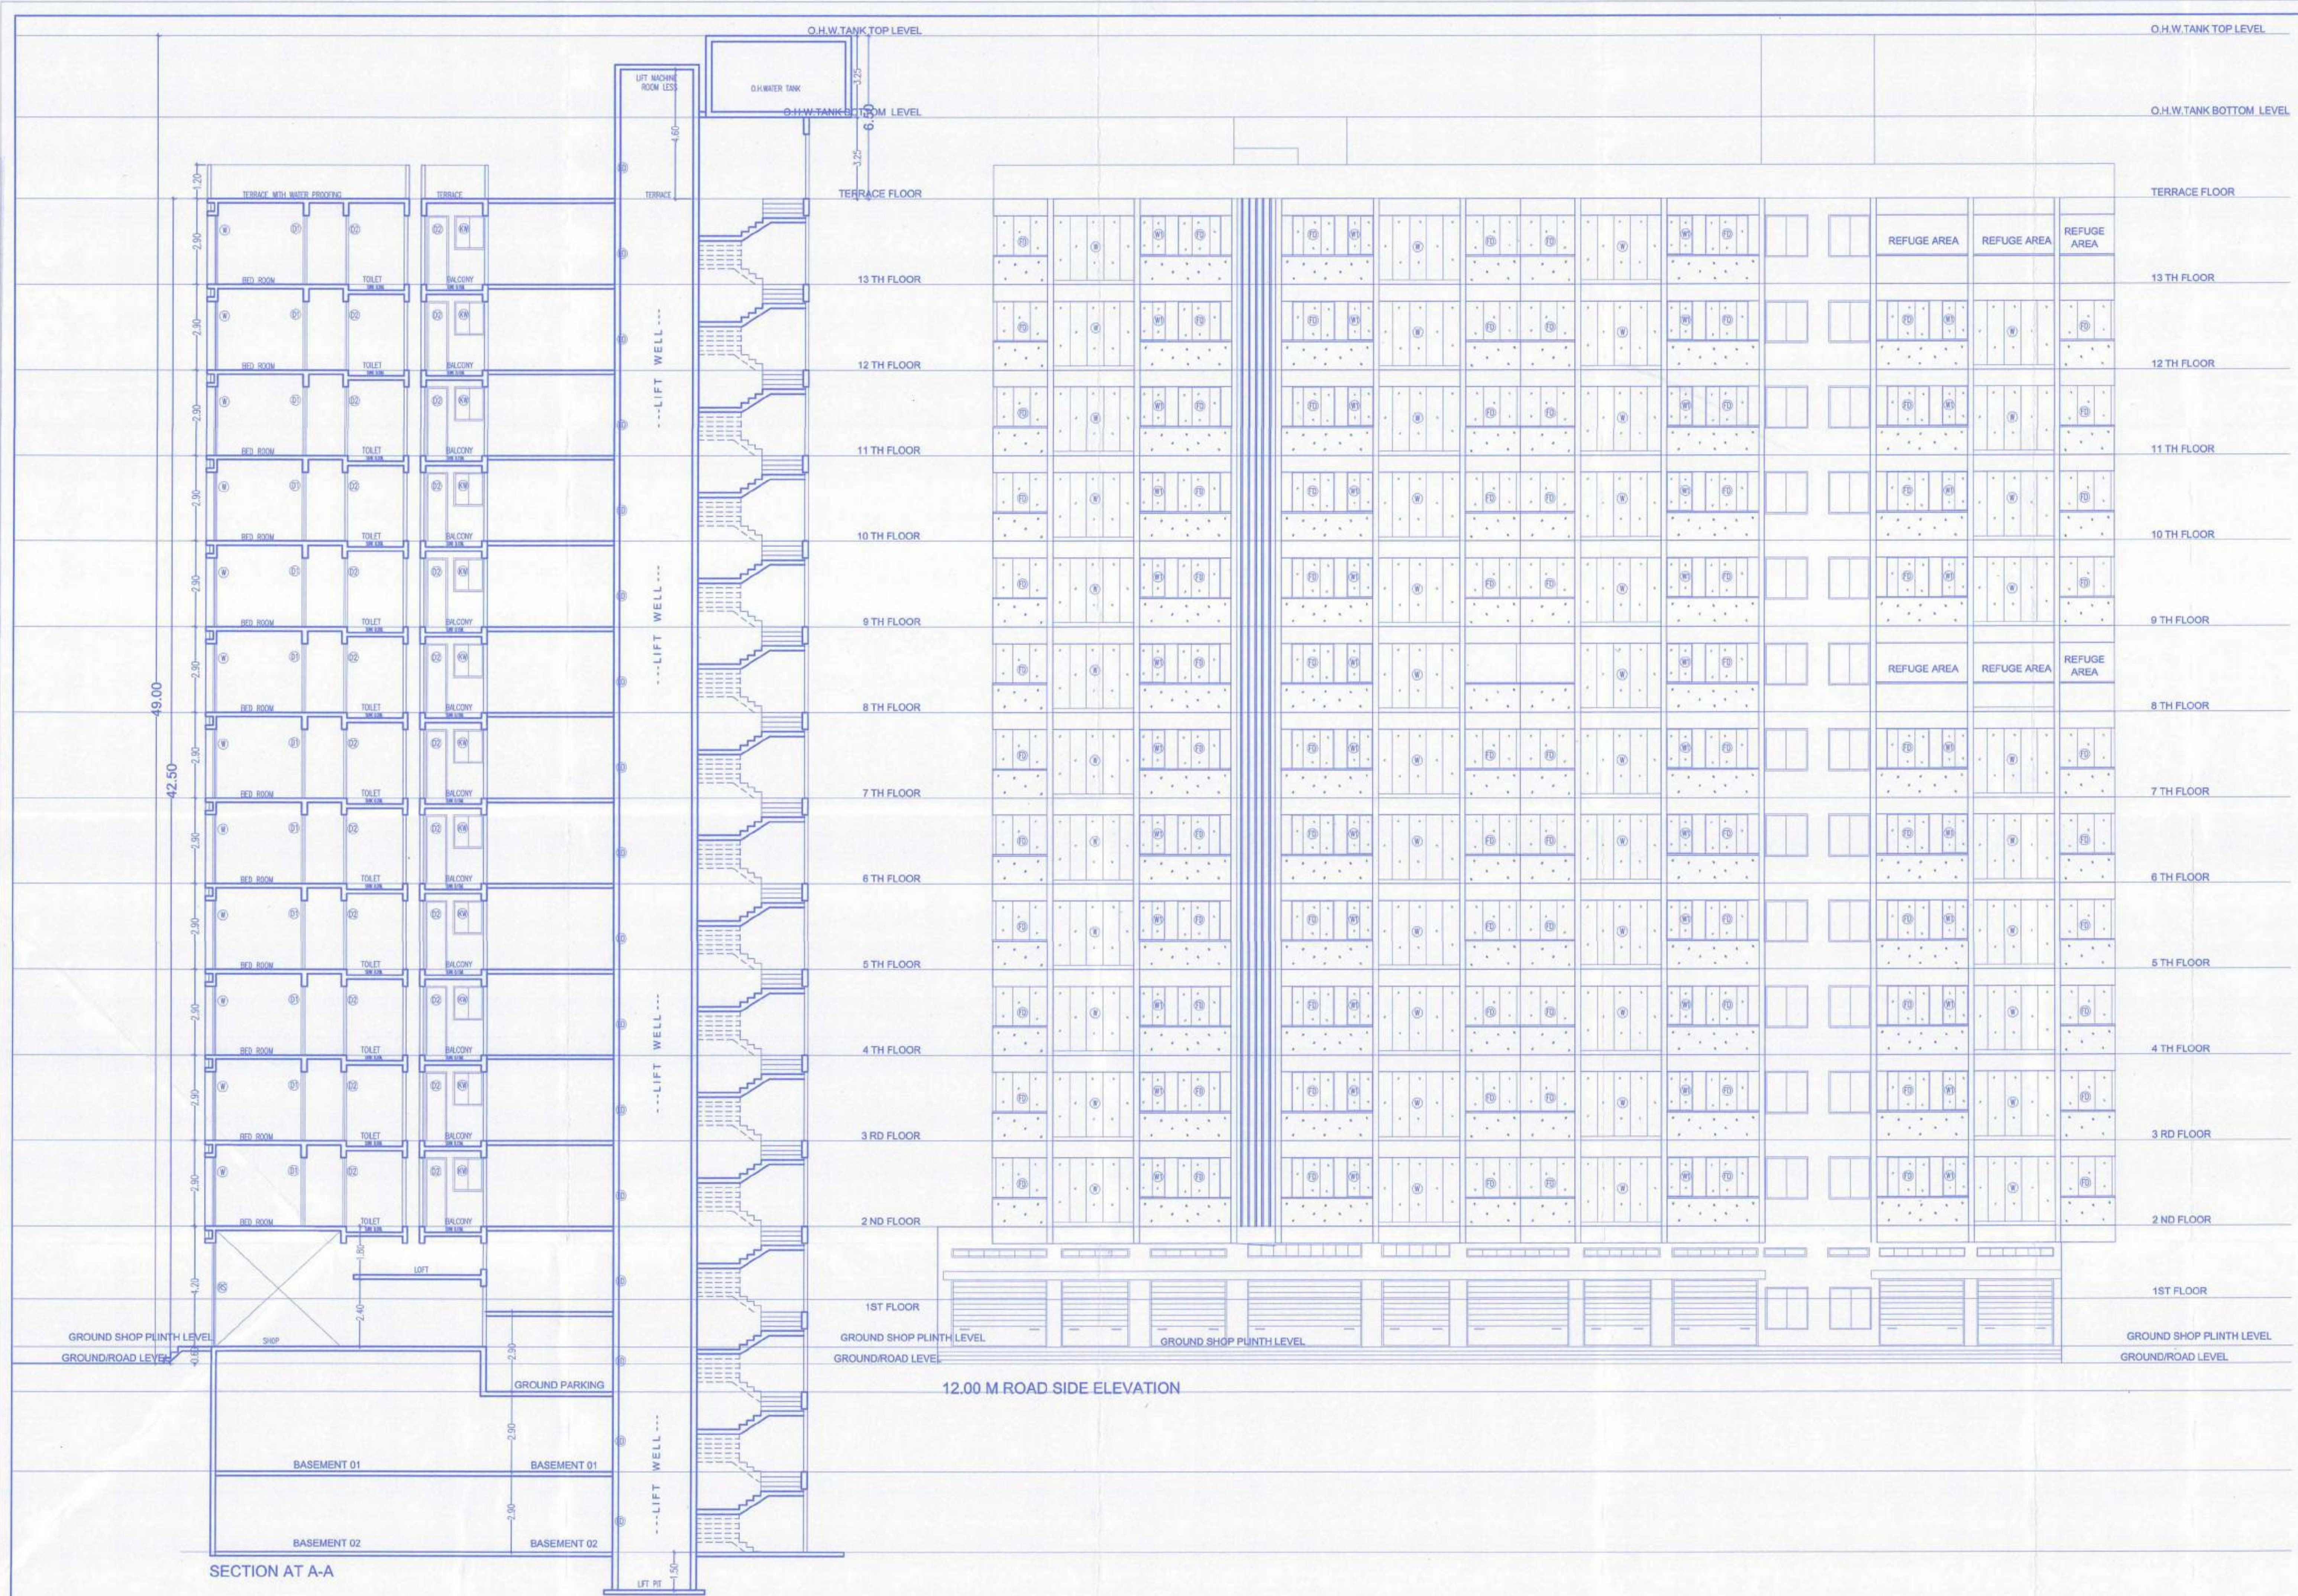

B BUILDING

08/12

अनुमति + निवासी दि. 09/07/2021

APPROVED SUBJECT TO CONDITION

APPROVED UNDER COMMENCEMENT

CERTIFICATE NO. C/10876121

Building Inspector

(Jr. Engg./Sct. Engg.)

Deputy Engineer

BUILDING PERMISSION DEPT.

ZONE-2, P.M.C.

PUNE MUNICIPAL CORPORATION

BUILDING CONTROL DEPARTMENT

APPROVED

PUNE

ARCHITECT

OWNERS & P.O.A. SIGN.

MR. SAI SHIRADHI DEVELOPERS (THROUGH)

MR. HITEN CHOTALYA

MR. RAMESH SARDAR

PROJECT :-

REVISED RESIDENTIAL & COMMERCIAL LAYOUT ON

S.No. 28/10/1, 28/10/2, 28/10/1/3, 28/10/3, 28/10/4,

28/10/5, 28/10/5A, 28/11/2, 28/12/2, 28/14,

AT- AMBEDKARN (BH), TAL. HAVELI, PUNE.

ARCHITECT

PROJECTION STUDIO

ARCHITECTURAL DESIGN SOLUTIONS

AR. ABHISHEK GARGAD

AR. SANGRAM SALUNKE

CON. NO. - 1530 - 15306333 15455 OFF. - 1545 152774,

3RD FLOOR, JAYNAGAR, KEMBE, HAVELI, PUNE.

DATE

SCALE

DRN BY

CHECK BY

16/03/2021

1 : 100

Yadnick

ganes

NORTH