


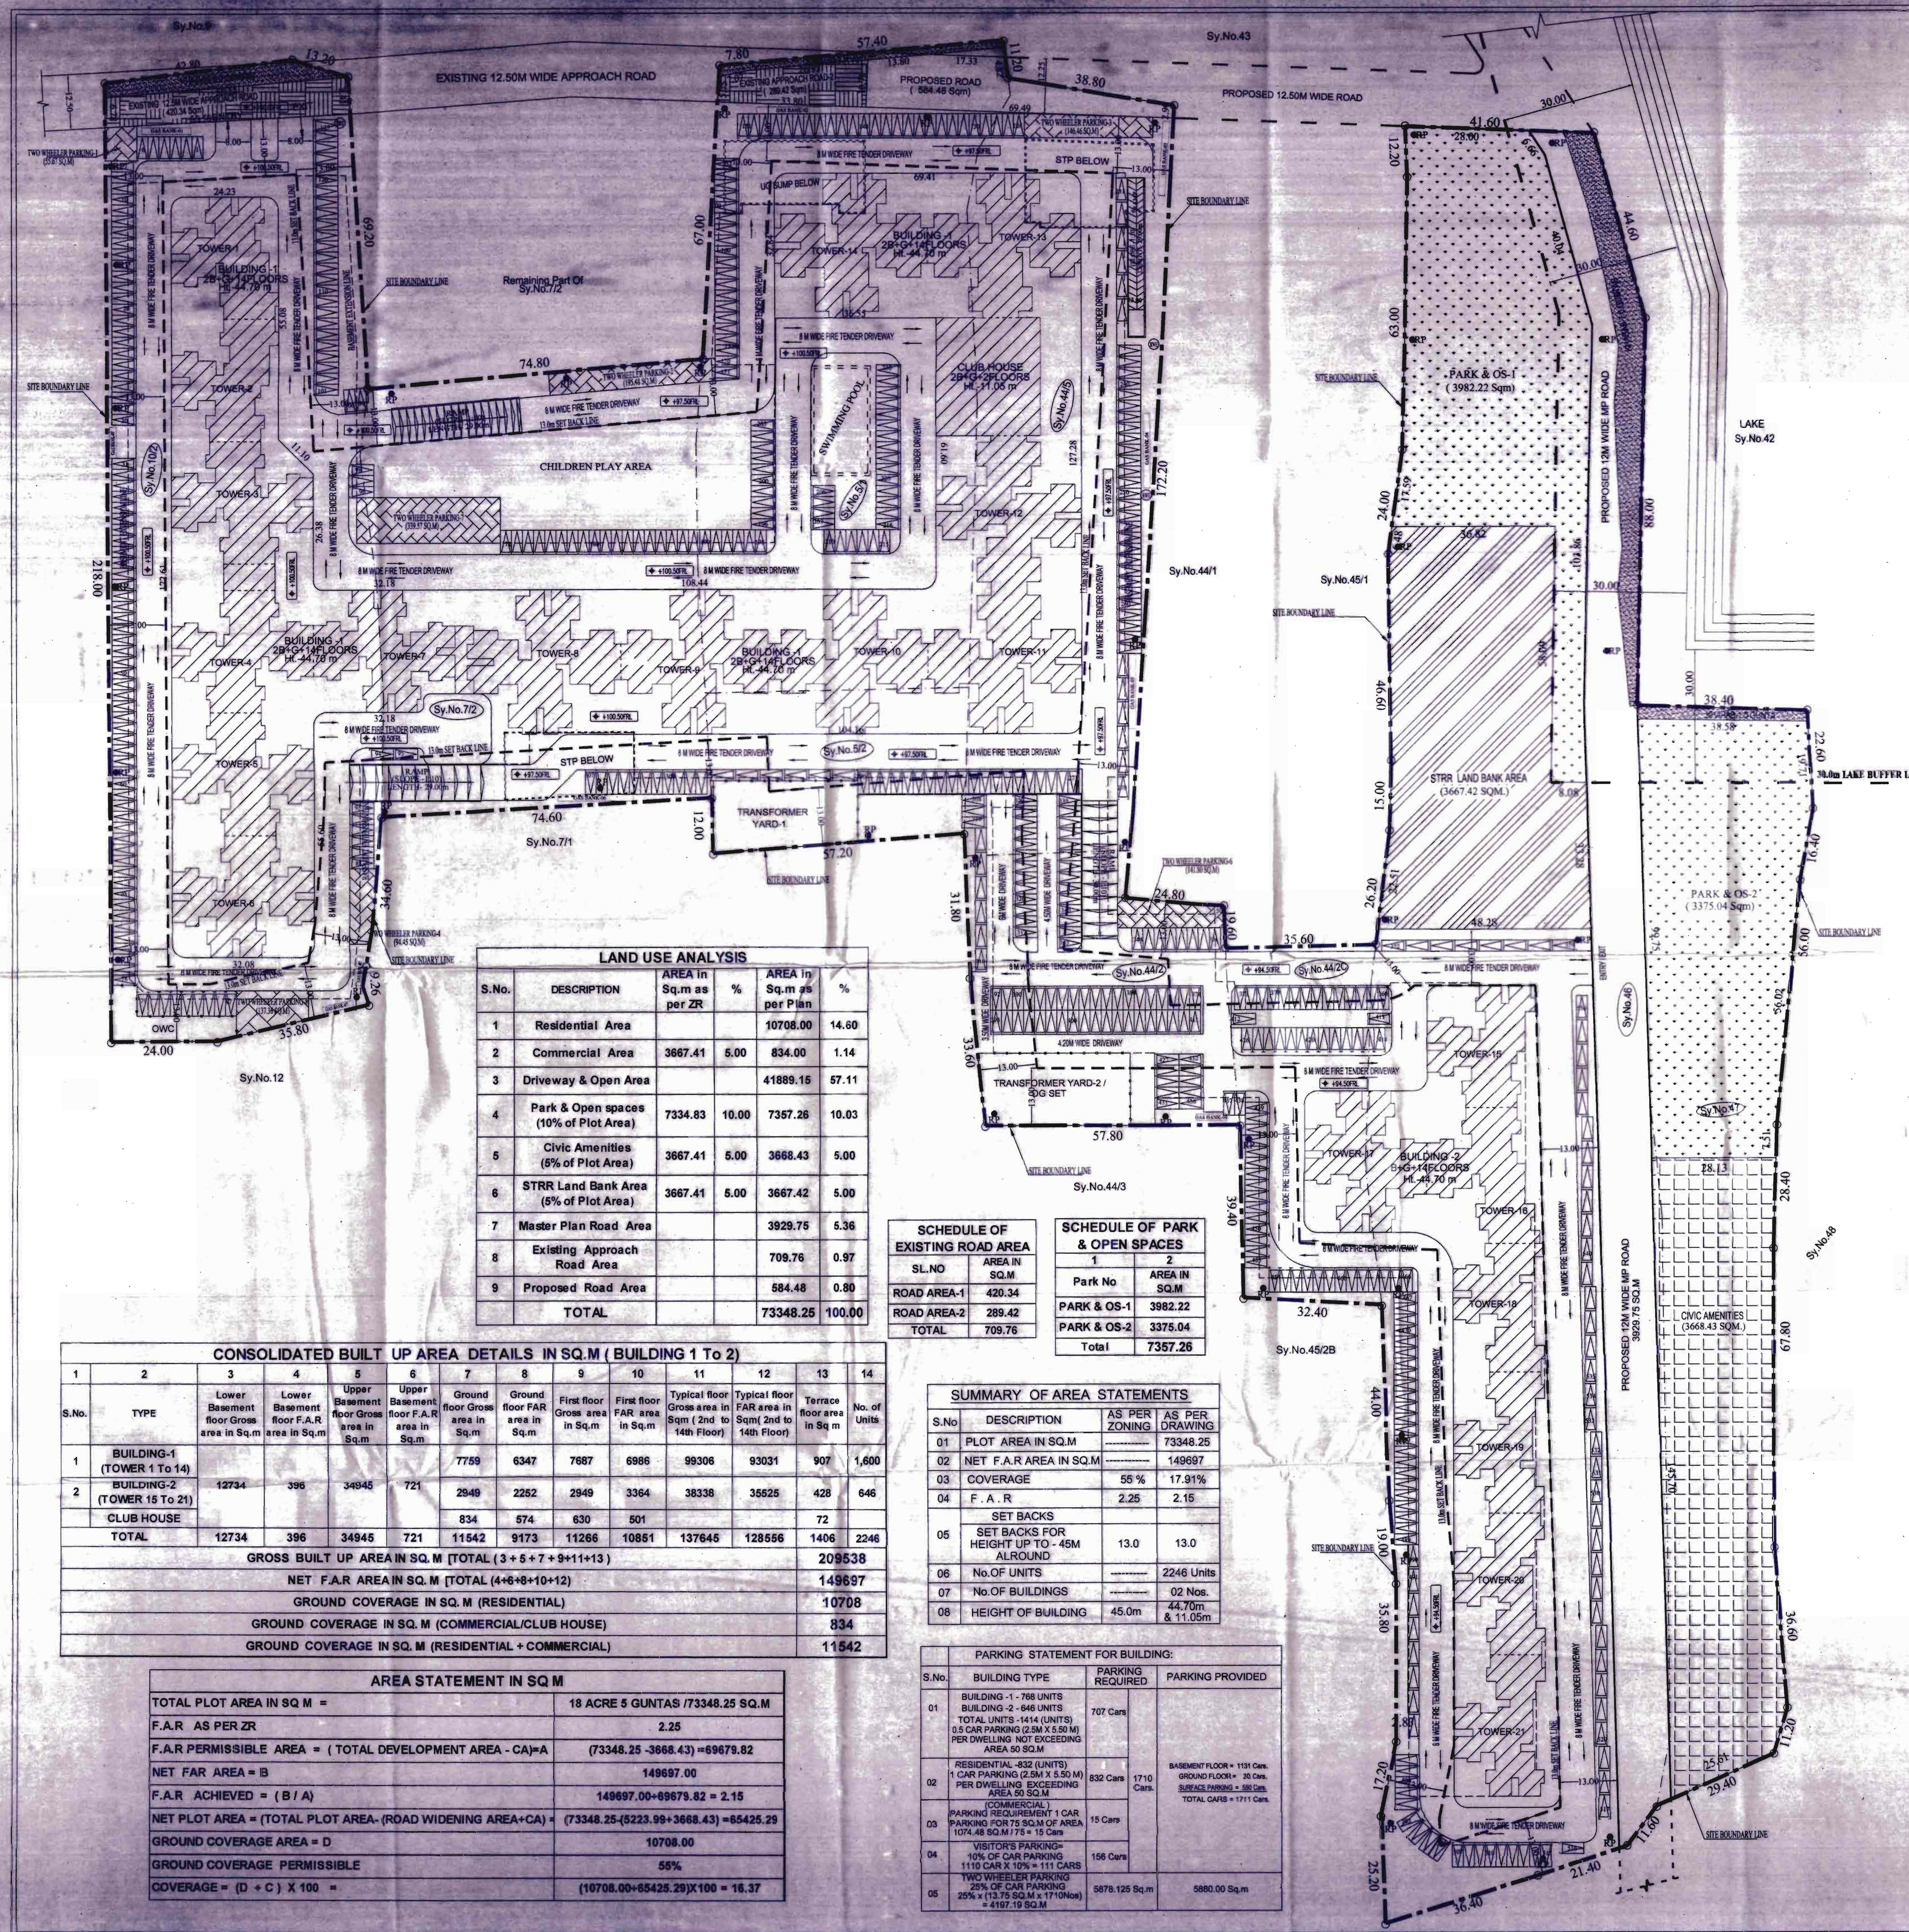

INDEX

PROPOSED PLOT BOUNDARY	---
SURVEY No. LINE	---
SET BACK LINE	---
BASEMENT EXTENSION LINE	---
PARK & OPEN SPACES	[Pattern]
CIVIC AMENITIES	[Pattern]
STRR AREA	[Pattern]
TWO WHEELER PARKING	[Pattern]
KHARAB AREA	[Pattern]
EXISTING ROAD AREA	[Pattern]
RAIN HARVESTING PIT	[Symbol]
FUTURE DEVELOPEMENT AREA	[Pattern]

LOCATION MAP OF LAYOUT (NOT TO SCALE)

ALL DIMENSIONS ARE IN METERS

DETAILS OF AREA AS PER Sy Nos.

TOTAL AREA 18 ACRES 5 GUNTAS (73348.25 SQ.M)

Sy No.	VILLAGE	ACRE	GUNTAS	KHARAB IN GUNTAS	CONVERSION ORDER No
5/1	MANCHANA HALLI	2	7	1	ALN (A) (CR) 262/2014-15
5/2		0	20		
7/2		1	32		
10/2		3	6	2	
44/2		0	35		
44/5		1	30		
45/2C		0	24		
46		5	30	7	
47		1	28	1	
TOTAL		13	220	11	
TOTAL	18	20	11		

*As per Conversion order the area is 18 Acre 20.00 Guntas But Physical Boundary is 18 Acre 5 Guntas (Less by 15.00 Guntas in Sy. No.46)

Area Considered for development plan is 18 Acres 5 Guntas (73348.25 Sqm)

OWNER'S SIGNATURE

K. SANTOSH (PARTNER)
M/s. ICONICA PROJECTS

ARCHITECT'S SIGNATURE

SIDDHARTH KADUR KRISHNA
REG. No. BCC/BL-3/6/A-1882/08-09

PROJECT NAME

PROPOSED RESIDENTIAL GROUP HOUSING DEVELOPEMENT PLAN IN Sy.No.5/1, 5/2, 7/2, 10/2, 44/2, 44/5, 45/2C, 46 & 47 OF MANCHANA HALLI VILLAGE ATTIBELE HOBLI, ANEKAL TALUK BANGALORE URBAN DISTRICT

SUBJECT OF DRAWING

RESIDENTIAL DEVELOPEMENT PLAN FOR GROUP HOUSING

SCALE : 1 : 500

ORIENTATION

SANCTIONING AUTHORITY

Stamp and signature of the sanctioning authority.