
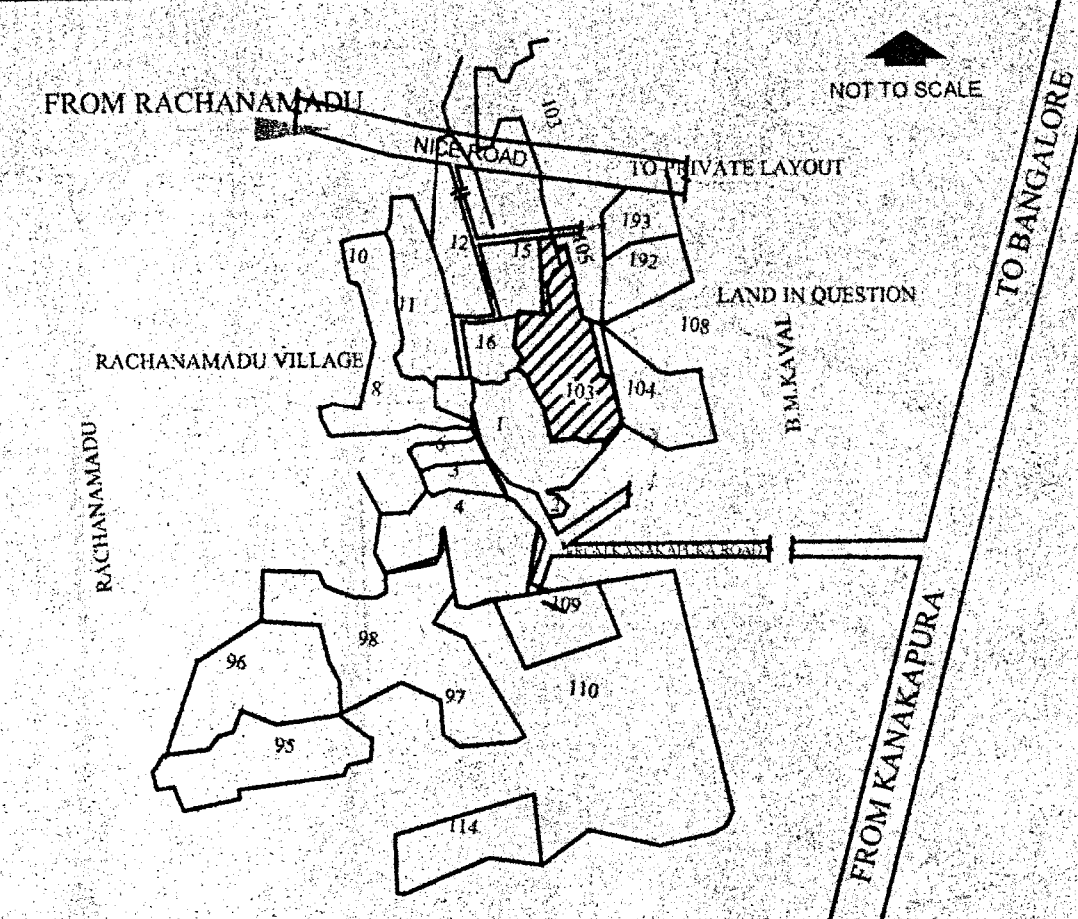


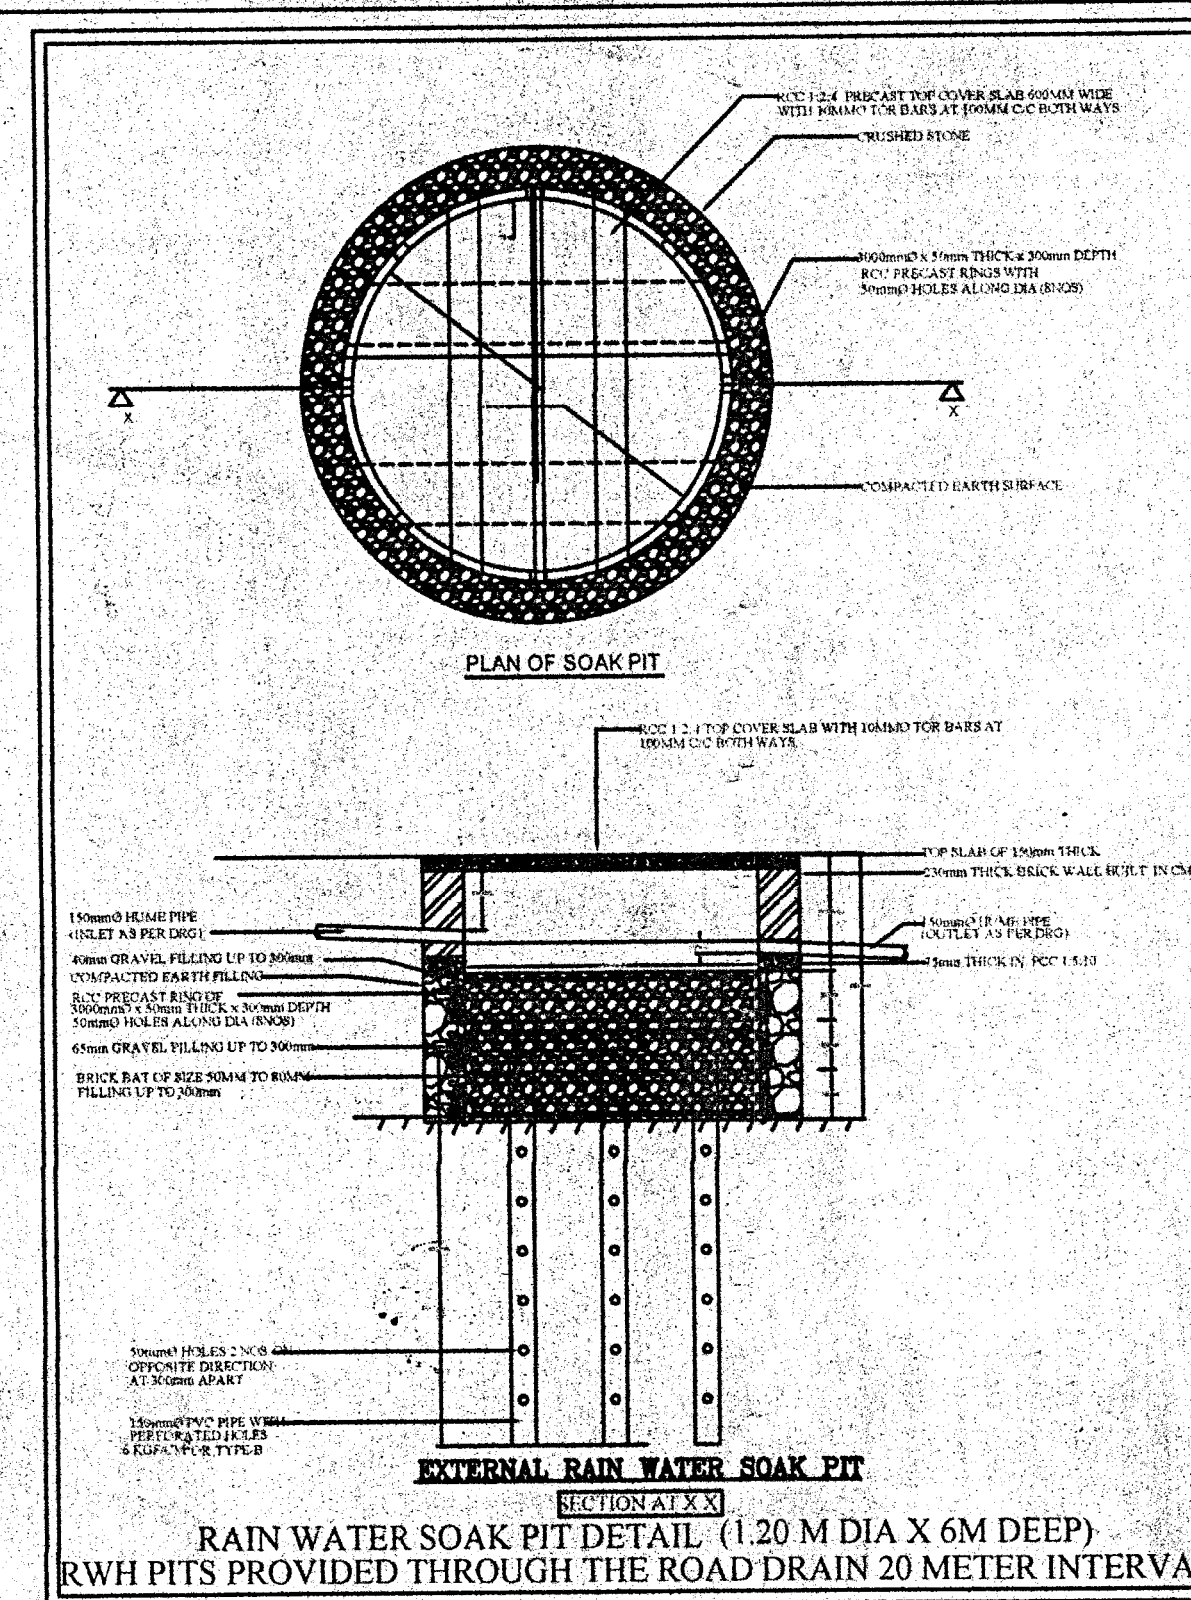

SURVEY NUMBERWISE EXTENT								
Sl. No.	Village Name	By Date	Total Extent A-0 B-0 C-0 D-0	10mth	Remaining	Net Extent	Conversion Order Number & Date	
1	BAMUNDA	10/01	01:00	01:00	01:00	01:00	ALNHQ-38R-022071-18 Damed : 14/11/17	
2		10/02/20	01:00	01:00	01:00	01:00	ALNHQ-38R-022071-18 Damed : 14/11/17	
3		10/02/20	01:00	01:00	01:00	01:00	ALNHQ-38R-022071-18 Damed : 14/11/17	
4		10/02/20	01:00	01:00	01:00	01:00	ALNHQ-38R-022071-18 Damed : 14/11/17	
5		10/02/20	01:00	01:00	01:00	01:00	ALNHQ-38R-022071-18 Damed : 14/11/17	
6	BAMUNDA	10/03	01:00	01:00	01:00	01:00	ALNHQ-38R-022071-18 Damed : 14/11/17	
7		10/04	00:12	04:05	04:07	00:00	22:05	ALNHQ-38R-022071-18 Damed : 14/11/17
8		12/03	00:00	01:00	01:00	00:00	00:00	ALNHQ-38R-022071-18 Damed : 14/11/17
9		12/03	00:30	01:00	01:00	00:30	00:00	ALNHQ-38R-022071-18 Damed : 14/11/17
10		12/07	01:00	01:00	01:00	01:00	00:00	ALNHQ-38R-022071-18 Damed : 14/11/17
11	BAMUNDA	10/08	00:00	01:00	01:00	00:00	00:00	ALNHQ-38R-022071-18 Damed : 14/11/17
12		10/08	00:00	01:00	01:00	00:00	00:00	ALNHQ-38R-022071-18 Damed : 14/11/17
13		10/08	00:00	01:00	01:00	00:00	00:00	ALNHQ-38R-022071-18 Damed : 14/11/17
14		10/08	00:00	01:00	01:00	00:00	00:00	ALNHQ-38R-022071-18 Damed : 14/11/17
15		10/08	00:00	01:00	01:00	00:00	00:00	ALNHQ-38R-022071-18 Damed : 14/11/17
16	BAMUNDA	10/09	00:34	01:00	00:36	00:36	00:00	ALNHQ-38R-022071-18 Damed : 14/11/17
17		10/09	00:34	01:00	00:36	00:36	00:00	ALNHQ-38R-022071-18 Damed : 14/11/17
18		10/09	00:34	01:00	00:36	00:36	00:00	ALNHQ-38R-022071-18 Damed : 14/11/17
19		10/09	00:34	01:00	00:36	00:36	00:00	ALNHQ-38R-022071-18 Damed : 14/11/17
20		10/09	00:34	01:00	00:36	00:36	00:00	ALNHQ-38R-022071-18 Damed : 14/11/17
21	BAMUNDA	15/01	01:00	01:00	01:00	01:00	00:00	ALNHQ-38R-022071-18 Damed : 14/11/17
22		15/01	01:00	01:00	01:00	01:00	00:00	ALNHQ-38R-022071-18 Damed : 14/11/17
23		15/01	01:00	01:00	01:00	01:00	00:00	ALNHQ-38R-022071-18 Damed : 14/11/17
24		15/01	01:00	01:00	01:00	01:00	00:00	ALNHQ-38R-022071-18 Damed : 14/11/17
25		15/01	01:00	01:00	01:00	01:00	00:00	ALNHQ-38R-022071-18 Damed : 14/11/17
26	BAMUNDA	15/01	01:00	01:00	01:00	01:00	00:00	ALNHQ-38R-022071-18 Damed : 14/11/17
27		15/01	01:00	01:00	01:00	01:00	00:00	ALNHQ-38R-022071-18 Damed : 14/11/17
28		15/01	01:00	01:00	01:00	01:00	00:00	ALNHQ-38R-022071-18 Damed : 14/11/17
29		15/01	01:00	01:00	01:00	01:00	00:00	ALNHQ-38R-022071-18 Damed : 14/11/17
30		15/01	01:00	01:00	01:00	01:00	00:00	ALNHQ-38R-022071-18 Damed : 14/11/17
31	BAMUNDA	15/01	01:00	01:00	01:00	01:00	00:00	ALNHQ-38R-022071-18 Damed : 14/11/17
32		15/01	01:00	01:00	01:00	01:00	00:00	ALNHQ-38R-022071-18 Damed : 14/11/17
33		15/01	01:00	01:00	01:00	01:00	00:00	ALNHQ-38R-022071-18 Damed : 14/11/17
34		15/01	01:00	01:00	01:00	01:00	00:00	ALNHQ-38R-022071-18 Damed : 14/11/17
35		15/01	01:00	01:00	01:00	01:00	00:00	ALNHQ-38R-022071-18 Damed : 14/11/17

SL. NO.	LAND USE	Area in Sq.m	Percentage
1.	RESIDENTIAL	34300.82	47.24
2.	COMMERCIAL	1512.42	02.08
3.	PARK, OPEN SPACE AND BUFFER	10564.87	14.55
4.	CIVIC AMENITY	3643.97	05.02
5.	ROAD	22592.69	31.11
	TOTAL	72614.77	100.00

SL NO	Site Dimensions	Regular	Odd	Corner	Total
1.	9.14 mX 12.19m	44	04	10	58
2.	9.14 mX 15.24m	52	03	13	68
3.	9.14 mX 18.28m	48	-	06	54
4.	9.14 mX Odd	16	01	03	20
5.	12.19 mX Odd	16	-	02	18
6.	Commercial	-	03	02	05
TOTAL		176	11	36	223

PARK DETAILS		
SL. NO.	Description	AREAIN Sq.m.
1.	Park -1	1108.16
2.	Park -2	2840.28
3.	Park -3	1575.59
4.	Park -4	2305.74
5.	Park -5	246.35
6.	Park -6	2488.75
TOTAL		10564.87
CIVIC AMENITY DETAILS		
SL. NO.	Description	AREAIN Sq.m.
1.	C A SITE -1	2260.94
2.	C A SITE -2	1383.03
TOTAL		3643.97

OWNER'S SIGNATURE

I.M/s ESSEM 18 Developers Pvt Ltd
Represented by its Managing Director Sri S. M. Venkatesh

2. Sri. Sandeep kumar , V

3. Sri. V. Nagesh

4. Sri. M. Venkata Rayudu @ M.V.Rayudu

5. Sri. Prakash Babu.K
ENGINEER'S SIGNATURE

LAKSHMIKANTHA.S
Reg No.: BCC/BL/3.6/E-3256/08-09
Kathriguppe, BSK 3rd Stage
Bangaluru 560 085

PROPOSED RESIDENTIAL LAYOUT IN AN EXTENT OF 7.26HECTARES
(17 - 37 $\frac{3}{4}$ G) AT SY No.103/1, 103/3, 103/4, 103/5, 103/6, 103/7, 103/8, 103/9

**AND SY No. 15/2, 15/3, 15/4 OF RACHANAMADU VILLAGE
KENGRI HOBLI, BANGALORE SOUTH TALUK**


SCALE:1:600

BANGALORE - MYSORE INFRASTRUCTURE CORRIDOR
AREA PLANING AUTHORITY

SCALE:1:600

BANGALORE - MYSORE INFRASTRUCTURE CORRIDOR
AREA PLANING AUTHORITY

MEMBER SECRETARY
BMICAPA
BANGALORE

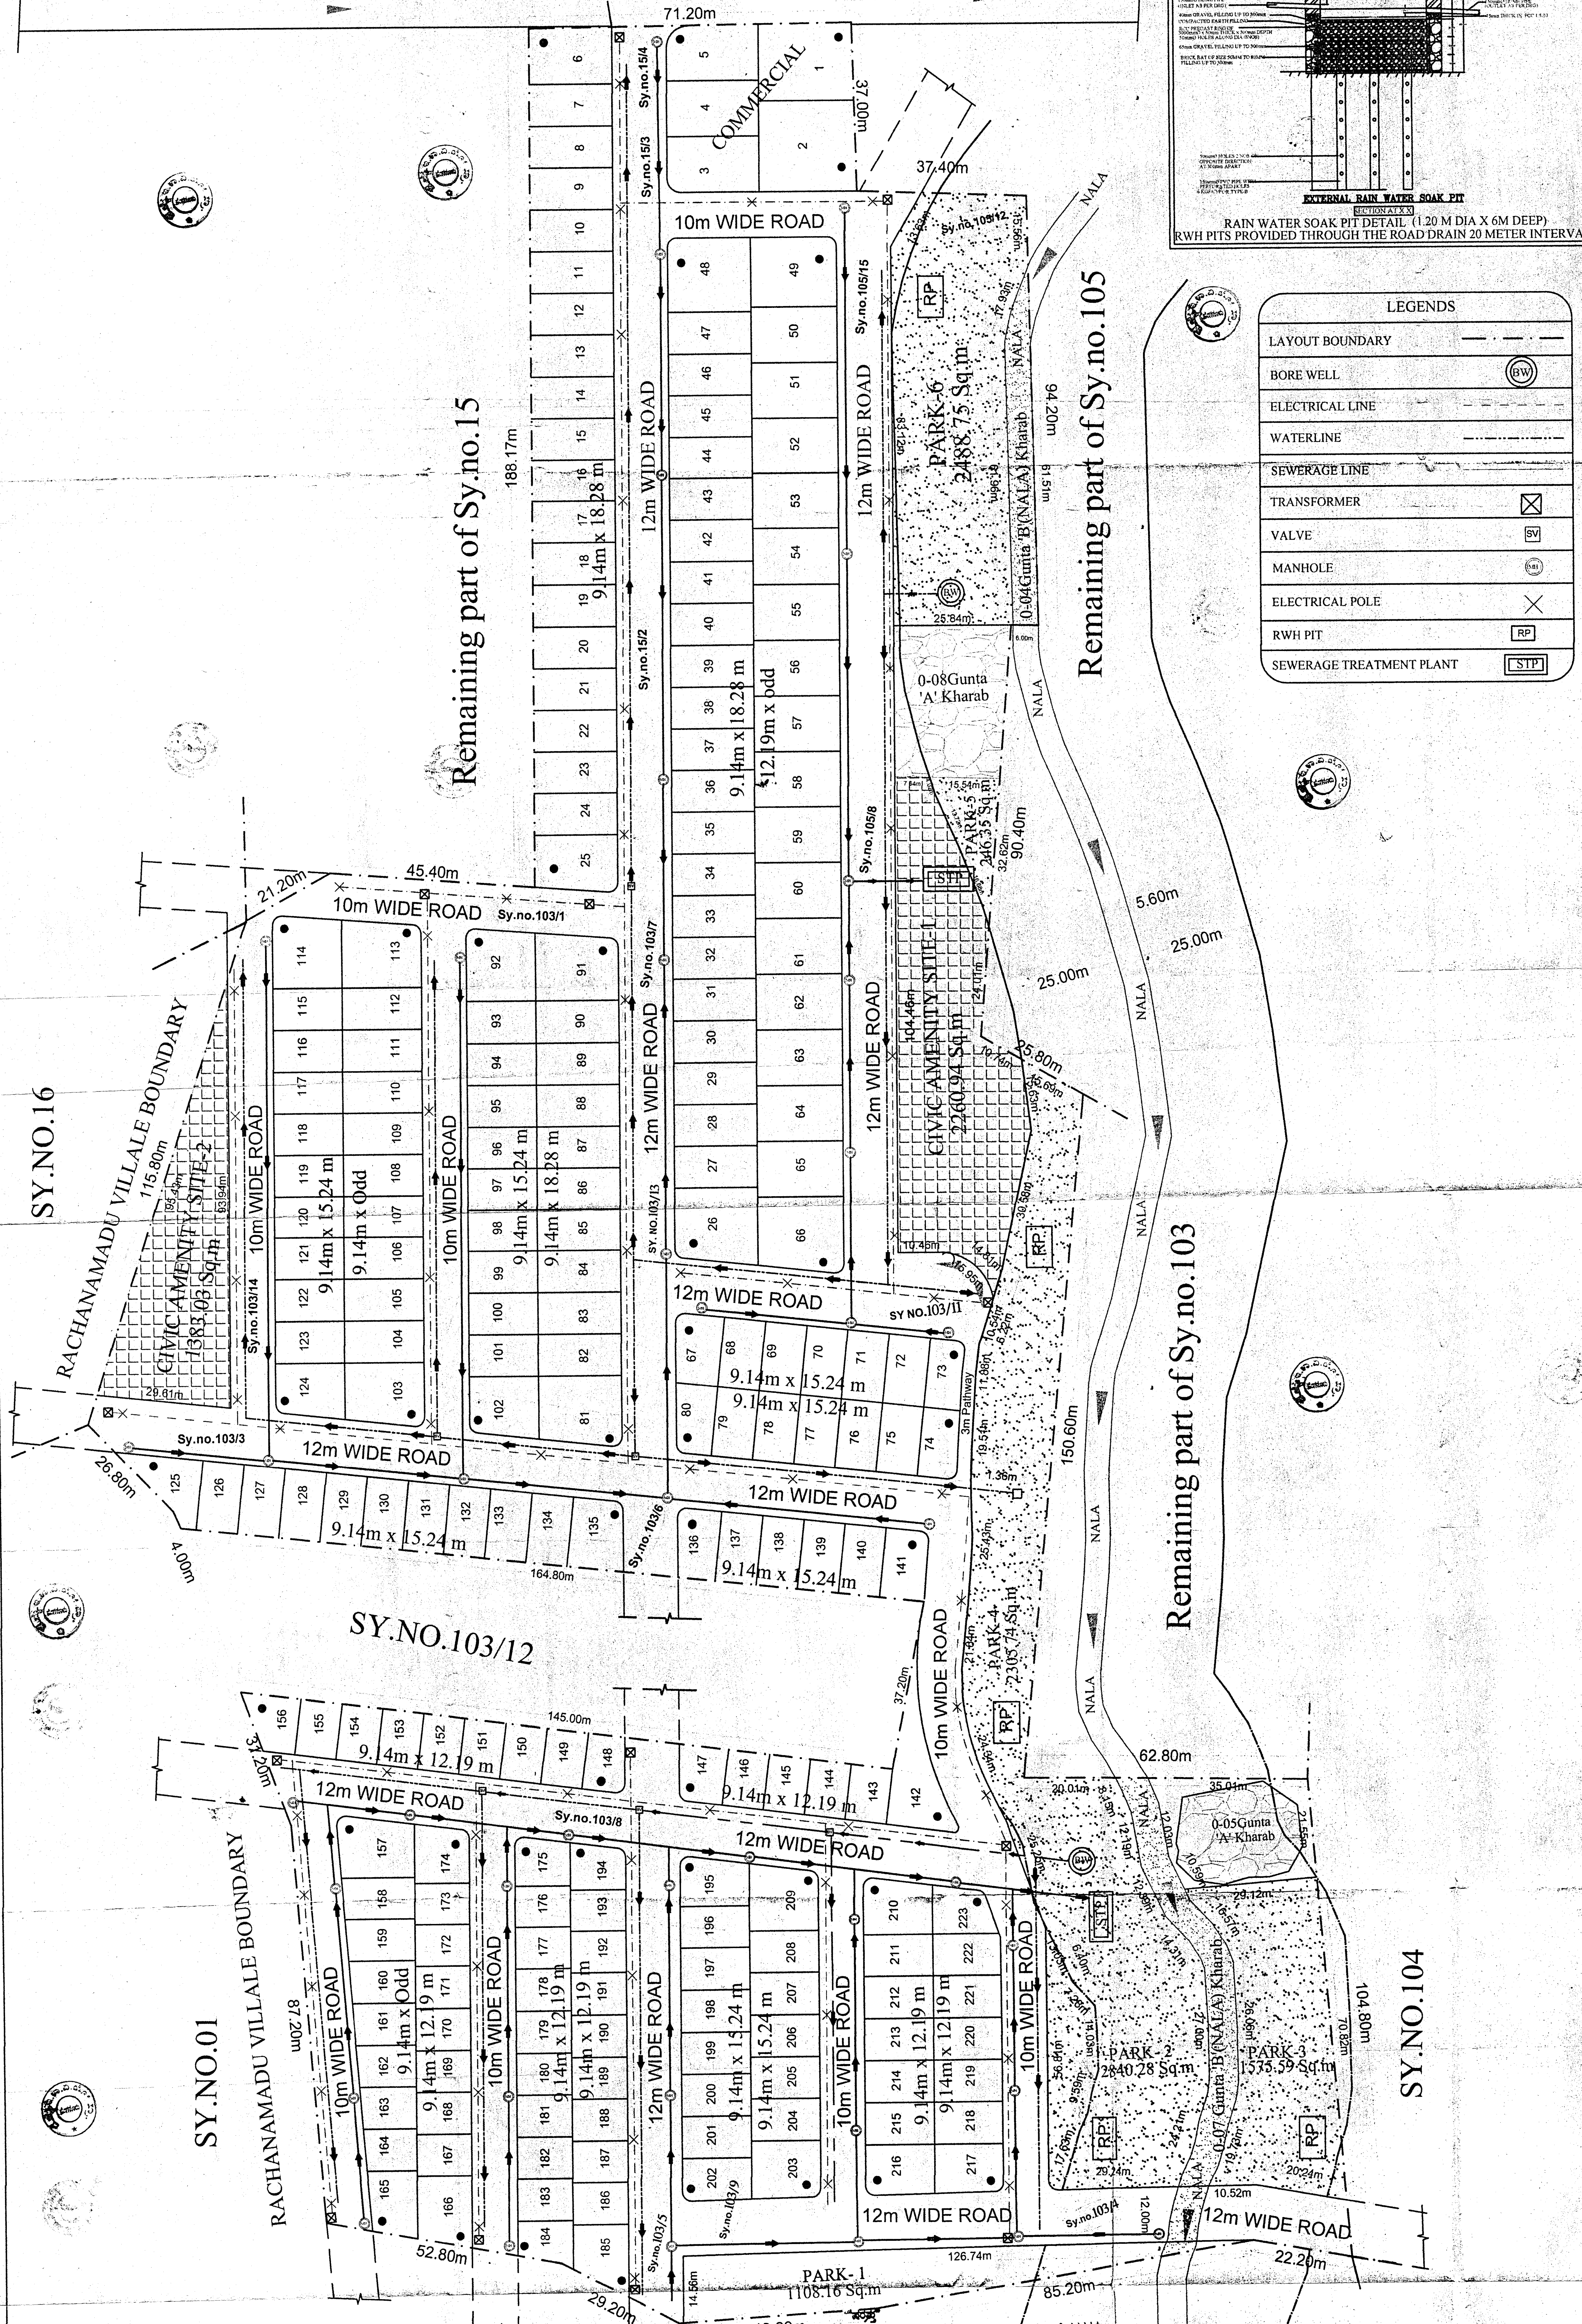

SY.NO.01

SYN NO. 102

[illegible]

ನಗರ ಯೋಜನಾ ಹೆಚ್ಚುವರಿ ನಿರ್ದೇಶಕರು
ಮತ್ತು ಸಹ-ಕಾರ್ಯದರ್ಶಿಗಳು
ಬಿ.ಎಂ.ಬಿ.ಸಿ.ಎ.ಸಿ.ಎ.
ಬೆಂಗಳೂರು.