



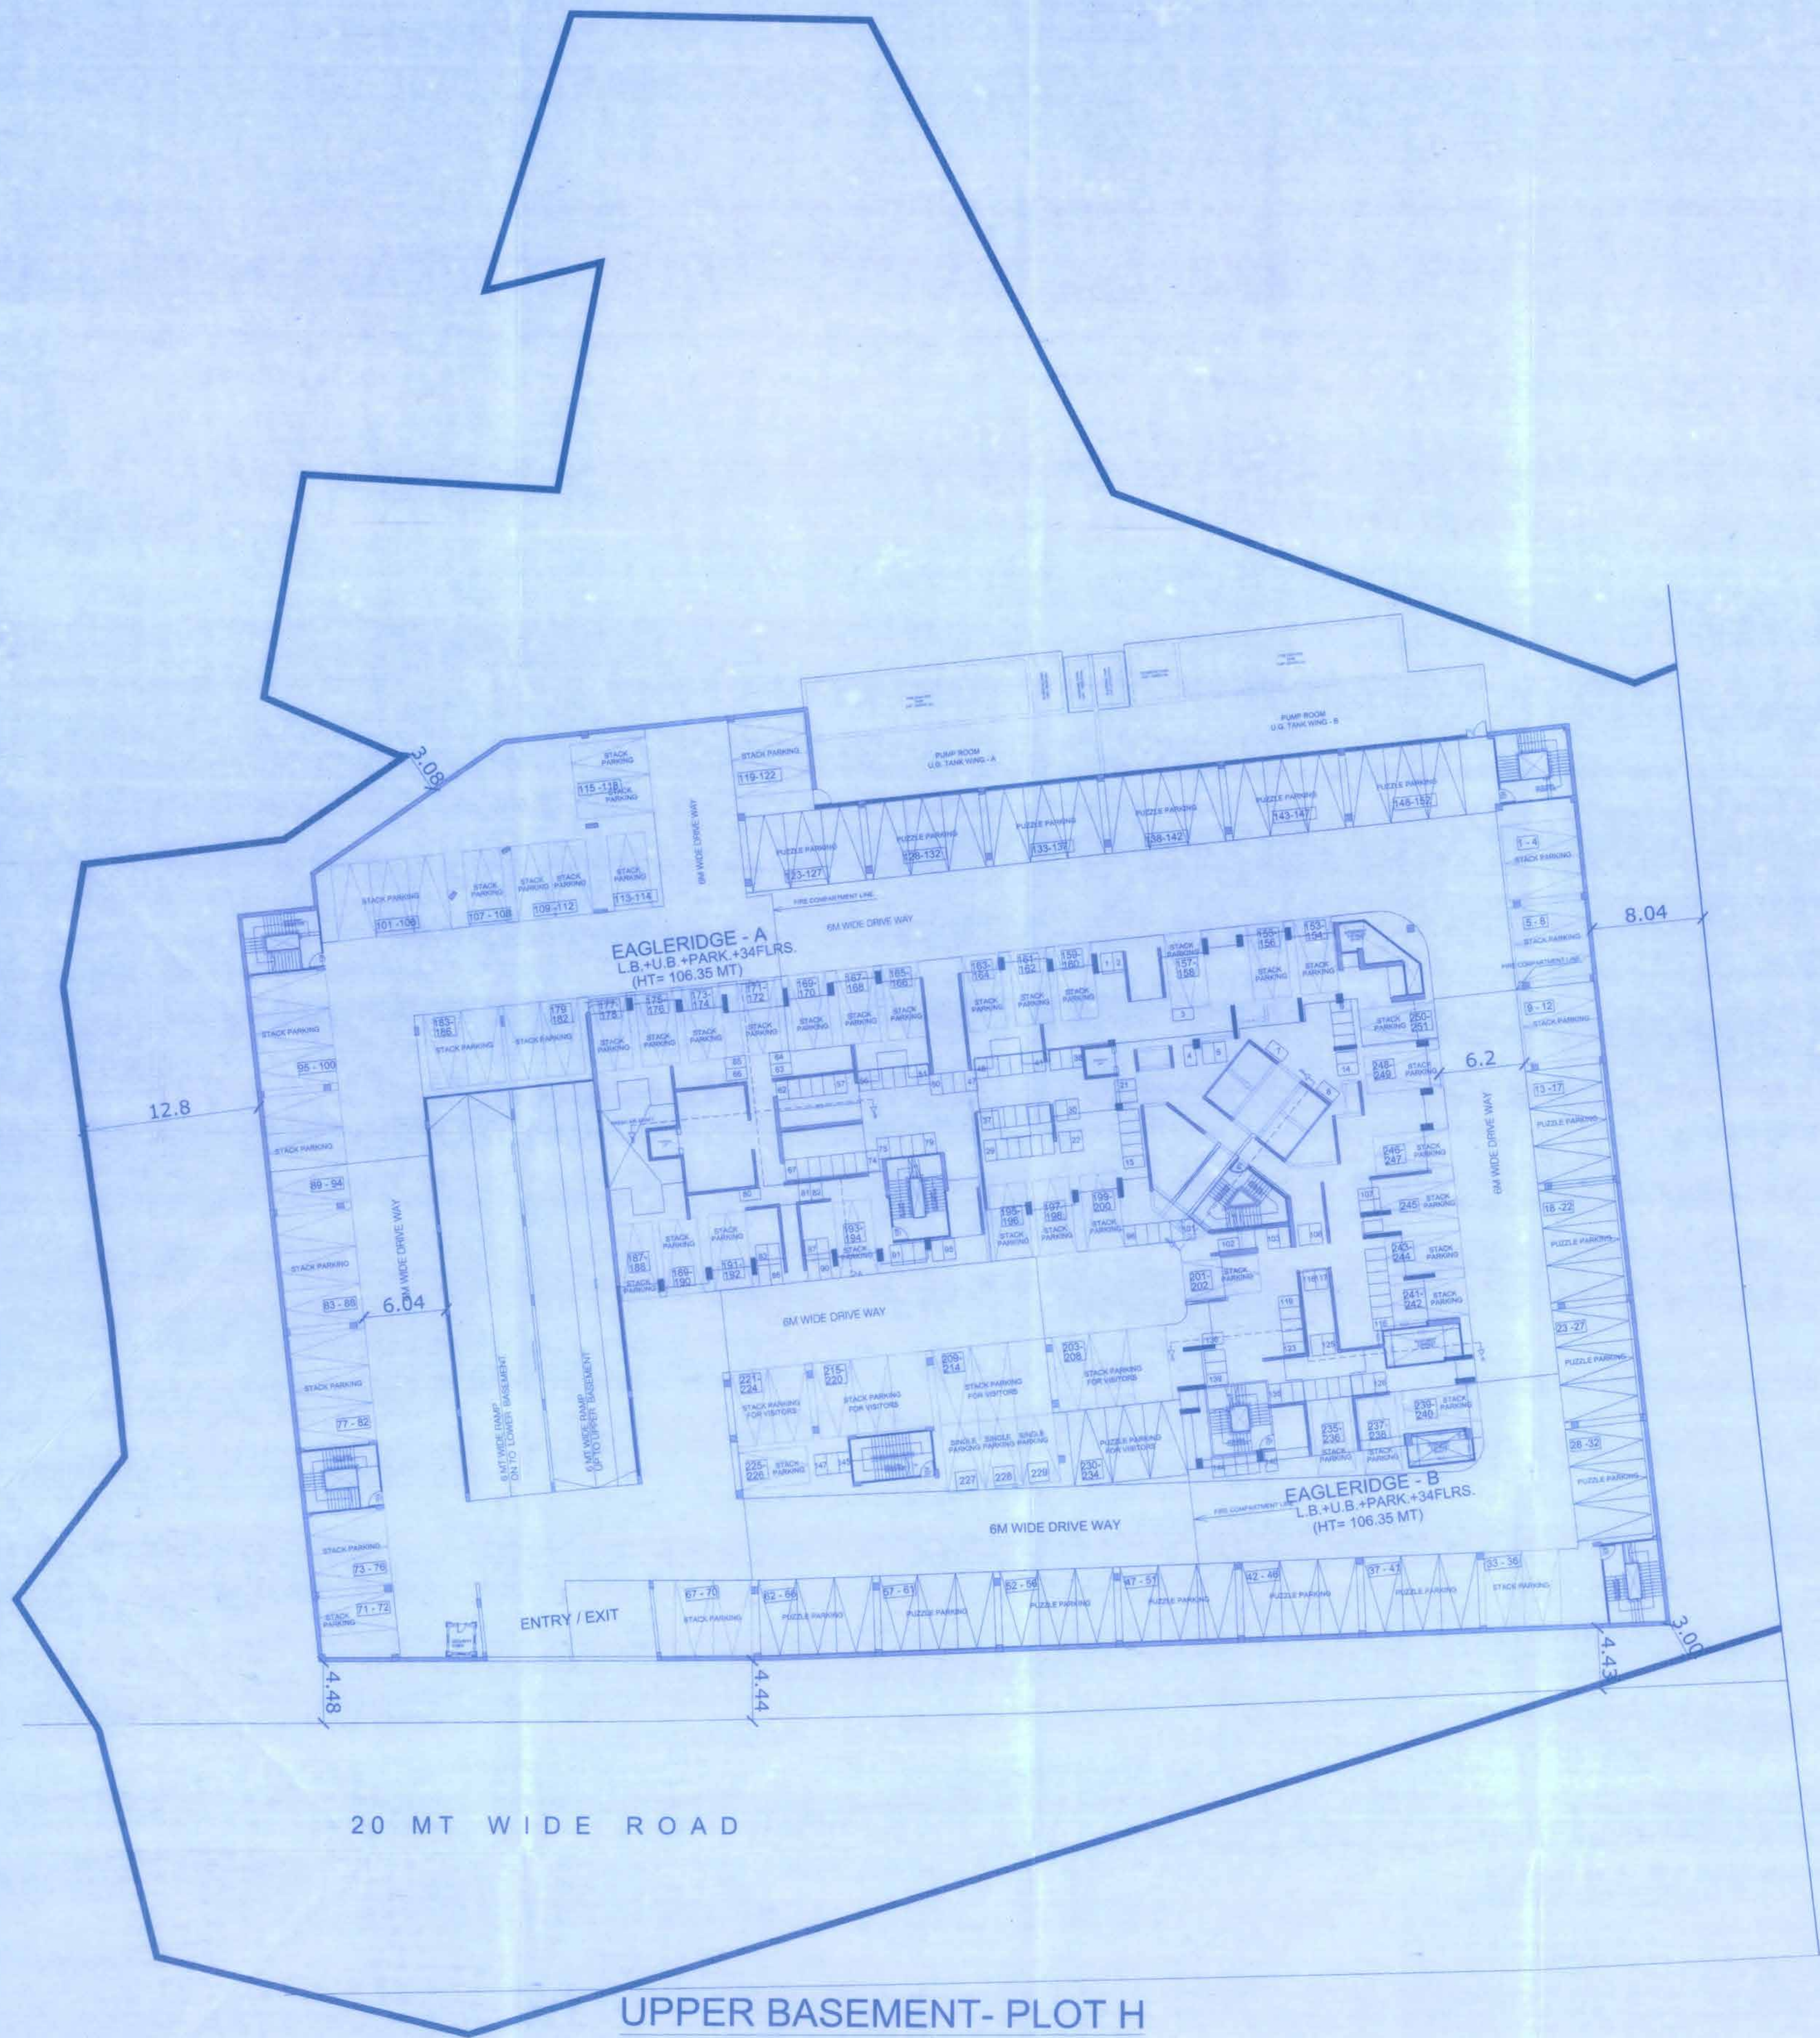

UPPER BASEMENT- PLOT H
SCALE - 1:200

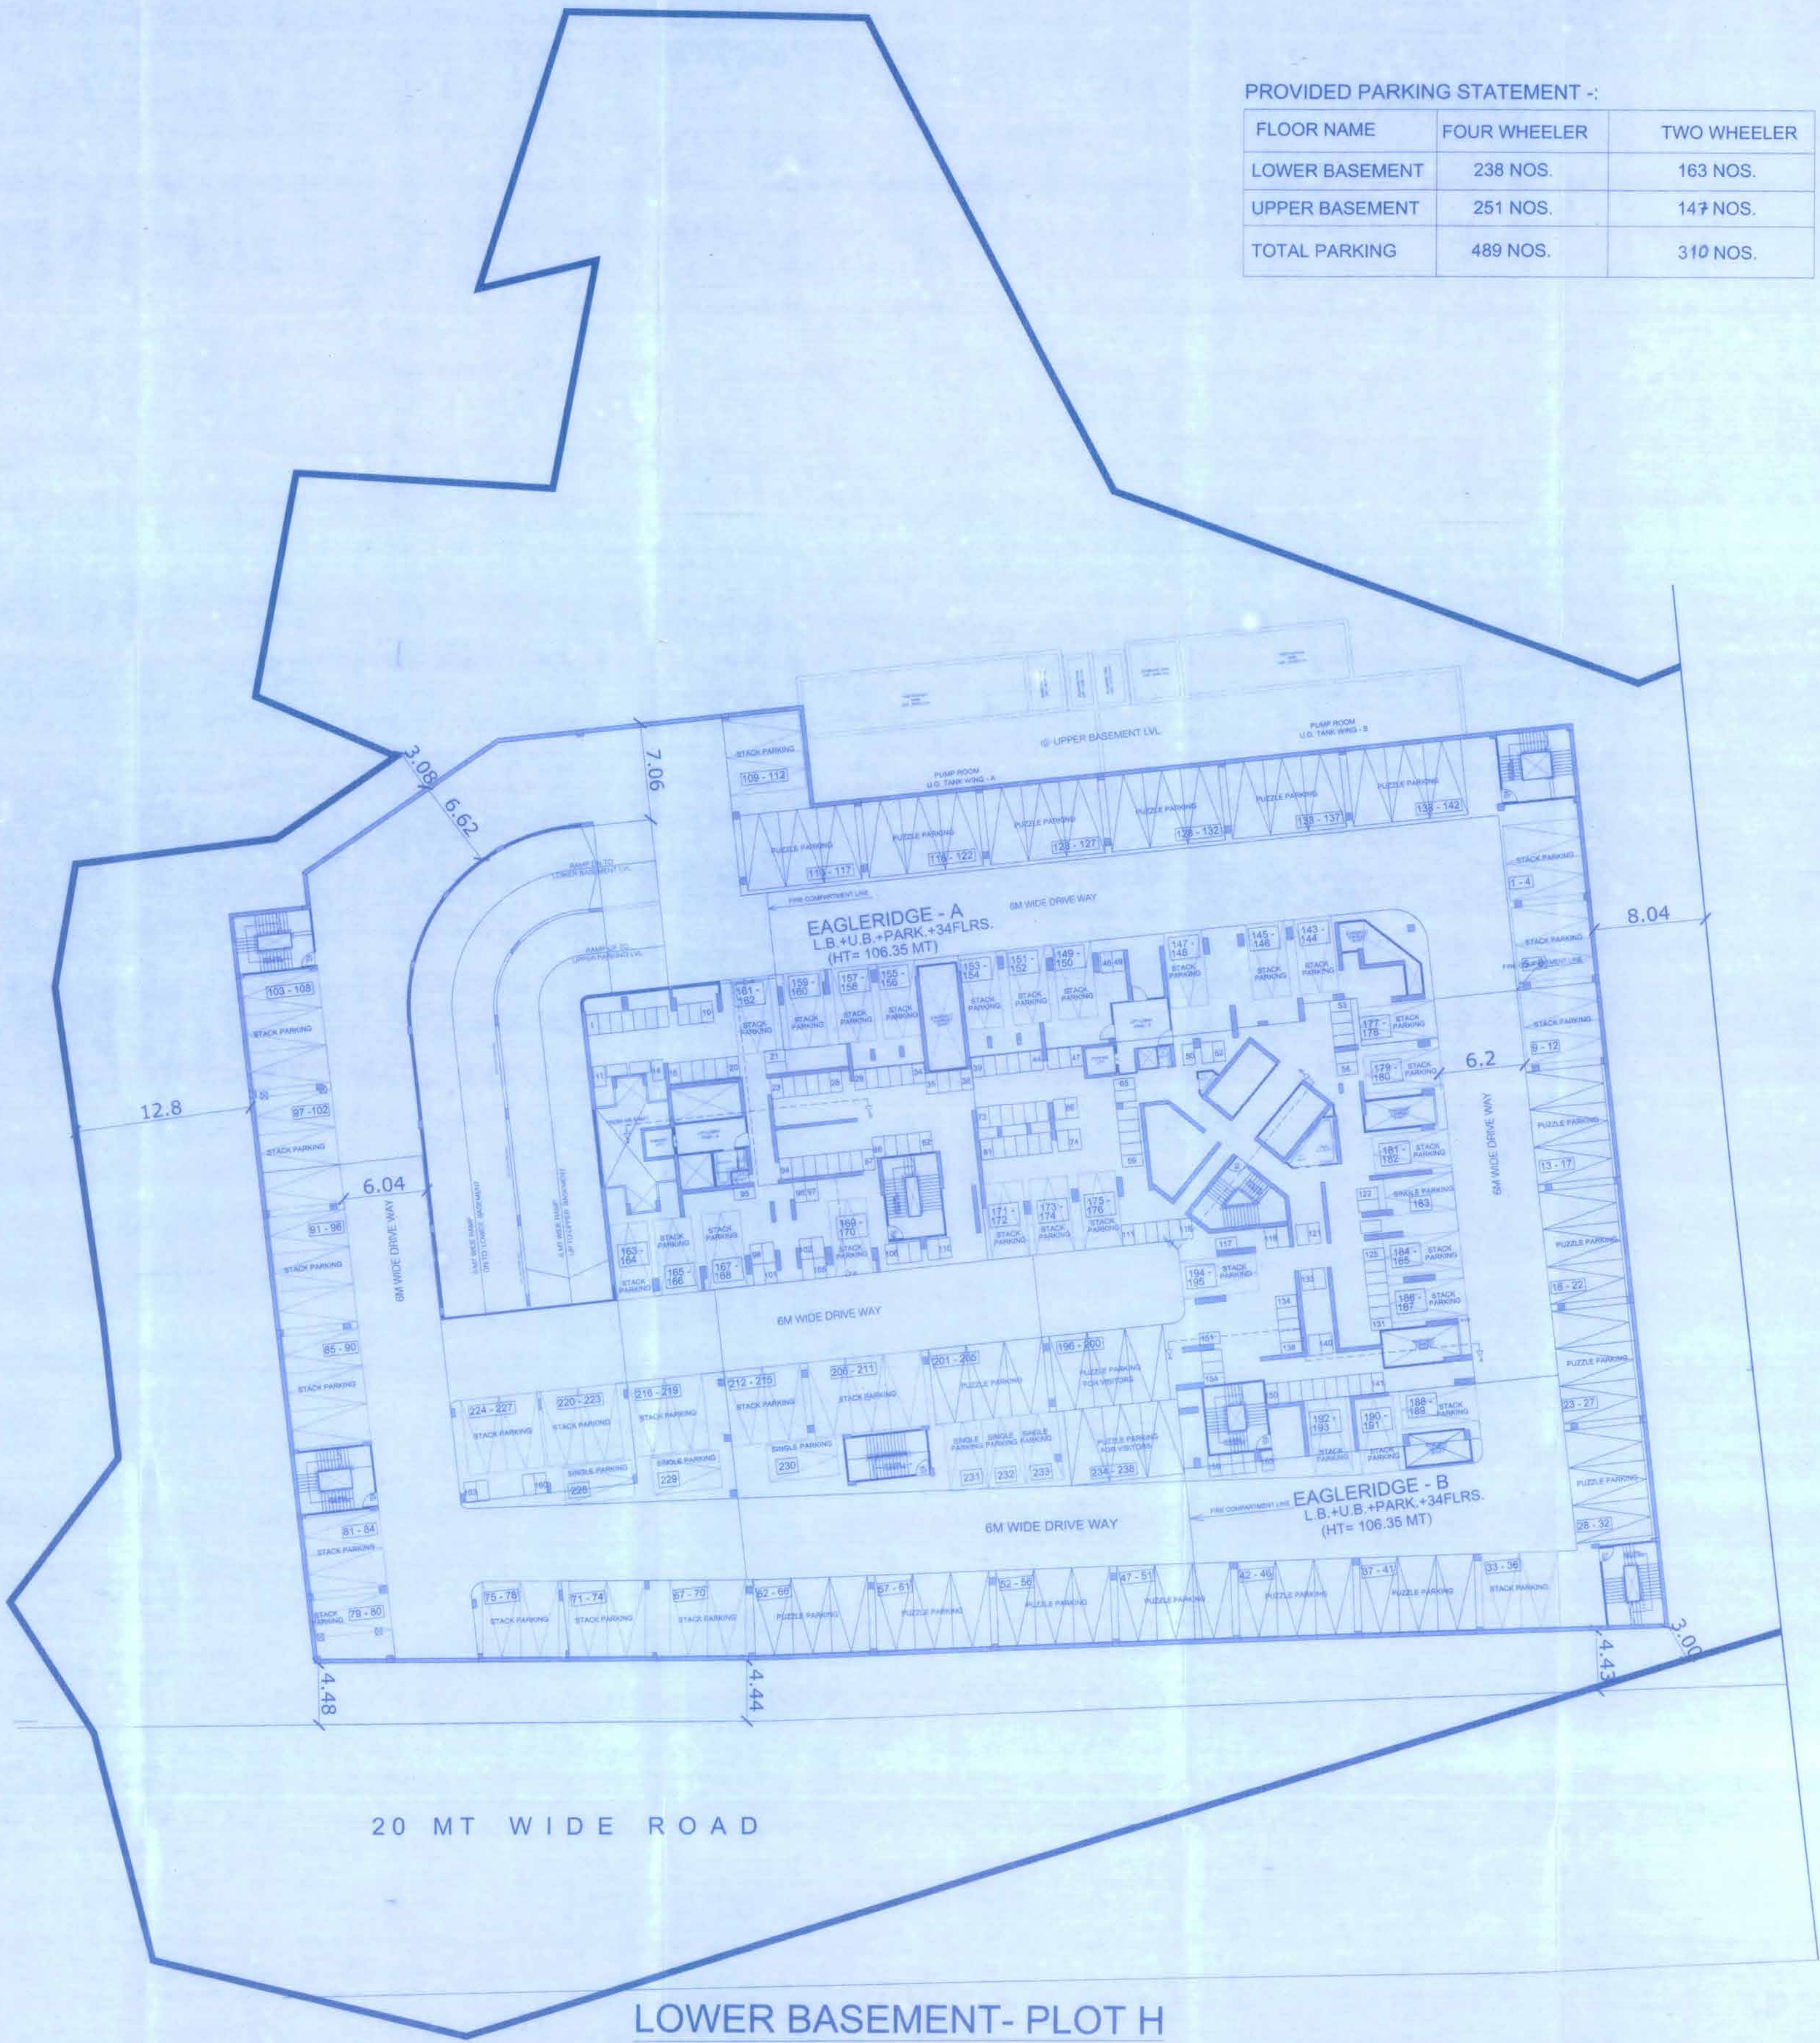

LOWER BASEMENT- PLOT H
SCALE - 1:200

PROVIDED PARKING STATEMENT :-

FLOOR NAME	FOUR WHEELER	TWO WHEELER
LOWER BASEMENT	238 NOS.	163 NOS.
UPPER BASEMENT	251 NOS.	147 NOS.
TOTAL PARKING	489 NOS.	310 NOS.

PROFORMA - B	
CONTENT OF SHEET	
UPPER BASEMENT PLAN & LOWER BASEMENT PLAN (PLOT - H)	
STAMP OF DATE OF RECEIPT OF PLAN	
Approved/ Plans are approved subject to conditions Prescribed in Form No. 1A/50/6/2004/310 TMC/TH/TH/TH/2667/30/2004/2111/24/2018	
Deputy Engineer (T-0) Thane Municipal Corporation The City of Thane शहरीकरण विभाग नगरपालिका कार्यलय ठाणे नगरपालिका ठाणे, महाराष्ट्र	
STAMP OF APPROVAL OF PLANS	
CERTIFICATE OF AREA Certified that the plot under reference was surveyed by me on - and the dimensions of sides, etc. of plot stated on plan are as measured on site the area so worked out tallies with the area stated in documents of ownership.	
- ARCHITECT	
DESCRIPTION OF PROJECT SPECIAL TOWNSHIP SCHEME AT VILLAGE KOLSHET AND VILLAGE KAVESAR, TALUKA AND DIST. THANE	
ADDRESS OF DEVELOPER ROMA BUILDERS PVT. LTD., OLYMPIA, CENTRAL AVENUE, HIRANANDANI GARDENS, POWAI, MUMBAI.	
ADDRESS OF OWNER ROMA BUILDERS PVT. LTD., OLYMPIA, CENTRAL AVENUE, HIRANANDANI GARDENS, POWAI, MUMBAI.	
SIGNATURE OF OWNER / P.O.A. HOLDER	
MR. NIRANJAN HIRANANDANI. ARCHITECT.	
SHARMISTHA MUKHERJEE SHINDE B.Arch. 3RD FLOOR, LEONARDO OFFICE, HIRANANDANI ESTATE, THANE (W).	
Job No. : Sheet No. : Scale : 1 : 200	Date : Drawn By : NIKITA Checked By : SHARMISTHA