


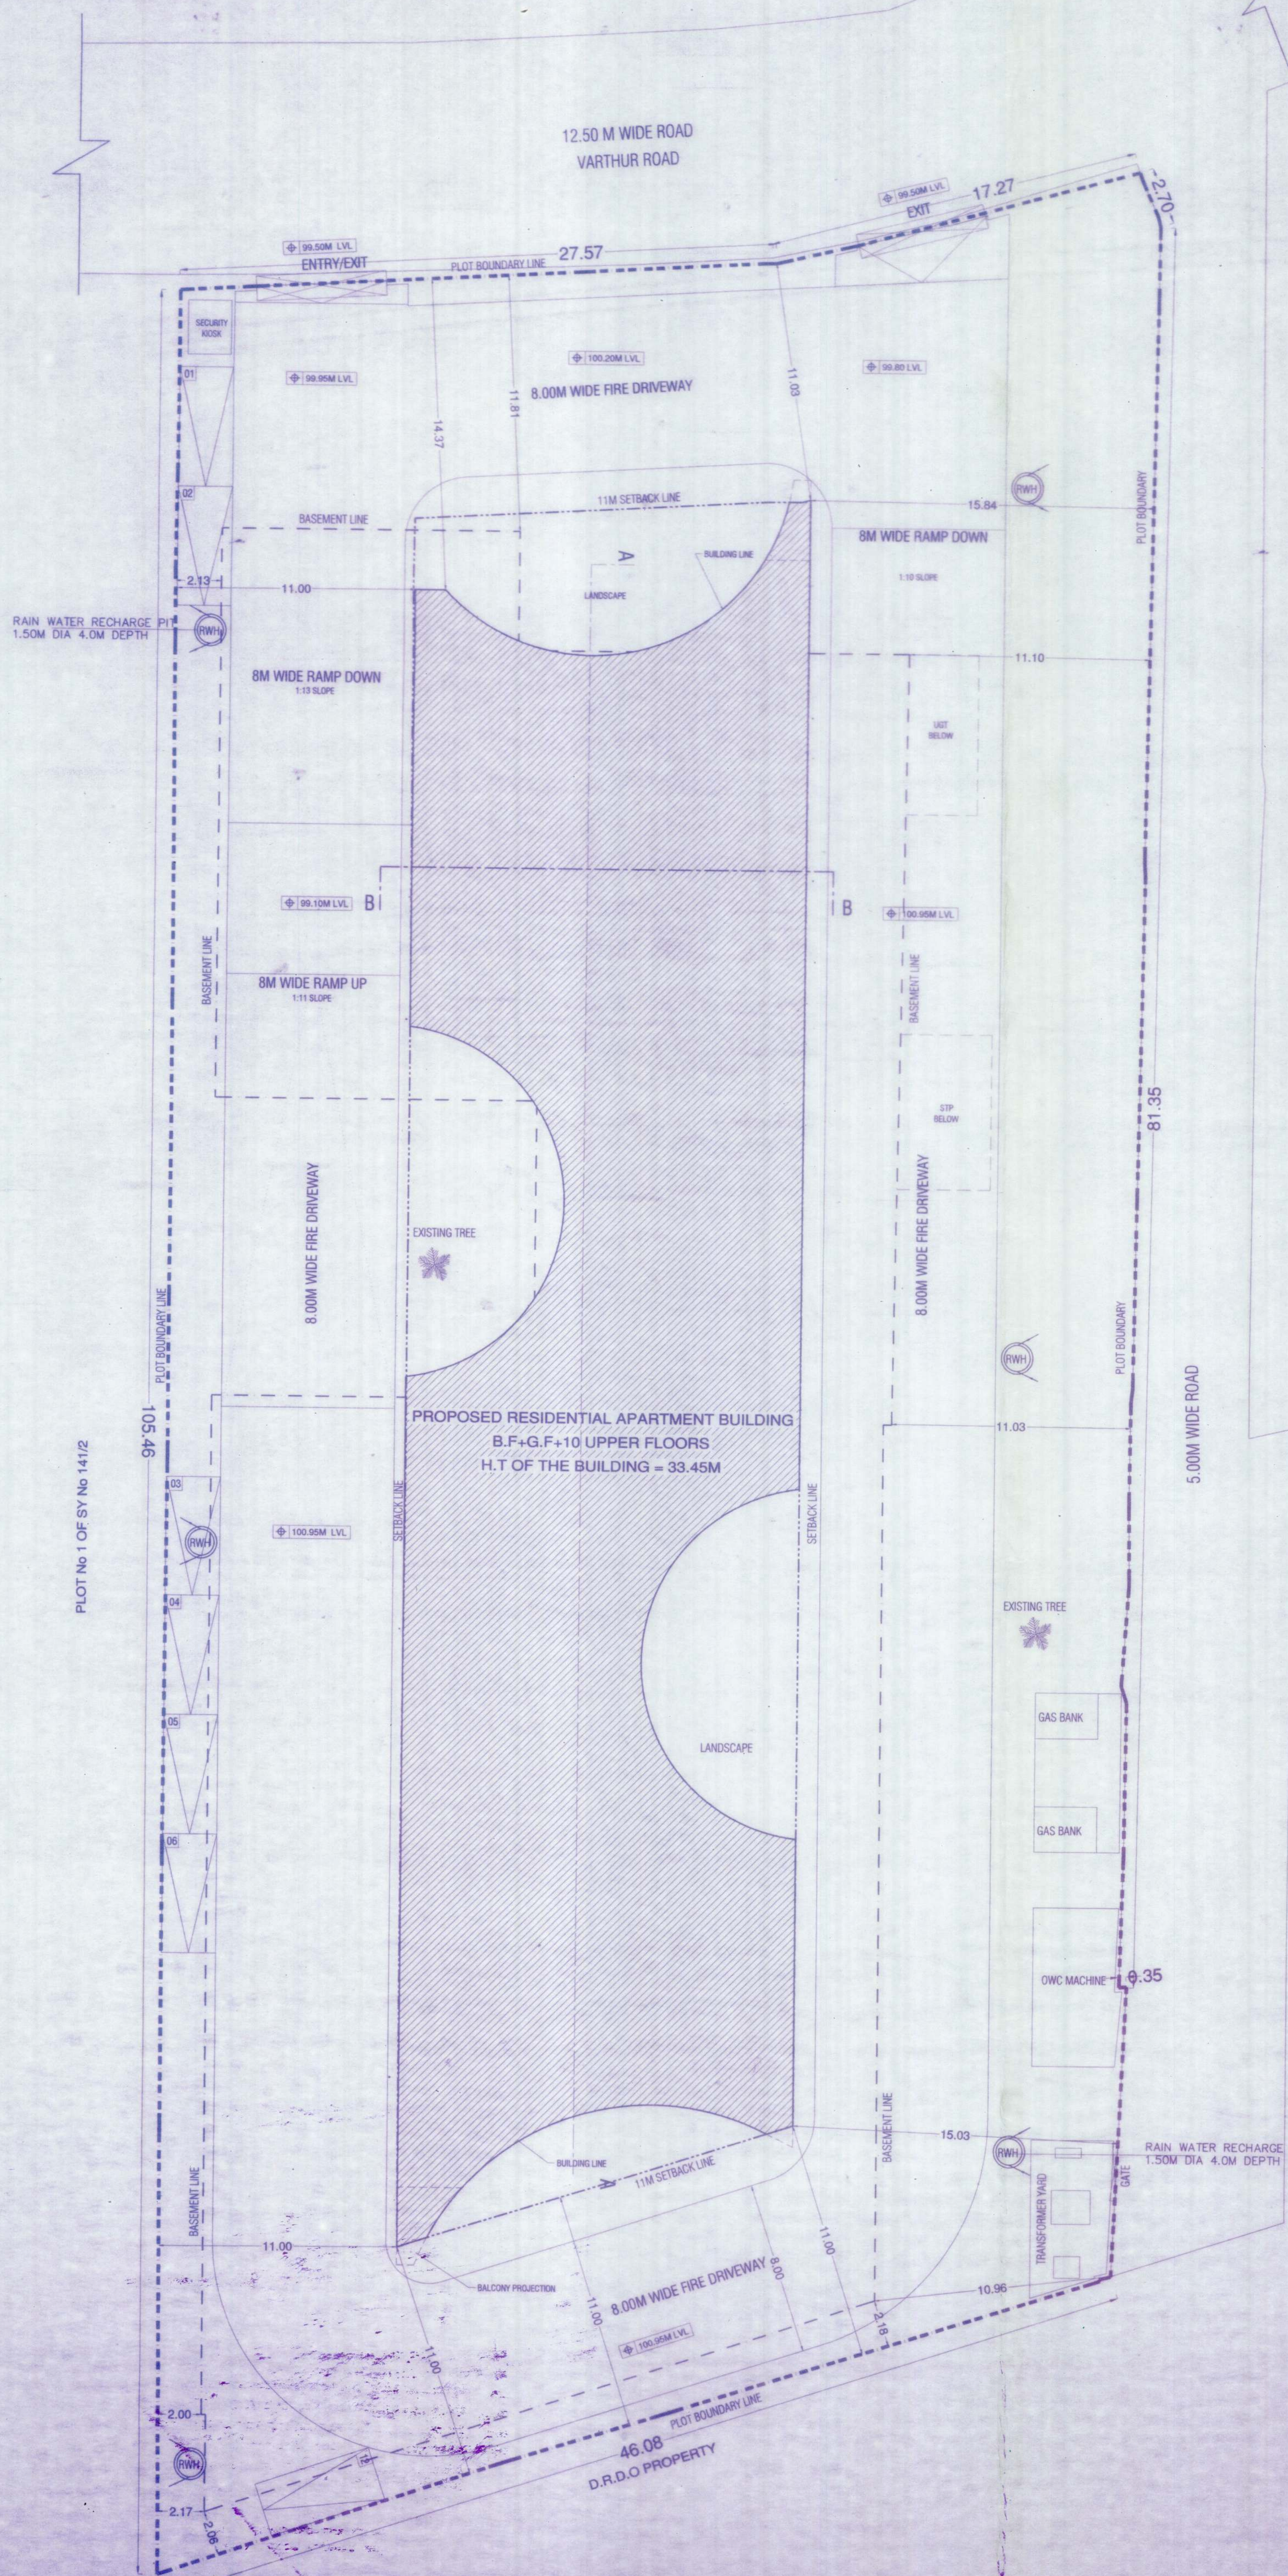

|                                                                                       |
|---------------------------------------------------------------------------------------|
|  |
| <p><b>TITLE: SITE PLAN</b></p>                                                        |
| <p><b>SCALE - 1:150</b></p>                                                           |
| <p><b>Sheet - 01 of 12</b></p>                                                        |
| <p><b>ALL DIMENSIONS IN<br/>METER</b></p>                                             |