

R.G. AREA CALCULATION :-

25% R.O. AREA, REG. OF NET PLANT - 11850.95 X 25% = 2962.73 sq. ft.									
GROUND R.G. - AREA CALCULATION									
ADDITION:									
1	35.73	X	12.55	X	0.50	X	1	=	224.38 SQ.MT.
2	16.57	X	1.63	X	0.50	X	1	=	11.88 SQ.MT.
3	71.67	X	14.97	X	0.50	X	1	=	512.79 SQ.MT.
4	10.76	X	6.19	X	0.50	X	1	=	33.30 SQ.MT.
5	47.11	X	5.36	X	0.50	X	1	=	126.67 SQ.MT.
6	62.94	X	31.48	X	0.50	X	1	=	990.06 SQ.MT.
7	42.38	X	15.89	X	0.50	X	1	=	336.71 SQ.MT.
8	82.69	X	2.53	X	1	X	1	=	209.71 SQ.MT.
TOTAL									2512.12 SQ.MT.
GROUND R.G. - AREA CALCULATION									

PROFORMA- A

11	19.47	X	0.67	X	0.50	X	1	=	6.52	SQ.MT.	
12	19.32	X	13.60	X	0.50	X	1	=	131.38	SQ.MT.	
13	15.30	X	6.43	X	0.50	X	1	=	49.19	SQ.MT.	
14	6.83	X	0.80	X	1	X	1	=	5.46	SQ.MT.	
TOTAL ADDITION AREA									=	456.09	SQ.MT.
TOTAL GROUND R.G. AREA PROPOSED									=	2968.21	SQ.MT.


ND 8.6.2

(TYPE B3)
STILT + 1st to 7th & 18th FT. FLOOR


(TYPE B2)
STILT + 1st to 7th FLOOR

Dimensions shown:
10
12.57
9
15.63
17.63

Labels:
AREA
PT AREA

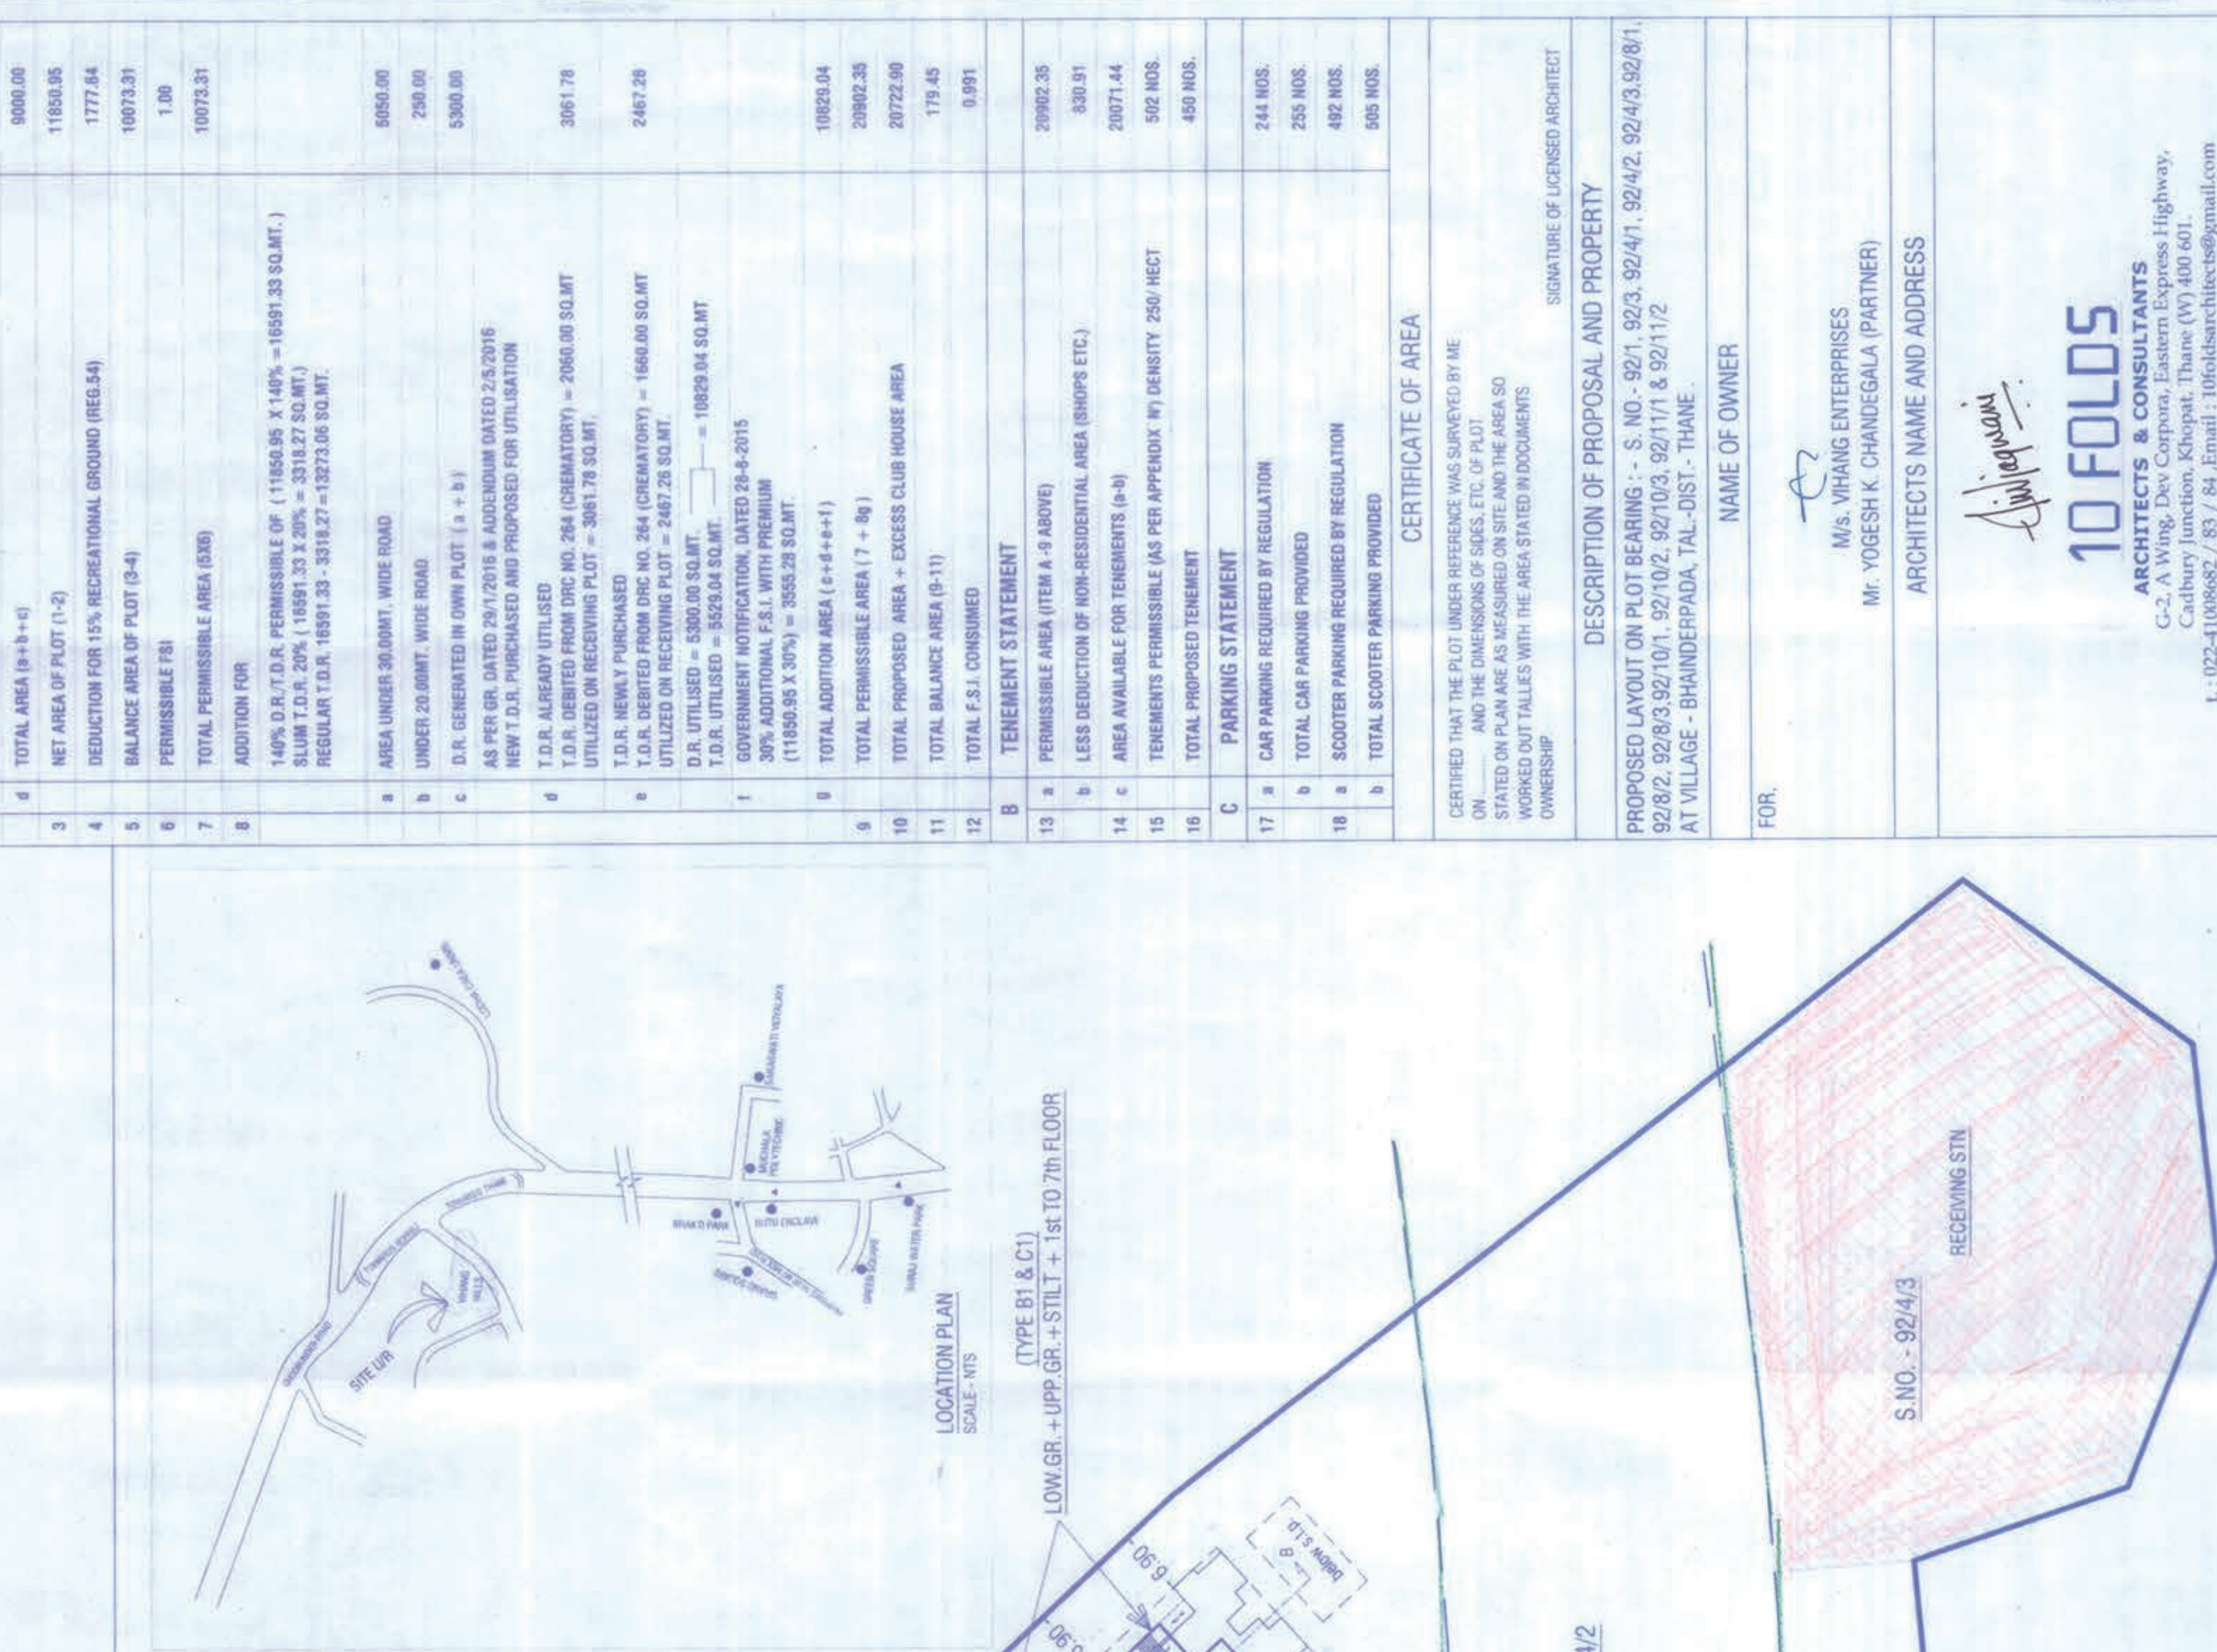

0.00 MI. WIDE D.F. ROAD

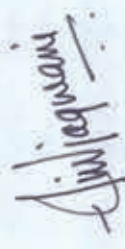AT VILLAGE - BHANDERPADA, TAL.-DIST.- THANE	NAME OF OWNER
FOR,	M/s. VIHANG ENTERPRISES  Mr. YOGESH K. CHANDEGALA (PARTNER)
	ARCHITECTS NAME AND ADDRESS
S.NO. - 92/4/3 RECEIVING STN	 10 FOLDS ARCHITECTS & CONSULTANTS G-2, A Wing, Dev Corpora, Eastern Express Highway, Cadbury Junction, Khopat, Thane (W) 400 601. t. : 022-41008682 / 83 / 84, Email : 10foldsarchitects@gmail.com

ARCHITECTS & CONSULTANTS

ARCHITECTS & CONSULTANTS
G-2, A Wing, Dev Corpora, Eastern Express Highway,
Cadbury junction, Khopat, Thane (W) 400 601.
: 022-41008682 / 83 / 84. Email: 10foldsarchitects@gmail.com