
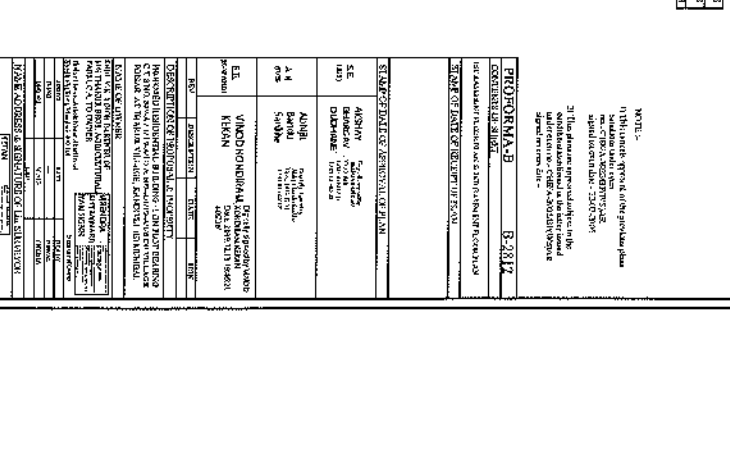
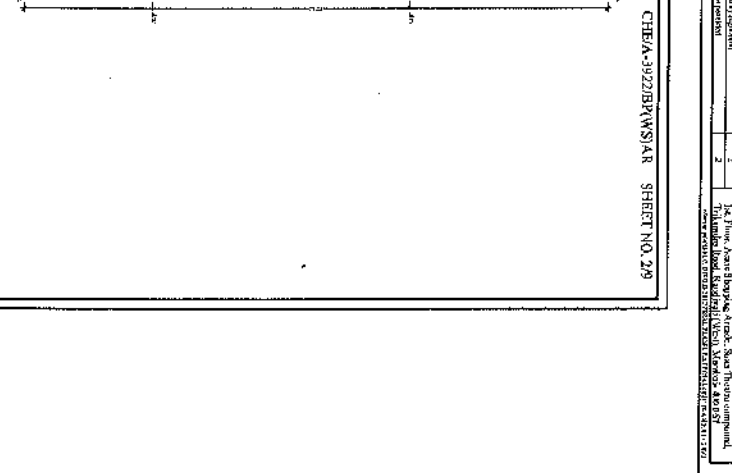
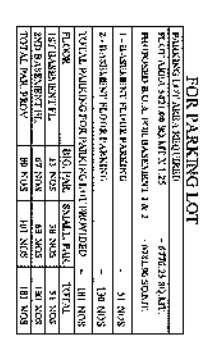
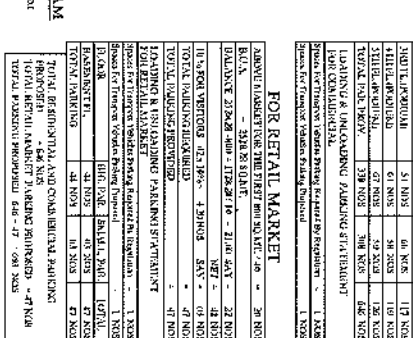
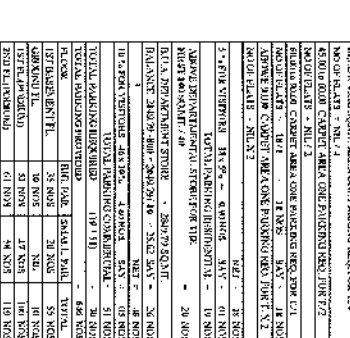
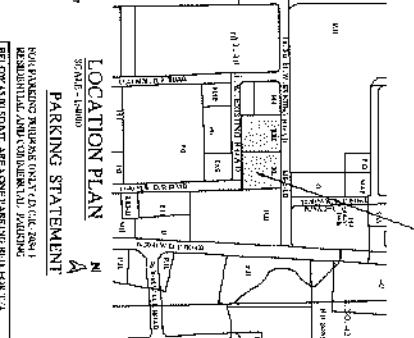
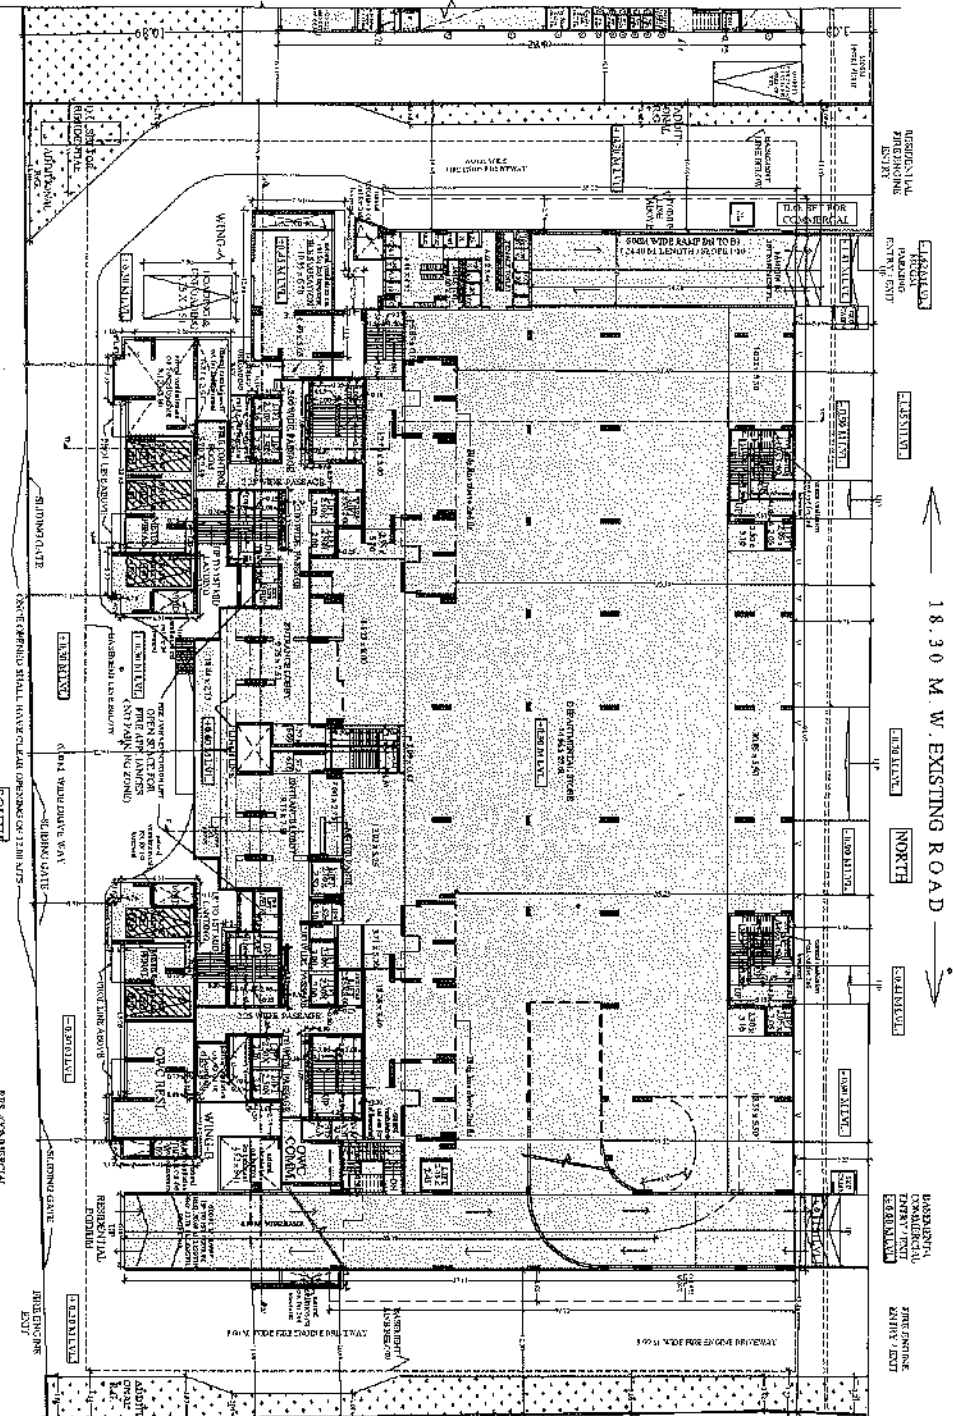



[illegible]

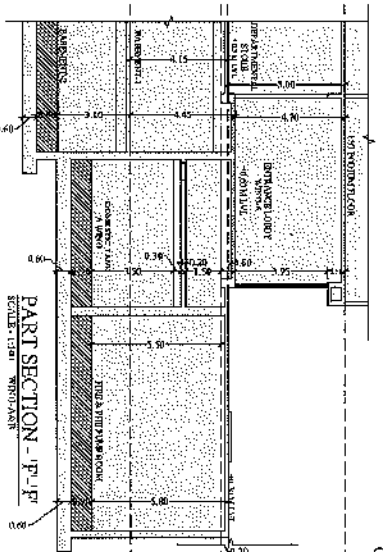


GROUND FLOOR PLAN (WING-A & B) 1:1000

NOTES:

PROFORMA-B			
B-2812			

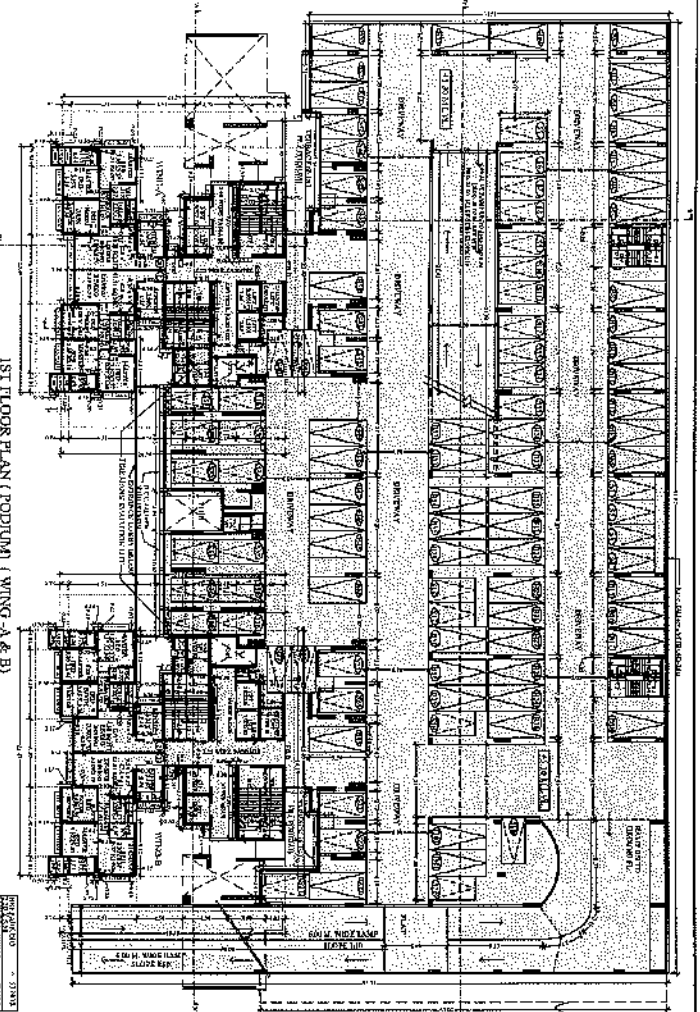

1ST FLOOR PLAN (PODIUM) (WING-A & B) 1:1000

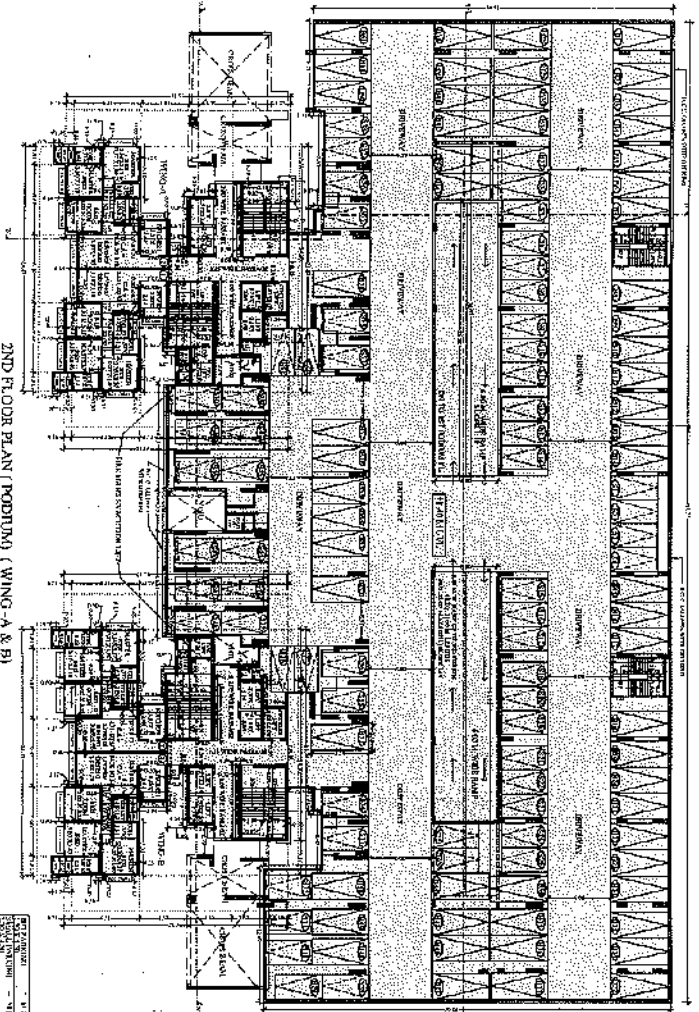

2ND FLOOR PLAN (PODIUM) (WING-A & B) 1:1000

PROFORMA-B			
B-2812			



[illegible]


[illegible]




[illegible]



[illegible]



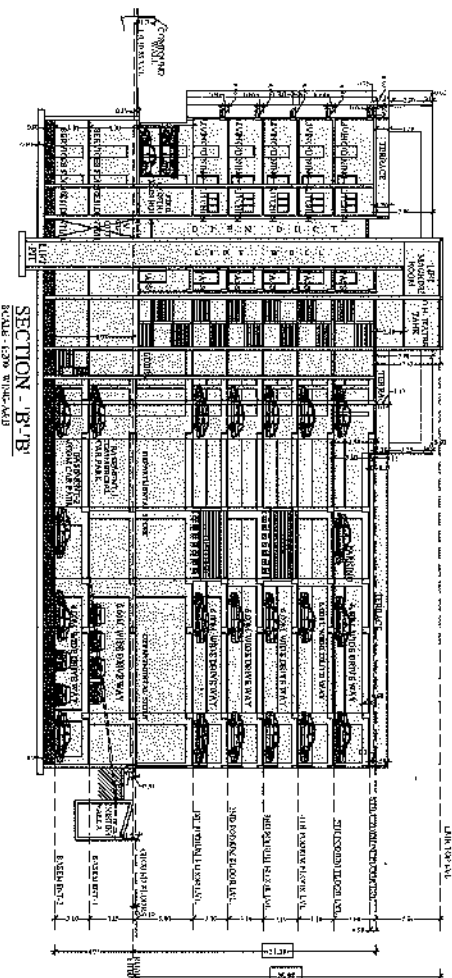


SECTION - 'B'-B'

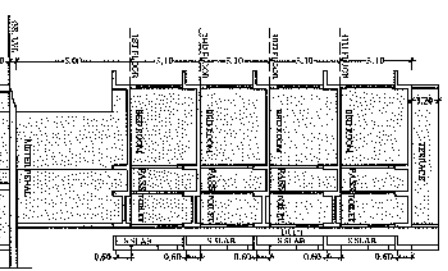

SECTION - 'N'-'N'

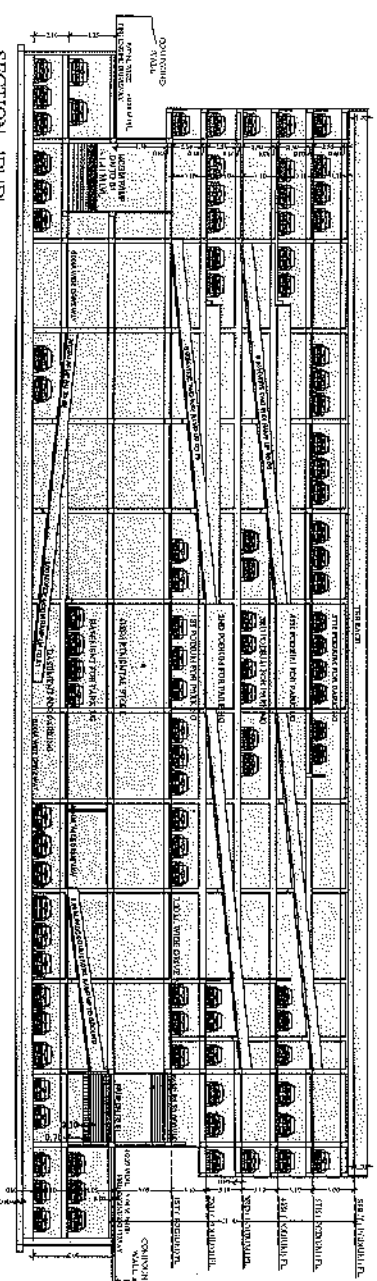

SECTION - 'D'-D'

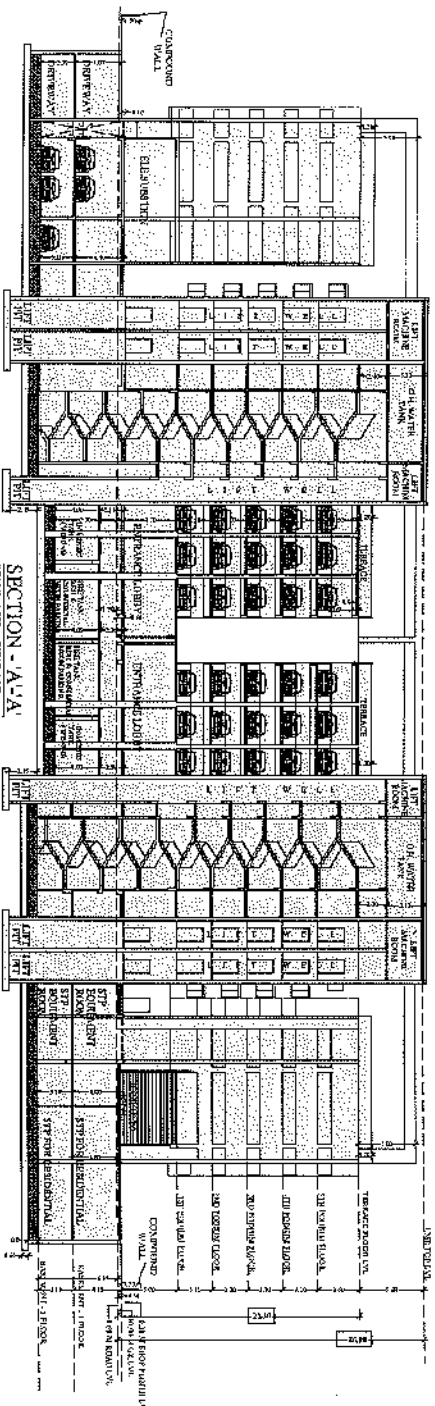

SECTION - 'A'-A'
SCALE - 1:200 W.P. 3-2-88

[illegible]

NOTE 3:
1) This contains copy of the previous plans
submitted under case
no. 7110/03-0332/2003/AN
received on even date 22-07-2006



BUILT UP AREA CALCULATION




TOTAL FLOOR AREA = 3584.4 SQ.MT

BUILT UP AREA CALCULATION

BUILT-UP AREA CALCULATION	
WITH FLOOR FINISH (A+B+C)	
ITEM NO.	DESCRIPTION


BUILT UP AREA CALCULATION

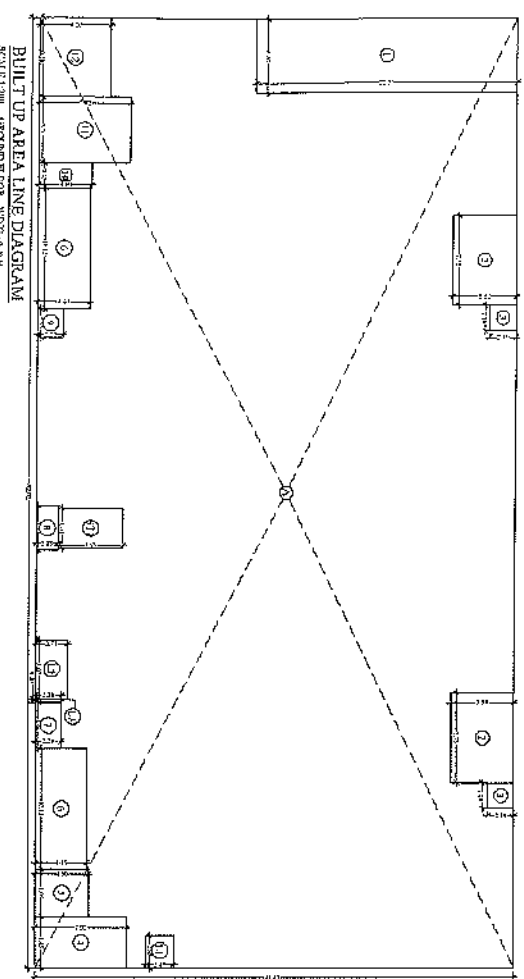

BUILT UP AREA LINE DIAGRAM
 SCALE: 1"=30' HORIZONTAL 1"=10' VERTICAL

[illegible]

STAIRCASE AREA CALCULATION

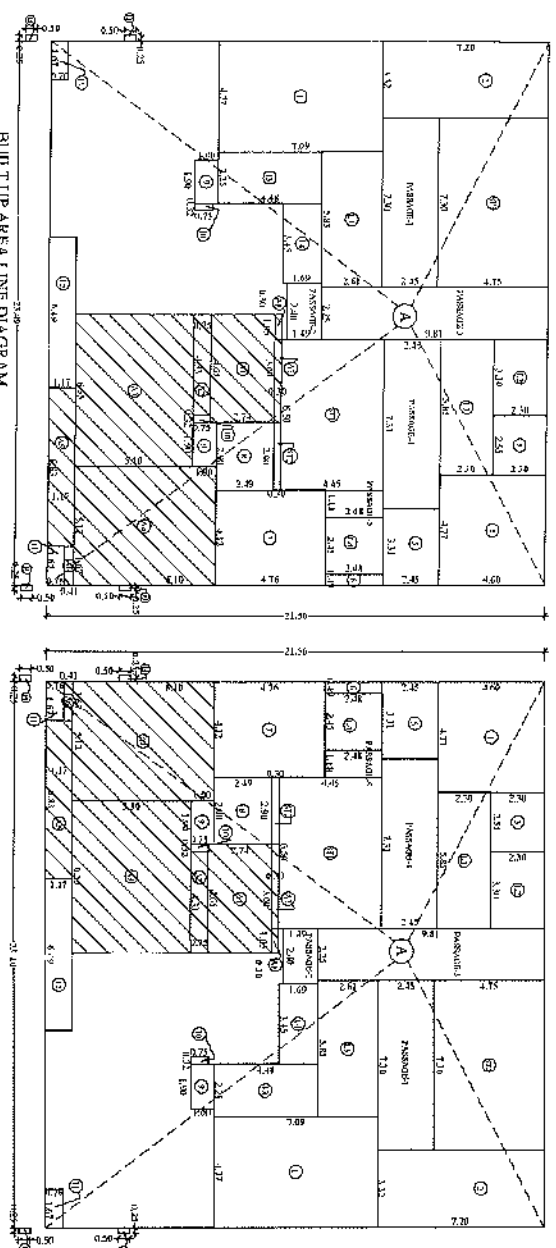

BUILT UP AREA LINE DIAGRAM

[illegible]

BUTTUP AREA CALCULATION







[illegible]

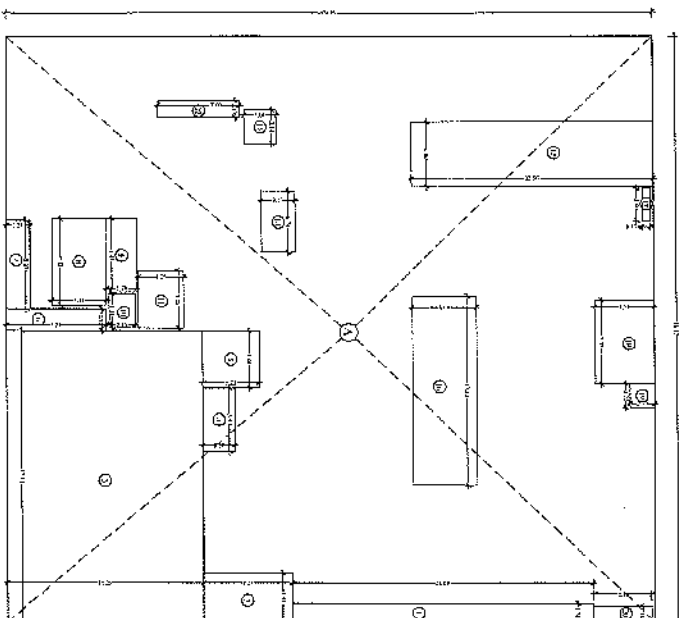

1ST BASEMENT AREA LINE DIAGRAM

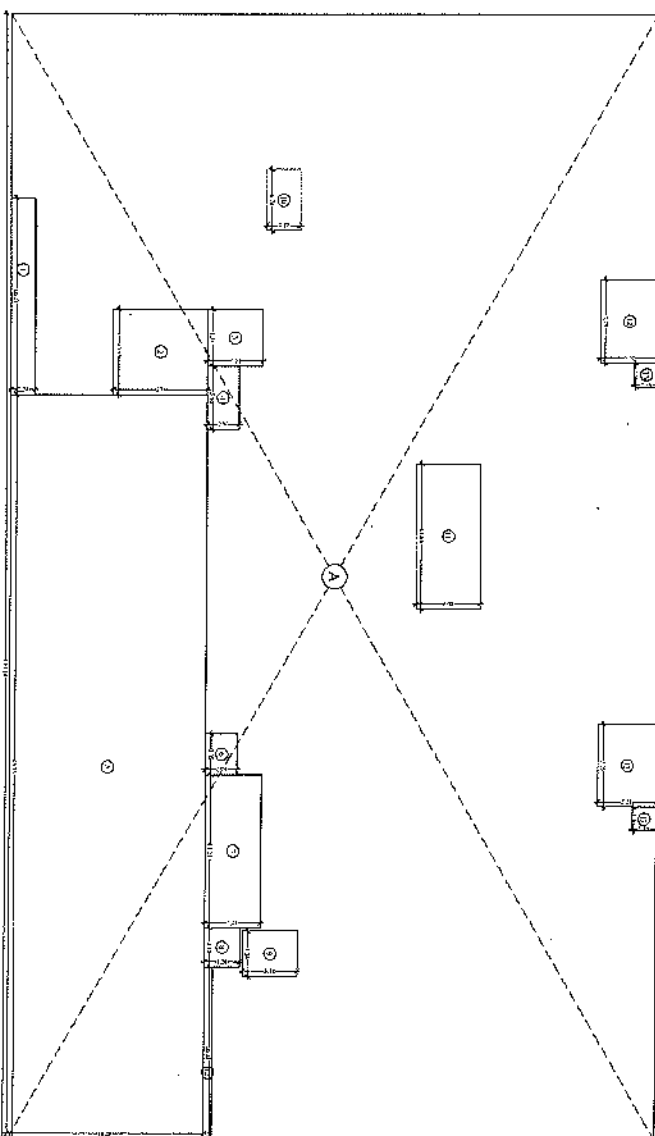


2ND BASEMENT AREA LINE DIAGRAM
DATE: 11/1/2001 FOR 2ND BASEMENT FLOOR PLAN.

BUILT UP AREA CALCULATION

2ND BASEMENT AREA LTR
DATE: 11/20/00 FOR 2ND BASEMENT FLOOR




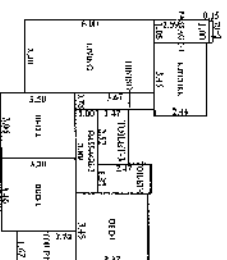[illegible]

CARPET AREA LINE DIAGRAM
(FLAT NO.1)
SCALE:1:100

CARET AREA CALCULATION		DATE

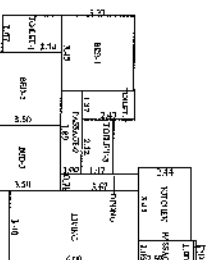[illegible]

CARPET AREA LINE DIAGRAM
(FLAT NO.2)
MUMBAI

BASEMENT AREA CALCULATION	
1ST BASINMENT FLOOR AREA	= 2015.00 SQ.FT.
2ND BASINMENT FLOOR AREA	= 1576.31 SQ.FT.
TOTAL BASEMENT AREA	= 3591.31 SQ.FT.

[illegible]


[illegible][illegible]