



वीसवी पत्र क्र. मिमानन/नर/ ७५९४/२०१८-१९
दि. ३०.३.२०१९ मधील अटी शर्तीत
बंधनकारक राहून मुळ/सुचारीत बांधकाम
नकाशे (भारत पत्रावर) मंजूर

TOTAL PARKING (S+P1+P2) = 382 NOS

1ST & 2ND PODIUM AREA- 3750.32
BLDG 5 - GROSS BUILT UP AREA = 7097.43
BLDG 6 - GROSS BUILT UP AREA = 7097.43
BLDG 7 - GROSS BUILT UP AREA = 6991.92
BLDG 8 - GROSS BUILT UP AREA = 7711.46
BLDG 9 - GROSS BUILT UP AREA = 7711.46
TOTAL GROSS BUILT UP AREA = 40360.02

सहाय्यक संचालक नगररचना
मिरा - भाईंदर महानगरपालिका

मिरा-भाईंदर महानगरपालिका

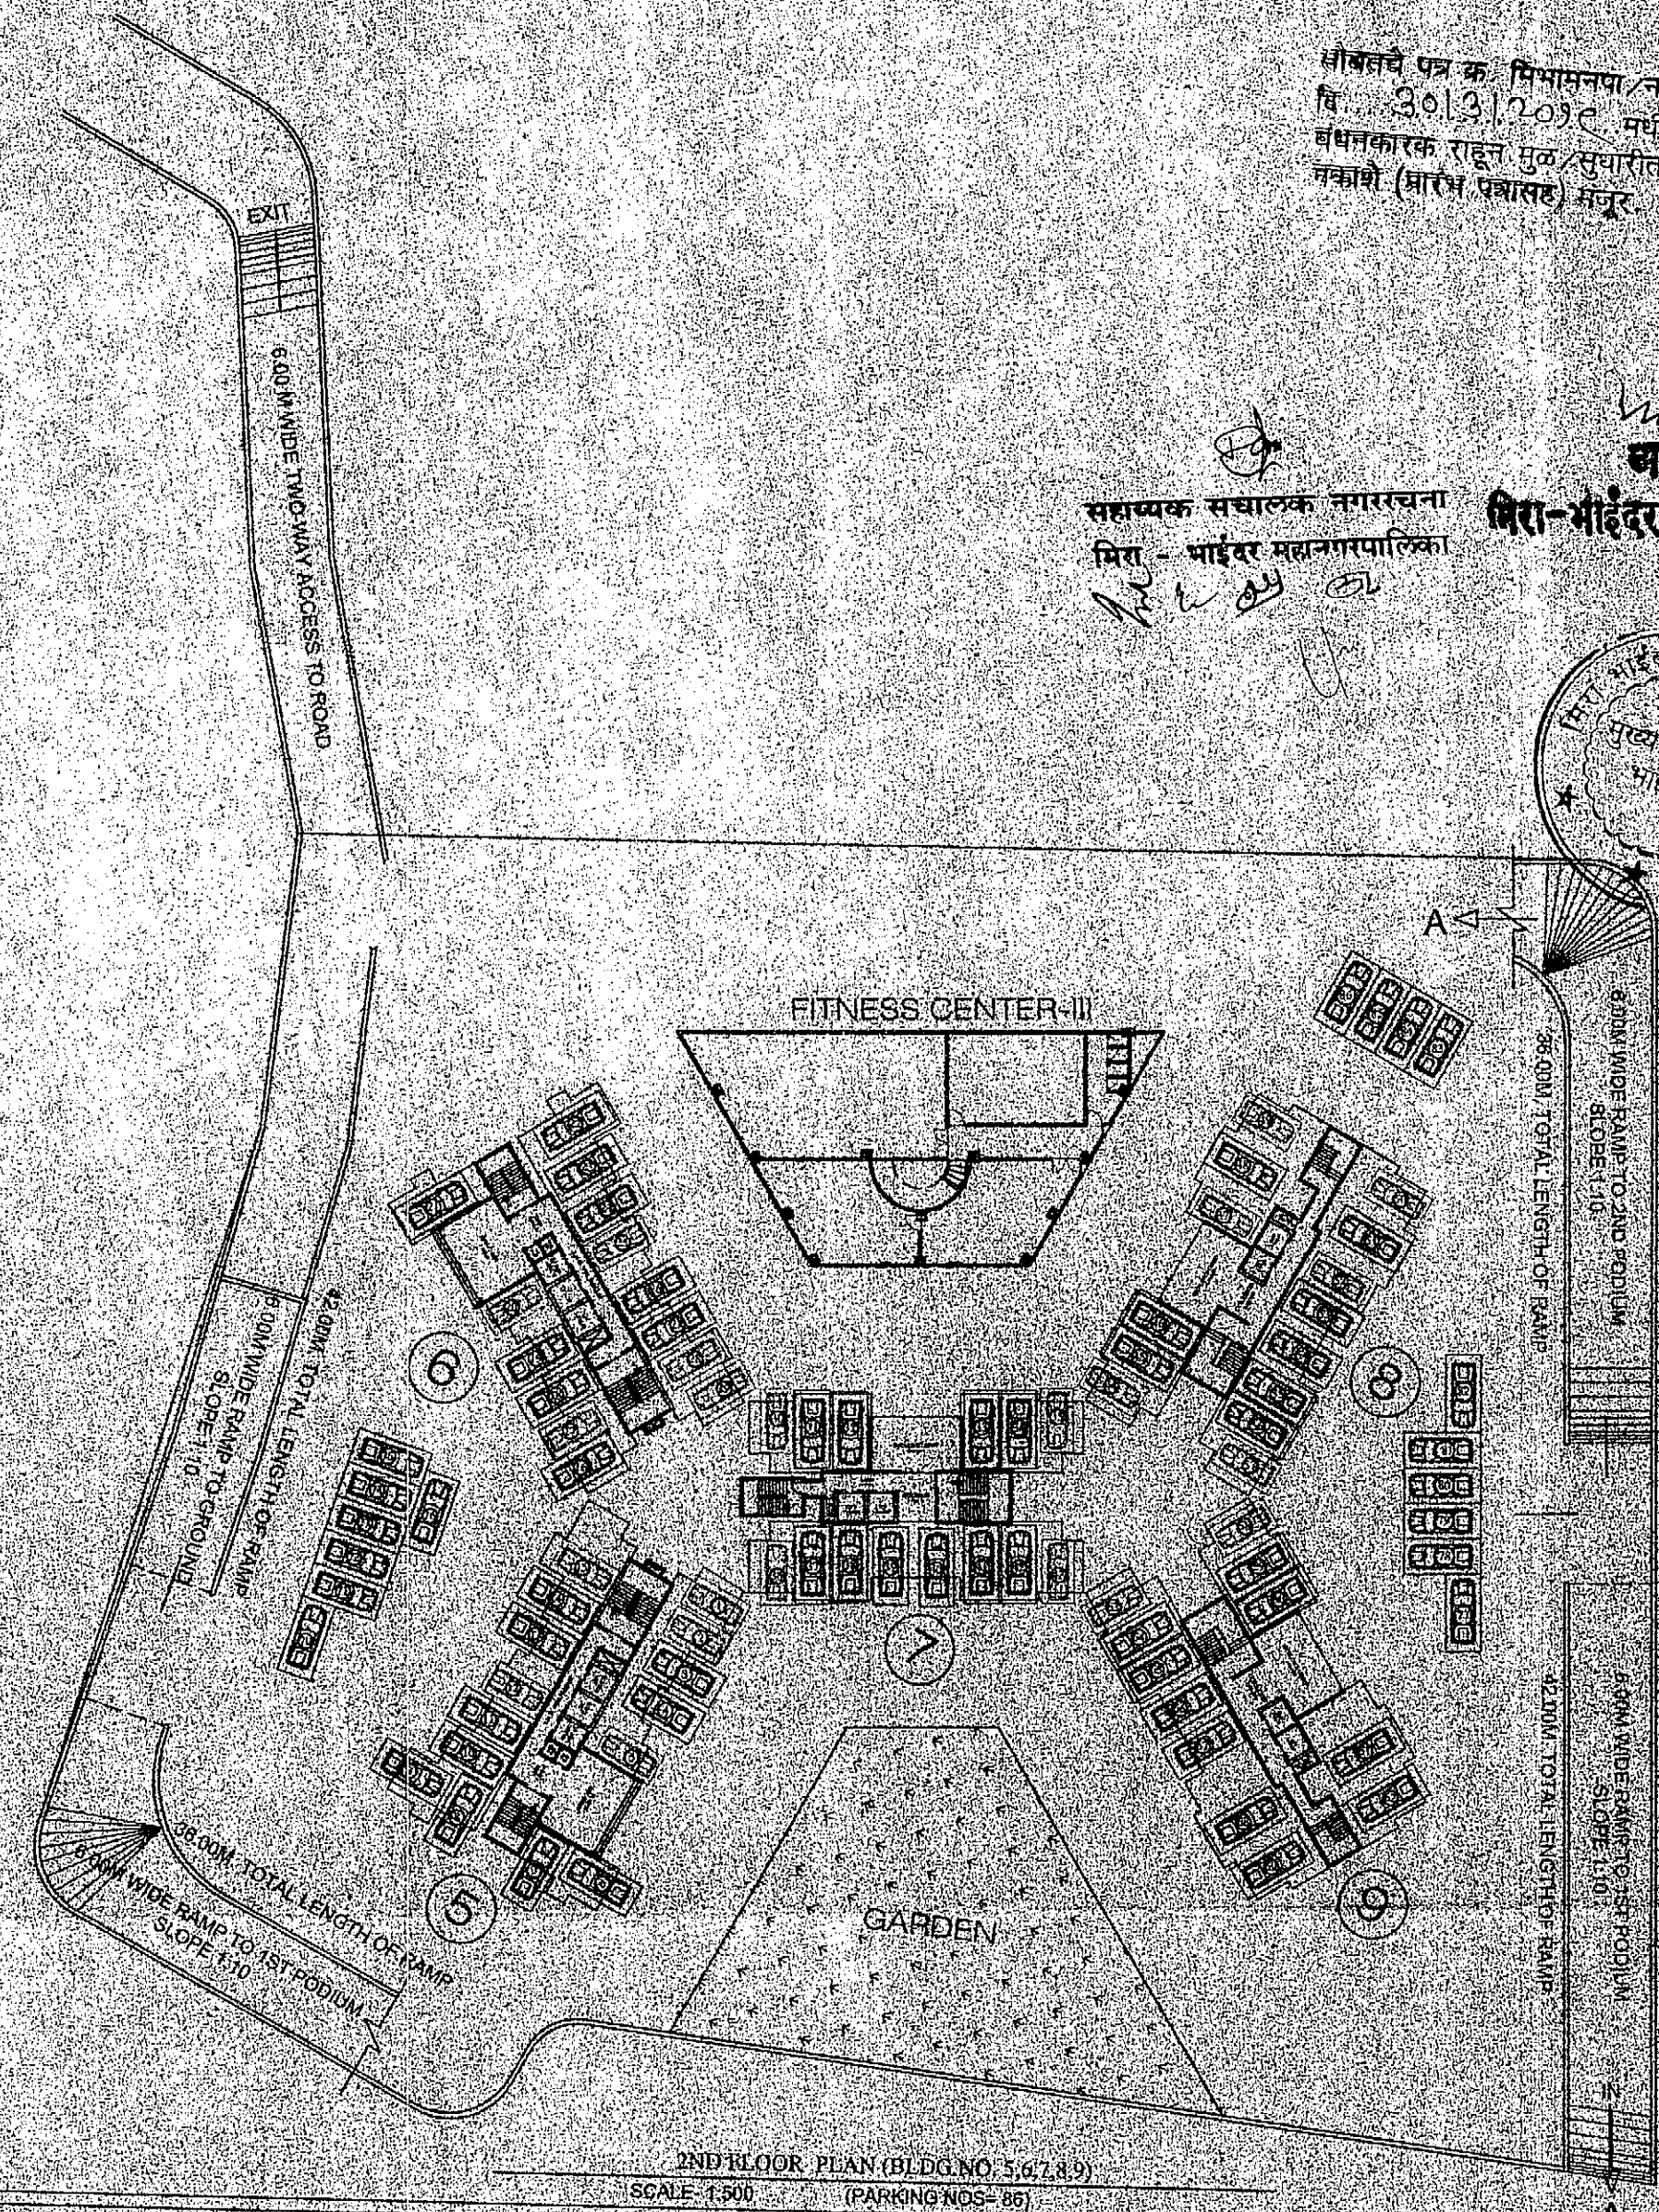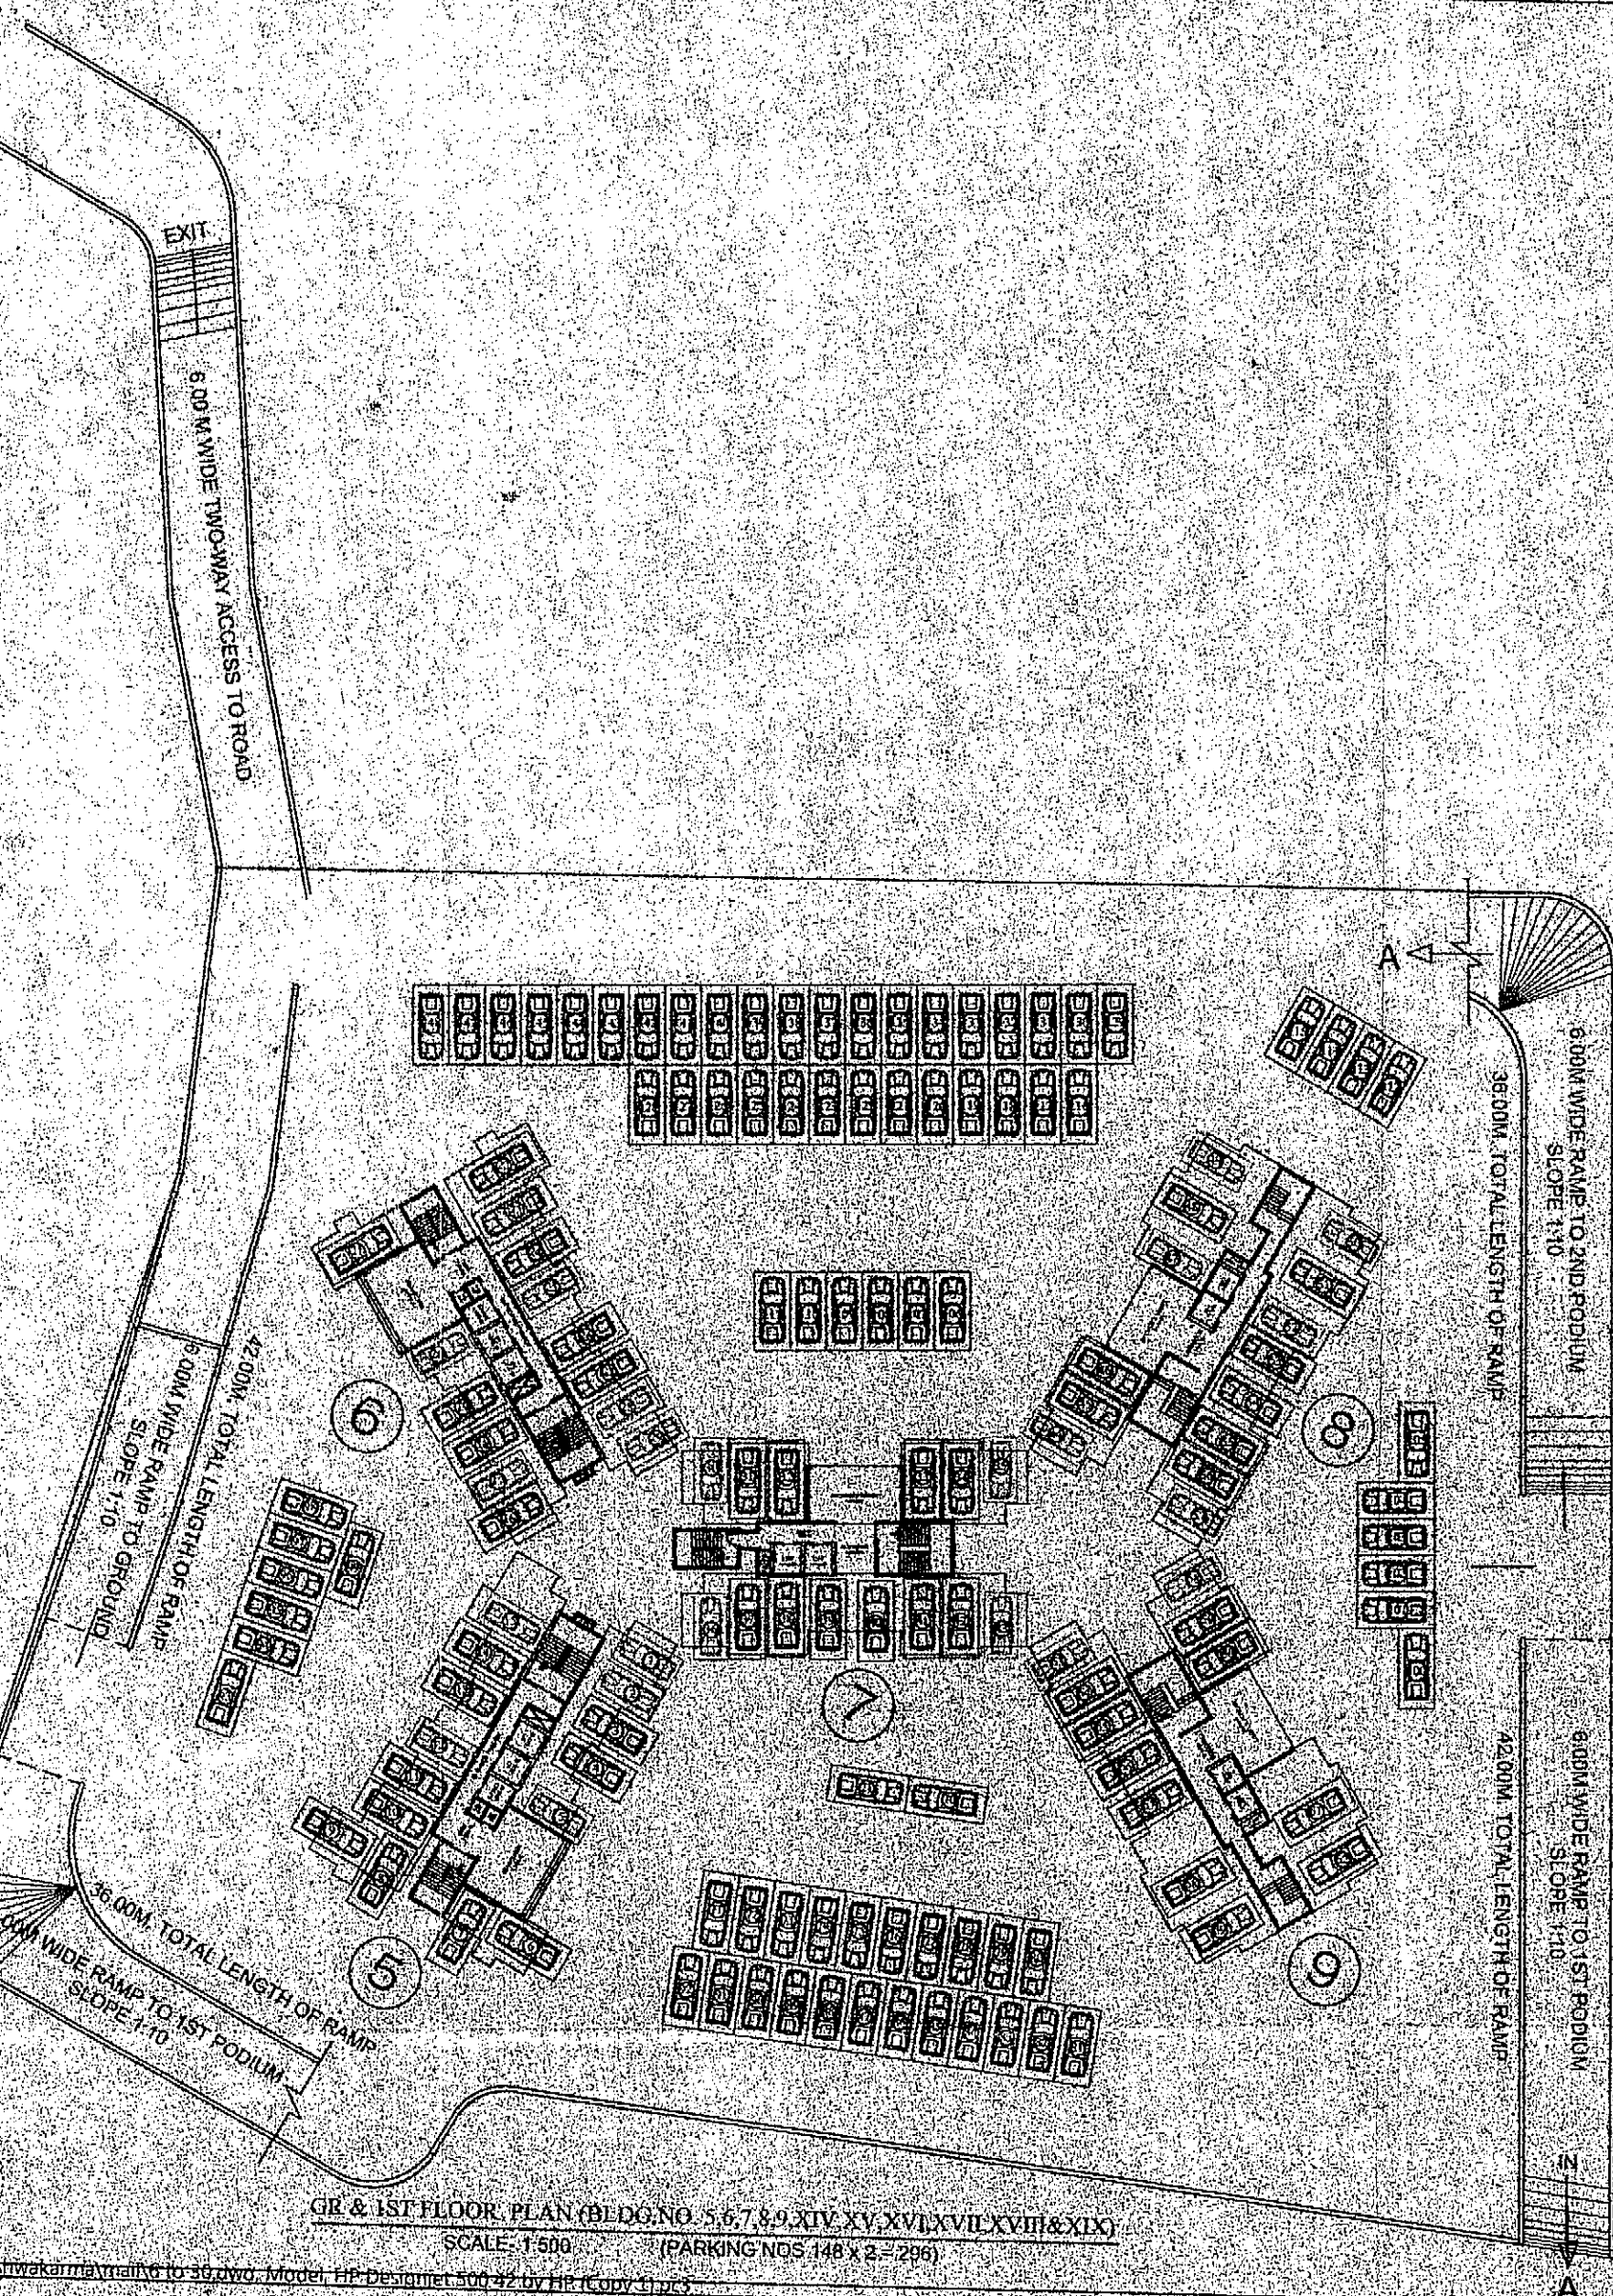

FORM II			
CONTENTS OF SHEET			
BLOCK PLAN, PLOT AREA DIAGRAM, PLOT AREA CALC., LOCATION PLAN, R.G. AREA DIAGRAM, R.G. AREA CALC. AND TOTAL BUILT UP AREA CALCULATION			
STAMP OF DATE OF RECEIPT OF PLANS		STAMP OF APPROVAL OF PLANS	
REVISION	DISCUSSION	DATE	SIGNATURE
CERTIFICATE OF AREA CERTIFIED THAT I HAVE SURVEYED THE PLOT UNDER REFERENCE ON AND THAT THE DIMENSIONS OF THE SIDES ETC. OF THE PLOT STATED ON THE PLAN ARE AS MEASURED ON SITE AND AREA SO WORKED OUT IS 7800 SQUARE METRES AND TALLIES WITH THE AREA STATED IN THE DOCUMENT OF OWNERSHIP TOWN PLANNING SCHEME RECORDS. SIGNATURE OF LICENSED SURVEYOR OR ENGINEER/STRUCTURAL ENGINEER / SUPERVISOR OF ARCHITECT			

NAME OF THE OWNER			
DATE	JOB NO.	DRG NO.	SCALE
	815		AS SHOWN
DRAWN BY		CHECKED BY	
SIGNATURE NAME (IN BLOCK LETTER) AND ADDRESS OF LICENSED SURVEYOR / ENGINEER / STRUCTURAL ENGINEER / SUPERVISOR OF ARCHITECT			
ANISH & ASSOCIATES SHOP NO-182, GRD. FLR. BHAYANDER SHRUJIT, 180 FEET ROAD BHAYANDER (W), TEL & FAX - 26198542			